
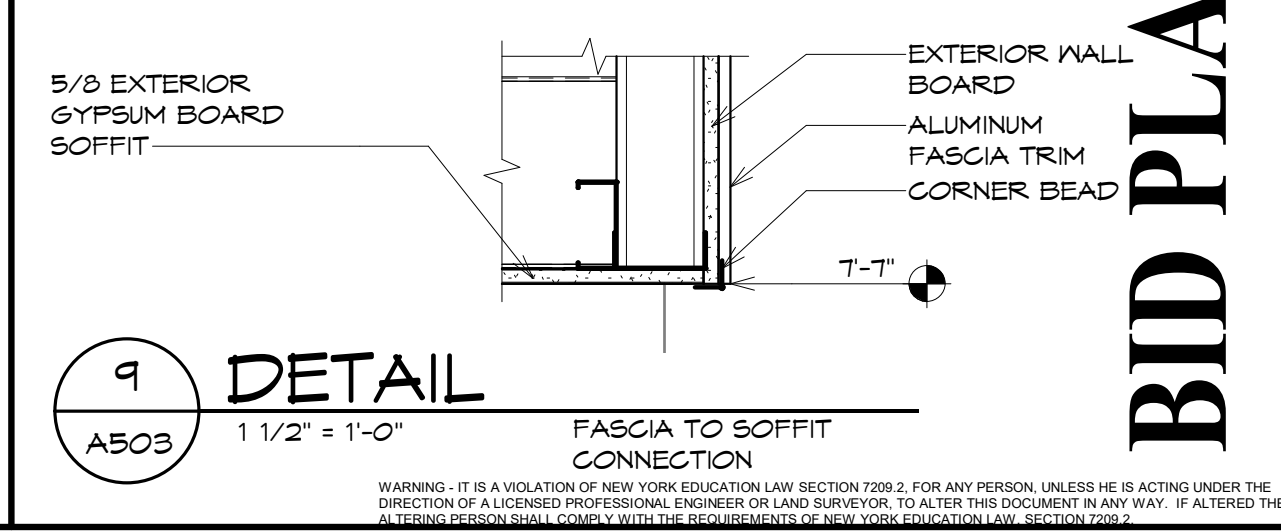
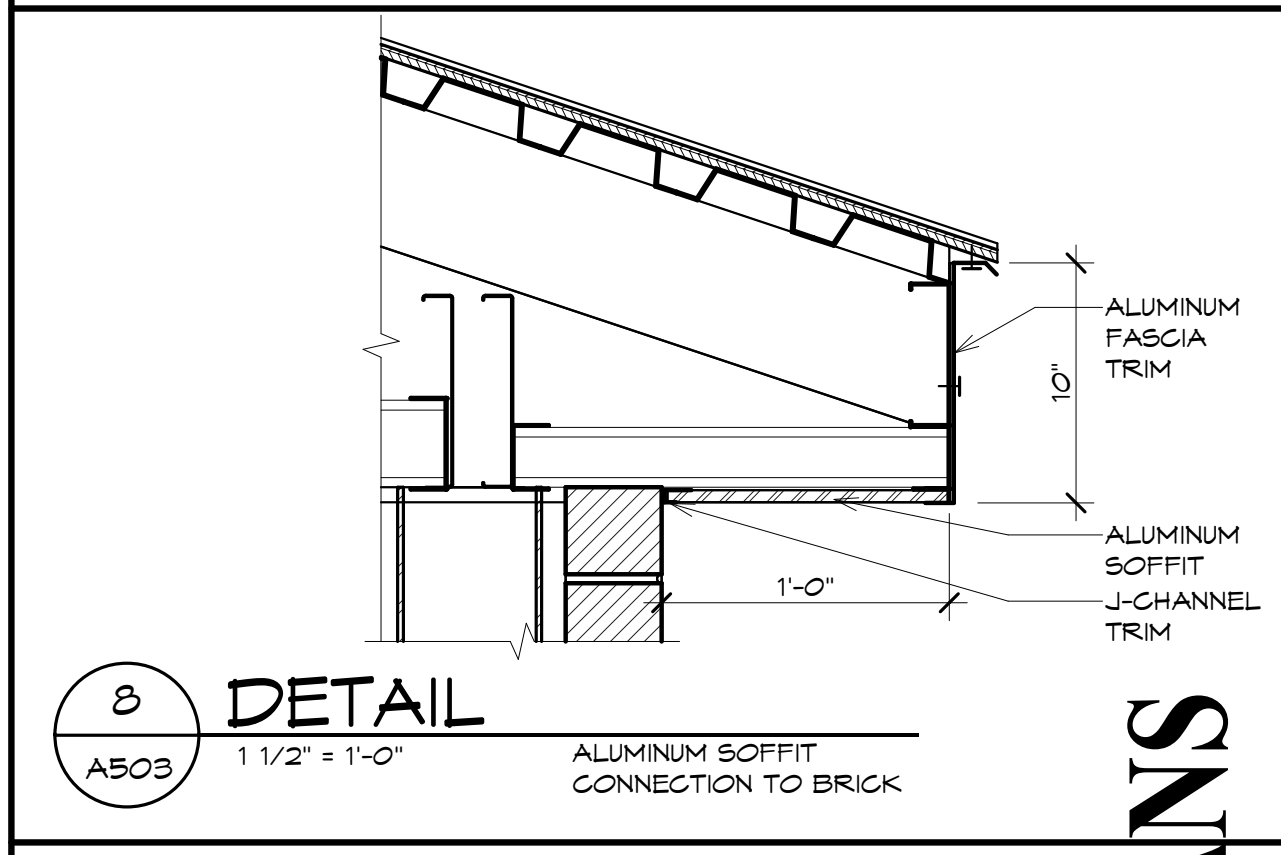
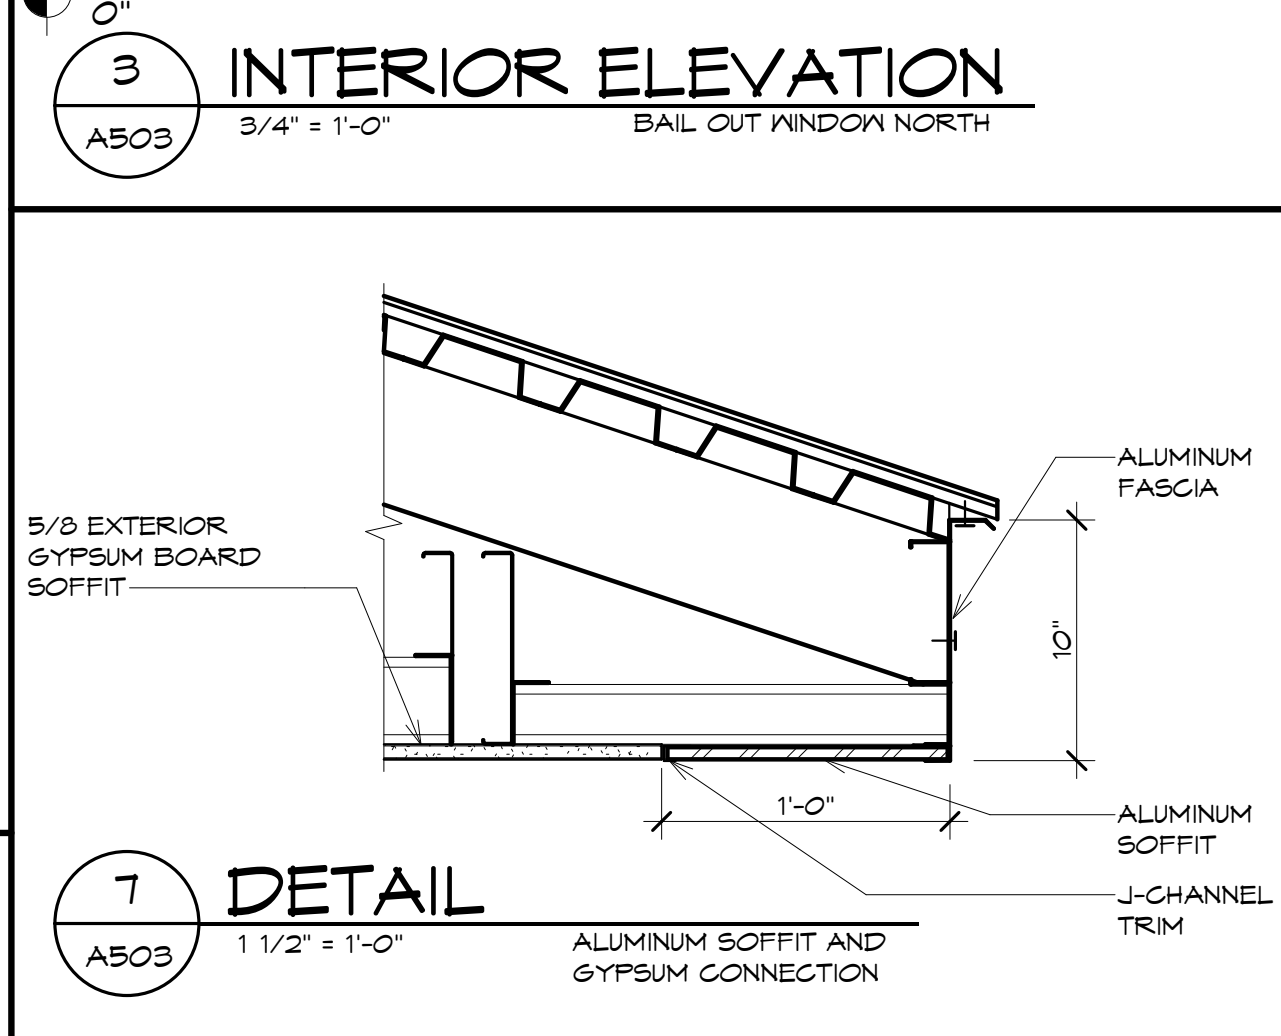
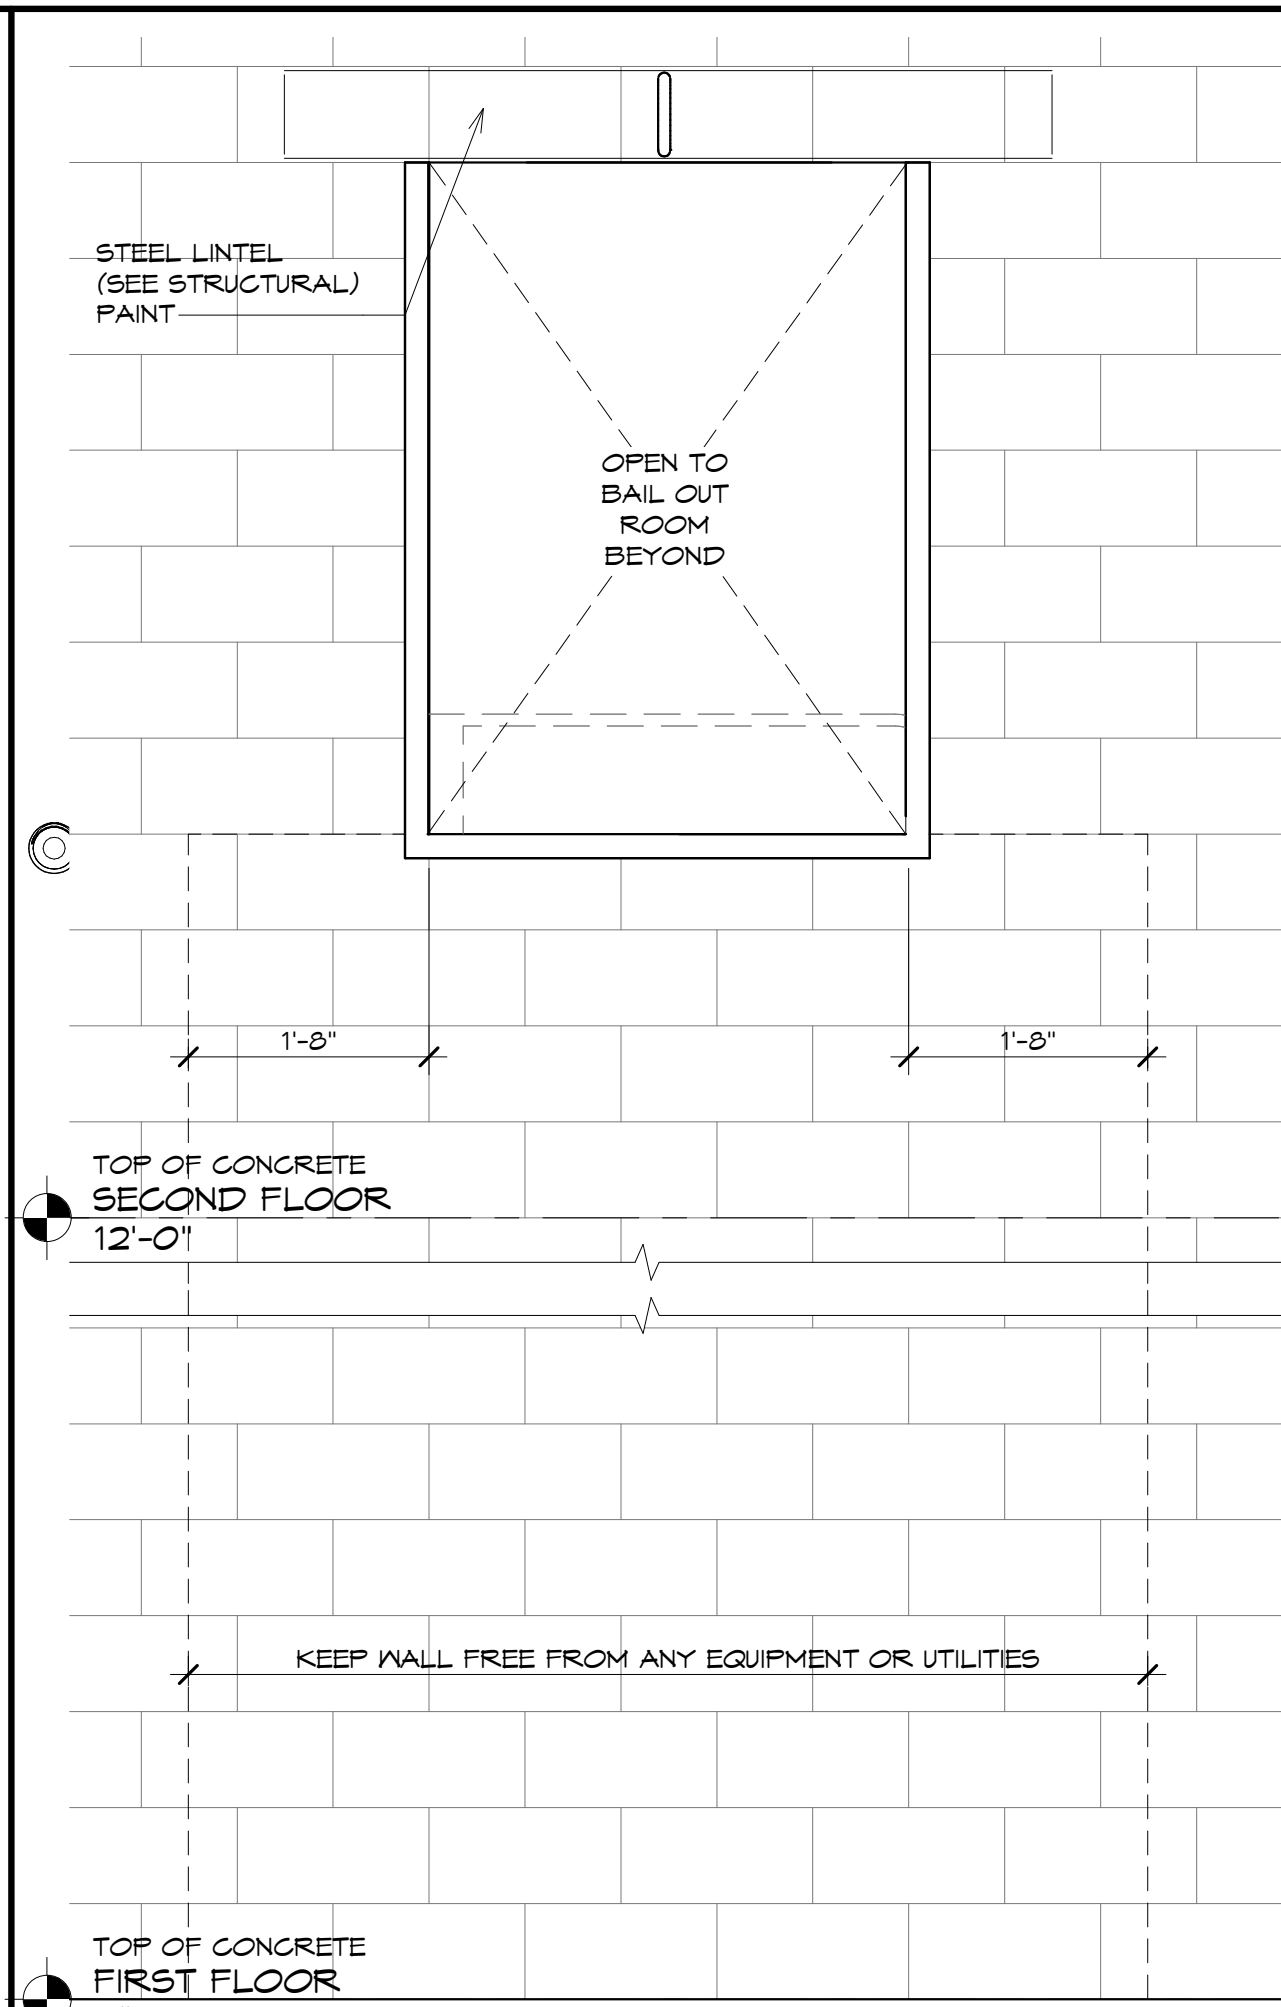
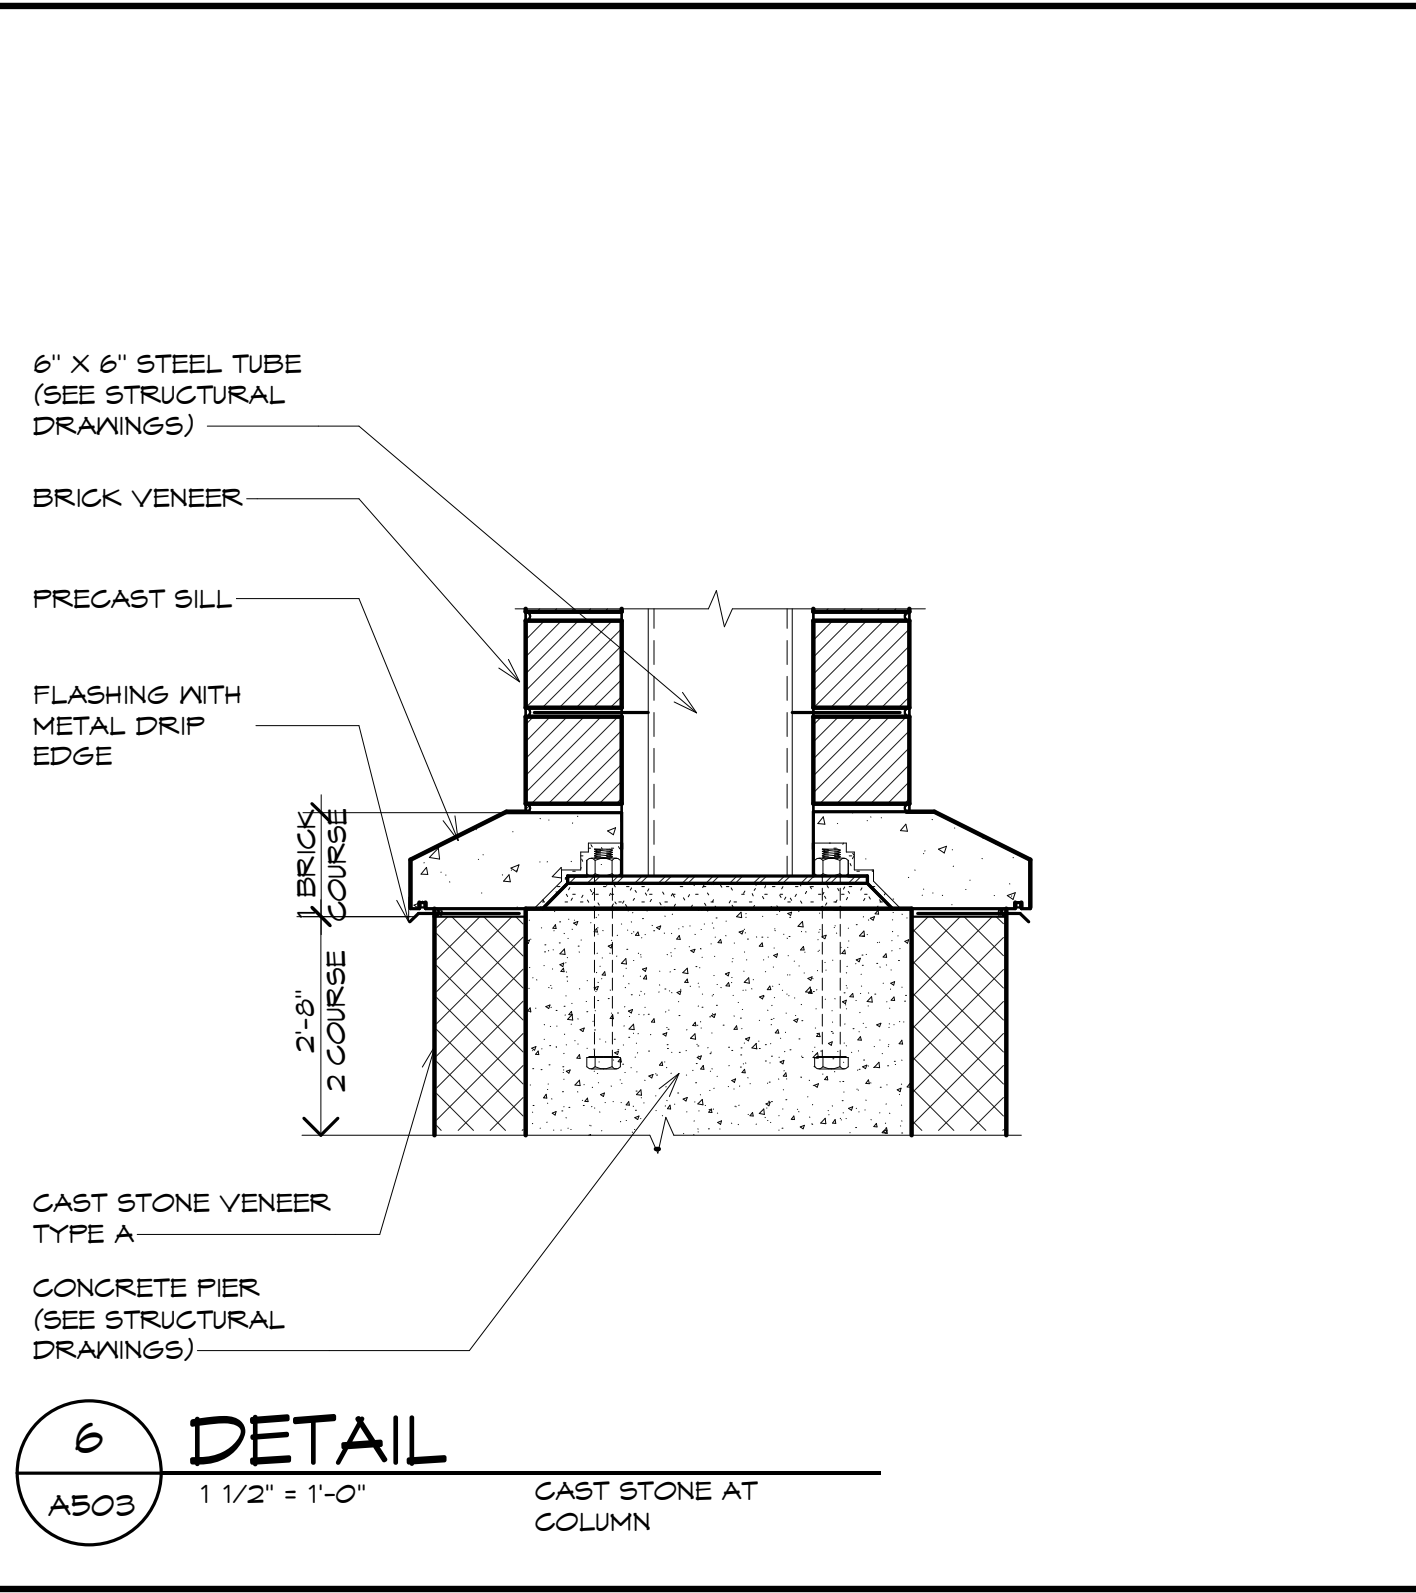
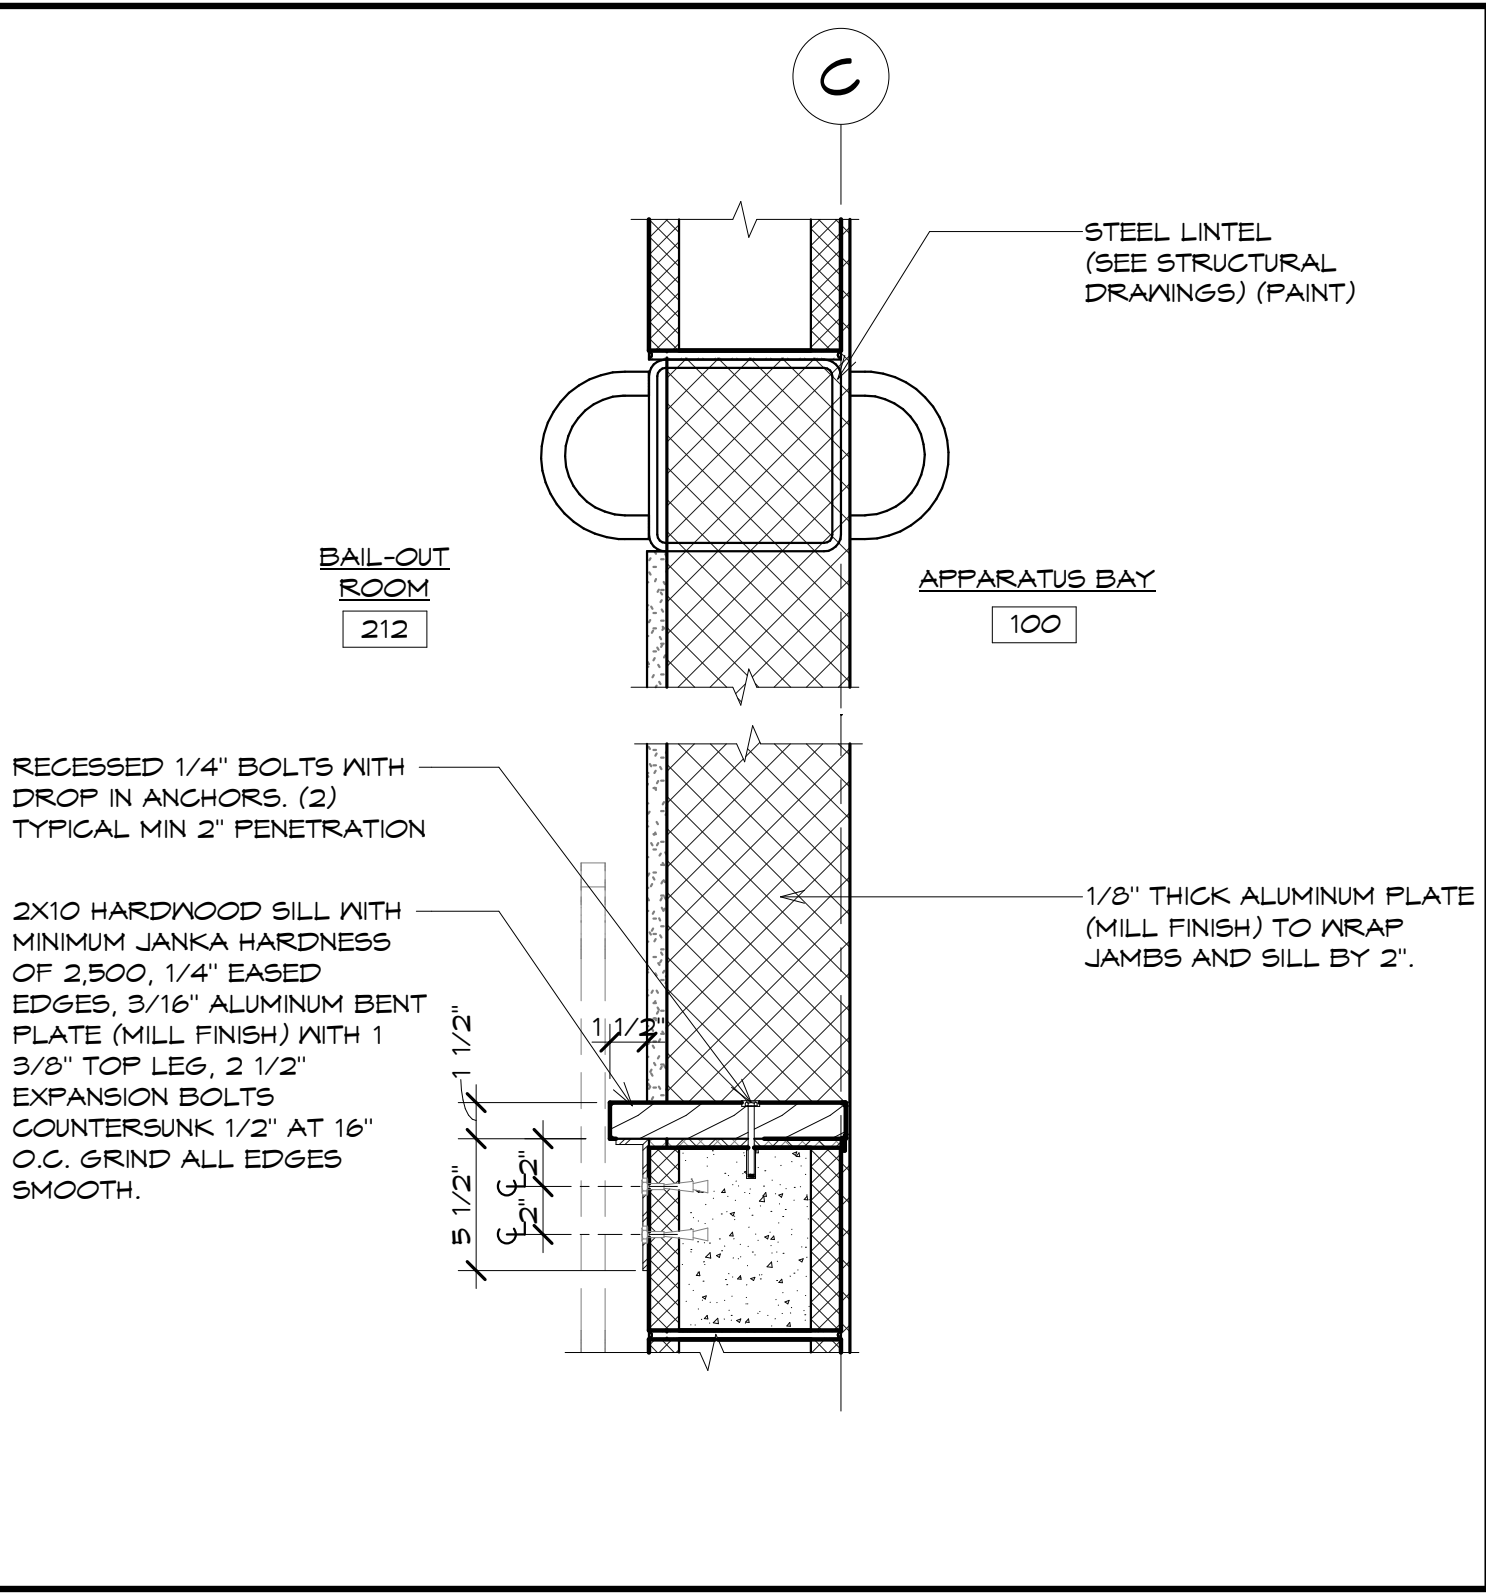
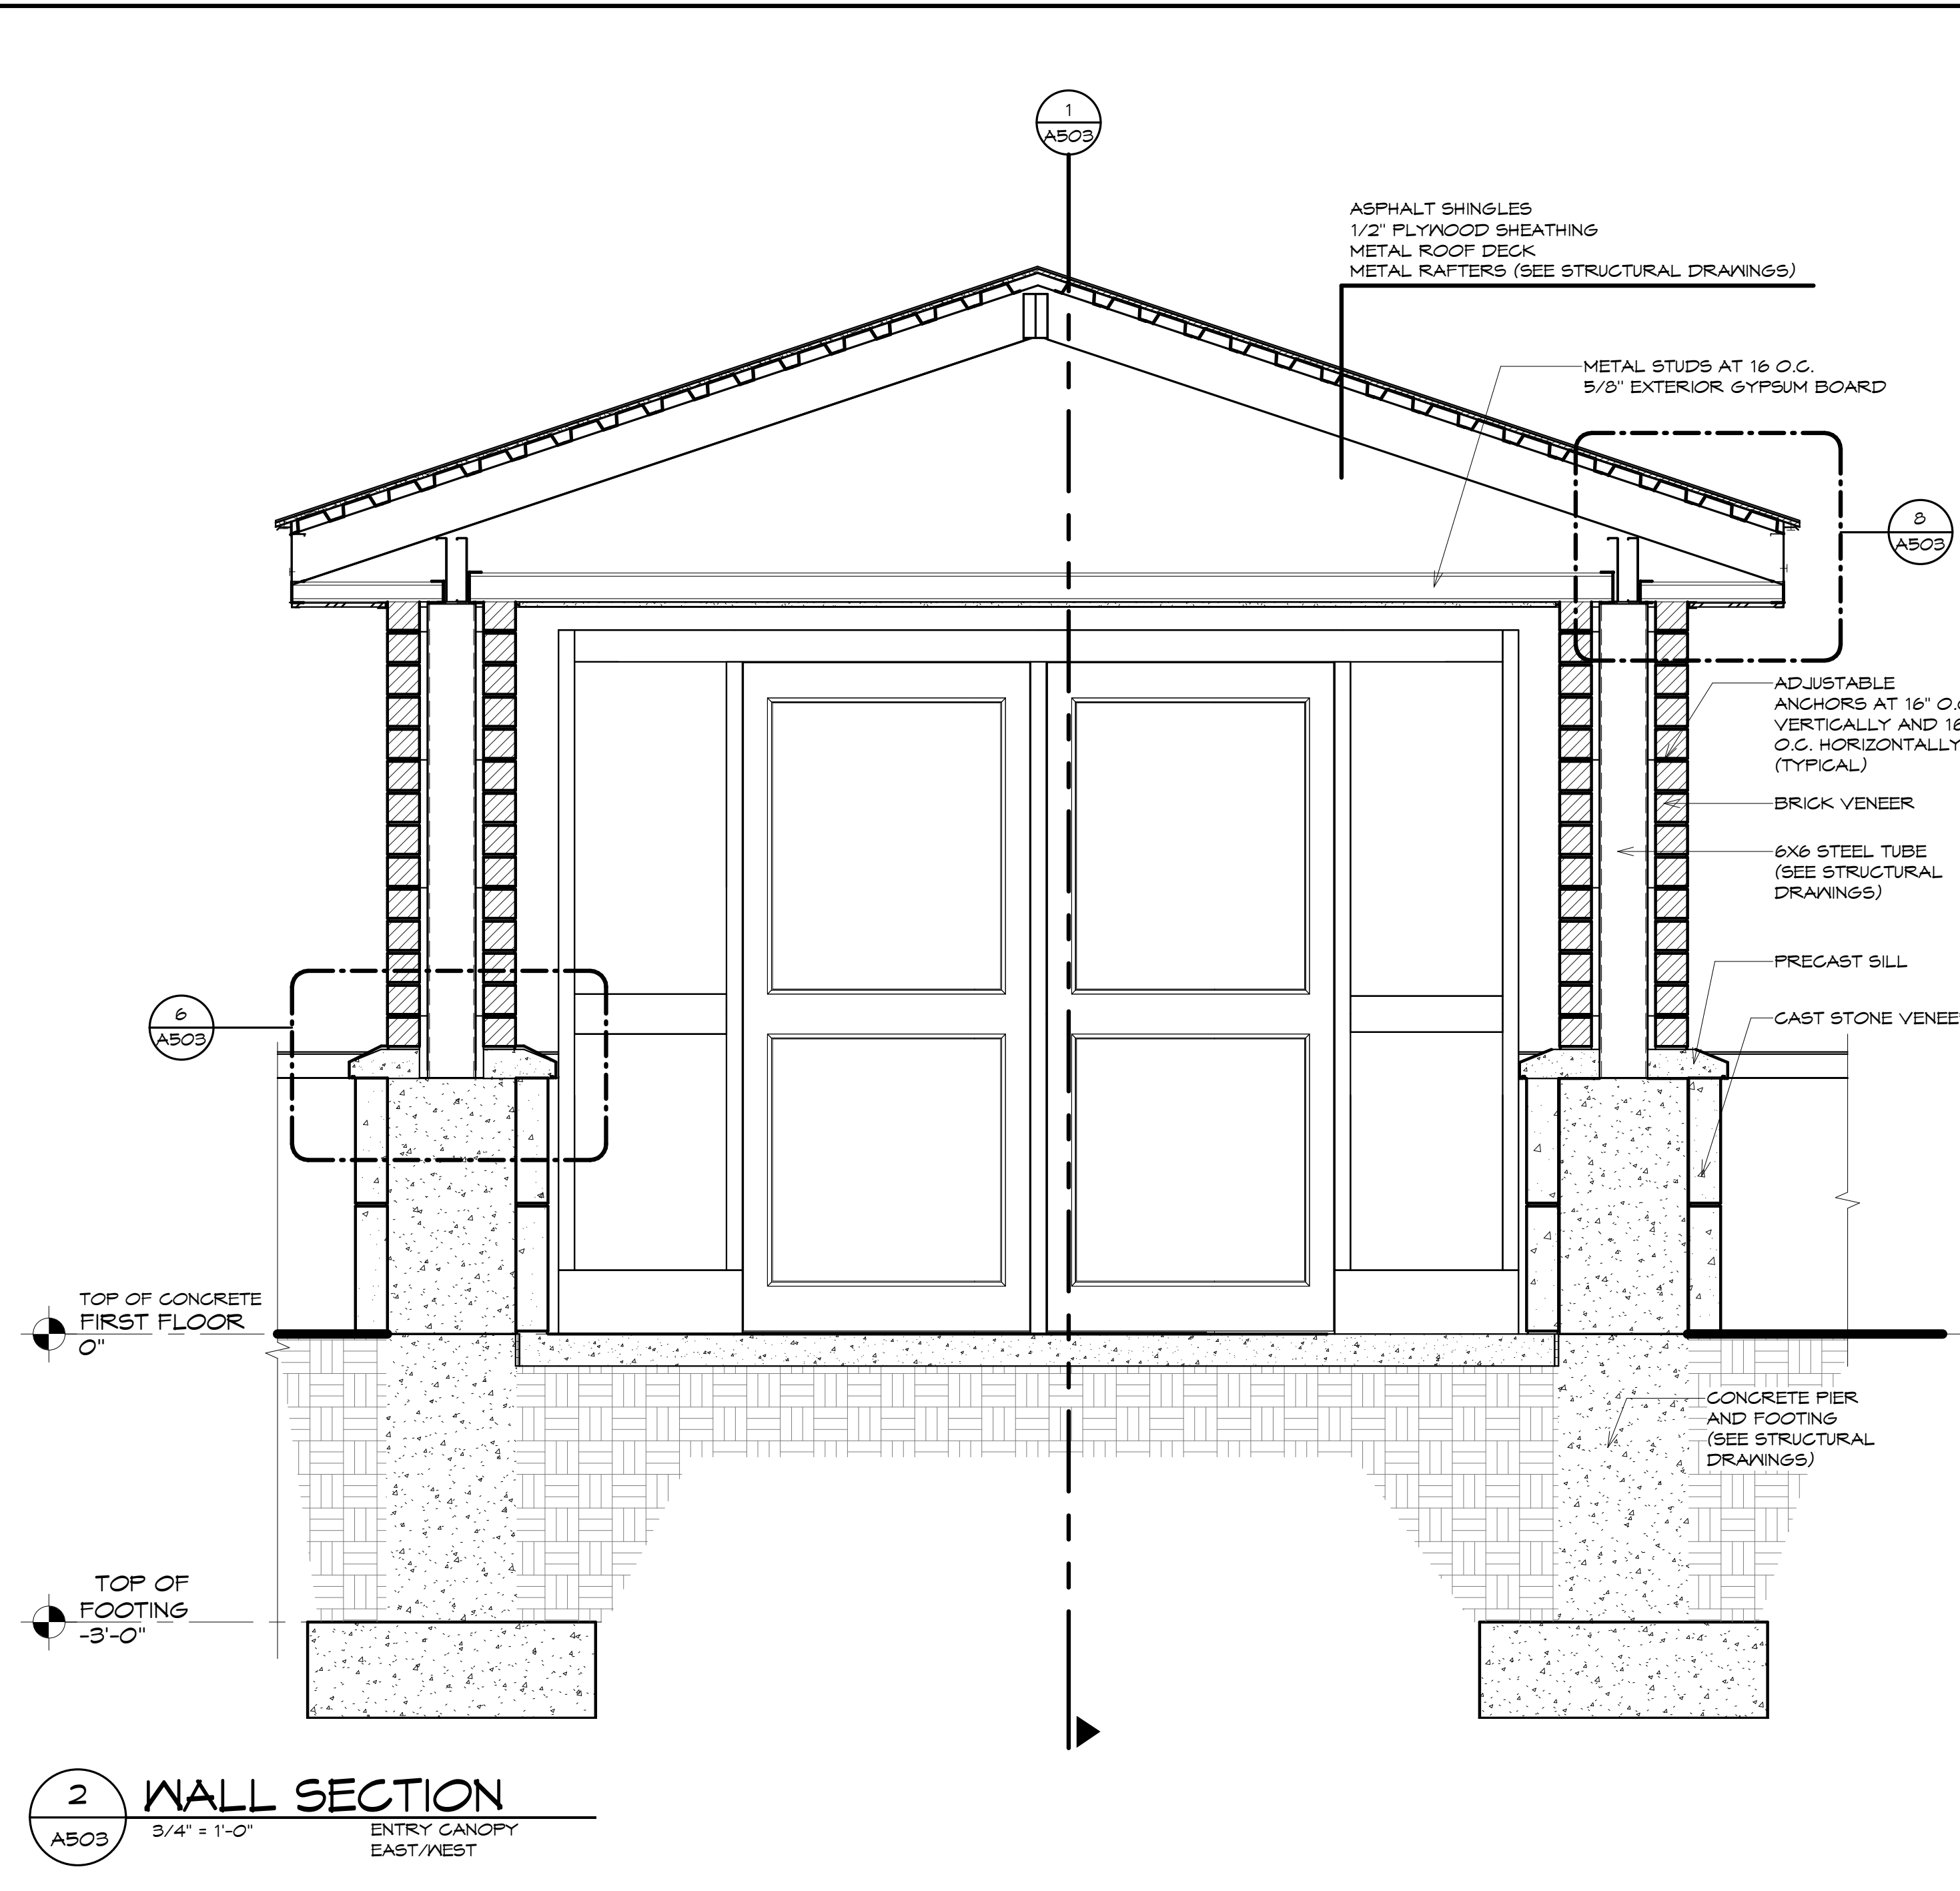
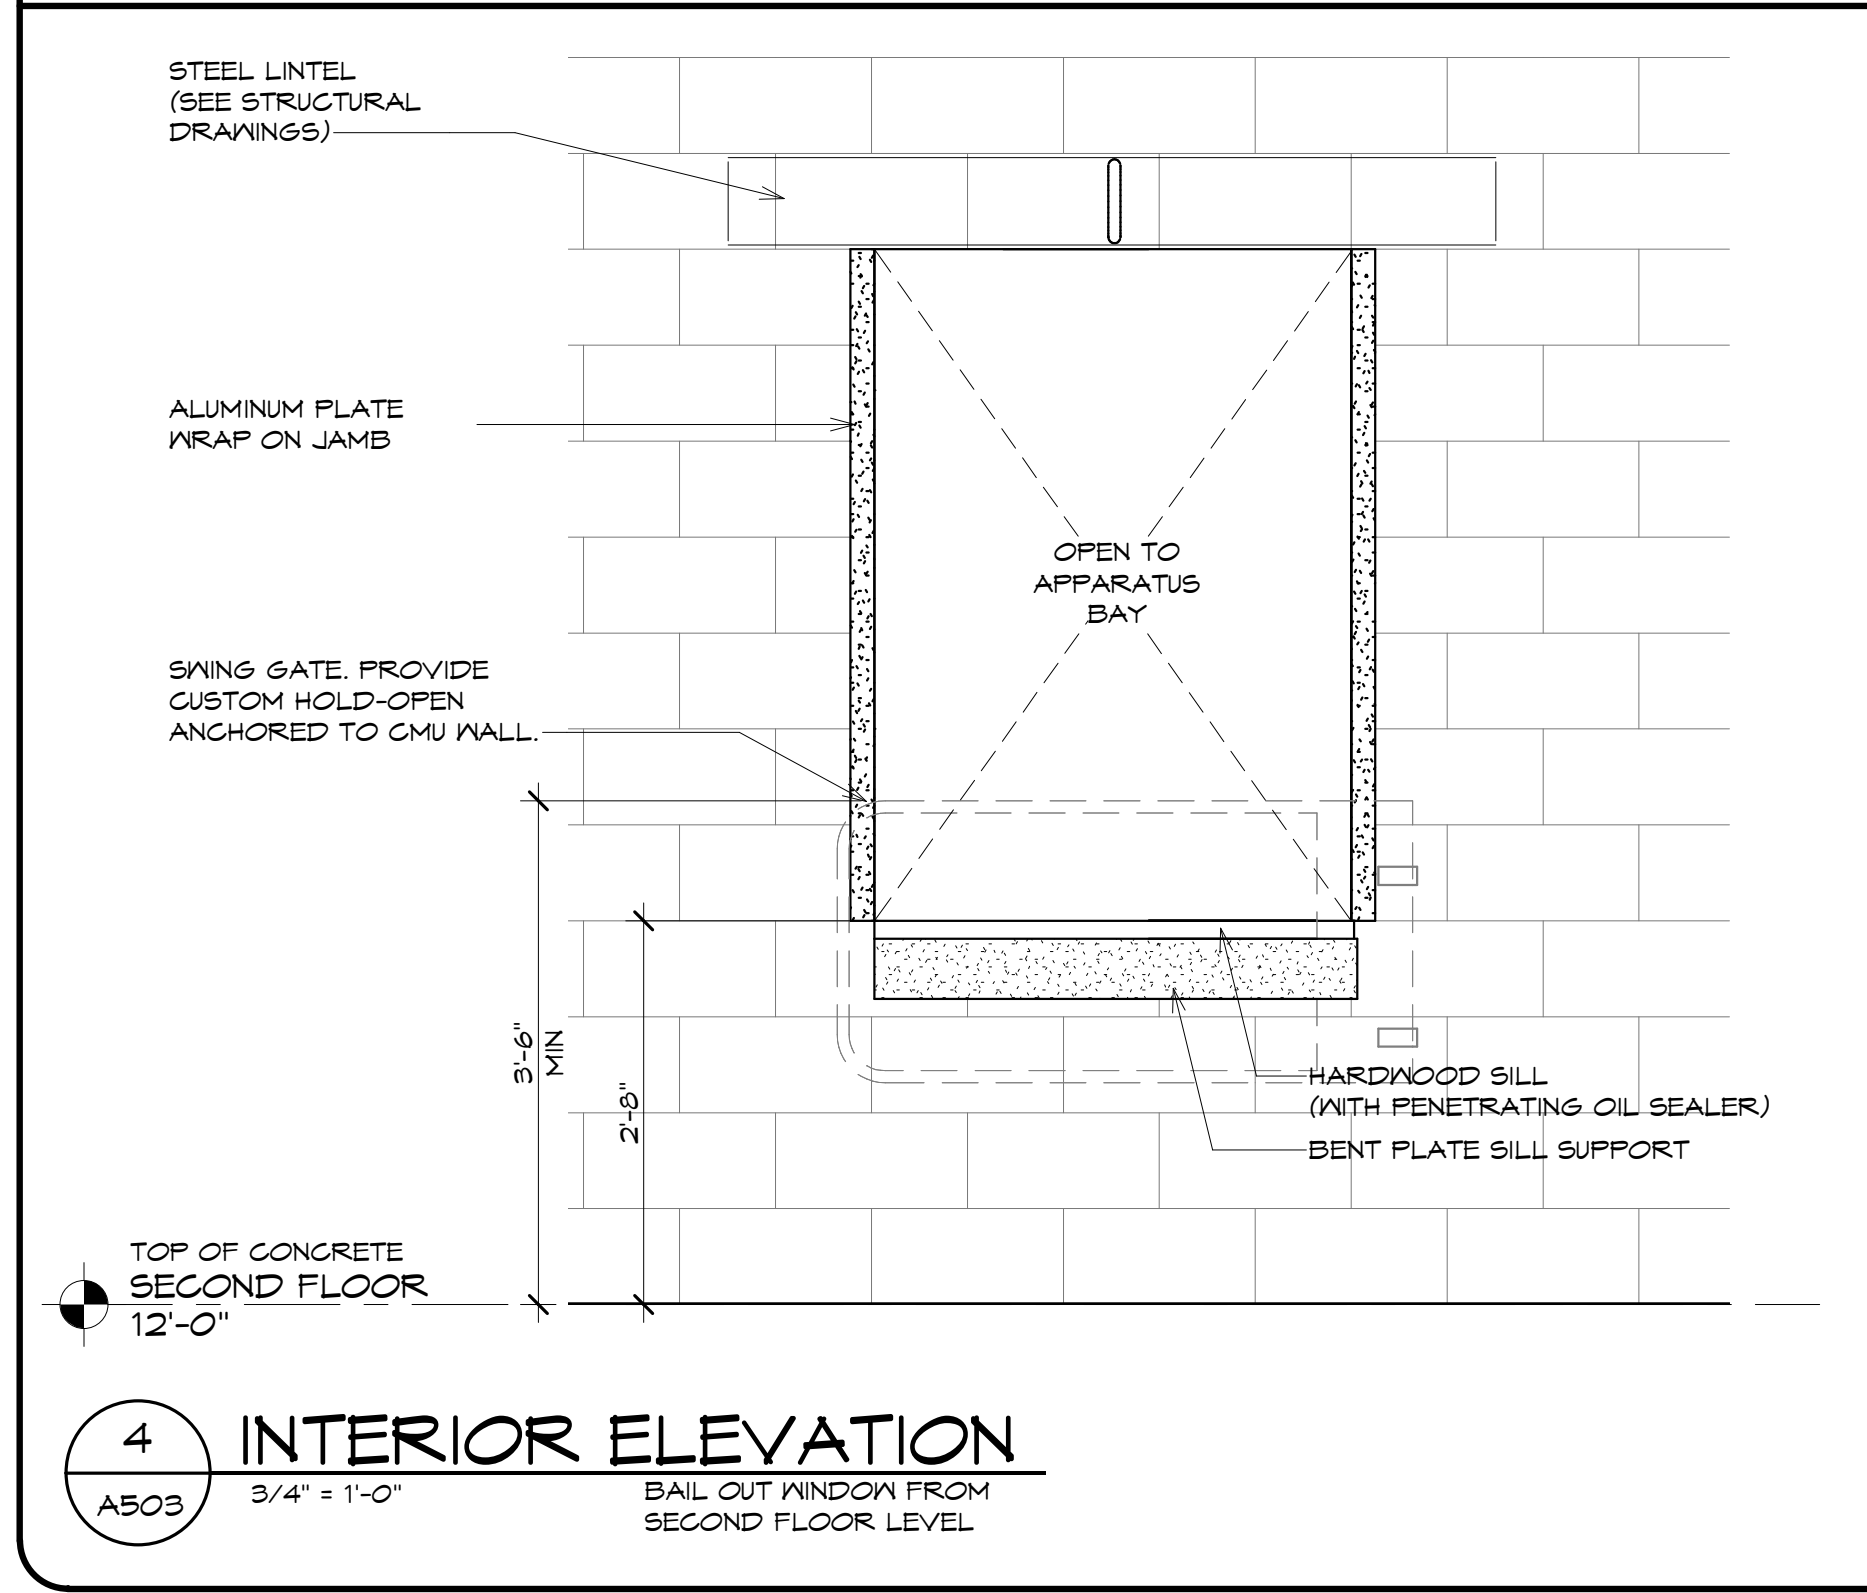


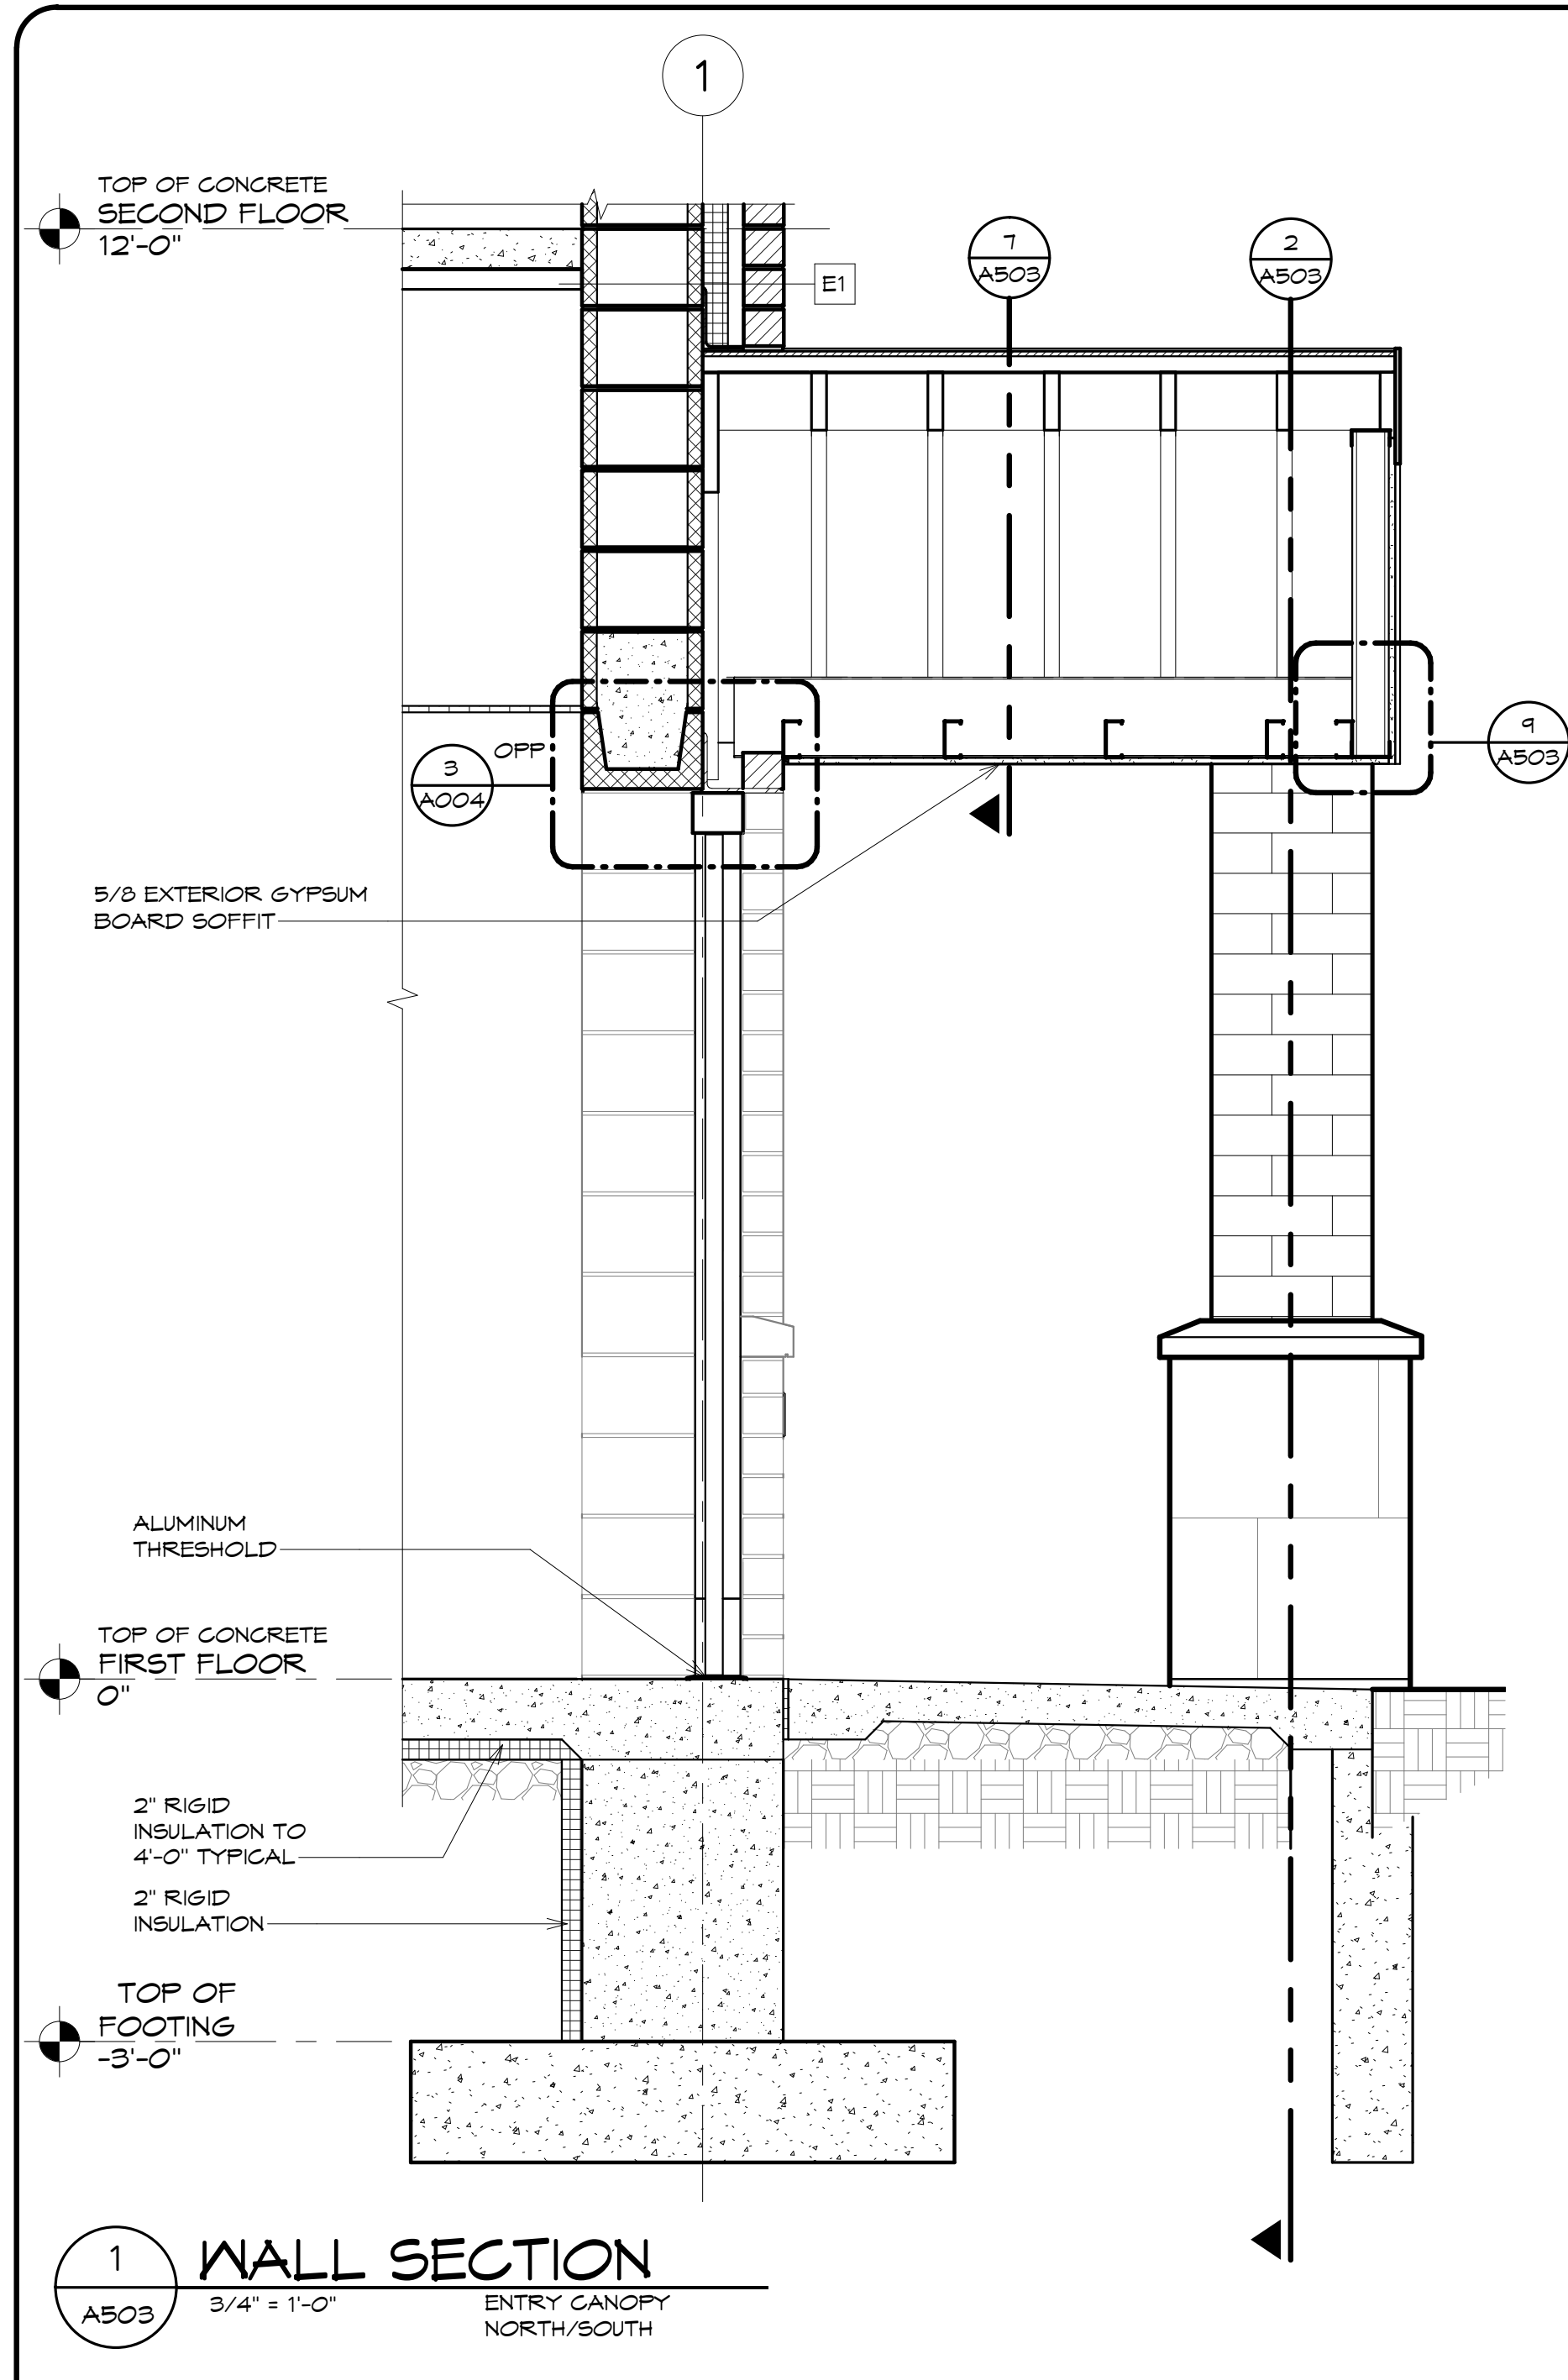

DATE: 6/9/2023	DRAWN BY: Author	SCALE: As Indicated	REVIEWED BY: Approver	PROJECT NO.: 21-2343	FILE:
					
					
REVISIONS					
NO.	DATE	DESCRIPTION			
			PORT EWEN FIRE DEPARTMENT, ULSTER, NEW YORK		
			WALL SECTIONS AND BAILOUT ROOM DETAILS		
SHEET:			A503		

BID PLANS

WARNING: IT IS A VIOLATION OF NEW YORK EDUCATION LAW SECTION 7209.2 FOR ANY PERSON UNLESS HE IS ACTING UNDER THE DIRECTION OF A LICENSED PROFESSIONAL ENGINEER OR LAND SURVEYOR TO ALTER THIS DOCUMENT IN ANY WAY. IF ALTERED THE ALTERING PERSON SHALL COME WITH THE REQUIREMENTS OF NEW YORK EDUCATION LAW SECTION 7209.2.