


H:\Drawings\Port Ewen\Civil\Site work\C-102-PLANNING DESIGN.dwg

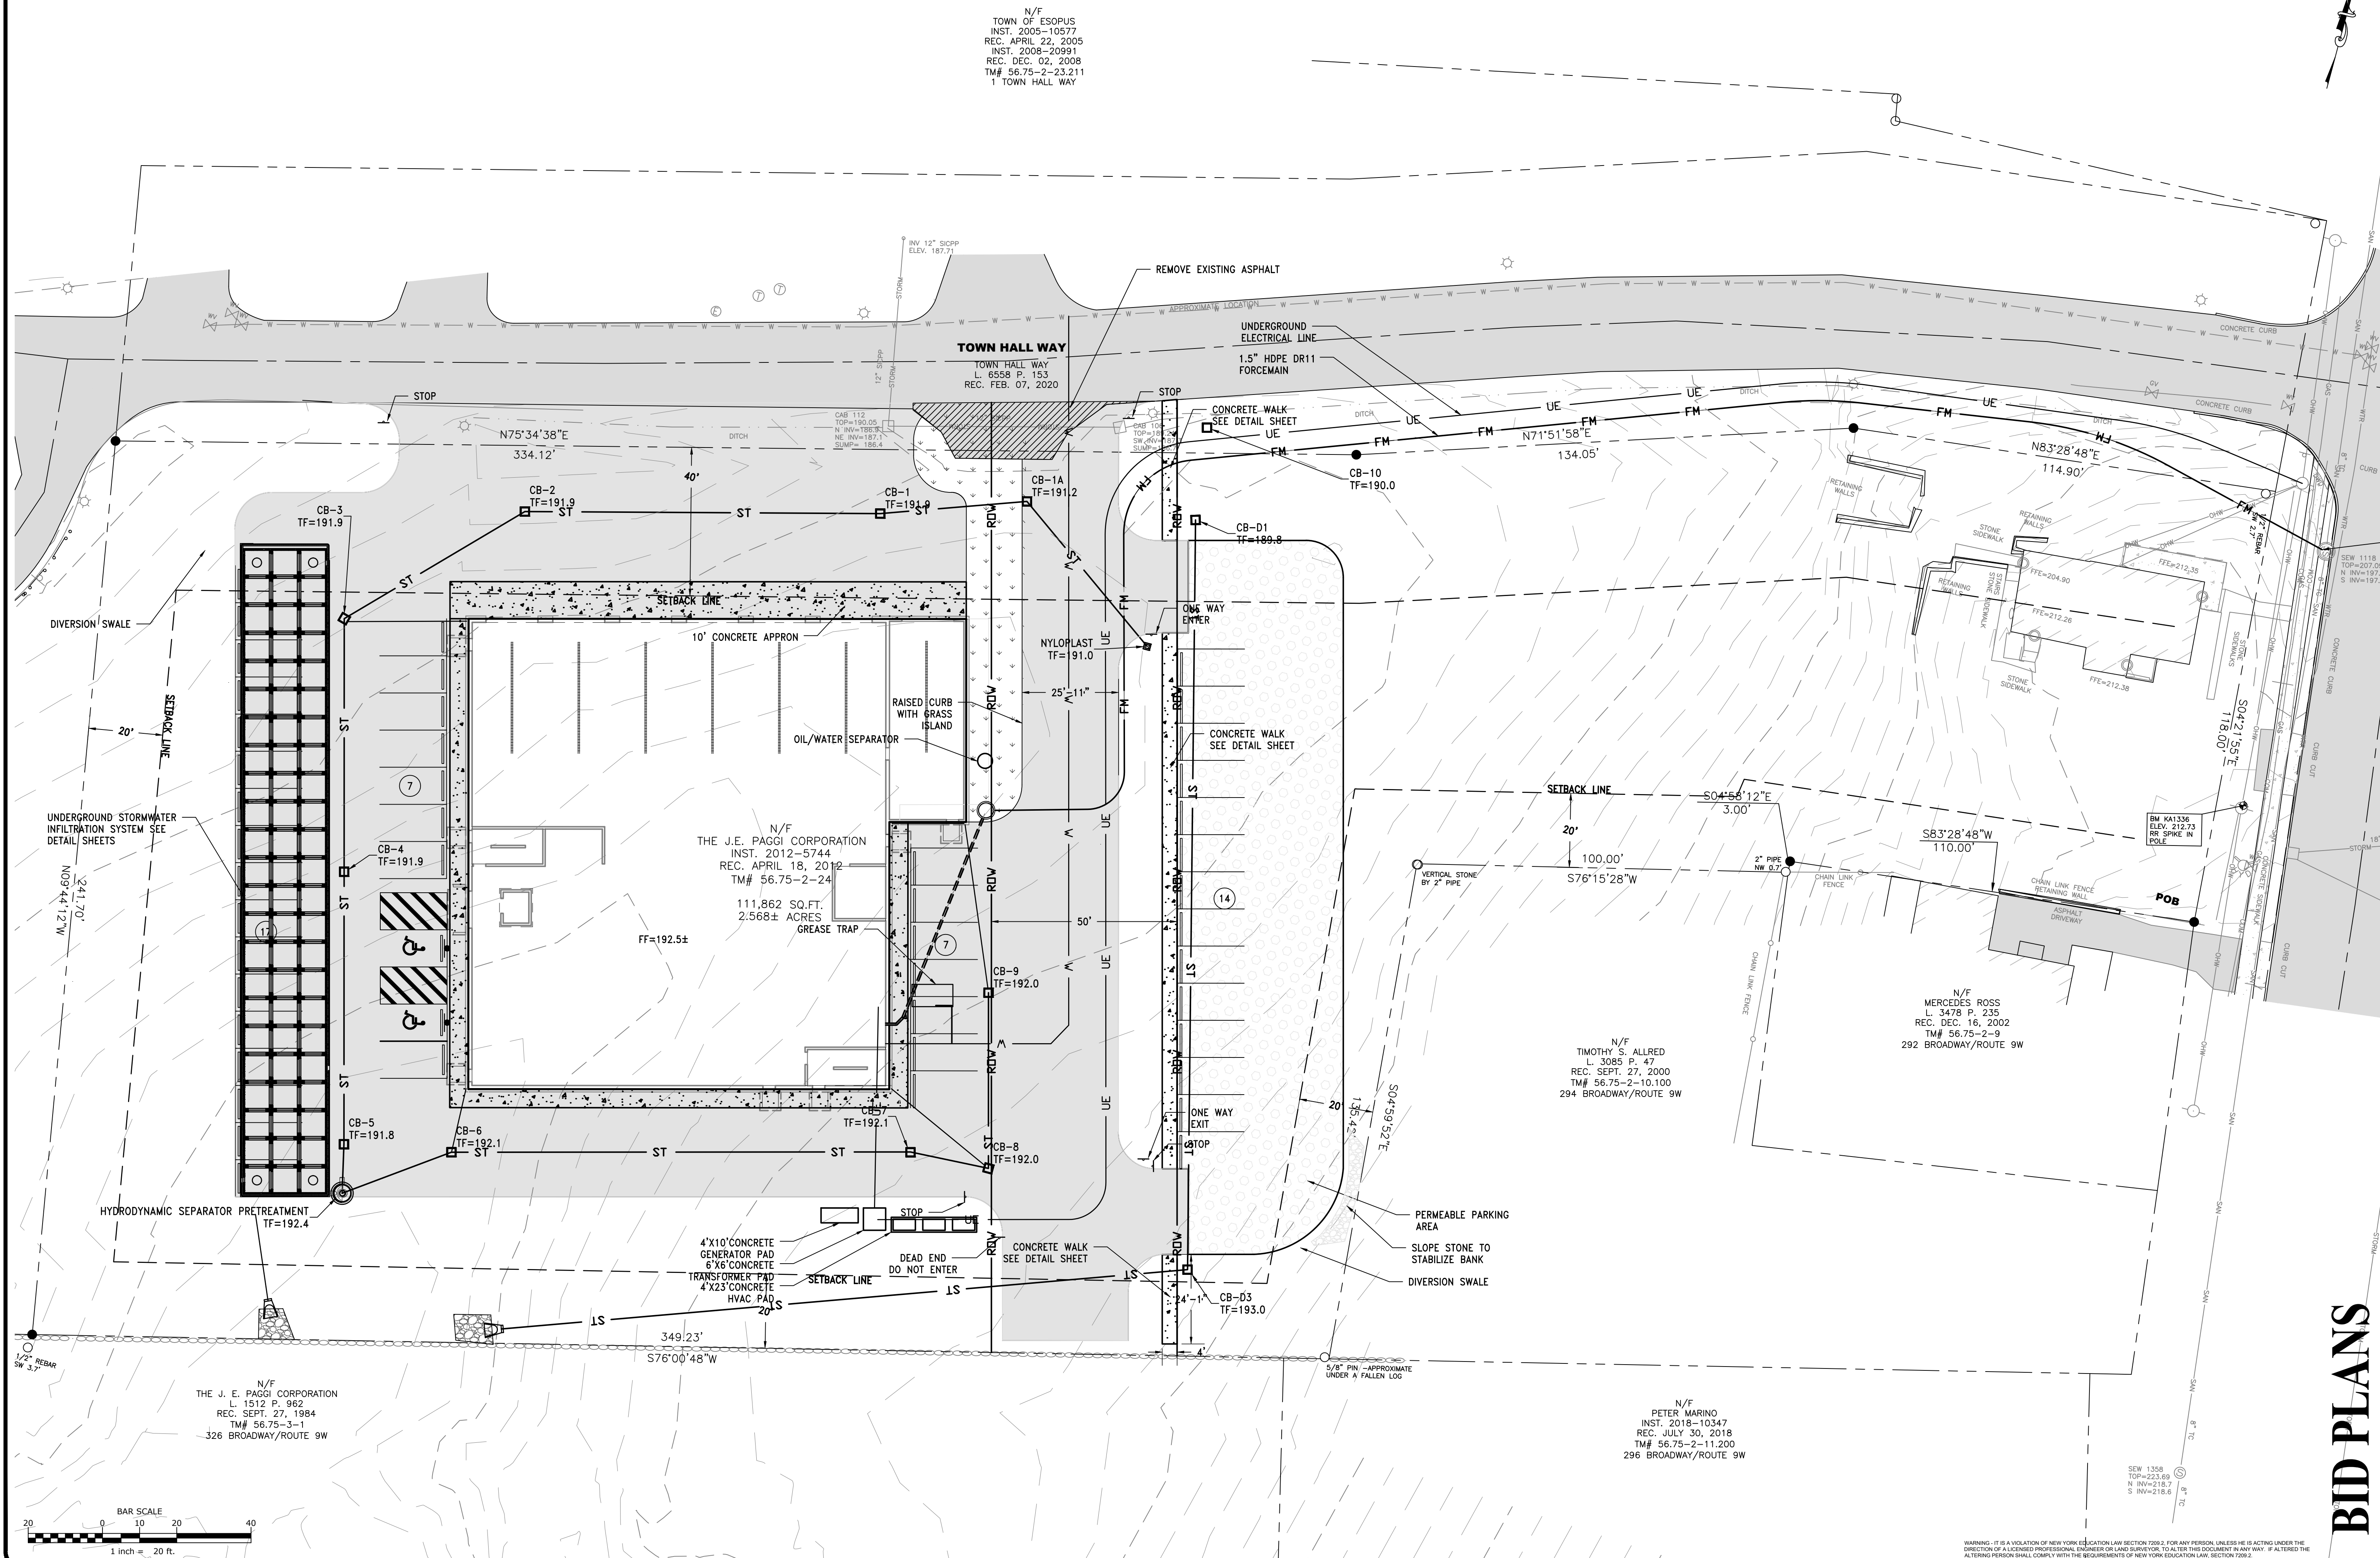

- ASPHALT PAVEMENT
- GRASS PAVEMENT
- CONCRETE SIDEWALK

DATE: 8/10/2023
DRAWN BY: ERNSTJ
SCALE: AS SHOWN
REVIEWED BY:
PROJECT NO.: 21-2943
FILE: C-102-PLANNING DESIGN.DWG



REVISIONS	
NO.	DESCRIPTION

PORT EWEN FIRE
DEPARTMENT
ULSTER COUNTY, NY

PROPOSED SITE PLAN

SHEET:
C-102

BID PLANS

WARNING: IT IS A VIOLATION OF NEW YORK EDUCATION LAW SECTION 7202.2, FOR ANY PERSON, UNLESS HE IS ACTING UNDER THE DIRECTION OF A LICENSED PROFESSIONAL ENGINEER OR LAND SURVEYOR, TO ALTER THIS DOCUMENT IN ANY WAY. IF ALTERED THE ALTERING PERSON SHALL COMPLY WITH THE REQUIREMENTS OF NEW YORK EDUCATION LAW, SECTION 7202.2.