


H:\Drawings\Port Ewen\Civil site work\C-103-GRADING.dwg

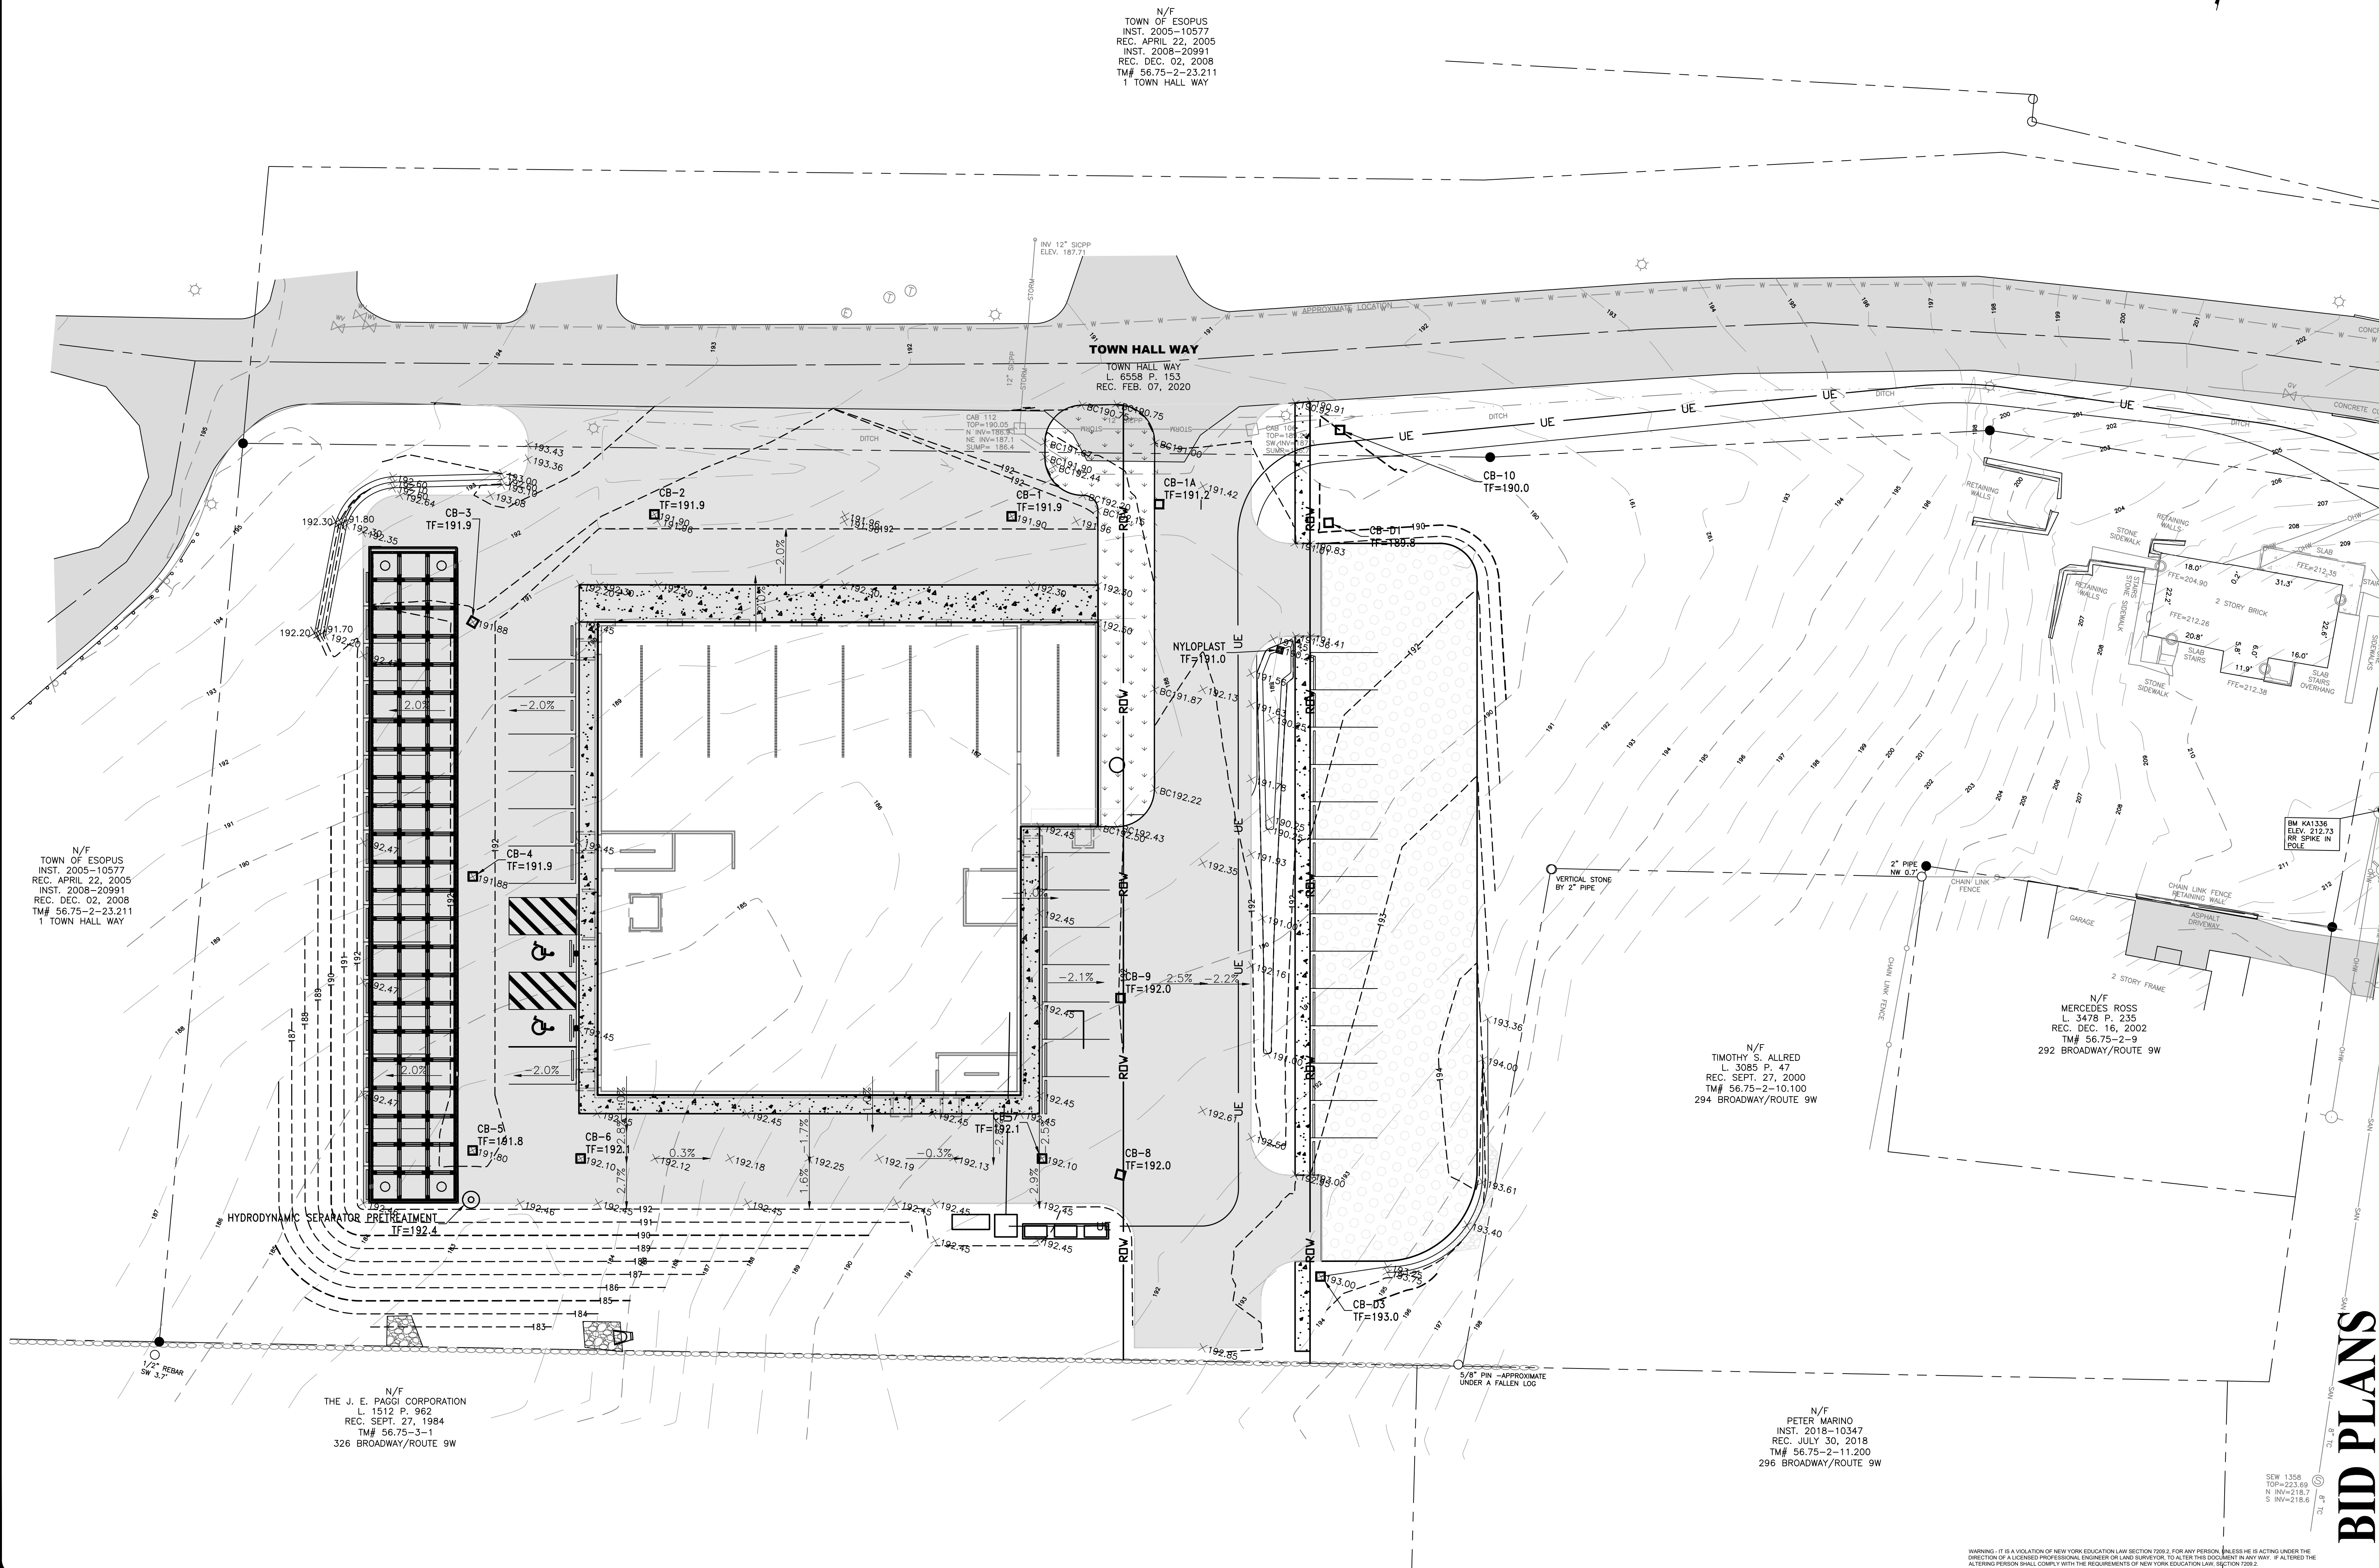

N/F
TOWN OF ESOPUS
INST. 2005-10377
REC. APRIL 22, 2005
INST. 2008-20991
REC. DEC. 02, 2008
TM# 56.75-2-23.211
1 TOWN HALL WAY

N/F
TOWN OF ESOPUS
INST. 2005-10377
REC. APRIL 22, 2005
INST. 2008-20991
REC. DEC. 02, 2008
TM# 56.75-2-23.211
1 TOWN HALL WAY

N/F
THE J. E. PAGGI CORPORATION
L. 1512 P. 962
REC. SEPT. 27, 1984
TM# 56.75-3-1
326 BROADWAY/ROUTE 9W

N/F
TIMOTHY S. ALLRED
L. 3085 P. 47
REC. SEPT. 27, 2000
TM# 56.75-2-10.100
294 BROADWAY/ROUTE 9W

N/F
PETER MARINO
INST. 2018-10347
REC. JULY 30, 2018
TM# 56.75-2-11.200
296 BROADWAY/ROUTE 9W

SEW 1358
TOP=223.89
N INV=218.7
S INV=218.6

ASPHALT PAVEMENT
GRASS PAVEMENT
CONCRETE SIDEWALK

DATE: 6/10/2023
DRAWN BY: ERNSTJ
SCALE: AS SHOWN
REVIEWED BY:
PROJECT NO.: 21-243
FILE: C-103-GRADING.dwg

HESNOR
ENGINEERING & ARCHITECTURE
WWW.HESNOR.COM

KEYSTONE
ASSOCIATES
ARCHITECTS & ENGINEERS
WWW.KEYSTONE.COM

DELAWARE
ENGINEERING, D.P.C.
ENGINEERING & ARCHITECTURE
WWW.DEENGINEERING.COM

STATE OF NEW YORK
REGISTERED PROFESSIONAL ENGINEER
985255-1

REVISIONS	
NO.	DESCRIPTION

PORT EWEN FIRE
DEPARTMENT
ULSTER COUNTY, NY

SITE GRADING PLAN
SHEET:
C-103