


H:\Drawings\Port Ewen\Civil site work\KC-107\ESC PLAN.dwg

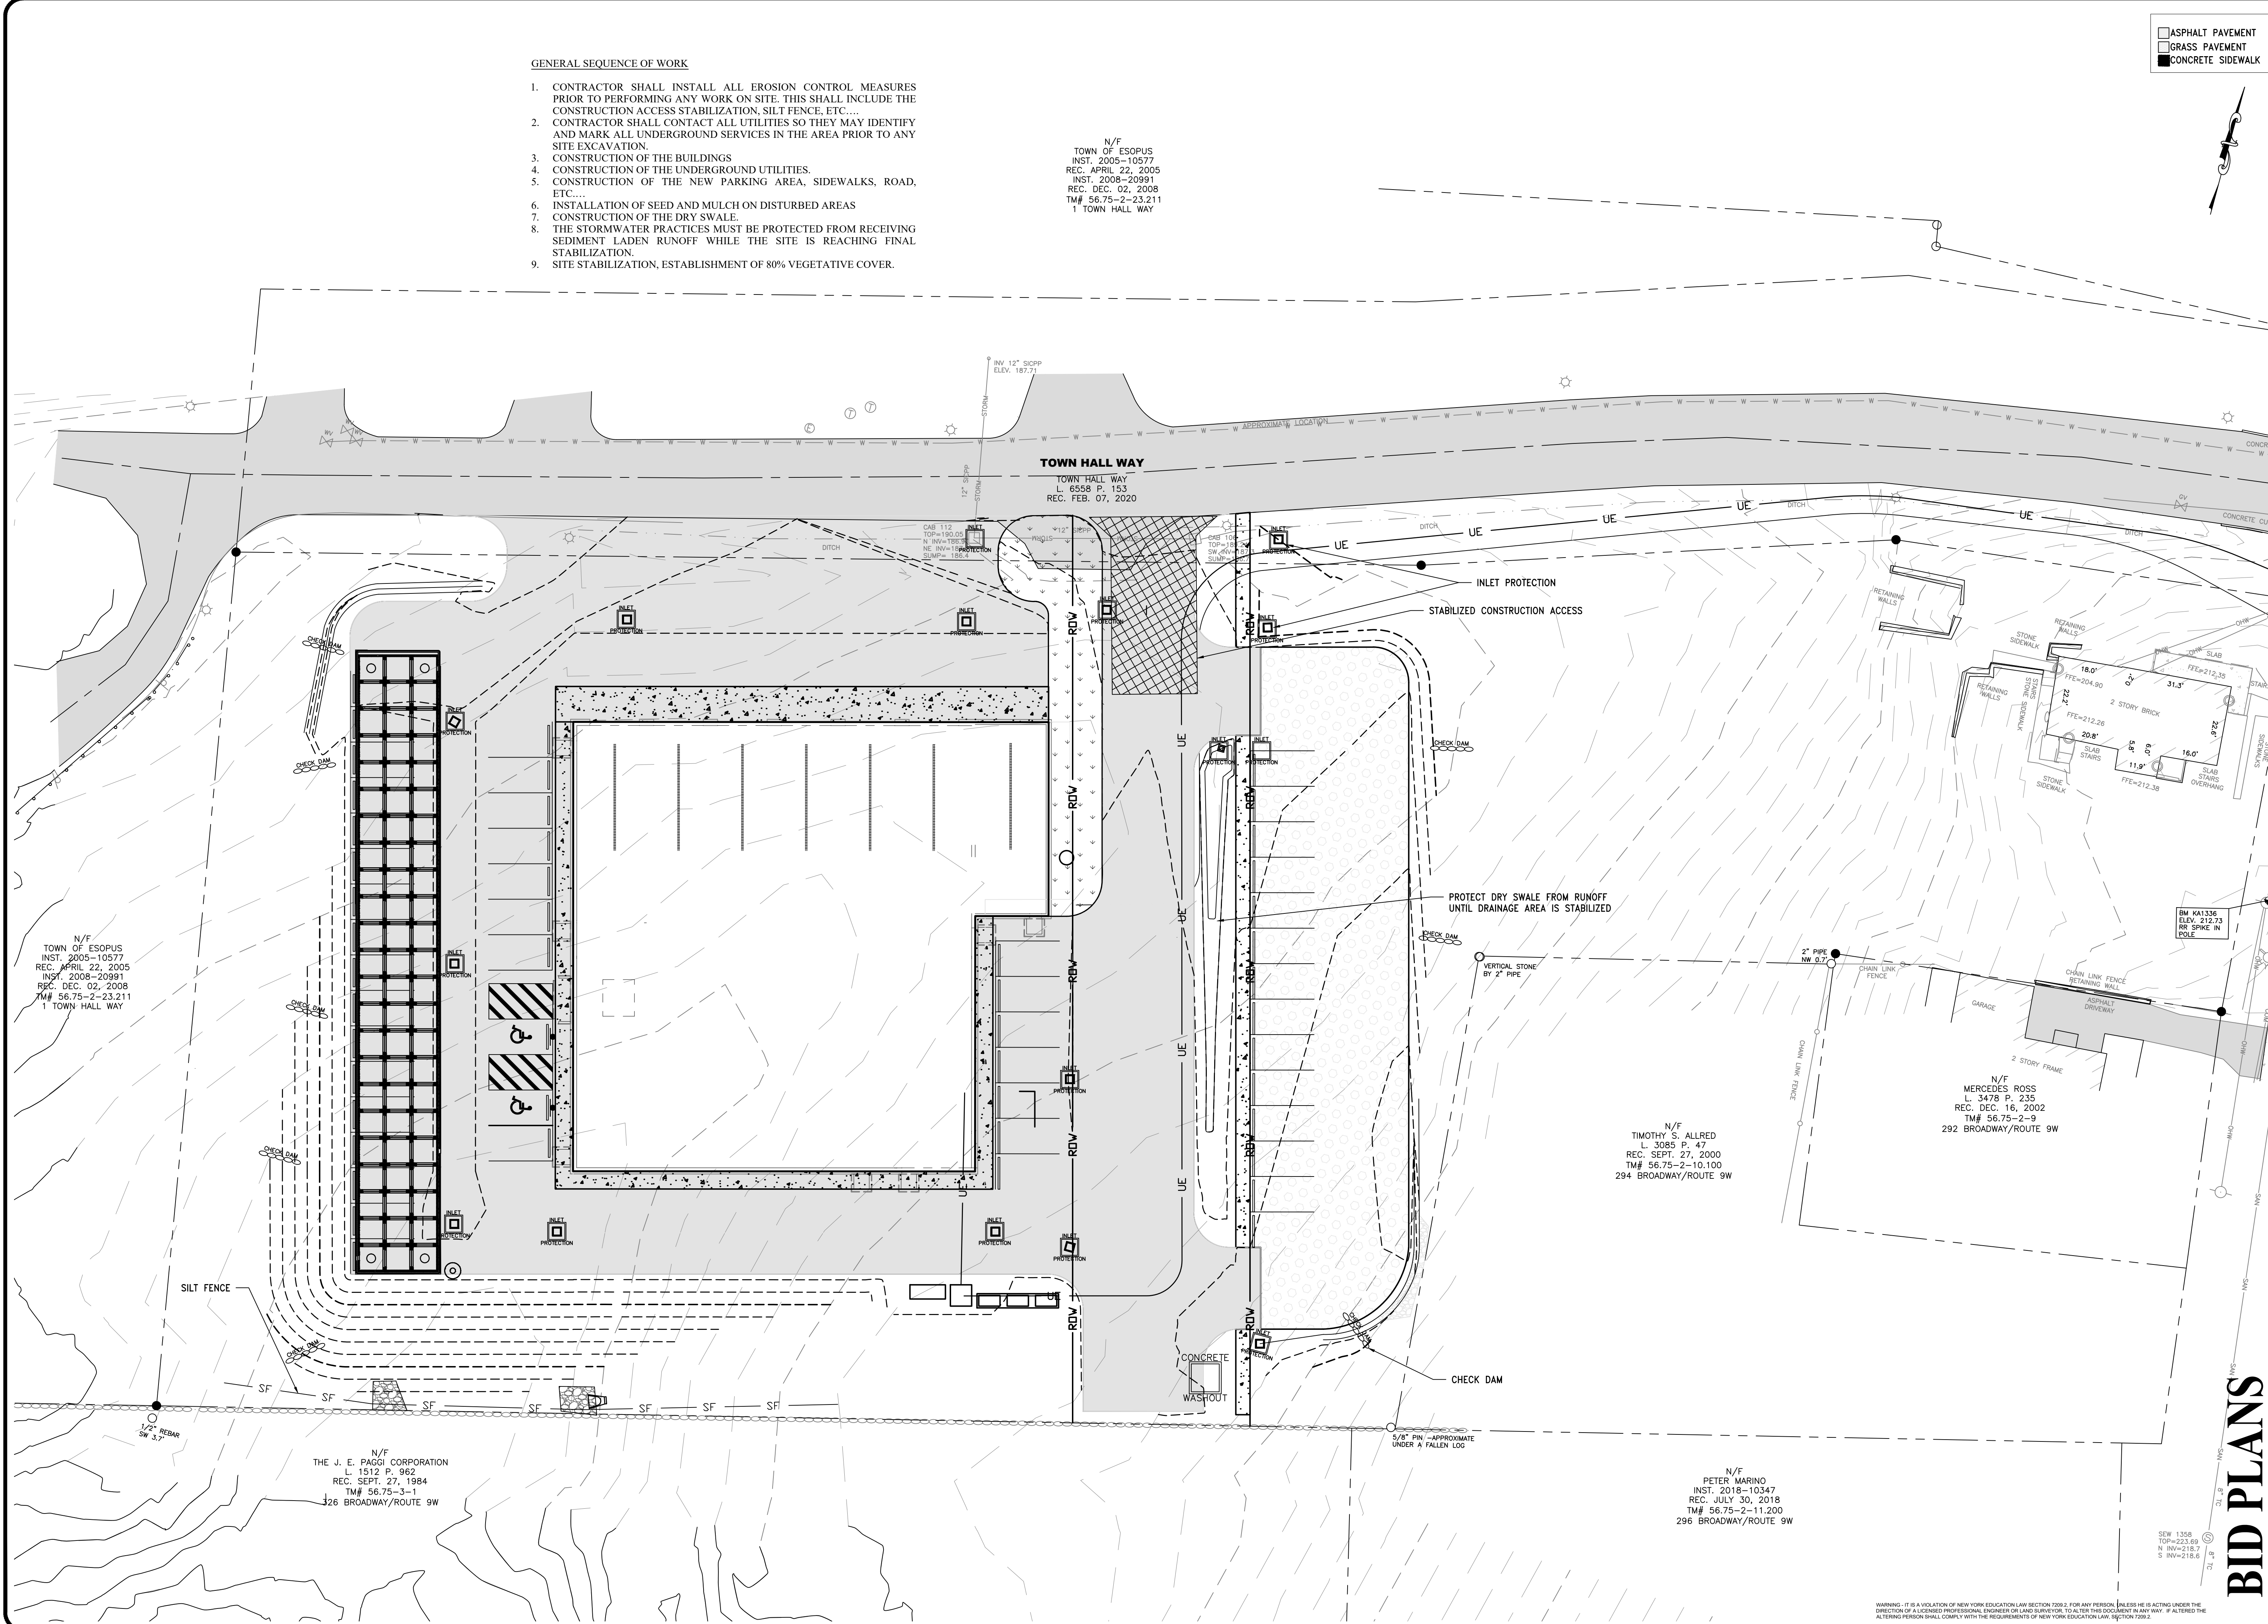

GENERAL SEQUENCE OF WORK

1. CONTRACTOR SHALL INSTALL ALL EROSION CONTROL MEASURES PRIOR TO PERFORMING ANY WORK ON SITE. THIS SHALL INCLUDE THE CONSTRUCTION ACCESS STABILIZATION, SILT FENCE, ETC....
2. CONTRACTOR SHALL CONTACT ALL UTILITIES SO THEY MAY IDENTIFY AND MARK ALL UNDERGROUND SERVICES IN THE AREA PRIOR TO ANY SITE EXCAVATION.
3. CONSTRUCTION OF THE BUILDINGS
4. CONSTRUCTION OF THE UNDERGROUND UTILITIES.
5. CONSTRUCTION OF THE NEW PARKING AREA, SIDEWALKS, ROAD, ETC....
6. INSTALLATION OF SEED AND MULCH ON DISTURBED AREAS
7. CONSTRUCTION OF THE DRY SWALE.
8. THE STORMWATER PRACTICES MUST BE PROTECTED FROM RECEIVING SEDIMENT LADEN RUNOFF WHILE THE SITE IS REACHING FINAL STABILIZATION.
9. SITE STABILIZATION, ESTABLISHMENT OF 80% VEGETATIVE COVER.

N/F
TOWN OF ESOPUS
INST. 2005-10377
REC. APRIL 22, 2005
INST. 2008-20991
REC. DEC. 02, 2008
TM# 56.75-2-23.211
1 TOWN HALL WAY

N/F
TOWN OF ESOPUS
INST. 2005-10377
REC. APRIL 22, 2005
INST. 2008-20991
REC. DEC. 02, 2008
TM# 56.75-2-23.211
1 TOWN HALL WAY

N/F
THE J. E. PAGGI CORPORATION
L. 1512 P. 962
REC. SEPT. 27, 1984
TM# 56.75-3-1
326 BROADWAY/ROUTE 9W

N/F
TIMOTHY S. ALLRED
L. 3085 P. 47
REC. SEPT. 27, 2000
TM# 56.75-2-10.100
294 BROADWAY/ROUTE 9W

N/F
PETER MARINO
INST. 2018-10347
REC. JULY 30, 2018
TM# 56.75-2-11.200
296 BROADWAY/ROUTE 9W

SEW 1358
TOP=223.89
N INV=218.7
S INV=218.6

- ASPHALT PAVEMENT
- GRASS PAVEMENT
- CONCRETE SIDEWALK

DATE: 8/10/2023
DRAWN BY: ERNSTJ
SCALE: AS SHOWN
PROJECT NO.: 21-2943
FILE: C-107-ESC PLANING



REVISIONS	
NO.	DESCRIPTION

PORT EWEN FIRE
DEPARTMENT
ULSTER COUNTY, NY

EROSION AND SEDIMENT
CONTROL PLAN

SHEET:
C-107

WARNING: IT IS A VIOLATION OF NEW YORK EDUCATION LAW SECTION 7202.2, FOR ANY PERSON, UNLESS HE IS ACTING UNDER THE DIRECTION OF A LICENSED PROFESSIONAL ENGINEER OR LAND SURVEYOR, TO ALTER THIS DOCUMENT IN ANY WAY. IF ALTERED THE ALTERING PERSON SHALL COMPLY WITH THE REQUIREMENTS OF NEW YORK EDUCATION LAW, SECTION 7202.2.