


P:\1708-BG-Senior Center\Contract 2\dwg\1708-A2 - PLAN\_Foundation.dwg, A2, 12/28/2023 6:08:38 PM, a2.dwg

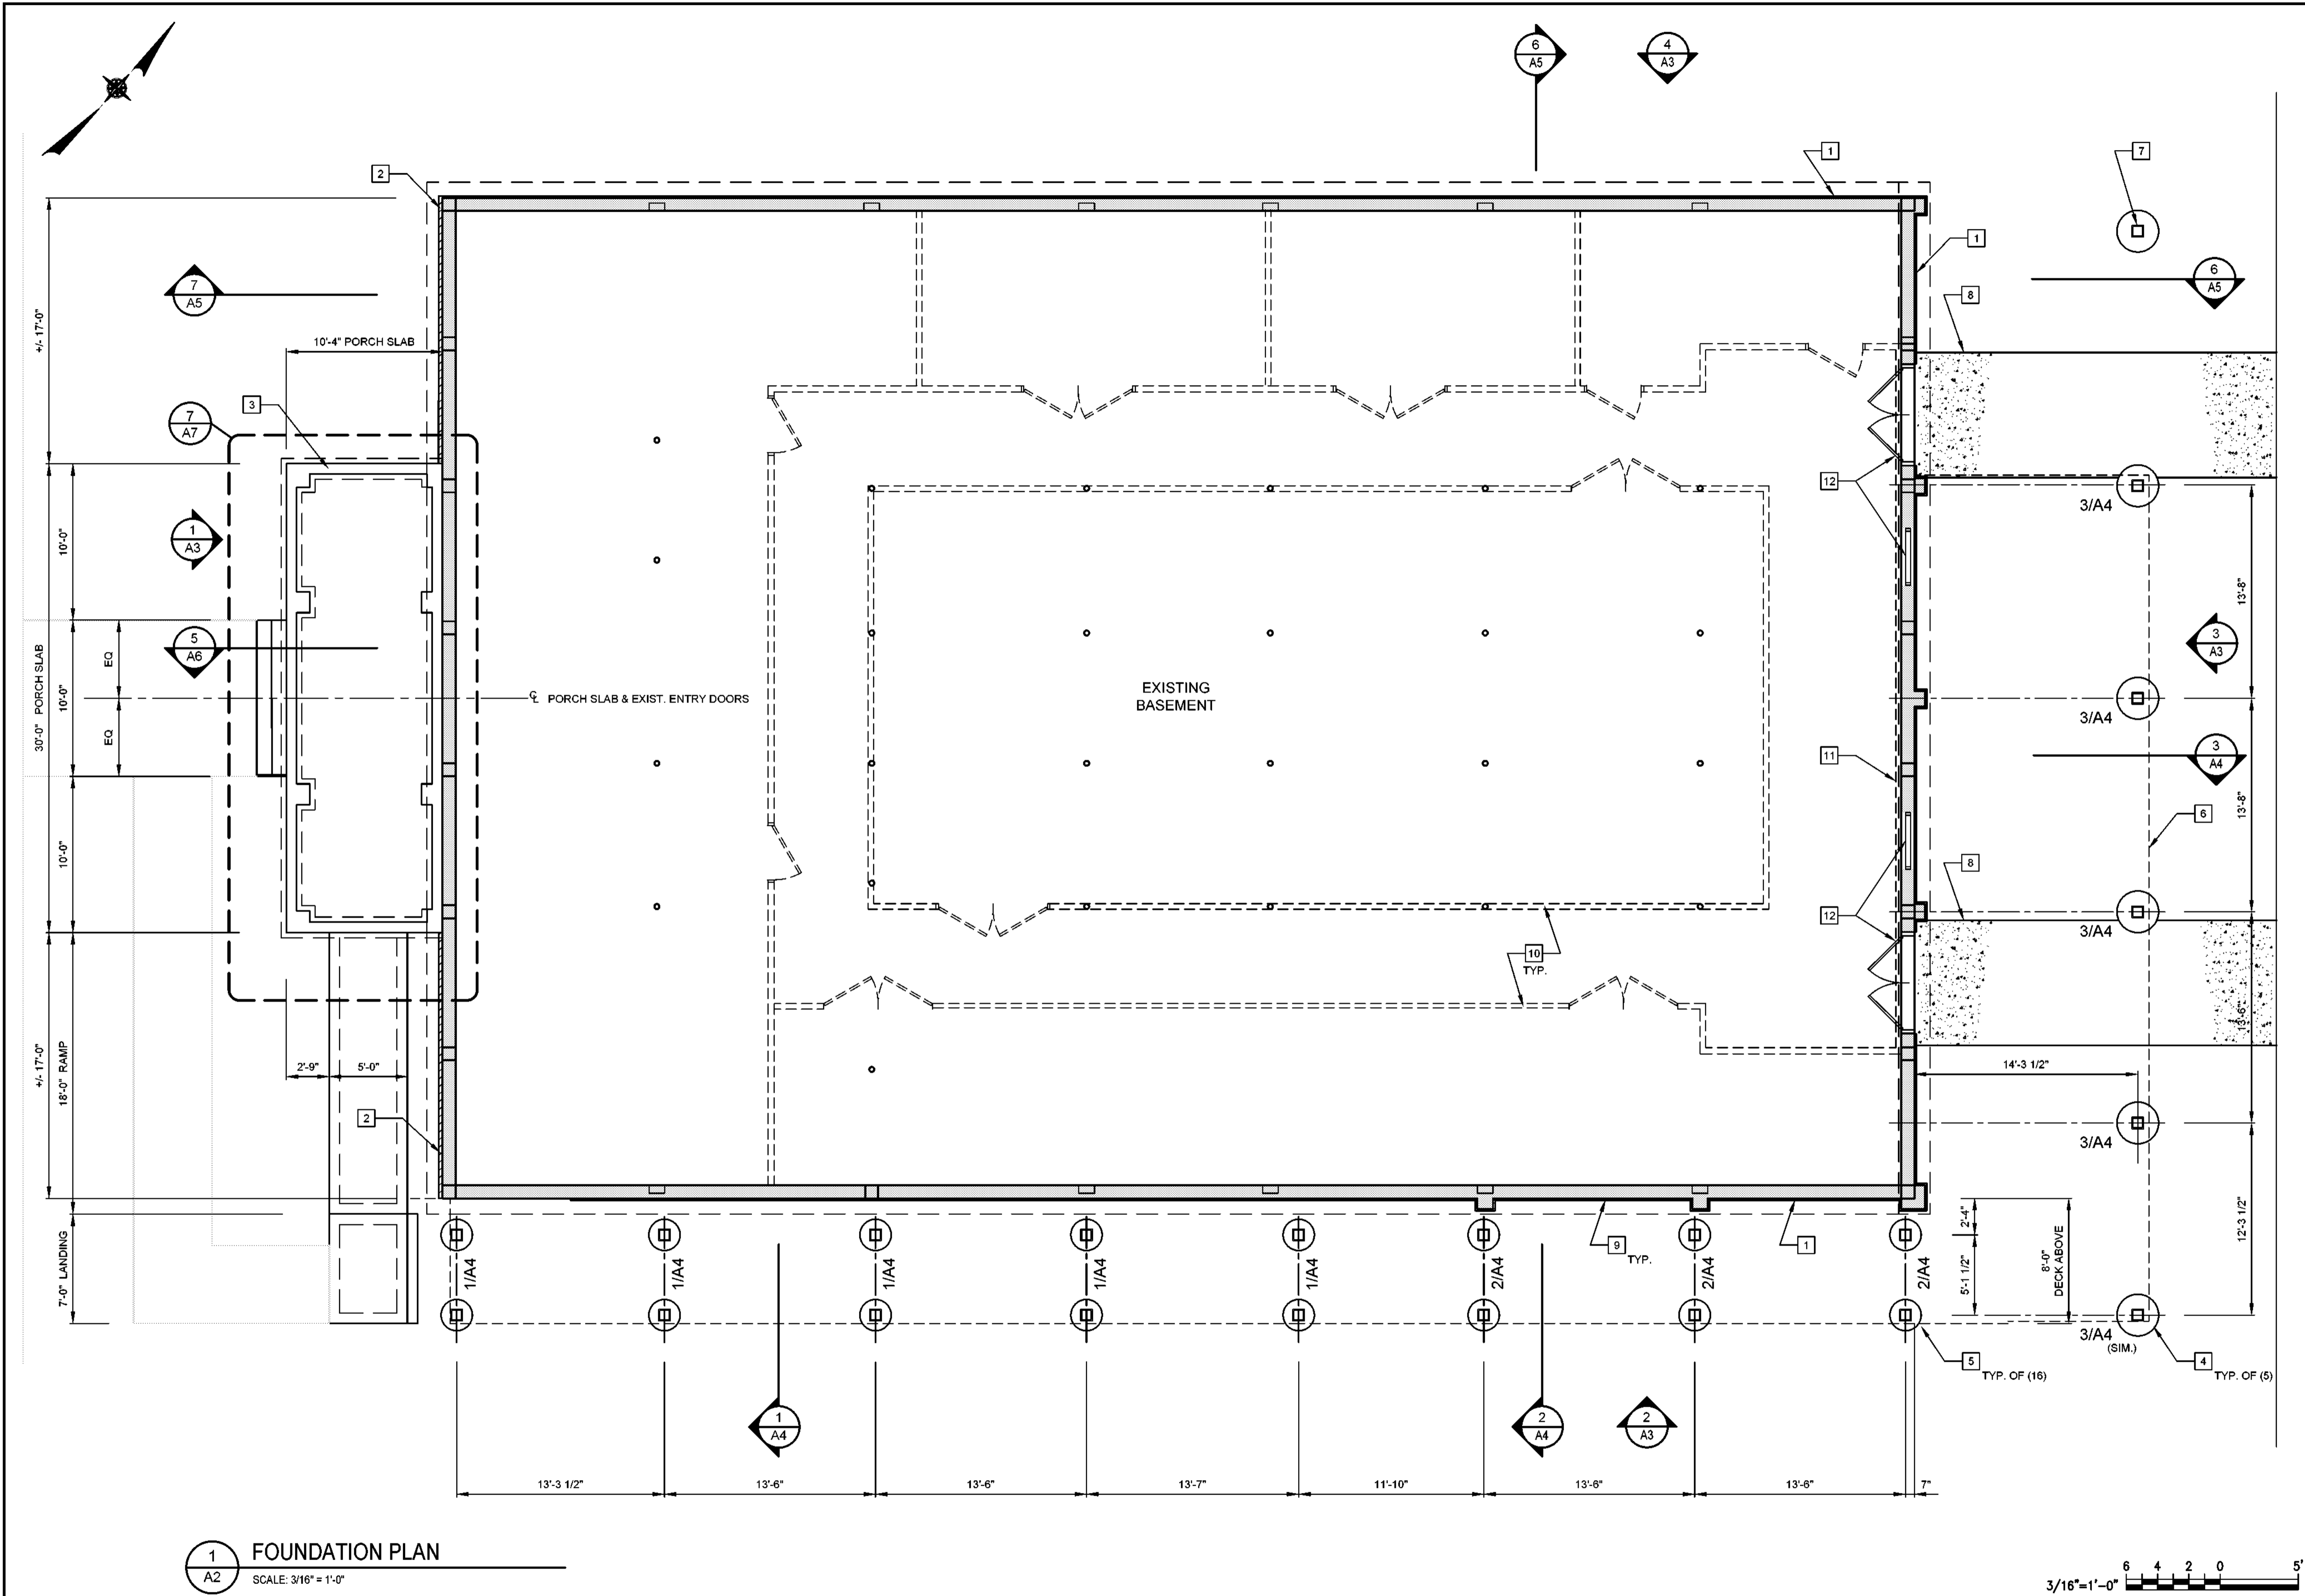

1 FOUNDATION PLAN  
A2 SCALE: 3/16" = 1'-0"

**GENERAL NOTES:**

- SEE SHEET A1 FOR GENERAL NOTES U.O.N.

**KEY NOTES:** #

- EIFS FINISH. SEE ELEVATION AND DETAILS FOR ADDITIONAL INFORMATION.
- THINSTONE FINISH.
- NEW CONCRETE PORCH FOUNDATION.
- 30" Ø CONCRETE SONOTUBE DECK FOOTINGS TO 4'-0" BELOW GRADE W/ (4) #4 BARS VERT. W/ 3" COVER.
- 24" Ø CONCRETE SONOTUBE DECK FOOTINGS TO 4'-0" BELOW GRADE W/ (4) #4 BARS VERT. W/ 3" COVER.
- DECK AND FRAMING ABOVE.
- ADD ALTERNATE BID ITEM # 1**  
TYP. POST AND PIER FOR DECK.  
NOTE: PIER FOR FUTURE DECK EXPANSION TO BE PROVIDED IN BASE BID.
- CONCRETE PADS; SEE CIVIL DWGS.
- FOUNDATION VENT / LOUVER; SEE MECH DWGS AND DETAIL 11/A9 FOR MORE INFORMATION.
- FUTURE INTERIOR PARTITIONS AND DOORS BY OTHERS.
- FUTURE INTERIOR FOUNDATION WALL INSULATED FURRING BY OTHERS; SEE DETAIL 6/A9
- EXISTING FOUNDATION WALL DOORS AND WINDOWS; SEE HEAD AND JAMB DETAILS DWG A9

**PLAN LEGEND:**

	CONC. FOUNDATION WALLS AND COLUMNS UNDER CONTRACT 1
	E.I.F.S. FINISH
	THINSTONE RAINSCREEN FINISH

NO.	DATE	REVISION	INT.

UNAUTHORIZED ALTERATION OR ADDITION TO THIS DOCUMENT IS A VIOLATION OF SECTION 7209 OF THE NEW YORK STATE EDUCATION LAW.	
PROJECT ENGINEER: AE	DRAWN BY: DB
DESIGNED BY: BA	CHECKED BY: BA/WDM



TOWN OF BLOOMING GROVE	
ORANGE COUNTY	NEW YORK
LASSER PARK SENIOR CENTER	

CONTRACT 2
FOUNDATION PLAN
ARCHITECTURAL

PROJECT NO. 5708	DRAWING NO. <b>A2</b>
DATE: AUGUST 2023	
SCALE: AS NOTED	