




1 SOUTH DECK SECTION
SCALE: 3/8" = 1'-0"

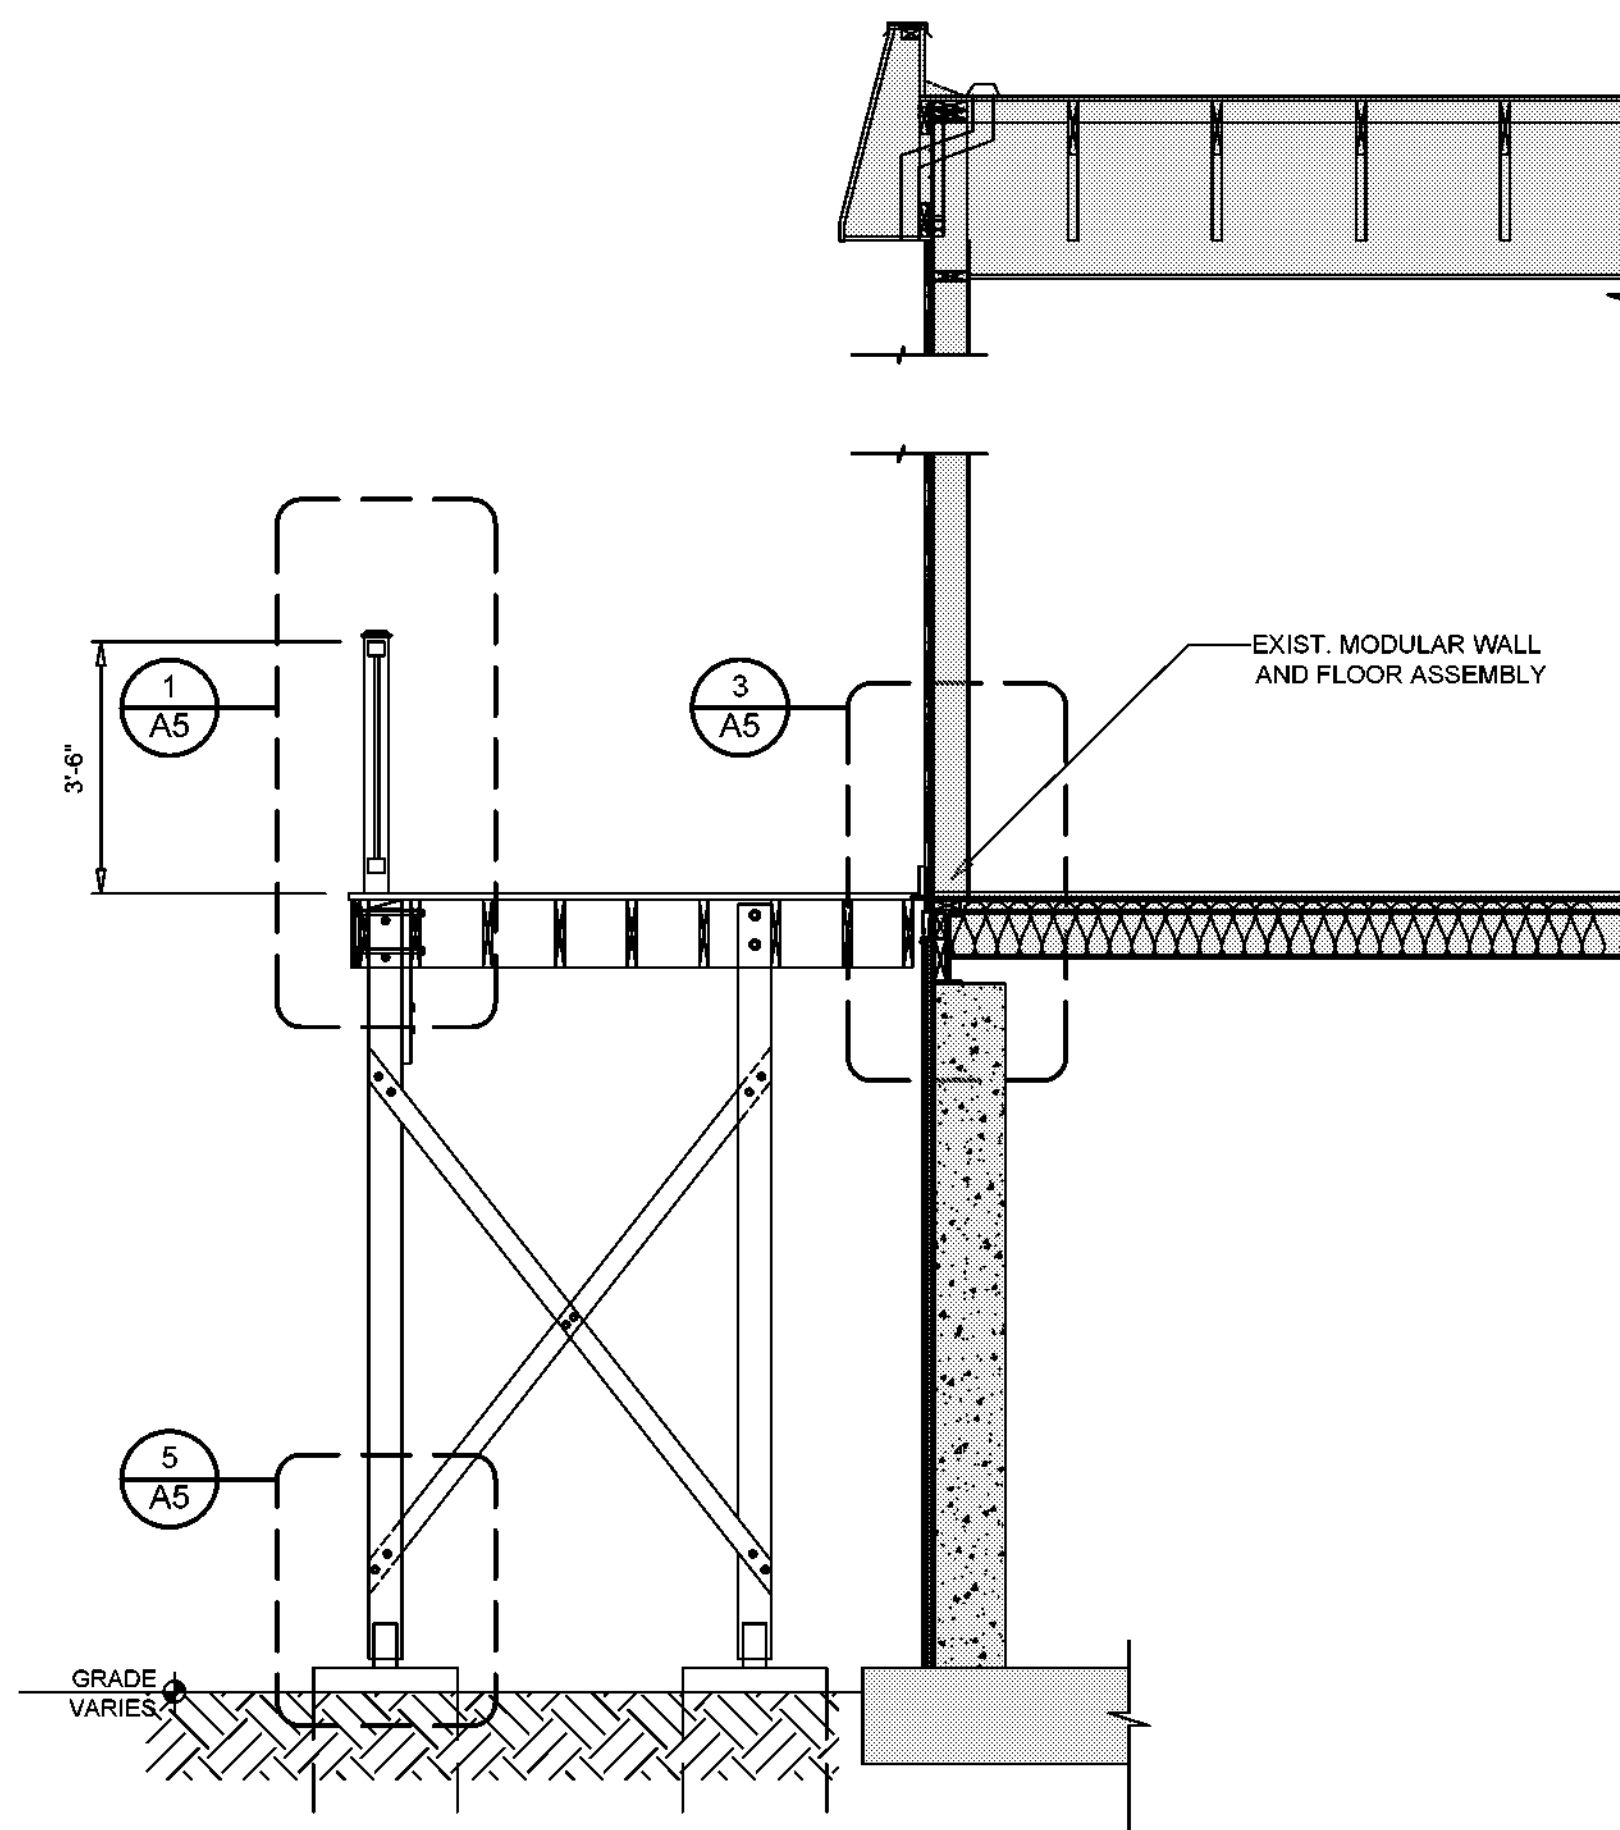


2 SOUTH DECK SECTION
SCALE: 3/8" = 1'-0"

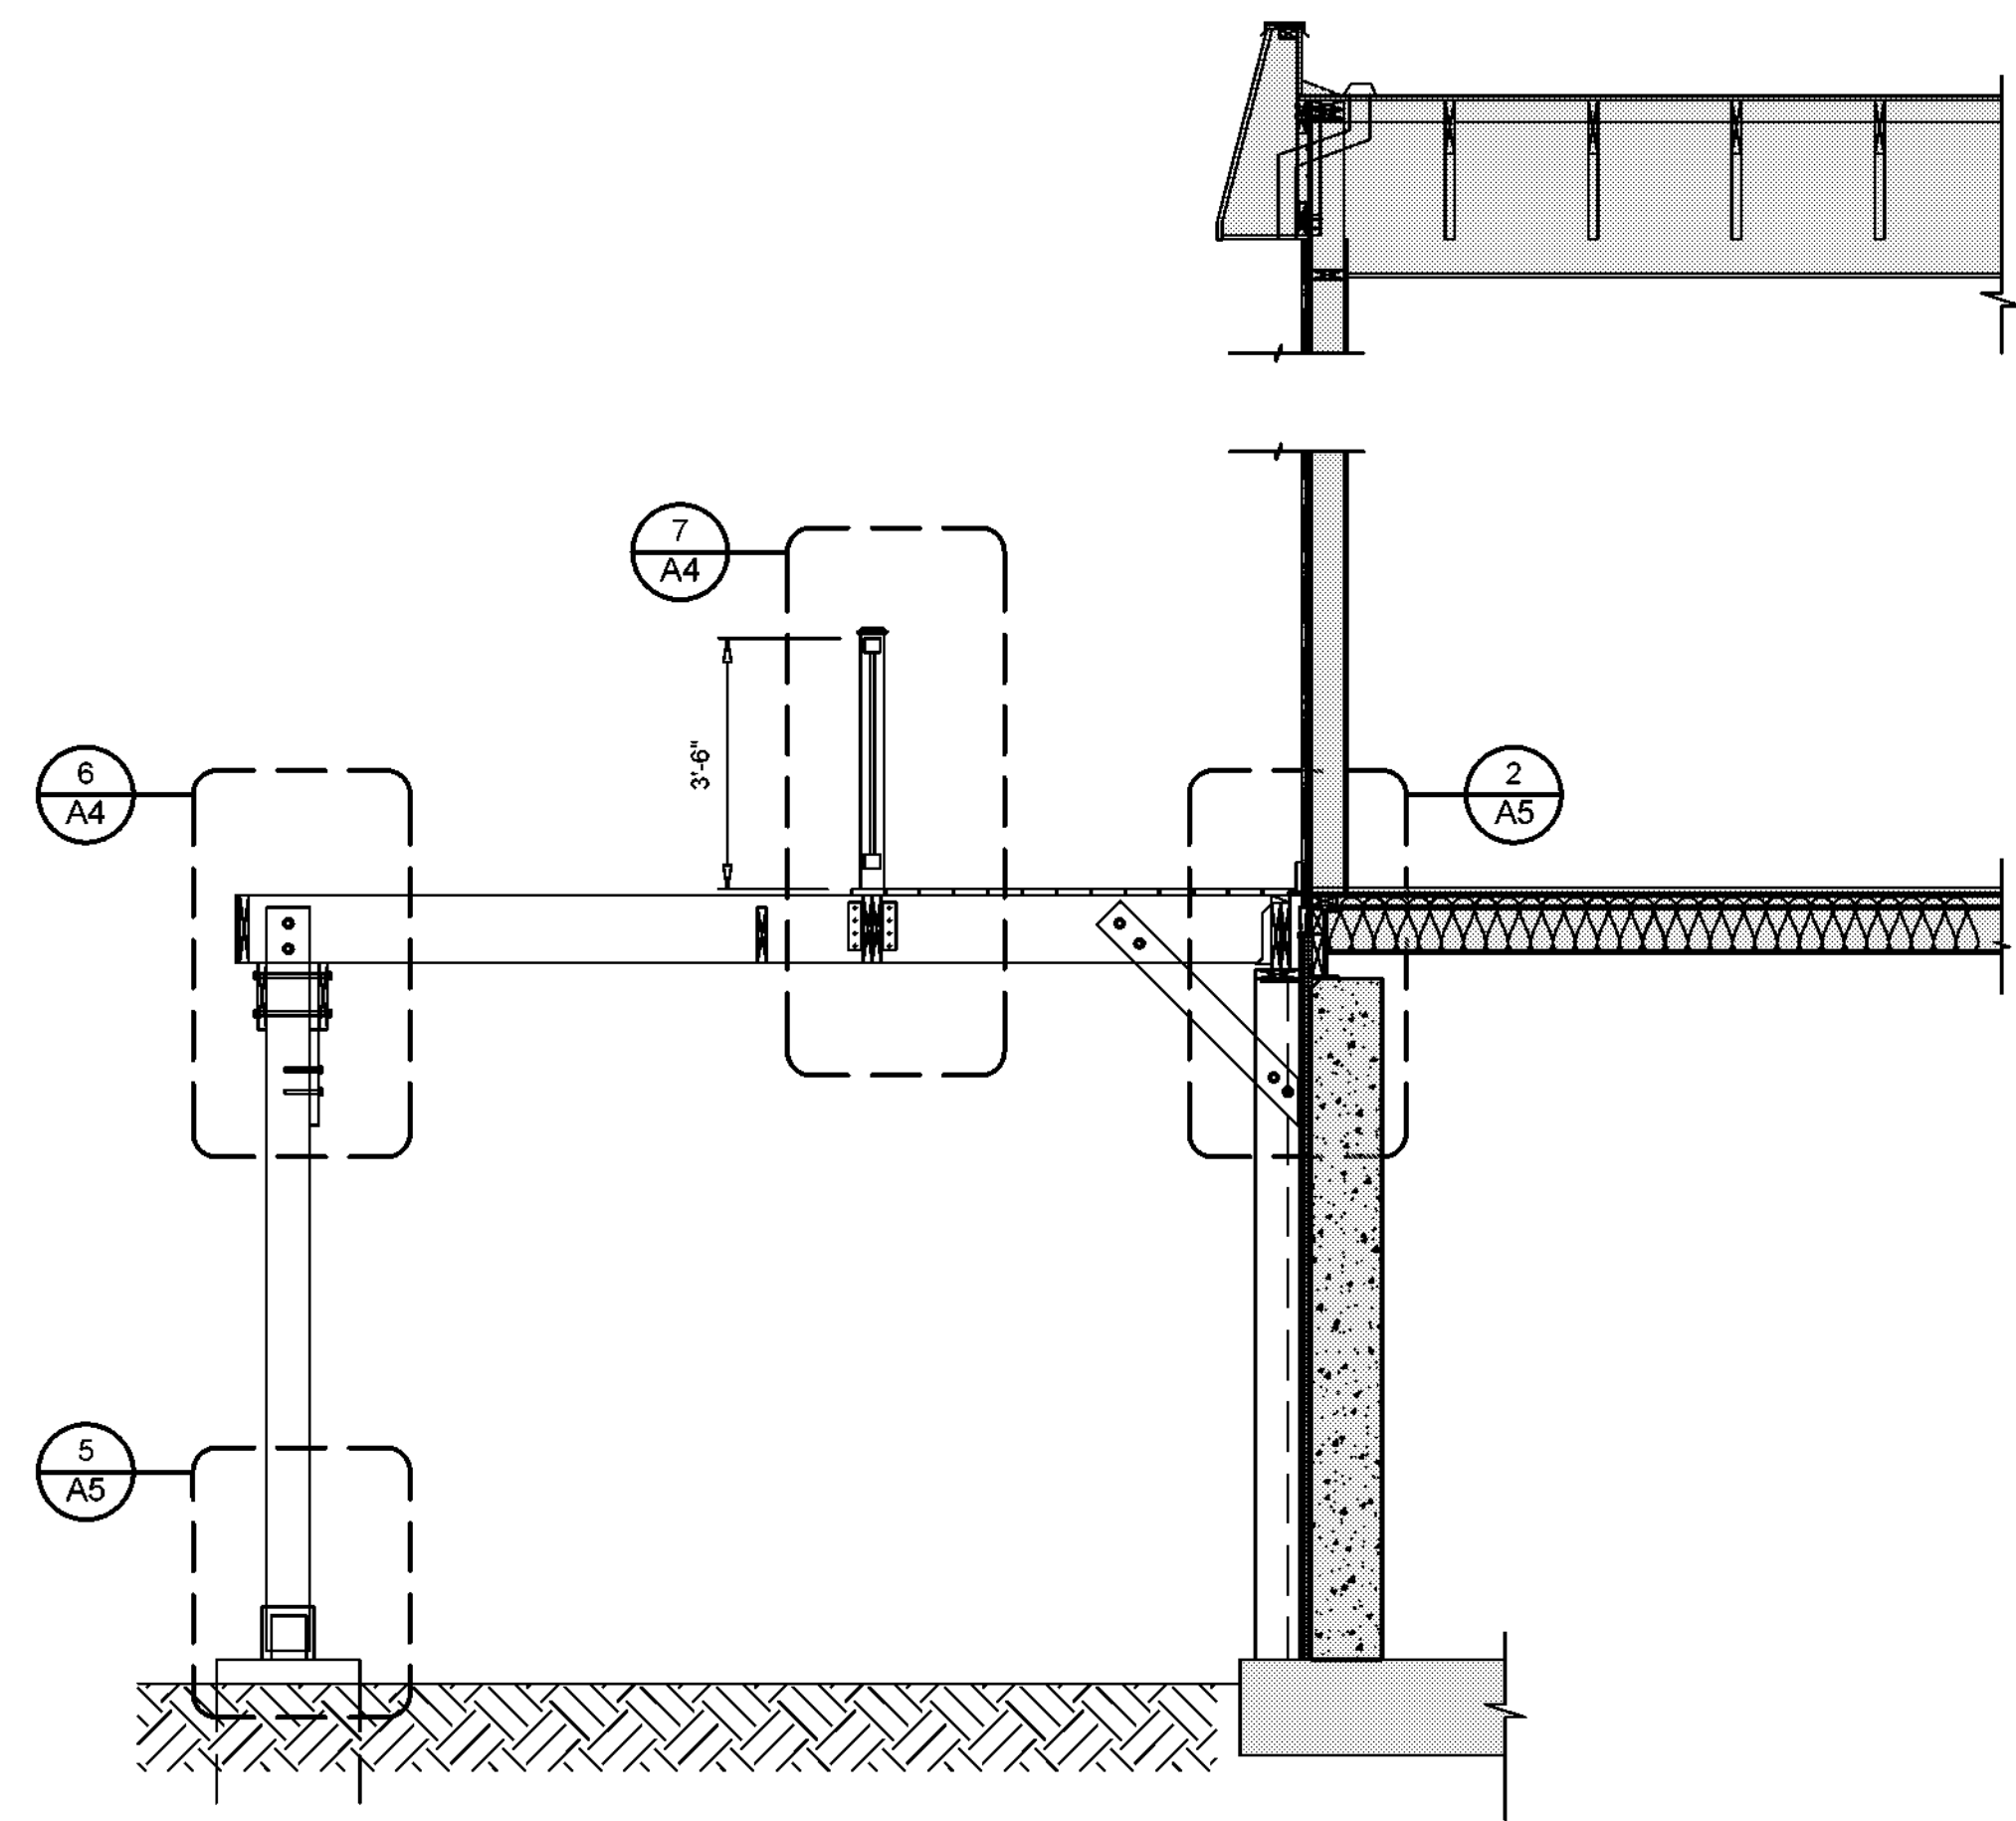



3 EAST DECK SECTION
SCALE: 3/8" = 1'-0"

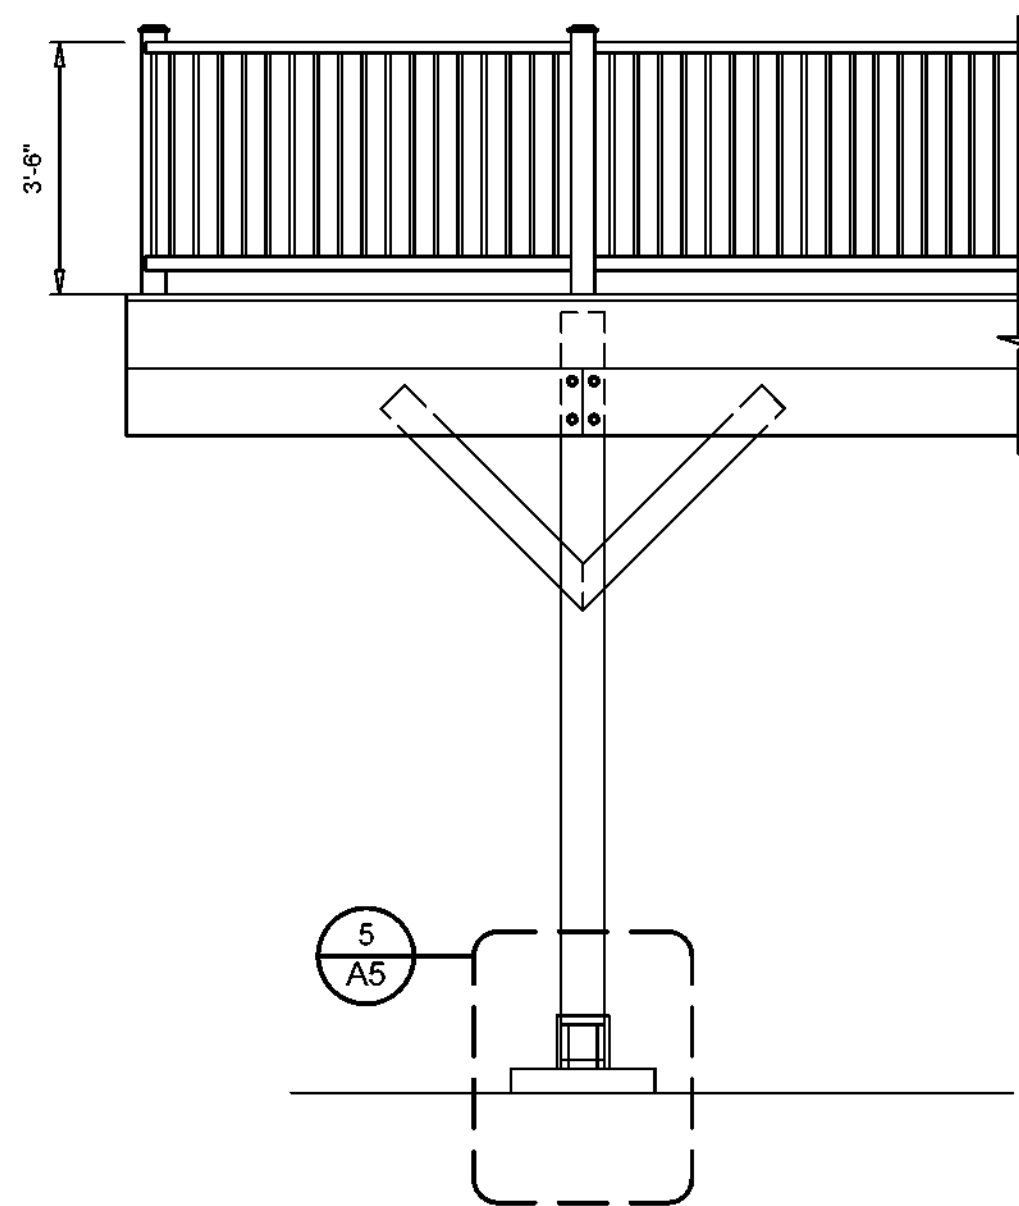


4 EAST DECK ELEVATION DETAIL
SCALE: 3/8" = 1'-0"

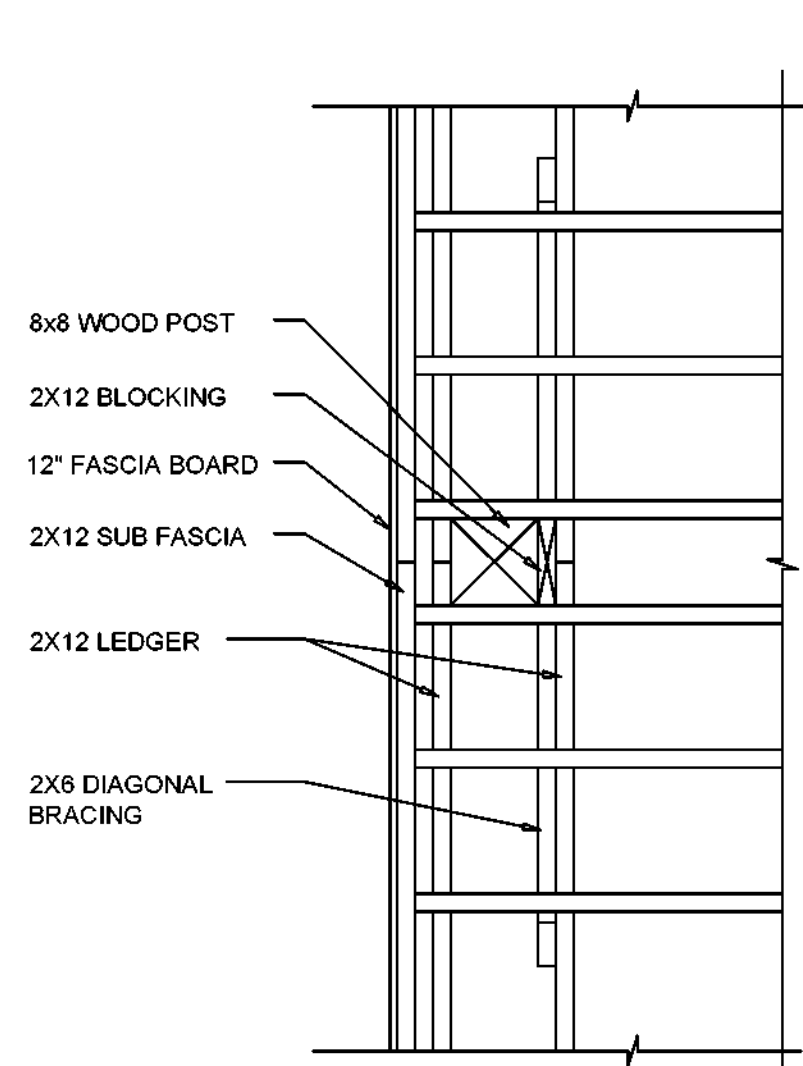

5 DECK FRAMING PLAN DETAIL
SCALE: 3/4" = 1'-0"

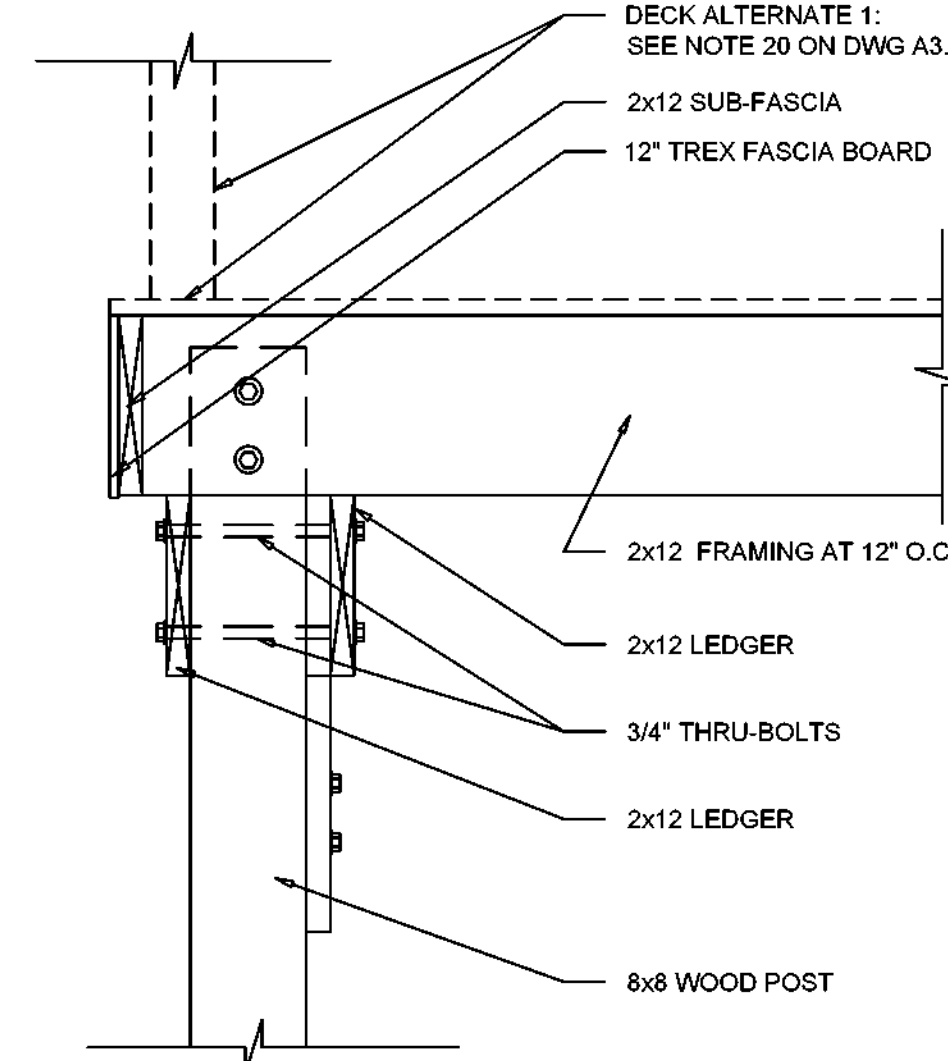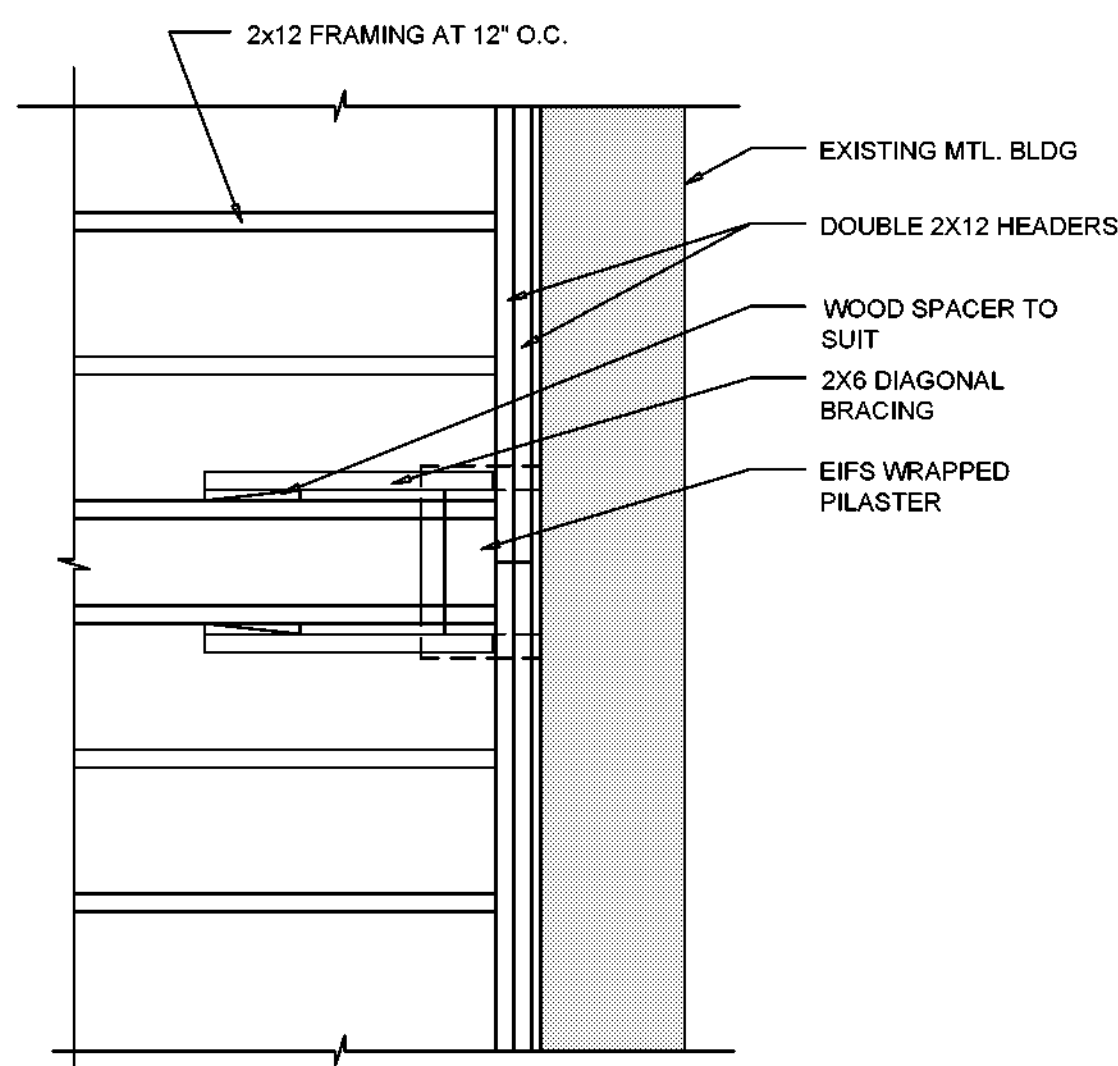

6 EAST DECK SECTION
SCALE: 1" = 1'-0"

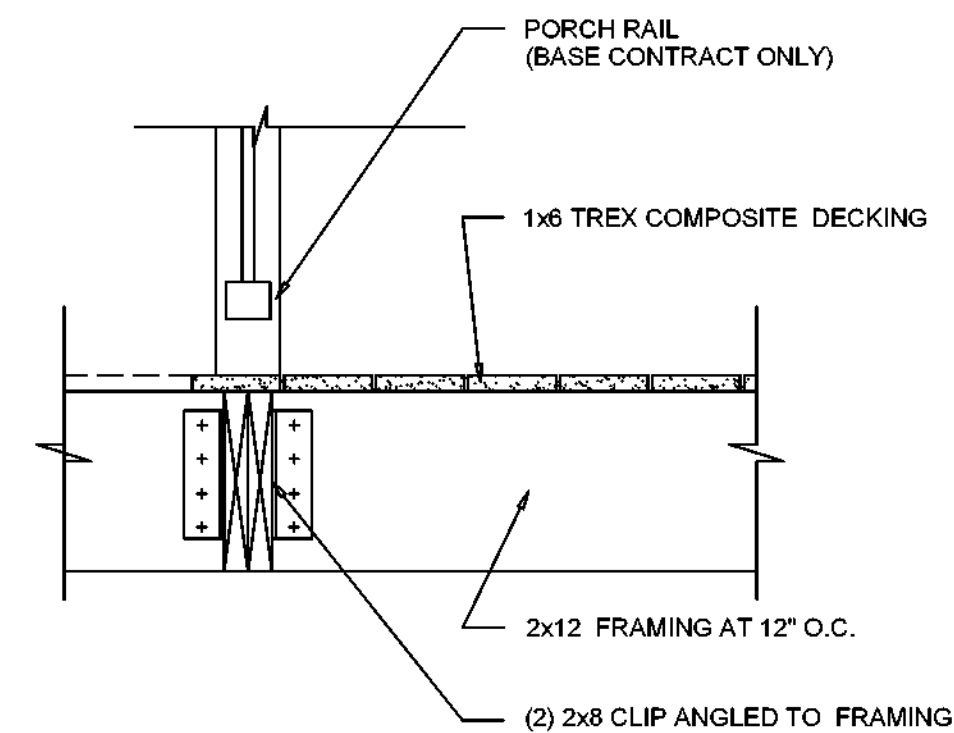

7 EAST DECK SECTION
SCALE: 1" = 1'-0"

LEGEND:
MODULAR BUILDING (BY OTHERS) AND CONTRACT 1 FOUNDATION (EXISTING)

NO.	DATE	REVISION	INT.

UNAUTHORIZED ALTERATION OR ADDITION TO THIS DOCUMENT IS A VIOLATION OF SECTION 7209 OF THE NEW YORK STATE EDUCATION LAW.	
PROJECT ENGINEER: AE	DRAWN BY: DB
DESIGNED BY: BA	CHECKED BY: BA/WDM



TOWN OF BLOOMING GROVE	
ORANGE COUNTY	NEW YORK
LASSER PARK SENIOR CENTER	

CONTRACT 2
SECTION 5 AND DETAILS
ARCHITECTURAL

PROJECT NO. 5708	DRAWING NO. A4
DATE: AUGUST 2023	
SCALE: AS NOTED	