




1 PORCH ROOF FRAMING PLAN
SCALE: 1/4" = 1'-0"

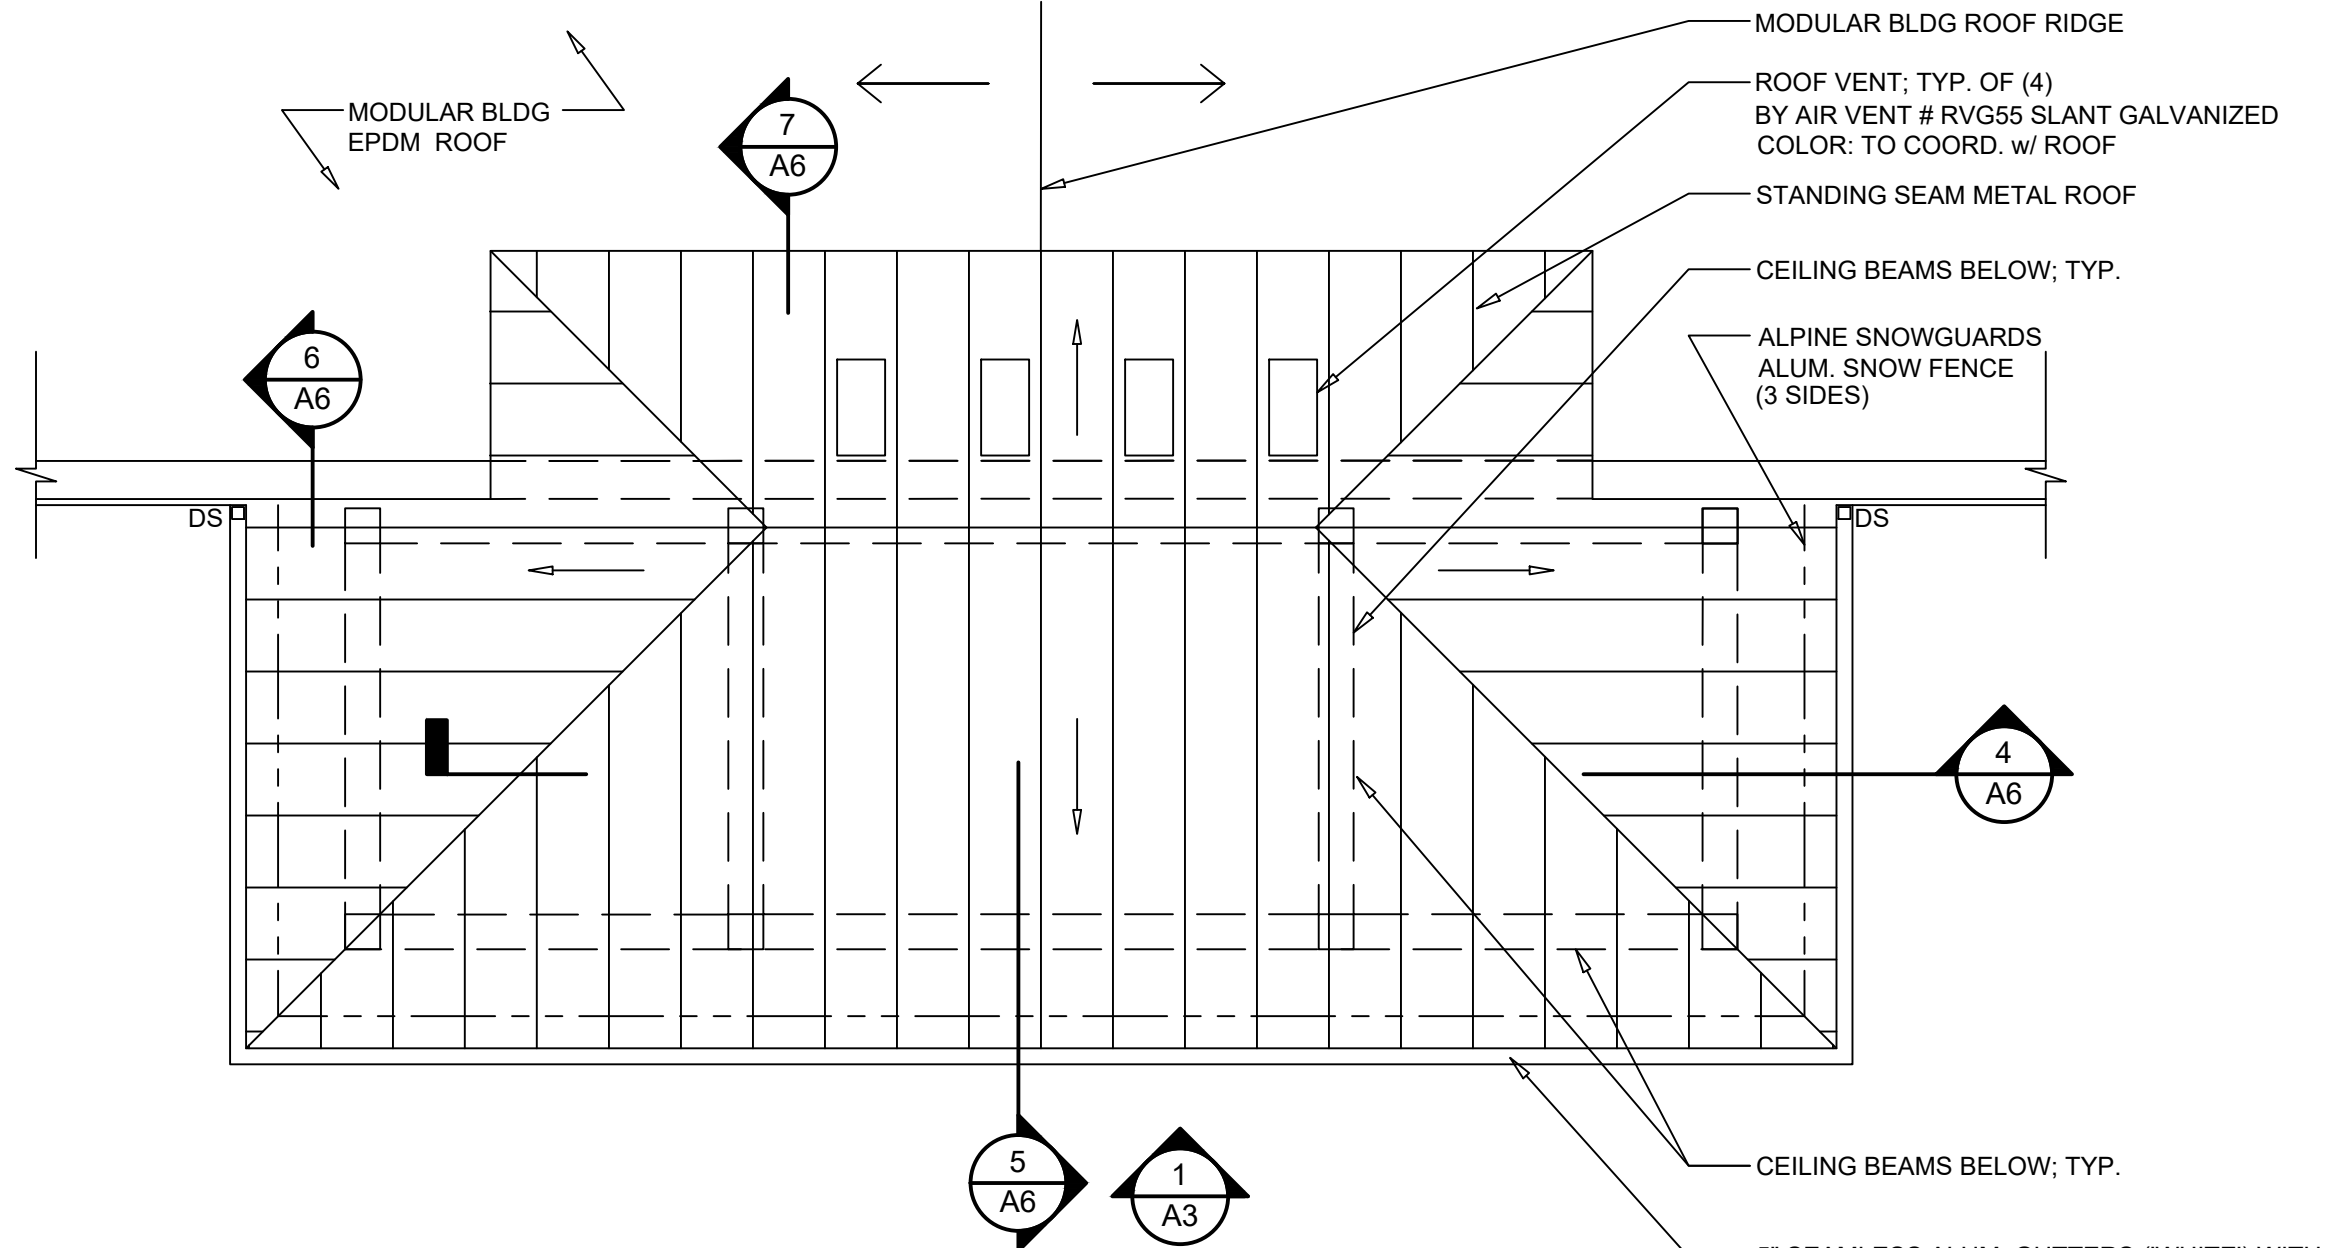


2 PORCH ROOF PLAN
SCALE: 1/4" = 1'-0"

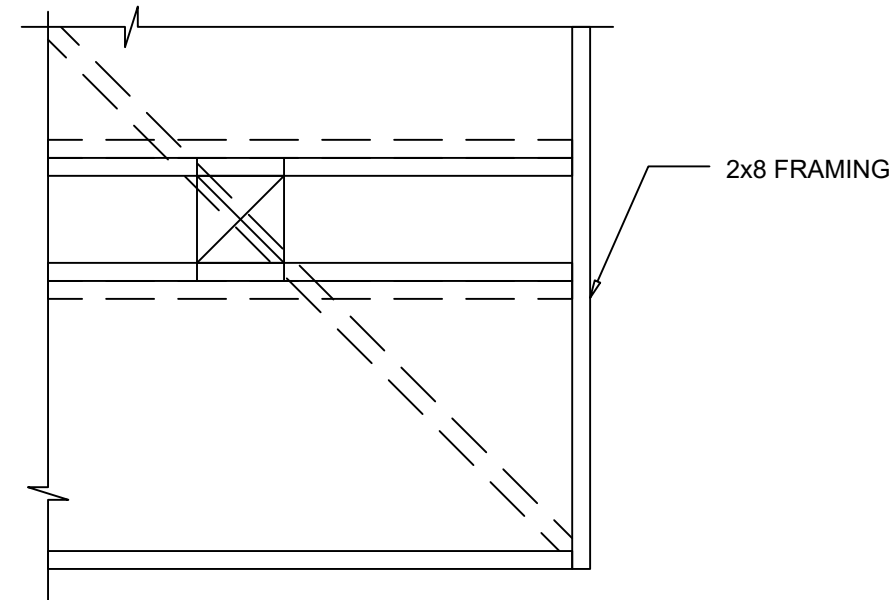


3 ROOF CORNER FRAMING DETAIL
SCALE: 3/4" = 1'-0"

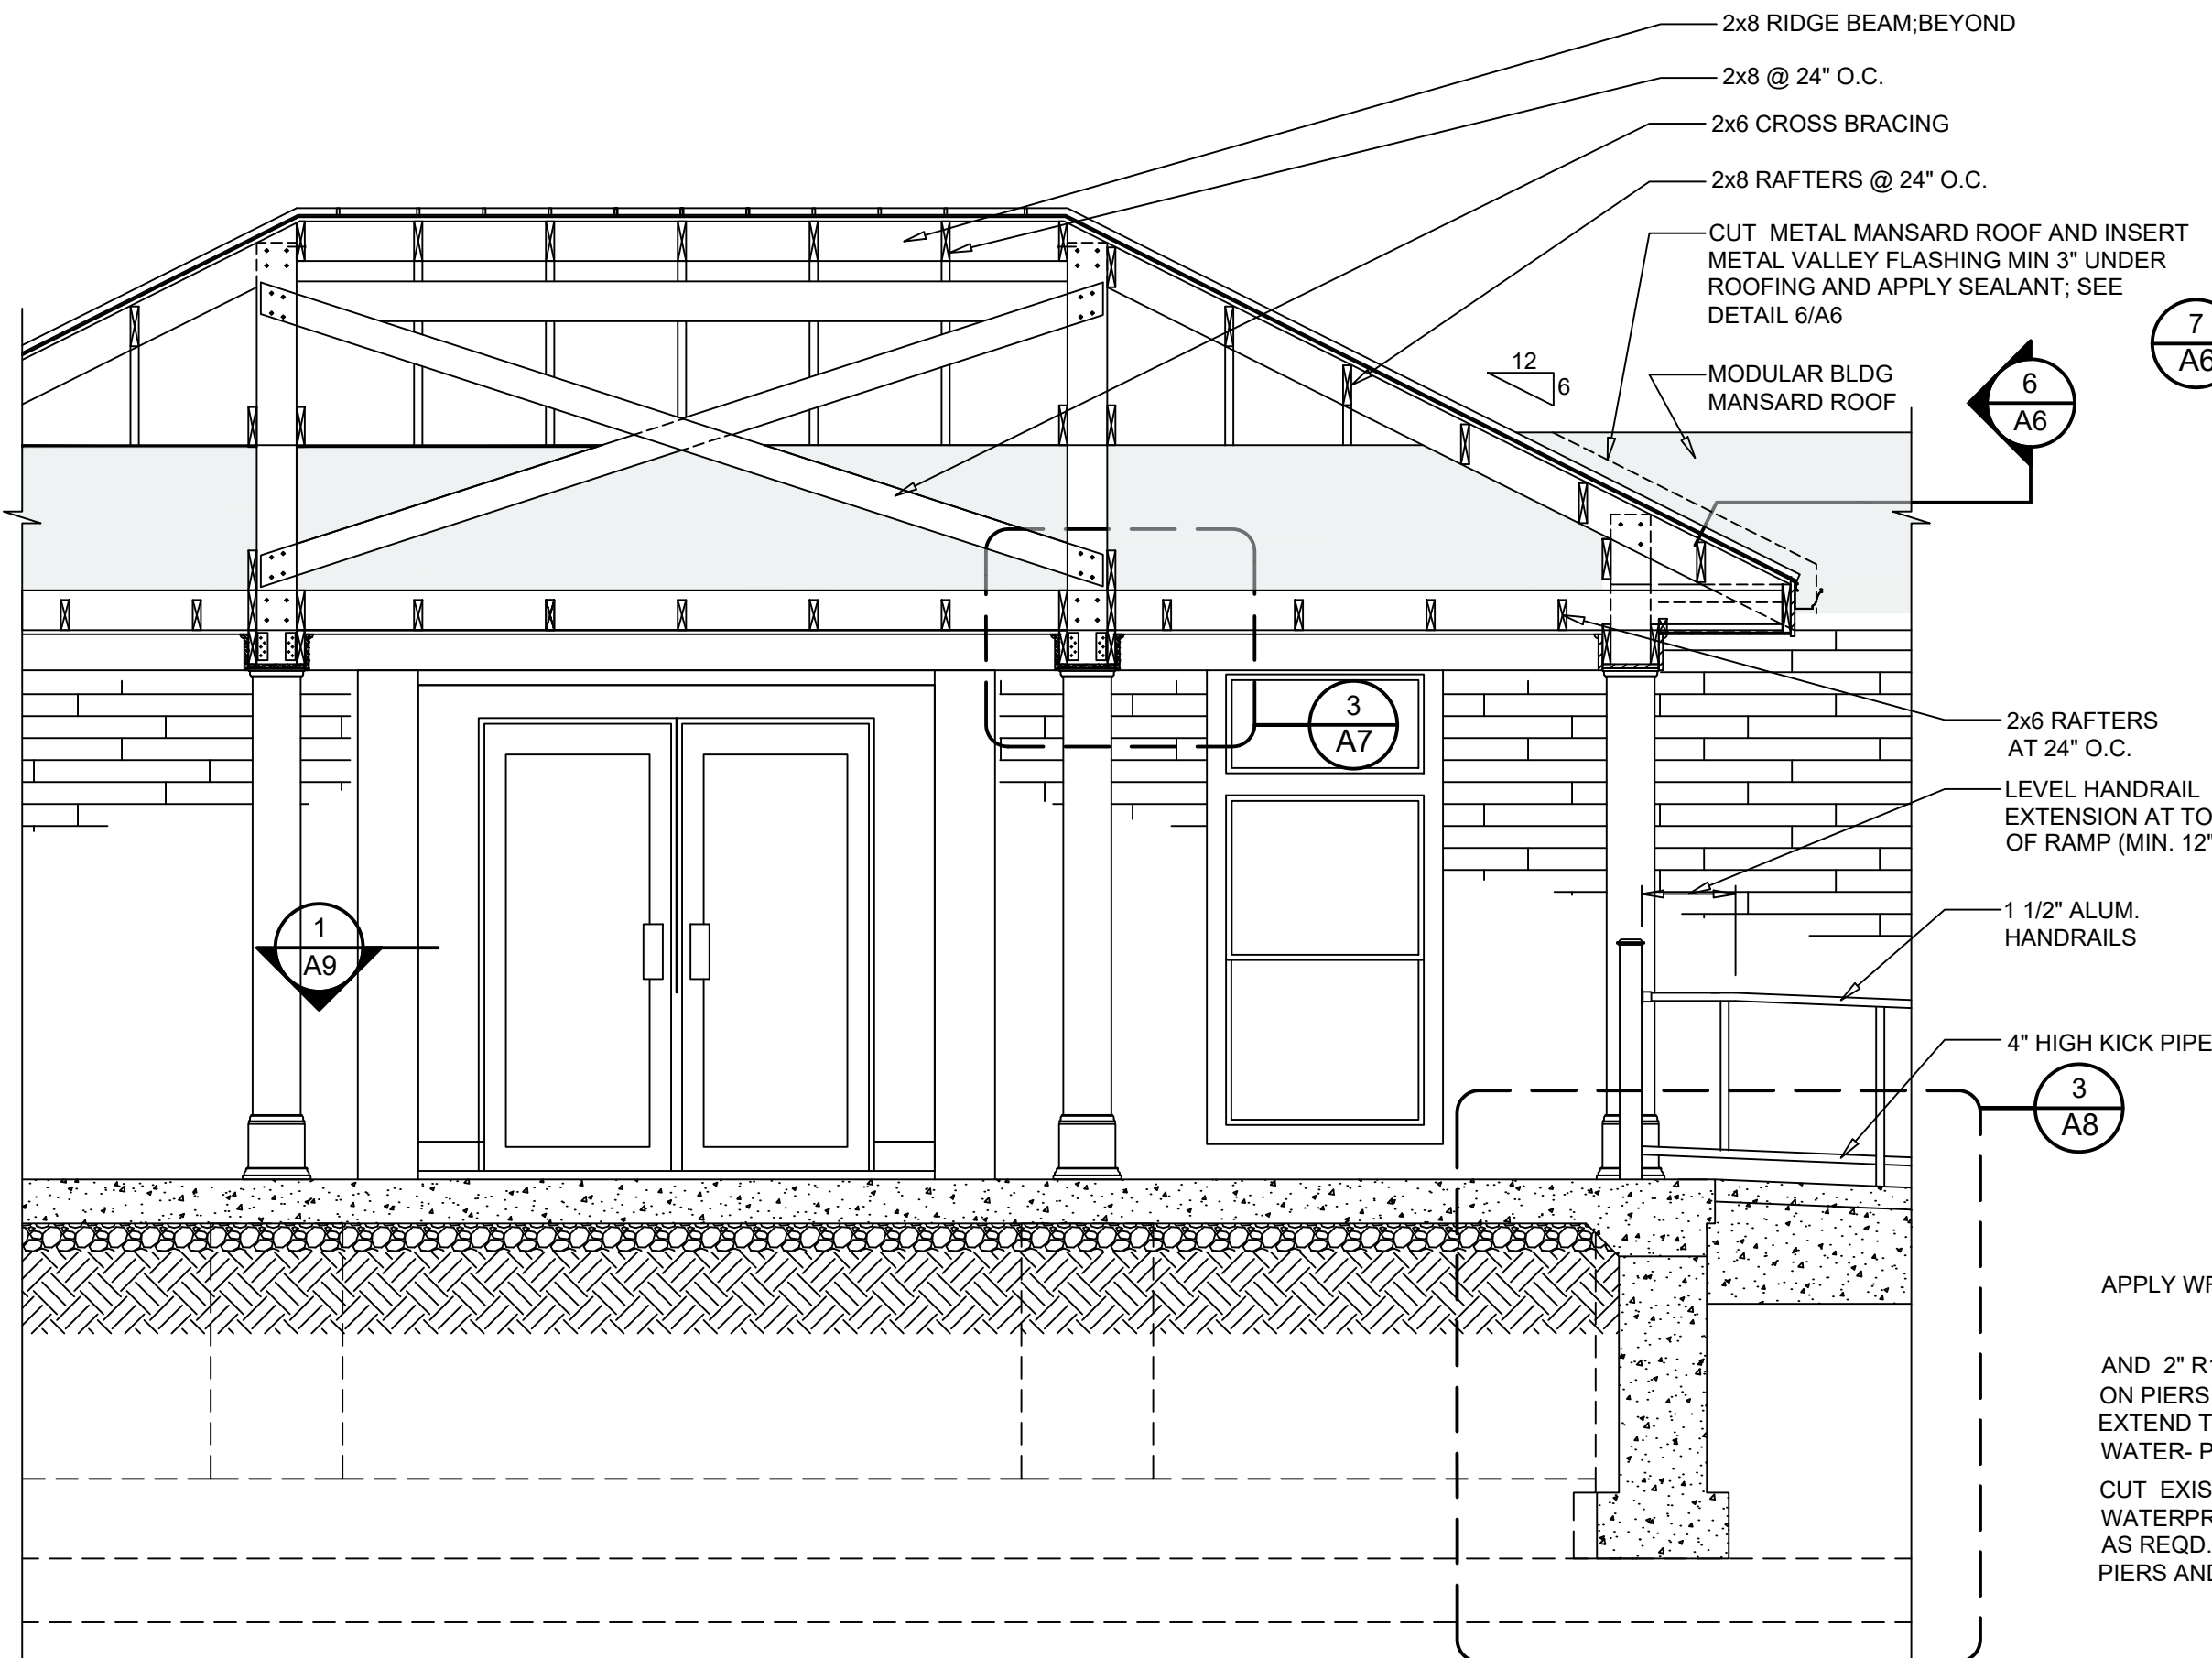


4 PORCH ROOF LONGITUDINAL SECTION
SCALE: 3/8" = 1'-0"

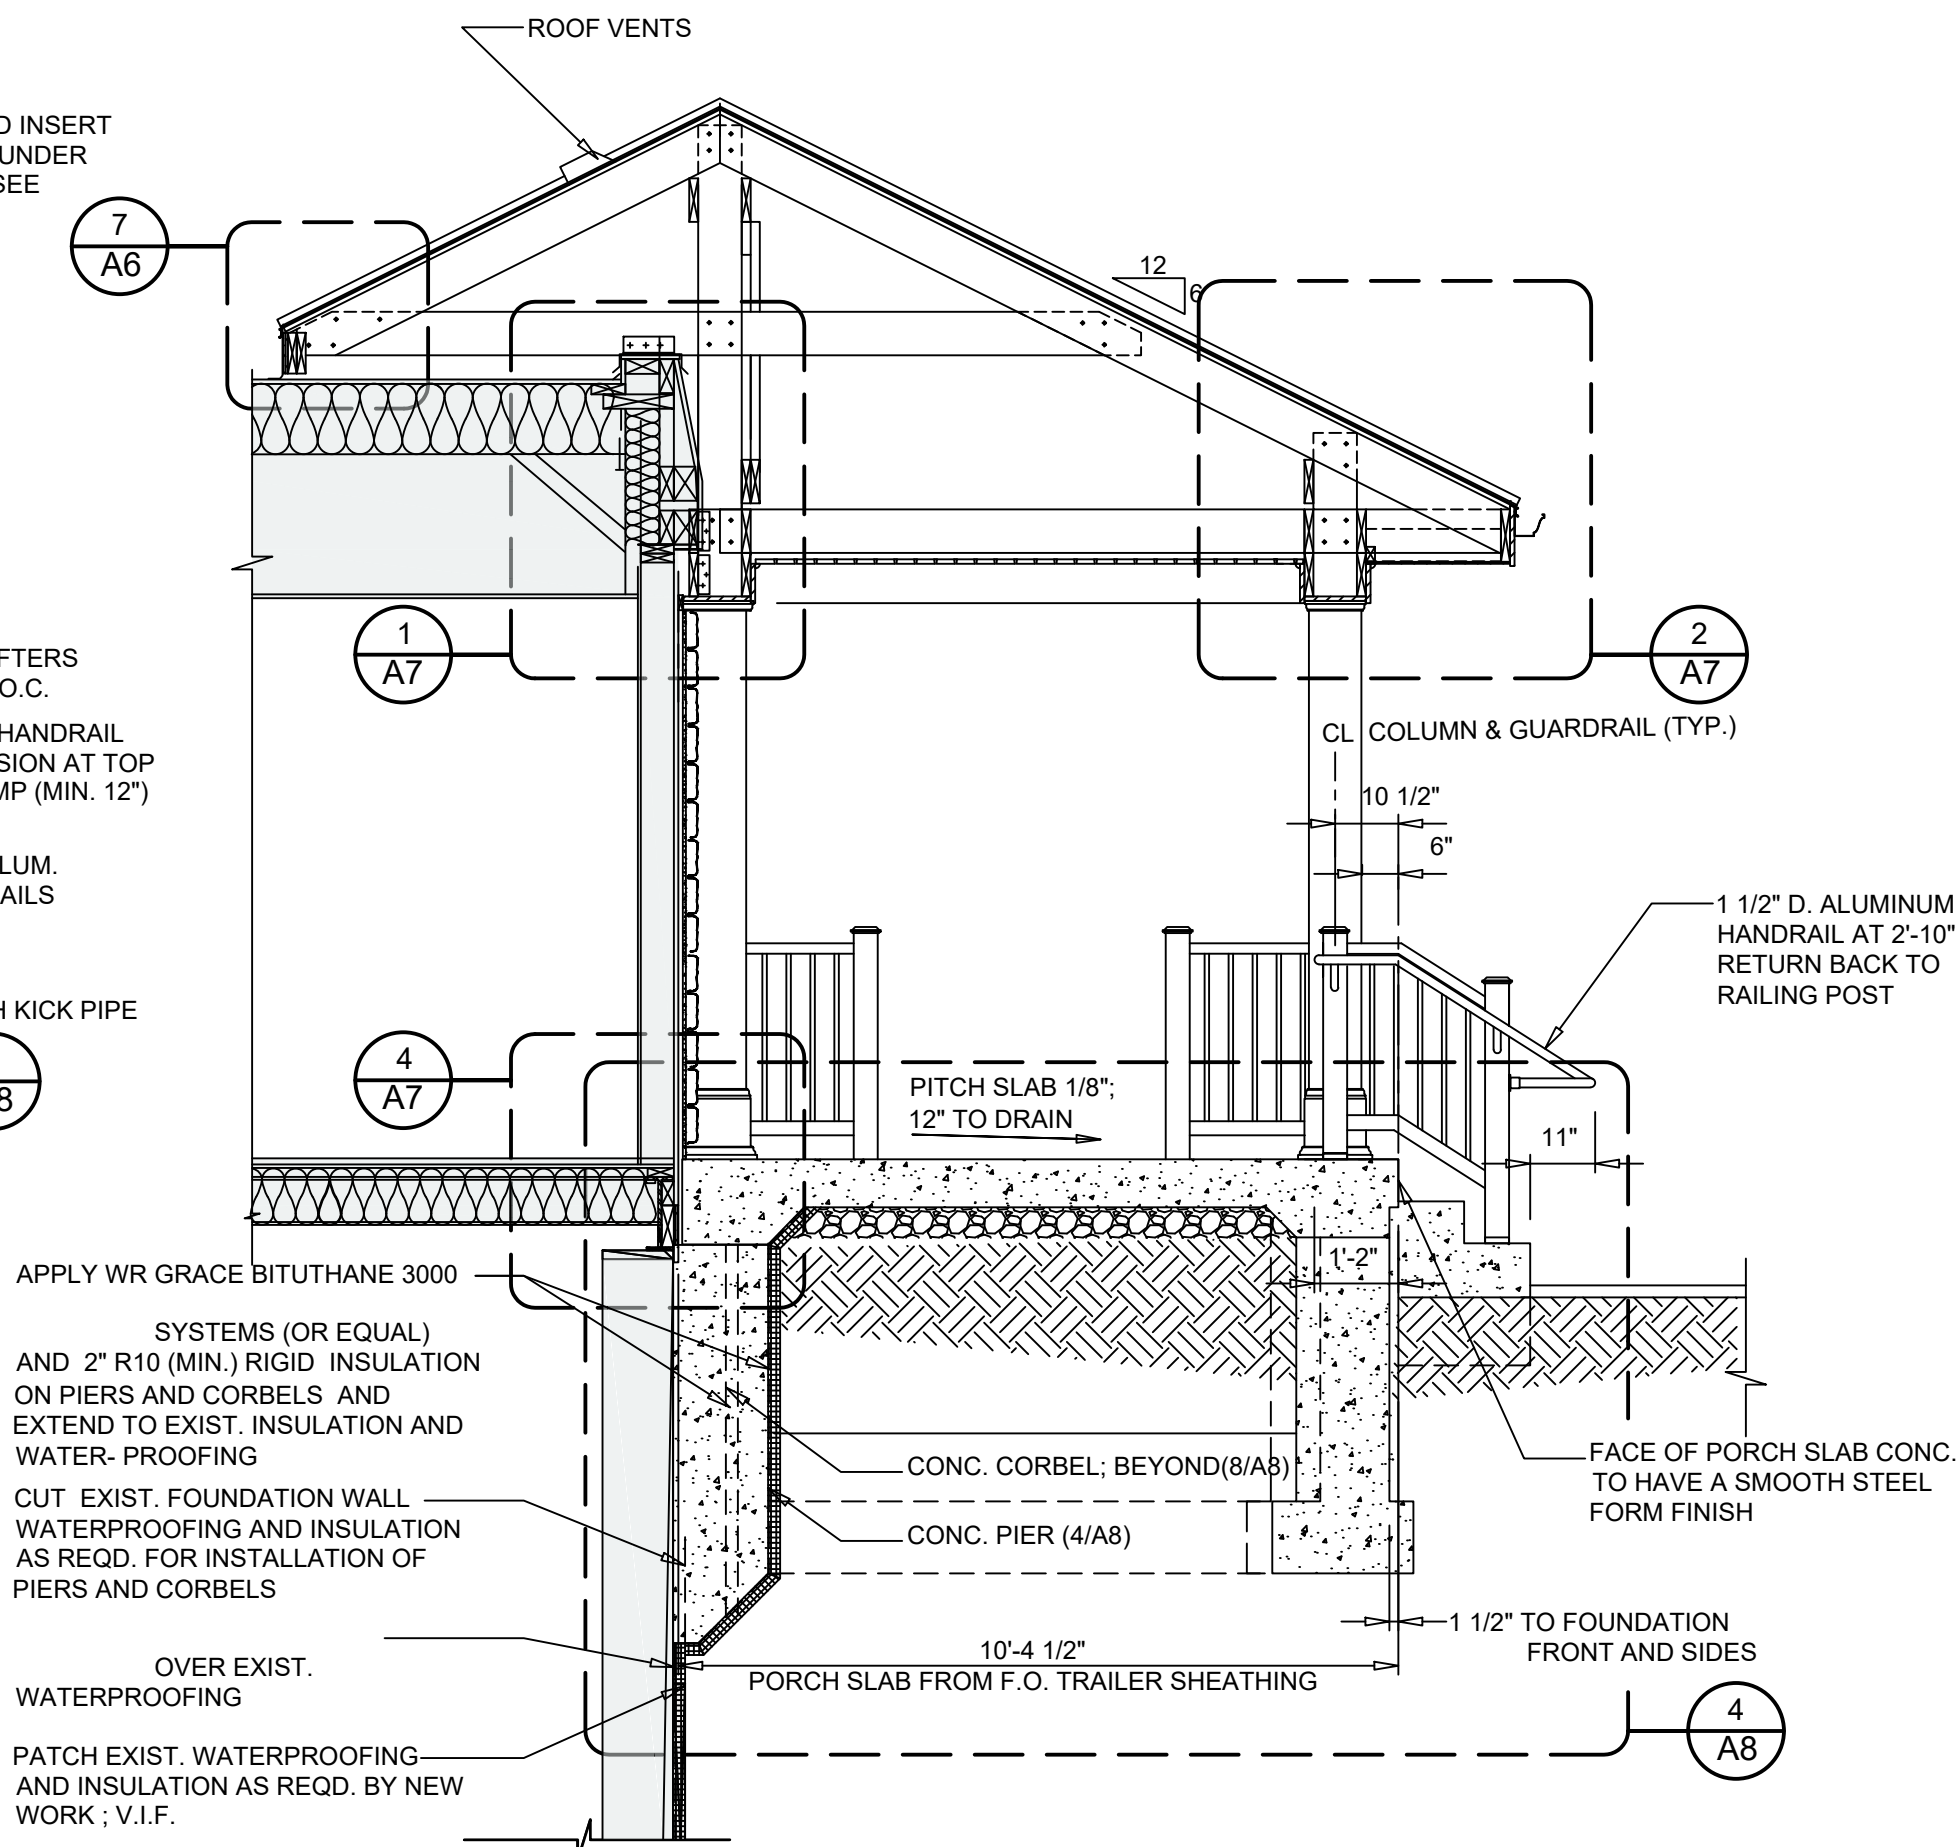

5 PORCH / PORCH ROOF TRANSVERSE SECTION
SCALE: 3/8" = 1'-0"

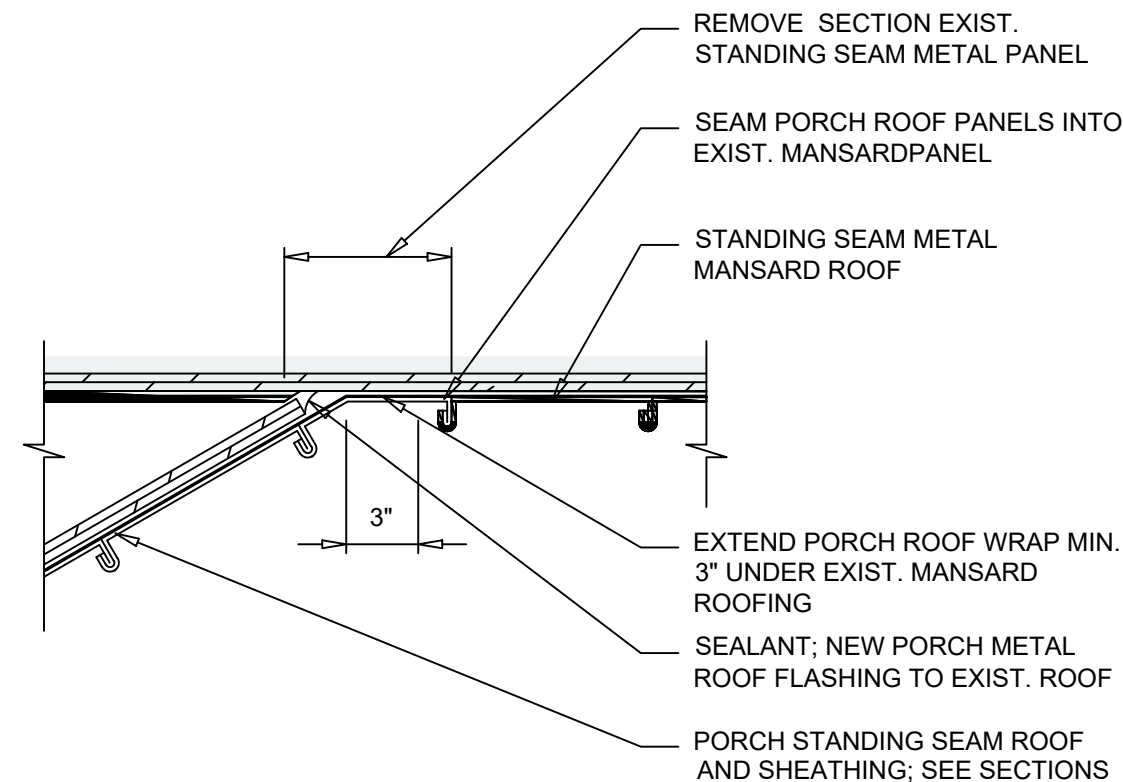

6 ROOF MANSARD VALLEY PLAN SECTION
SCALE: 1-1/2" = 1'-0"

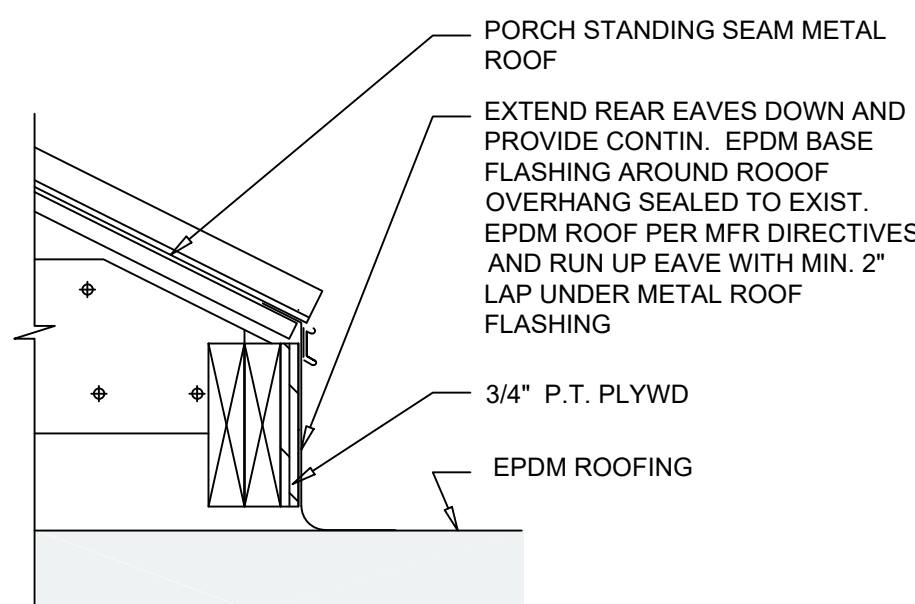

7 PORCH ROOF EAVE DETAIL
SCALE: 1-1/2" = 1'-0"

LEGEND:
MODULAR BUILDING (BY OTHERS) AND CONTRACT 1 FOUNDATION (EXISTING)

NO.	DATE	REVISION	INT.

UNAUTHORIZED ALTERATION OR ADDITION TO THIS DOCUMENT IS A VIOLATION OF SECTION 7209 OF THE NEW YORK STATE EDUCATION LAW.			
PROJECT ENGINEER:	AE	DRAWN BY:	DB
DESIGNED BY:	BA	CHECKED BY:	BA/WDW



TOWN OF BLOOMING GROVE	
ORANGE COUNTY	NEW YORK
LASSER PARK SENIOR CENTER	

CONTRACT 2
SECTION 5
ARCHITECTURAL

PROJECT NO. 5708	A6
DATE: AUGUST 2023	
SCALE: AS NOTED	

P:\5708-BG-Senior Center\Contract 2\dwg\arch\5708-A6-DETAILS.dwg, A6, 02/26/2023 5:08:51 PM, zlaplan