
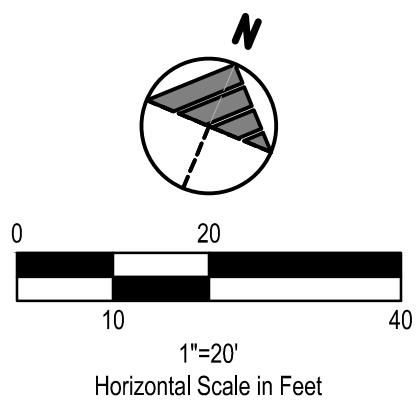


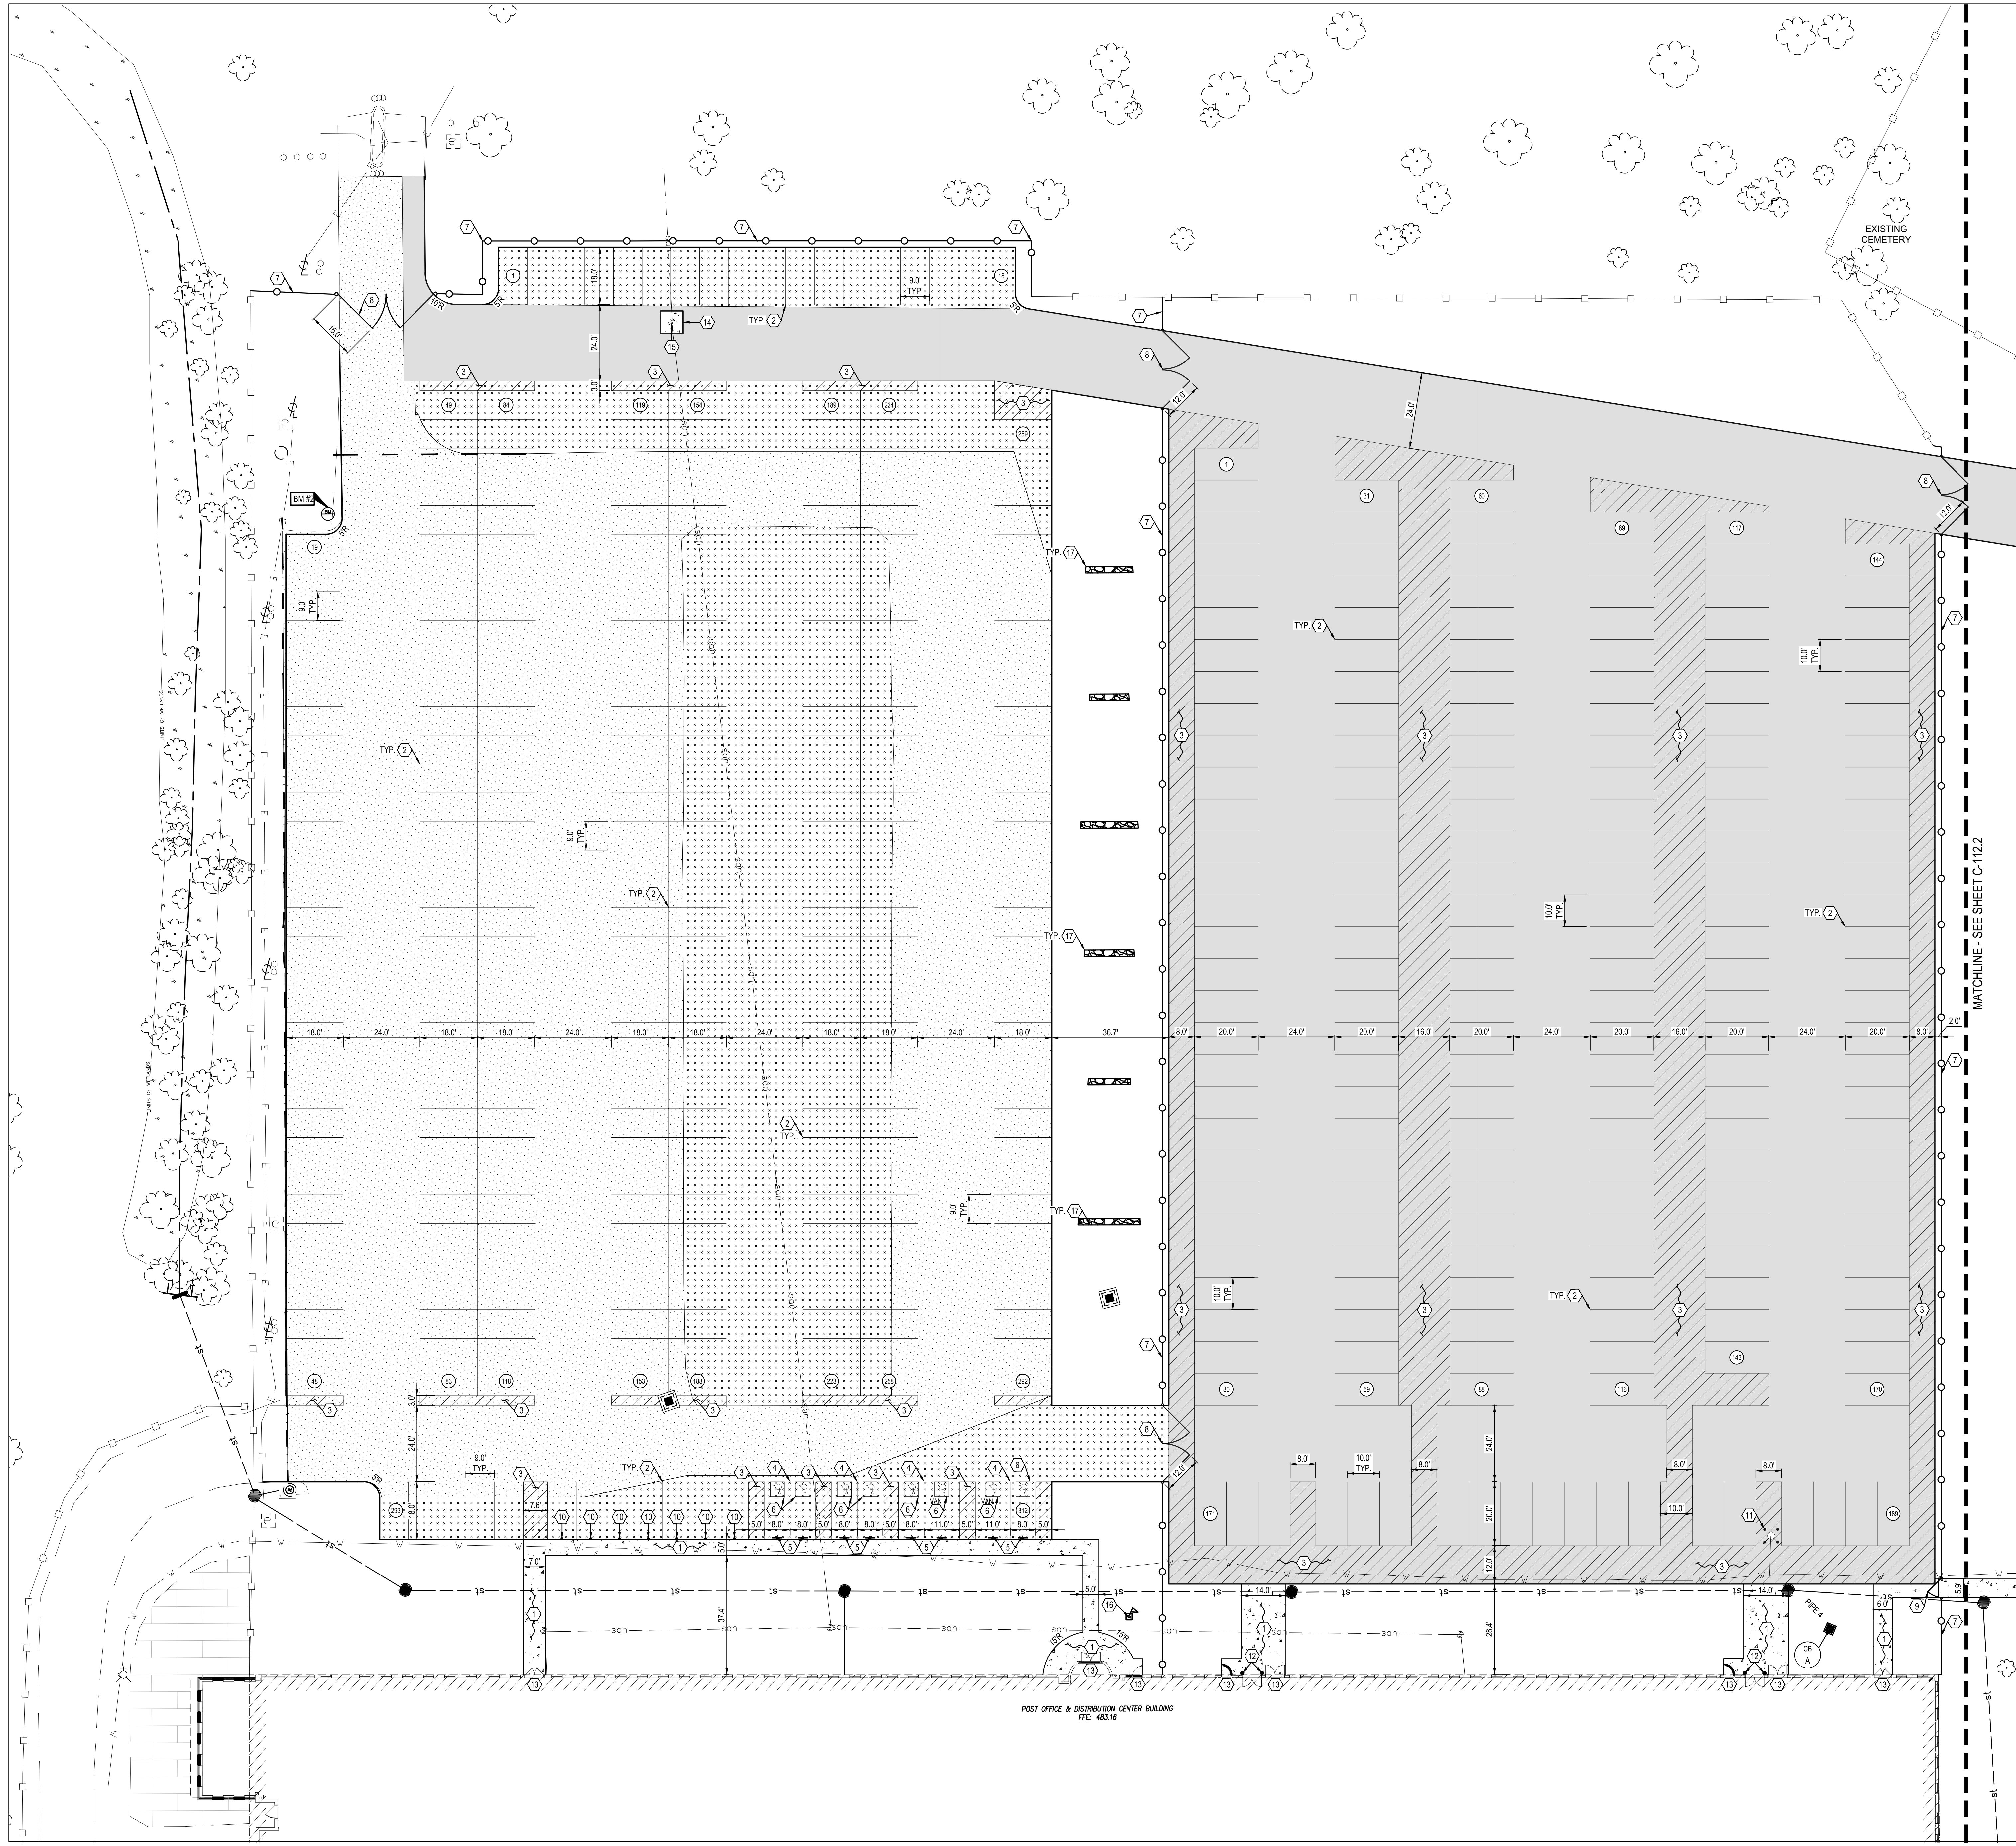

LEGEND

(SEE SHEET C-401.2 FOR GENERAL LEGEND)

- PROPOSED STANDARD DUTY ASPHALT PAVEMENT. SEE SHEET C-501.2
- PROPOSED HEAVY DUTY ASPHALT PAVEMENT. SEE SHEET C-501.2
- PROPOSED CONCRETE WALK. SEE SHEET C-501.2
- PROPOSED 3" ASPHALT PAVEMENT OVERLAY. SEE SHEET C-501.2
- CONTRACTOR SHALL POWER WASH ALL SIDEWALKS FREE OF DEBRIS, DIRT AND STAINS. ONCE DRIED, CONTRACTOR SHALL CRACK FILL AND SEAL ALL JOINTS PER NYSDOT SPECIFICATION.
- CONSTRUCTION KEYNOTE
- PROPOSED PARKING SPACE NUMBER

PLAN KEYNOTES (#)

- PROPOSED CONCRETE WALK. SEE DETAIL ON SHEET C-501.2.
- PROPOSED PAINTED 4" WIDE SOLID WHITE STRIPE. PAVEMENT MARKINGS AND NOTES ON SHEET C-501.2.
- PROPOSED PAINTED TRANSVERSE STRIPING. SEE DETAIL ON SHEET C-501.2.
- PROPOSED PAINTED 4" WIDE SOLID BLUE STRIPE. SEE PAVEMENT MARKINGS AND NOTES ON SHEET C-501.2.
- PROPOSED ADA PARKING SIGN IN CRASH RATED BOLLARD (SEE PLAN FOR VAN ACCESSIBLE SPACE. PROVIDE APPROPRIATE SIGNAGE PER DETAIL). SEE DETAIL ON SHEET C-501.2.
- PROPOSED PAINTED ADA PAVEMENT SYMBOL PER ADA SPECIFICATIONS AND DETAIL ON SHEET C-501.2.
- PROPOSED PERIMETER 6" CHAIN LINK FENCE.
- PROPOSED DOUBLE GATE CHAIN LINK FENCE. SEE DETAIL ON SHEET C-501.2.
- PROPOSED 6" WIDE SINGLE GATE CHAIN LINK FENCE. SEE DETAIL ON SHEET C-501.2.
- PROPOSED 6" CRASH RATED BOLLARD. SEE DETAIL ON SHEET C-501.2.
- PROPOSED 6" DETERRENT BOLLARD SPACED 4' O.C.(TYP. OF 4) CENTERED AROUND EXISTING FIRE HYDRANT. SEE DETAIL ON SHEET C-501.2. CONTRACTOR SHALL BE RESPONSIBLE FOR COORDINATING CLEARANCE REQUIREMENTS WITH LOCAL FIRE DEPARTMENT.
- PROPOSED 6" DETERRENT BOLLARD SEE SHEET C-501.2. COORDINATE FINAL SIZE, LOCATION, AND INSTALLATION WITH BUILDING DRAWINGS.
- PROPOSED FROST SLAB SEE BUILDING DRAWINGS.
- PROPOSED UTILITY CONCRETE APRON AROUND EXISTING SANITARY MANHOLE. SEE DETAIL ON SHEET C-501.2.
- CONTRACTOR SHALL REPLACE MANHOLE LID AND CASTING WITH TRAFFIC RATED LID AND CASTING PER LOCAL JURISDICTIONAL REQUIREMENTS.
- PROPOSED FLAG POLE WITH GROUND MOUNTED LIGHTING.
- PROPOSED ROCK CHECK DAM. SEE DETAIL ON SHEET C-502.2.

PARKING SPACES

	CARRIER		EMPLOYEE
	LLV	NGOV	
EXISTING SPACES	-	-	-
TARGETED SPACES	182	-	286
PROPOSED SPACES	0	189	312



BENCHMARKS:
UPDATE ELEVATION TO IN OR BASIS OF BEARING.
BENCHMARK #1 - SET SPIKE FLUSH WITH THE GROUND
BENCHMARK #2 - SET IRON ROD WITH A PLASTIC I.D. CAP
FLUSH WITH THE GROUND
ELEVATION=515.58
ELEVATION=480.82

NOT FOR
CONSTRUCTION

PROJECT MANAGER	J. ZIMMER
DATE	10/23/2023
DESIGN NO.	2022359.04

USPS - MID-HUDSON NY
33 GOVERNOR DRIVE
NEWBURGH, NY 12550



Revisions: 100% OWNER REVIEW

Scale: NTS
Project: USPS - MID-HUDSON NY
USPS File Number: 36506-030

SITE PLAN

C-111.2

Facilities, 4301 Wilson Blvd., Suite 300, Arlington, VA 22203-1861