
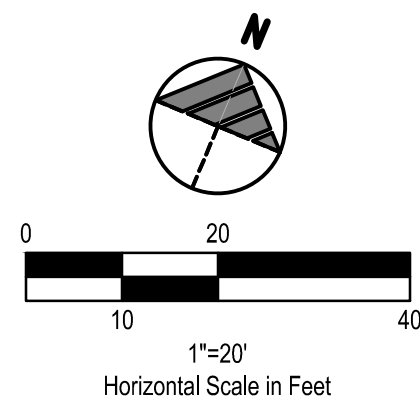


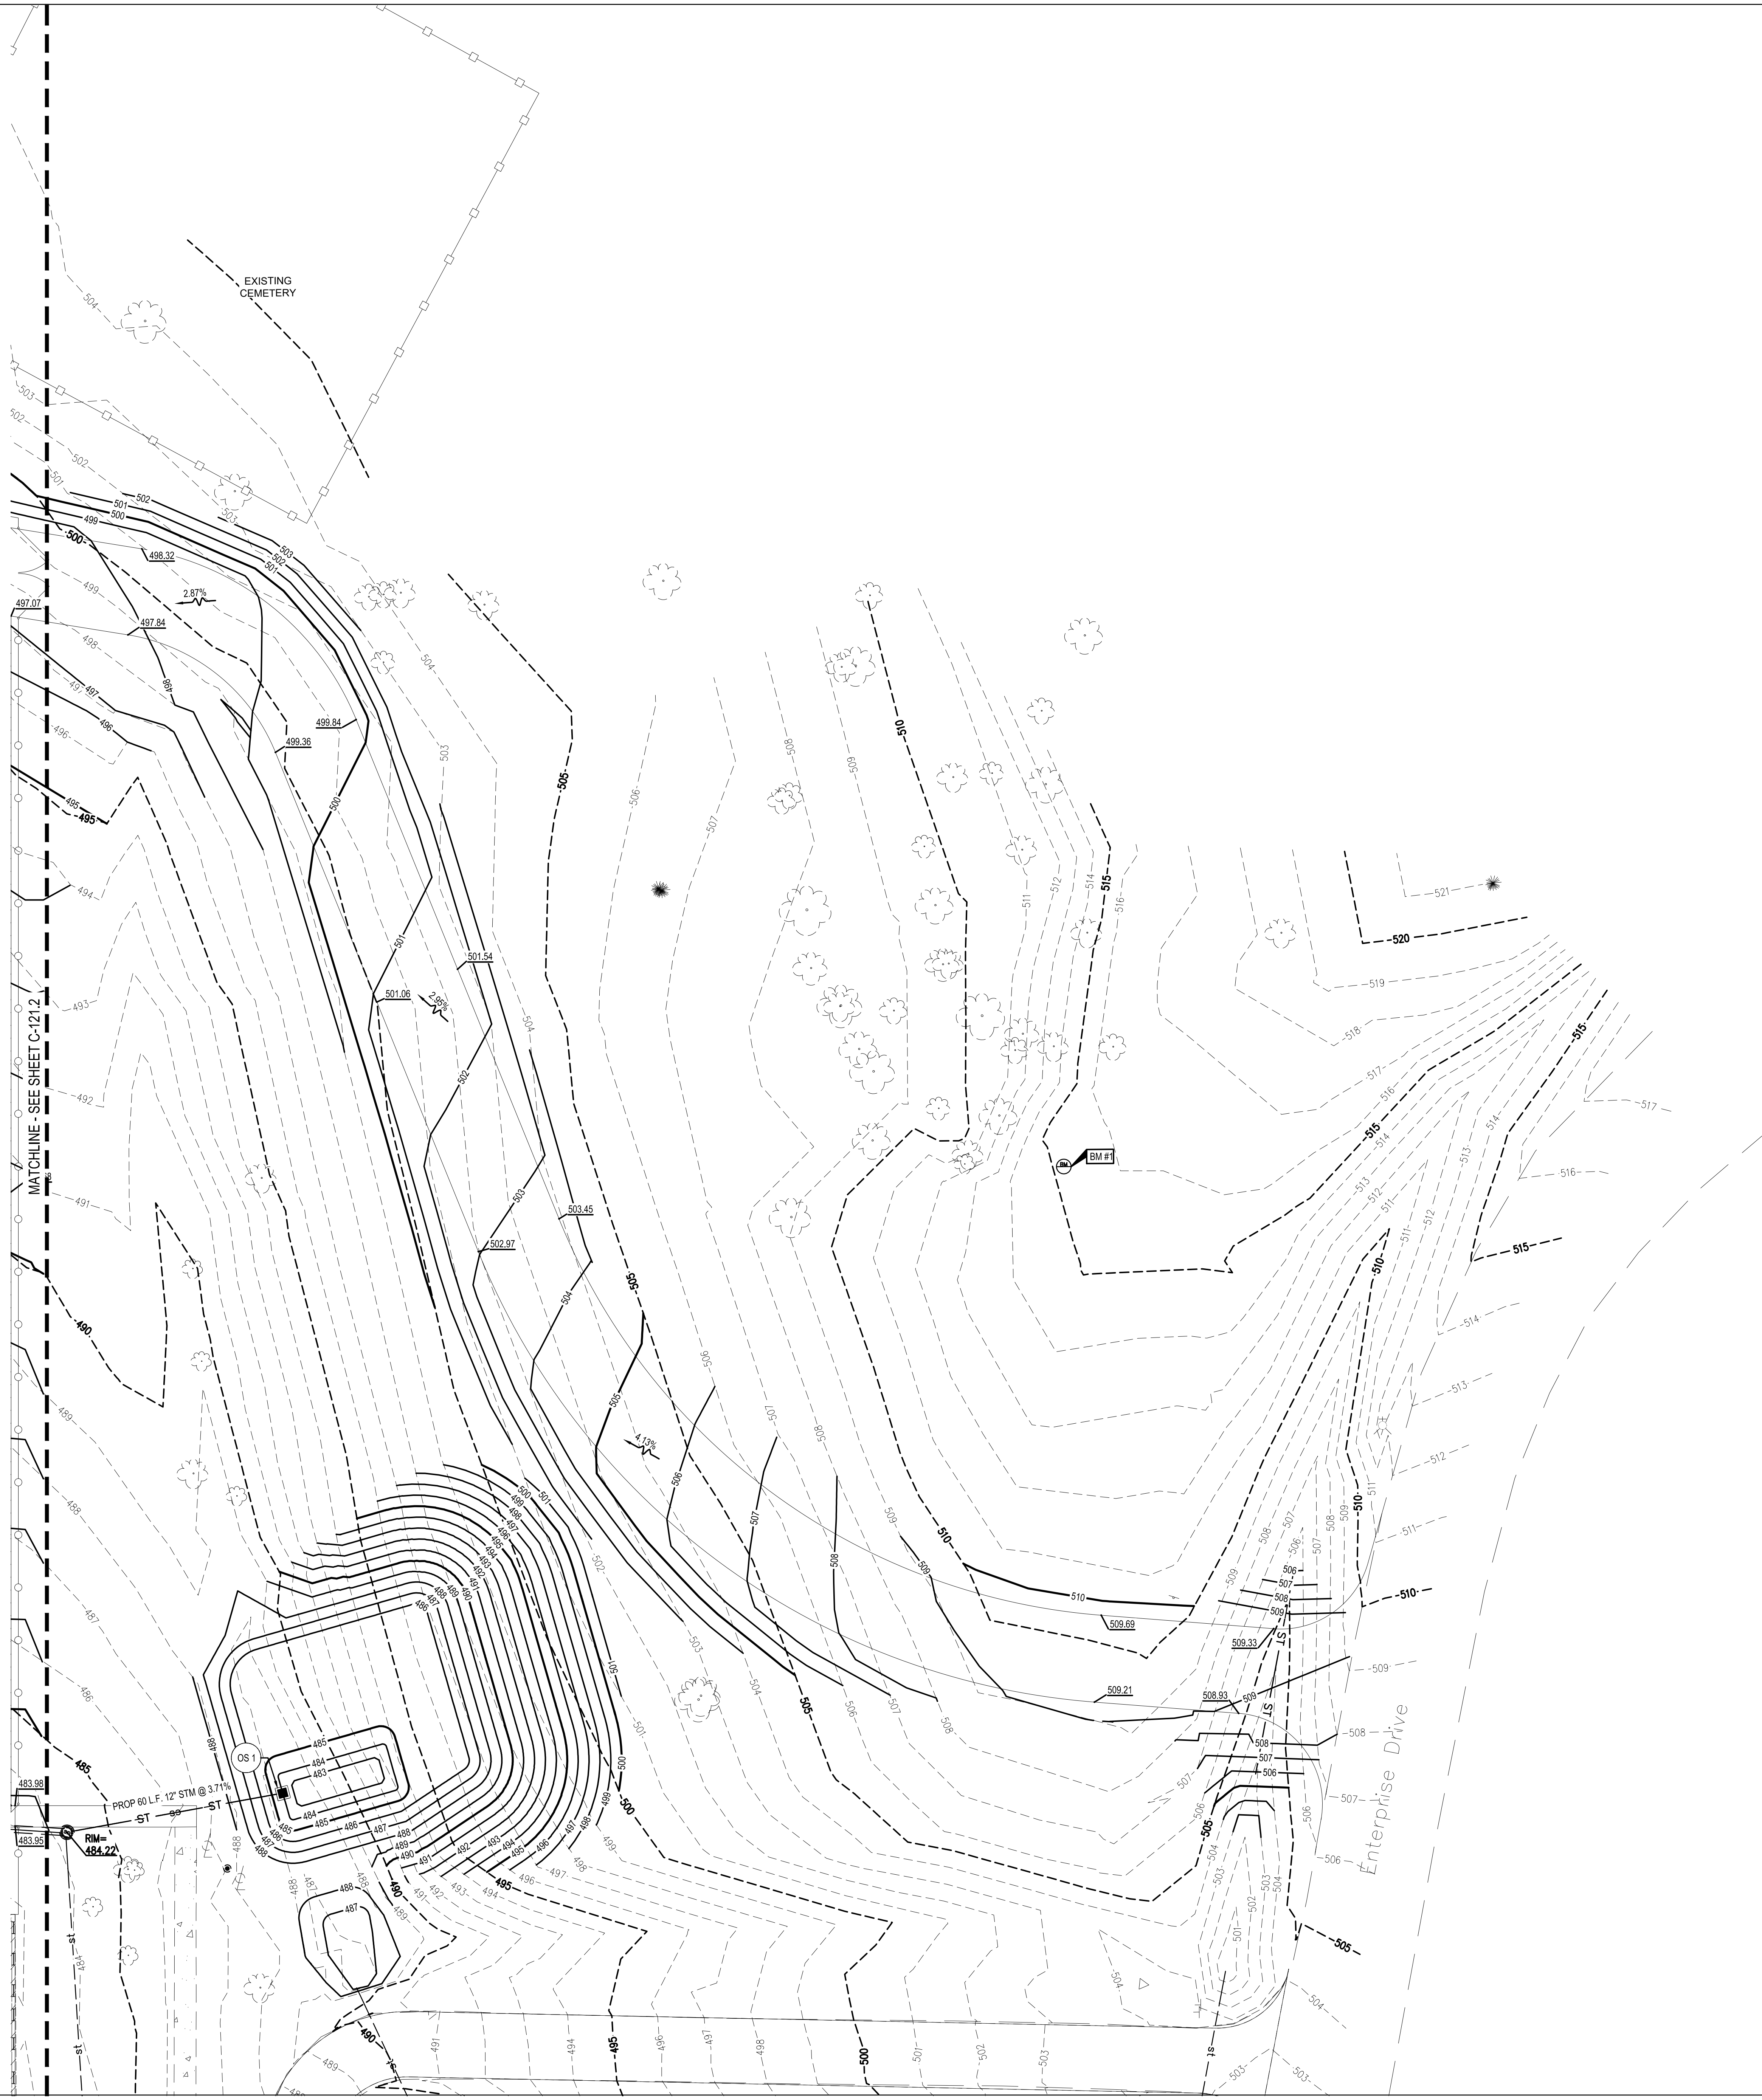

- LEGEND**
(SEE SHEET C-001.2 FOR GENERAL LEGEND)
- PROPOSED CONTOUR
 - XXX.XX PROPOSED ELEVATION @ FINISHED GROUND/PAVEMENT ELEVATION
 - XXX.XX± MATCH EXISTING ELEVATION
 - 0.0% PROPOSED DRAINAGE SLOPE & DIRECTION

GPD Engineering and Architecture
Professional Corporation
520 SOUTH MAIN STREET, SUITE 2031
AKRON, OH 44311
330.572.2100 FAX: 330.572.2101

NOT FOR
CONSTRUCTION

PROJECT MANAGER	J. BENDER
DL	JC
DRAWN BY	2022359.04

USPS - MID-HUDSON, NY
33 GOVERNOR DRIVE
NEWBURGH, NY 12550



C-122.2 GRADING AND UTILITY PLAN
Scale: NTS Date: 02/23/2023 Revisions: 100% OWNER REVIEW
Project: USPS - MID-HUDSON, NY
USPS File Number: 365006-030

BENCHMARKS:
UPDATE ELEVATION TIE-IN OR BASIS OF BEARING.
BENCHMARK #1 - SET SPIKE FLUSH WITH THE GROUND
WITNESSED BY 3 WOODEN STAKES
ELEVATION=515.08
BENCHMARK#2 - SET IRON ROD WITH A PLASTIC I.D. CAP
FLUSH WITH THE GROUND
ELEVATION=480.82