

UNITED STATES POSTAL SERVICE

General Mail Facility
Mid-Hudson

Newburgh, New York



James Stewart Polshek
and Partners

Architect
320 West 13th St.
New York, N.Y. 10014

Leroy Callender/P.C.
Structural Engineer
Dykes & Hennessy
Mechanical Engineer
Joseph A. Sedick
Mechanical Engineer
Quennell Rothschild Associates
Landscape Architect

Notes

AD. DULY	3/7/91
No. Description	Check Date
Revisions	
Date 4-01-88	Drawn MR
Arch Job # 8834	Check CL
Graphic Scale	


Drawing Title

FRAME ELEVATION I
& SECTIONS




Drawing No.


5-501

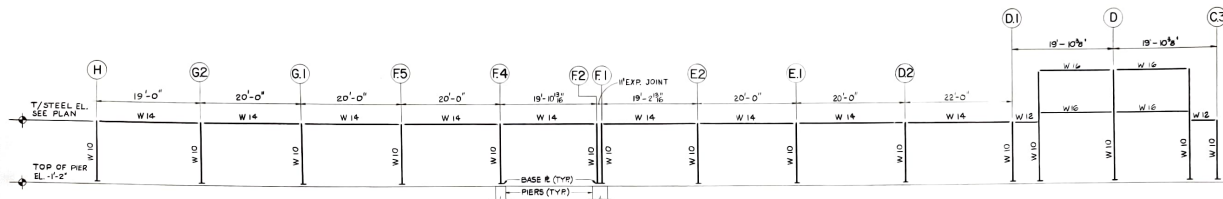


EAST ELEVATION

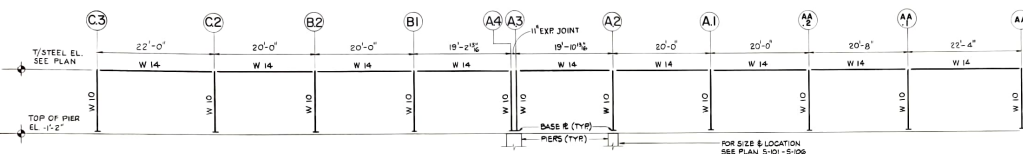

EAST ELEVATION

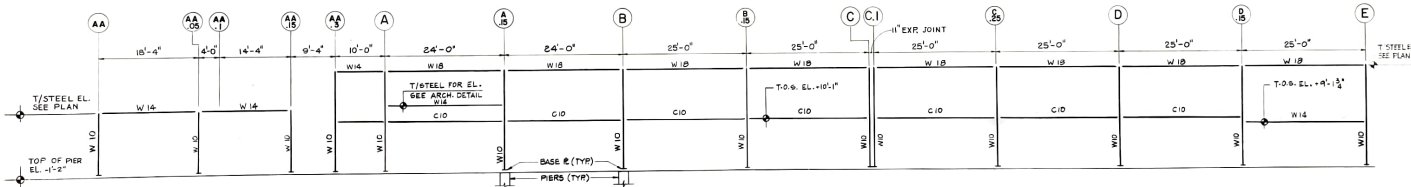

WEST ELEVATION

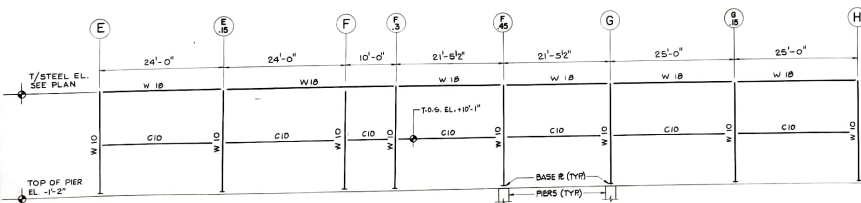

WEST ELEVATION