

NOT FOR CONSTRUCTION

DESIGNER	CD
PROJECT MANAGER	DL
DRAWING NO.	2022359.04


USPS - MID-HUDSON, NY  
 391 GOVERNOR DRIVE  
 NEWBURGH, NY 12550

UNITED STATES  
 POSTAL SERVICE

STRUCTURAL DETAILS  
 Revisions: 100% OWNER REVIEW  
 Date: 02/23/2023

S-501.1  
 Scale: NTS  
 Project: USPS - MID-HUDSON, NY  
 USPS File Number: 35506-02


Facilities: 4301 wilson blvd., suite 300, arlington, va 22203-1861

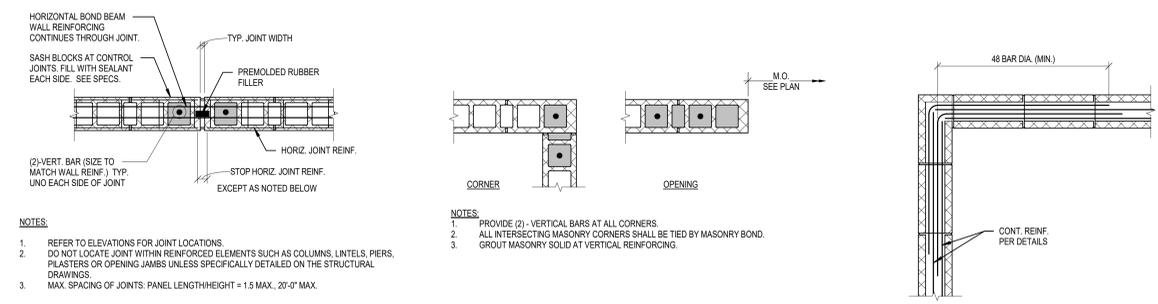


E3 TYP. MASONRY CONTROL JOINT DETAIL  
 3/4" = 1'-0"

E4 TYP. MASONRY REINFORCEMENT DETAILS  
 3/4" = 1'-0"


E5 TYP. MASONRY BOND BEAM AT CORNERS  
 3/4" = 1'-0"

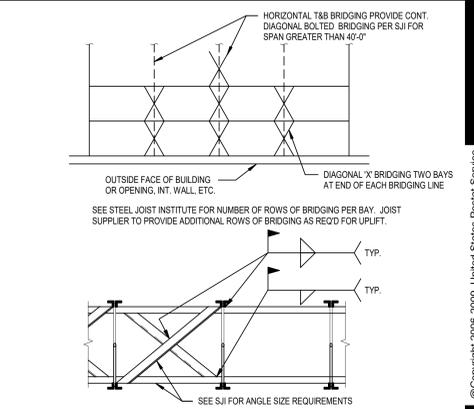


E6 TYP. JOIST BRIDGING DETAILS  
 3/4" = 1'-0"

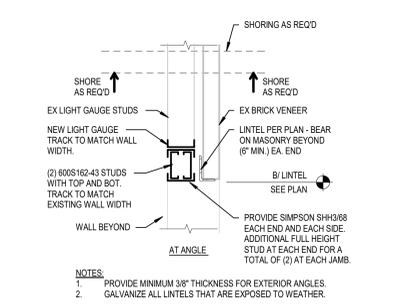


C1 SECTION  
 3/4" = 1'-0"

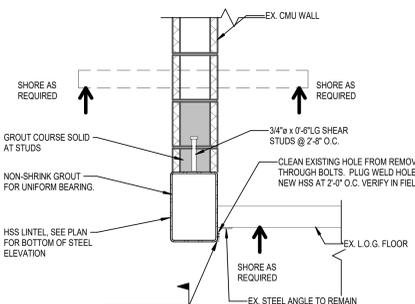


C2 SECTION  
 1" = 1'-0"

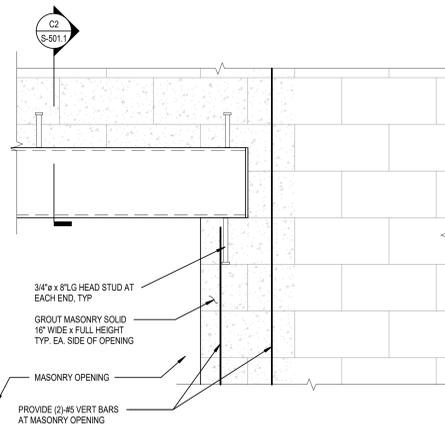


C3 TYP. STEEL LINTEL BEARING DETAIL  
 (LINTEL PARALLEL TO WALL)  
 1" = 1'-0"

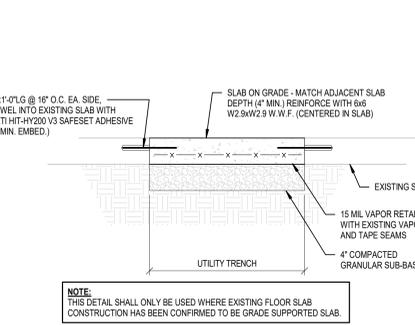


B1 TYP. SLAB-ON-GRADE DETAIL  
 3/4" = 1'-0"

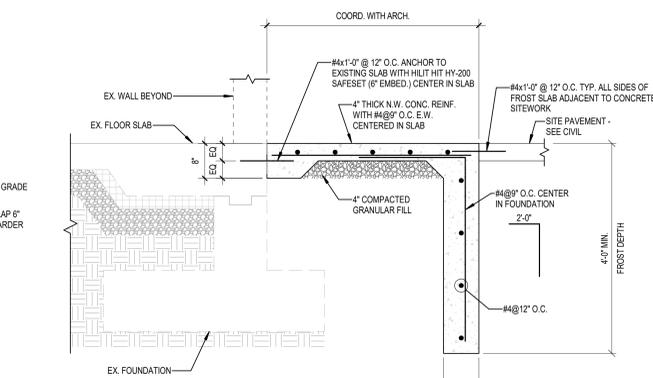


B2 TYP. FROST SLAB DETAIL  
 3/4" = 1'-0"

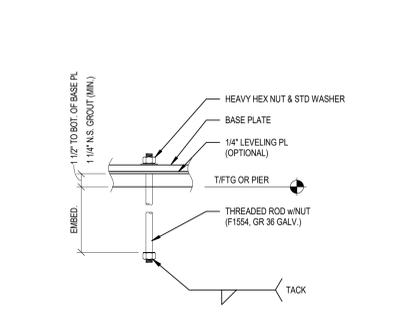


A1 TYP. ANCHOR ROD DETAIL  
 3/4" = 1'-0"

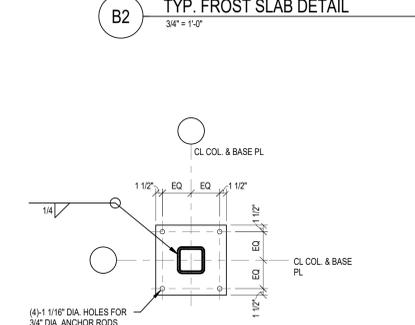


A2 BASE PLATE DETAIL  
 3/4" = 1'-0"

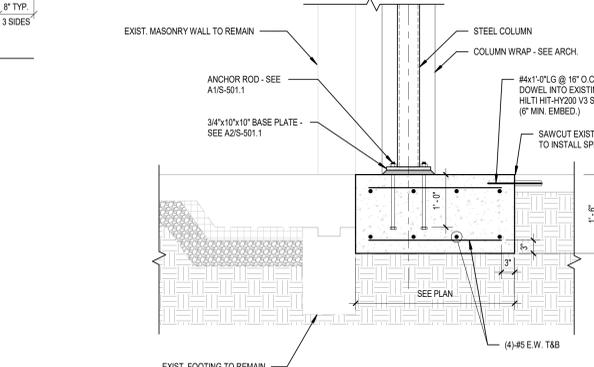


A4 SECTION  
 3/4" = 1'-0"

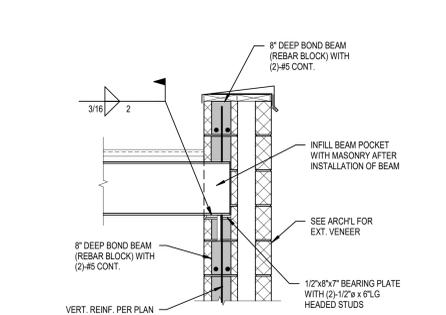


D5 SECTION  
 3/4" = 1'-0"

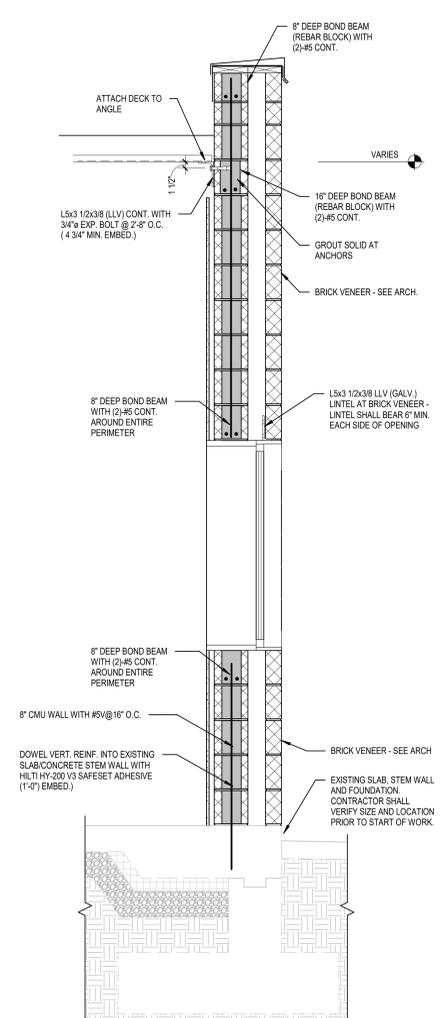

B5 SECTION  
 3/4" = 1'-0"

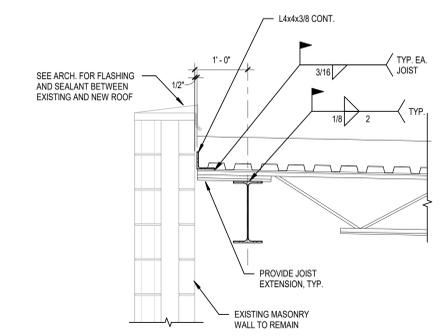

D6 SECTION  
 3/4" = 1'-0"

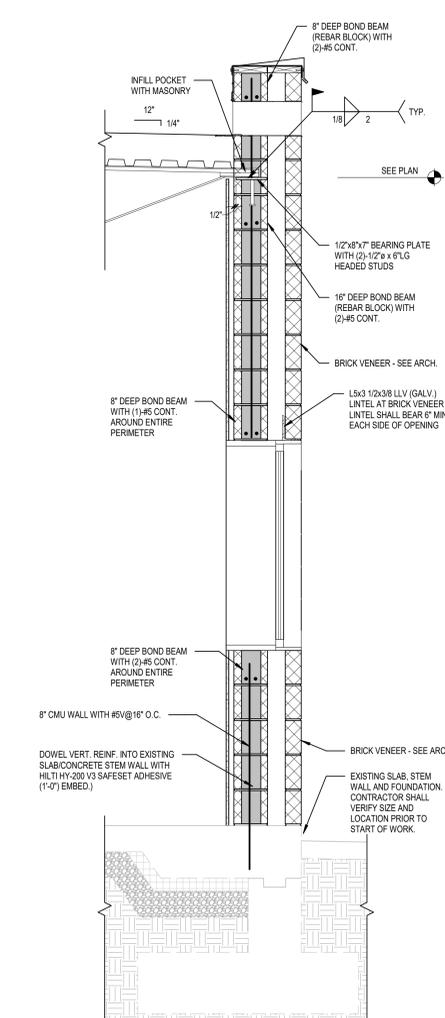

B6 SECTION  
 3/4" = 1'-0"