




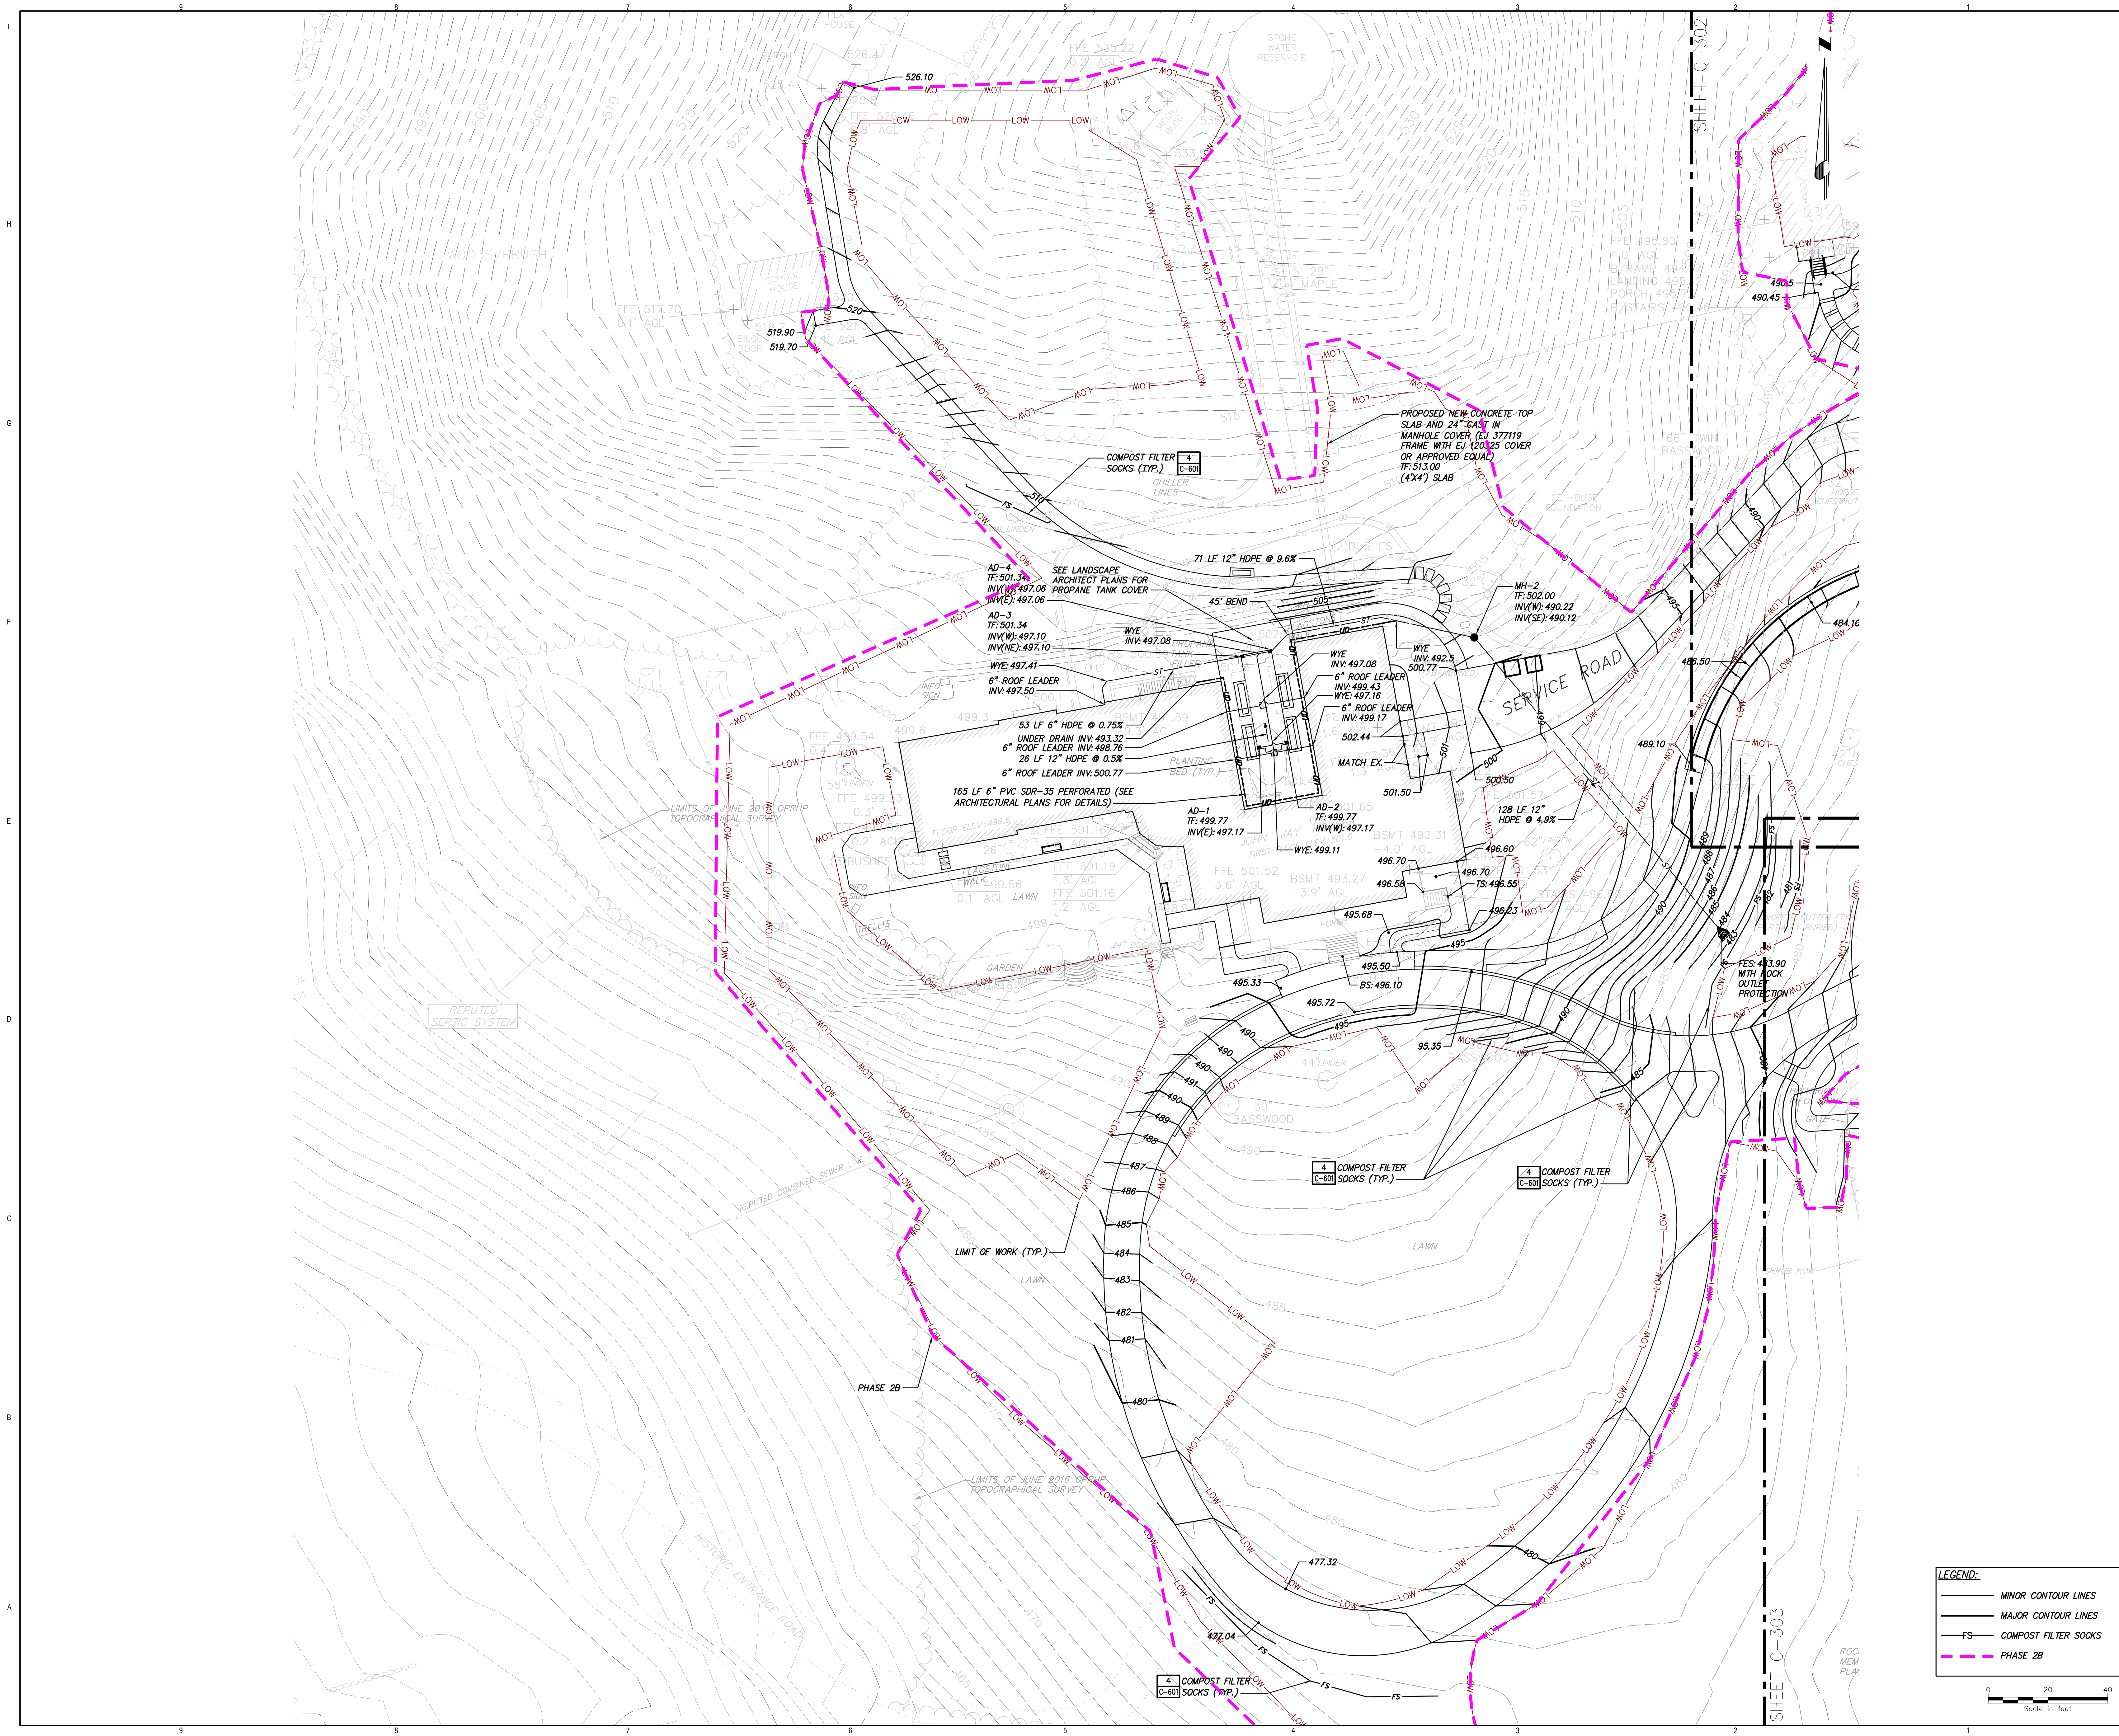

Governor Kathy Hochul

Commissioner Pro Tempore Randy Simons

IT IS A VIOLATION OF STATE EDUCATION LAW FOR ANY PERSON, UNLESS UNDER THE DIRECTION OF A LICENSED ARCHITECT/ENGINEER TO ALTER THIS DOCUMENT IN ANYWAY. ALTERATIONS MUST HAVE THE SEAL, ATTACHED ALONG WITH A DESCRIPTION OF THE ALTERATIONS, DATE AND ARCHITECT/ENGINEER'S SIGNATURE. COPYRIGHT © 2015

Architectural Consultant
BEYER BLINDER BELLE ARCHITECTS & PLANNERS
100 BROADWAY, 20TH FLOOR, NEW YORK, NY 10071

BEYER BLINDER BELLE

Structural Consultant
THORNTON TOMASETTI
100 BROADWAY, 15TH FLOOR, NEW YORK, NY 10071

Thornton Tomasetti

MEP / FP / IT Consultant
LANDMARKS FACILITIES GROUP
200 EAST AVENUE, NORWALK, CT 06850

LFG
LANDMARKS FACILITIES GROUP, INC.

Civil Consultant
CNA CONSULTING, INC.
3 WINNERS CIRCLE, PO BOX 5008, ALBANY, NY 12209

CNA

Landscape Consultant
RHODES HARRIS LANDSCAPE ARCHITECTURE
341 WEST 30TH STREET, SUITE 1001, NEW YORK, NY 10018

RHI

Lighting Consultant
HLB LIGHTING
30 EAST 30TH STREET, 11TH FLOOR, NEW YORK, NY 10018

HLB

Signage Consultant
LVCK - A BEYER BLINDER BELLE STUDIO
100 BROADWAY, 20TH FLOOR, NEW YORK, NY 10071

LVCK | A Beyer Blinder Belle Studio


NYS OPRHP Taconic Region
9 Old Post Rd, PO Box 308
Staatsburg, NY 12580
(845) 889 - 4100

Regional Director: Linda Cooper
Capital District Manager: Garrett Jobson

Project Title:
John Jay Homestead Site And Building Enhancements

Project Location:
400 Jay Street
Katonah NY 10536

Key Plan

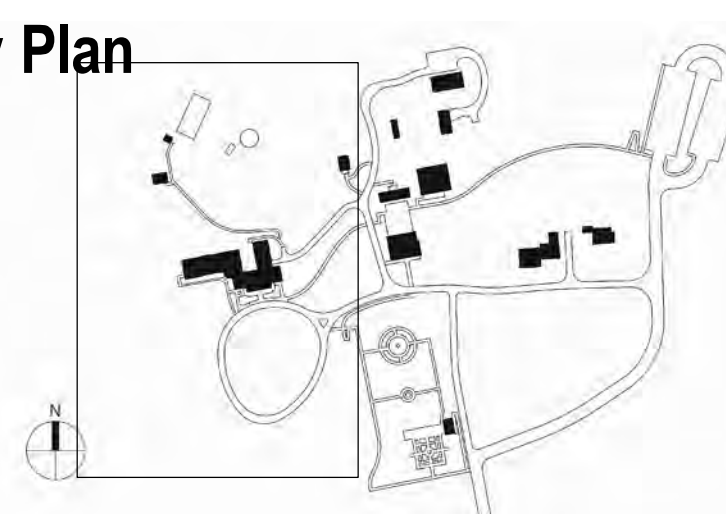

Rev No	Description	Date

Drawn By:
HB

Design By:
JJE

Checked By:
JJE

Approved By:
SKB

DATE
07/10/2024

Seal and Signature

Sheet Title
SITE GRADING,
DRAINAGE AND
EROSION CONTROL
PLAN (1 OF 6)

Drawing Number
C-301

Project Number:
TA-JJ-2023-001

Sheet:
34 of 327