


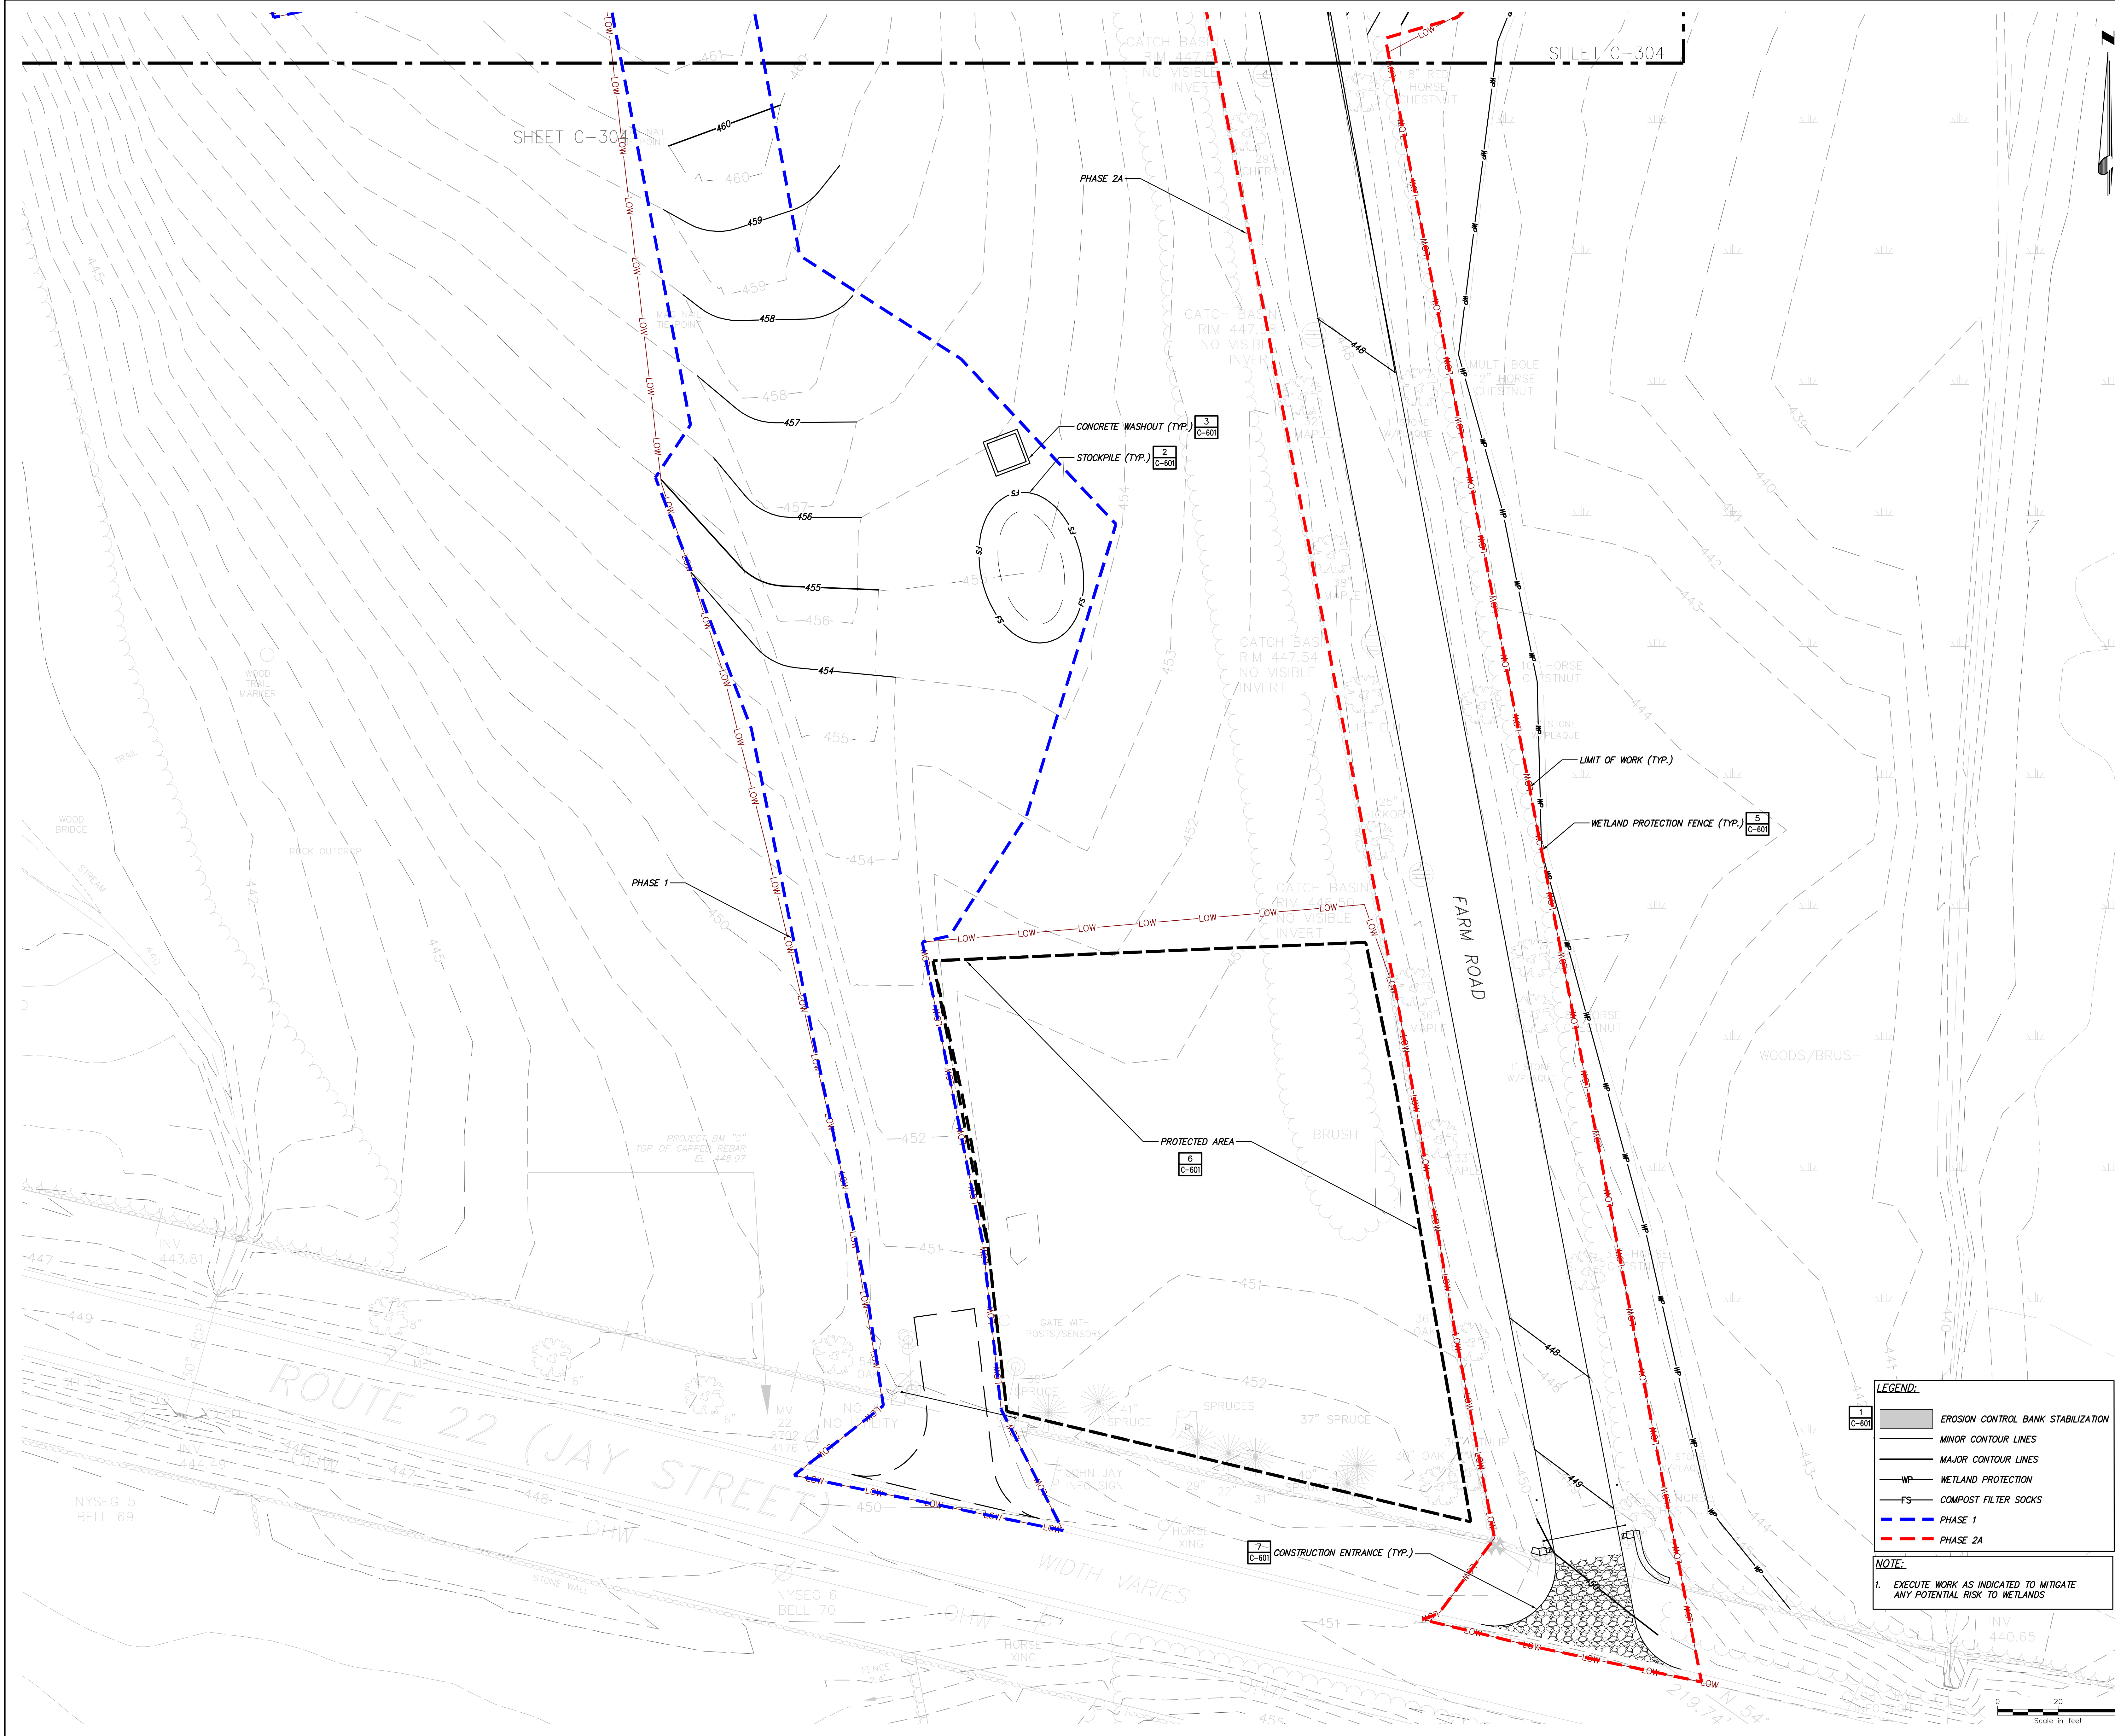

Governor Kathy Hochul
Commissioner Pro Tempore Randy Simons

IT IS A VIOLATION OF STATE EDUCATION LAW FOR ANY PERSON, UNLESS UNDER THE DIRECTION OF A LICENSED ARCHITECT/ENGINEER TO ALTER THIS DOCUMENT IN ANYWAY. ALTERATIONS MUST HAVE THE SEAL, ATTACHED ALONG WITH A DESCRIPTION OF THE ALTERATIONS, DATE AND ARCHITECT/ENGINEER'S SIGNATURE. COPYRIGHT © 2015

Architectural Consultant
BEYER BLINDER BELLE ARCHITECTS & PLANNERS
100 BROADWAY, 20TH FLOOR, NEW YORK, NY 10071

Structural Consultant
THORNTON TOMASETTI
100 BROADWAY, 15TH FLOOR, NEW YORK, NY 10071

MEP / FP / IT Consultant
LANDMARKS FACILITIES GROUP
252 EAST AVENUE, NORWALK, CT 06855

Civil Consultant
CHA CONSULTING, INC.
3 WINNERS CIRCLE, PO BOX 5208, ALBANY, NY 12205

Landscape Consultant
RHODES HAWELL LANDSCAPE ARCHITECTURE
341 WEST 36TH STREET, SUITE 1201, NEW YORK, NY 10018

Lighting Consultant
HLB LIGHTING
35 EAST 32ND STREET, 11TH FLOOR, NEW YORK, NY 10016

Signage Consultant
LVCK - A BEYER BLINDER BELLE STUDIO
100 BROADWAY, 20TH FLOOR, NEW YORK, NY 10071

NYS OPRHP Taconic Region
9 Old Post Rd, PO Box 308
Staatsburg, NY 12580
(845) 889 - 4100

Regional Director: Linda Cooper
Capital District Manager: Garrett Jobson

Project Title:
John Jay Homestead Site And Building Enhancements

Project Location:
400 Jay Street
Katonah NY 10536

Key Plan

Rev No	Description	Date

Drawn By:
HB

Design By:
JJE

Checked By:
JJE

Approved By:
SKB

DATE
07/10/2024

Seal and Signature

Sheet Title

SITE GRADING,
DRAINAGE AND
EROSION CONTROL
PLAN (5 OF 6)

Drawing Number

C-305

Project Number:
TA-JJ-2023-001

Sheet:
38 of 327