



New York State
Parks, Recreation and
Historic Preservation

Governor Kathy Hochul

Commissioner Pro Tempore Randy Simons

IT IS A VIOLATION OF STATE EDUCATION LAW FOR ANY PERSON, UNLESS UNDER THE DIRECTION OF A LICENSED ARCHITECT/ENGINEER TO ALTER THIS DOCUMENT IN ANYWAY. ALTERATIONS MUST HAVE THE SEAL, APPROVED ALONG WITH A DESCRIPTION OF THE ALTERATIONS, DATE AND ARCHITECT/ENGINEER'S SIGNATURE. COPYRIGHT © 2015

Architectural Consultant
BEYER BLINDER BELLE ARCHITECTS & PLANNERS
100 BROADWAY, 20TH FLOOR, NEW YORK, NY 10071

BEYER
BLINDER
BELLE

Structural Consultant
THORNTON TOMASETTI
100 BROADWAY, 15TH FLOOR, NEW YORK, NY 10071

Thornton
Tomasetti

MEP / FP / IT Consultant
LANDMARKS FACILITIES GROUP
250 EAST AVENUE, NORWALK, CT 06855

LFG
LANDMARKS
FACILITIES
GROUP, INC.

Civil Consultant
CNA CONSULTING, INC.
7 WINNERS CIRCLE, PO BOX 5208, ALBANY, NY 12209

CNA

Landscape Consultant
RHODESIE HANWELL LANDSCAPE ARCHITECTURE
541 WEST 36TH STREET, SUITE 1001, NEW YORK, NY 10019

RH

Lighting Consultant
HLB LIGHTING
30 EAST 32ND STREET, 11TH FLOOR, NEW YORK, NY 10019

HLB

Signage Consultant
LVCK - A BEYER BLINDER BELLE STUDIO
100 BROADWAY, 20TH FLOOR, NEW YORK, NY 10071

LVCK

NYS OPRHP Taconic Region

9 Old Post Rd, PO Box 308
Staatsburg, NY 12580
(845) 889 - 4100


Regional Director: Linda Cooper
Capital District Manager: Garrett Jobson

Project Title:
John Jay Homestead Site And Building
Enhancements

Project Location:

400 Jay Street
Katonah NY 10536

Key Plan

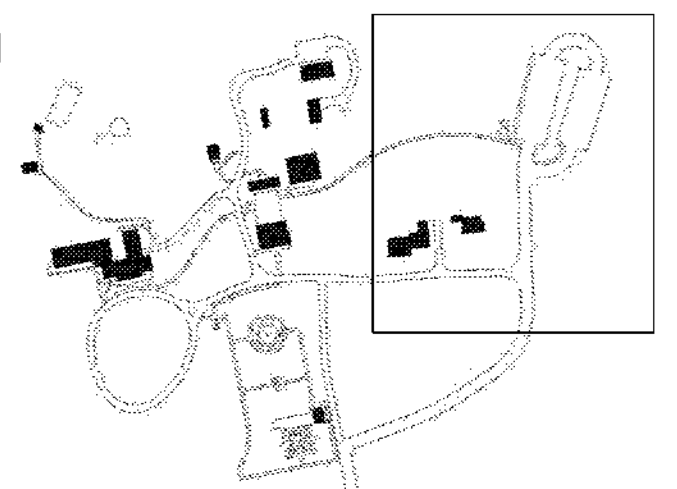

REVISIONS

Rev No	Description	Date



Drawn By: HB	Seal and Signature
Design By: JJE	
Checked By: JJE	
Approved By: SKB	
DATE 07/10/2024	Drawing Number
Sheet Title	

SITE GRADING,
DRAINAGE AND
EROSION CONTROL
PLAN (6 OF 6)

C-306

Project Number:
TA-JJ-2023-001

Sheet:
39 of 327

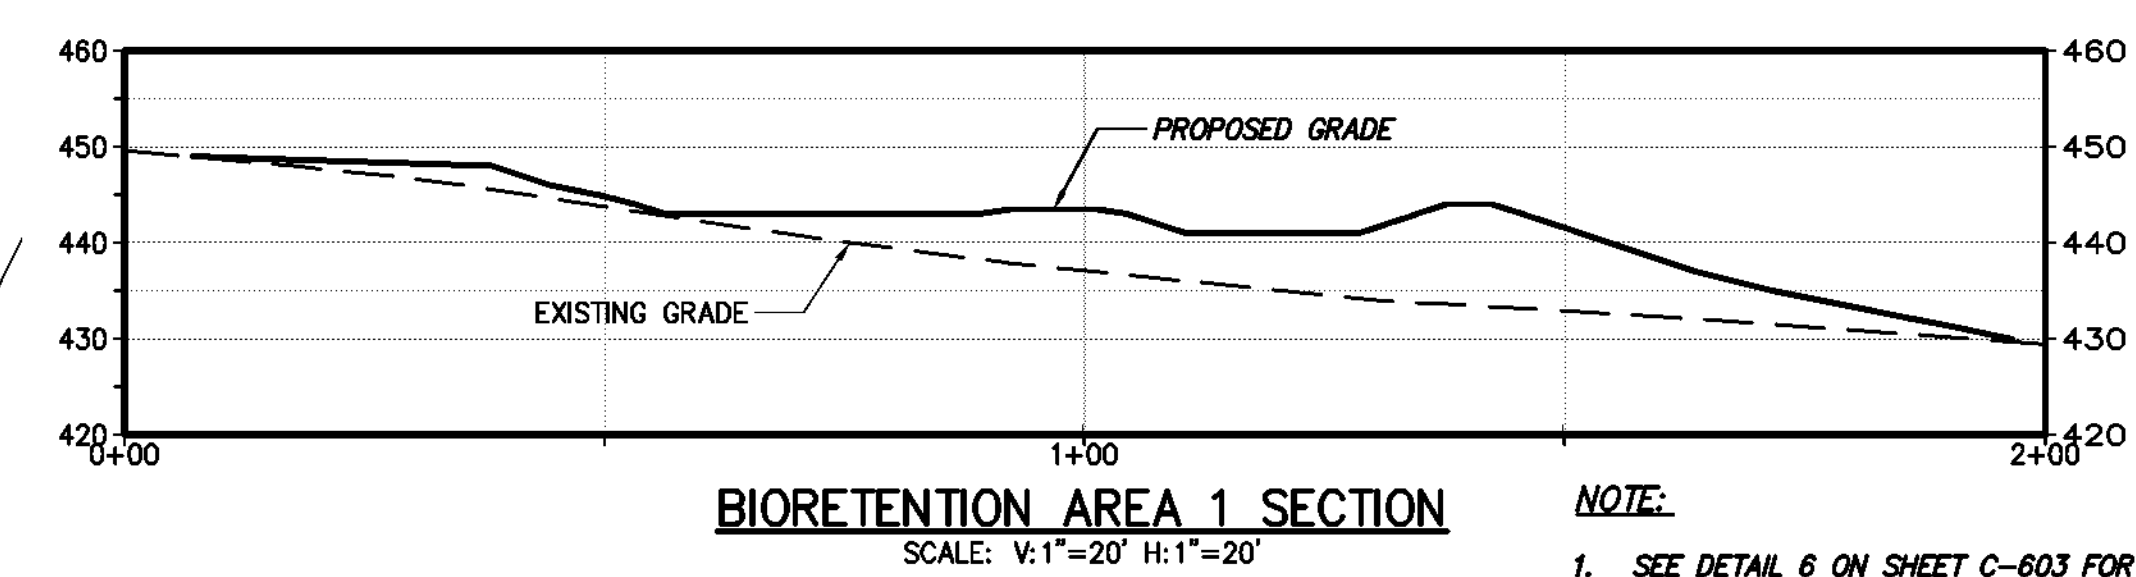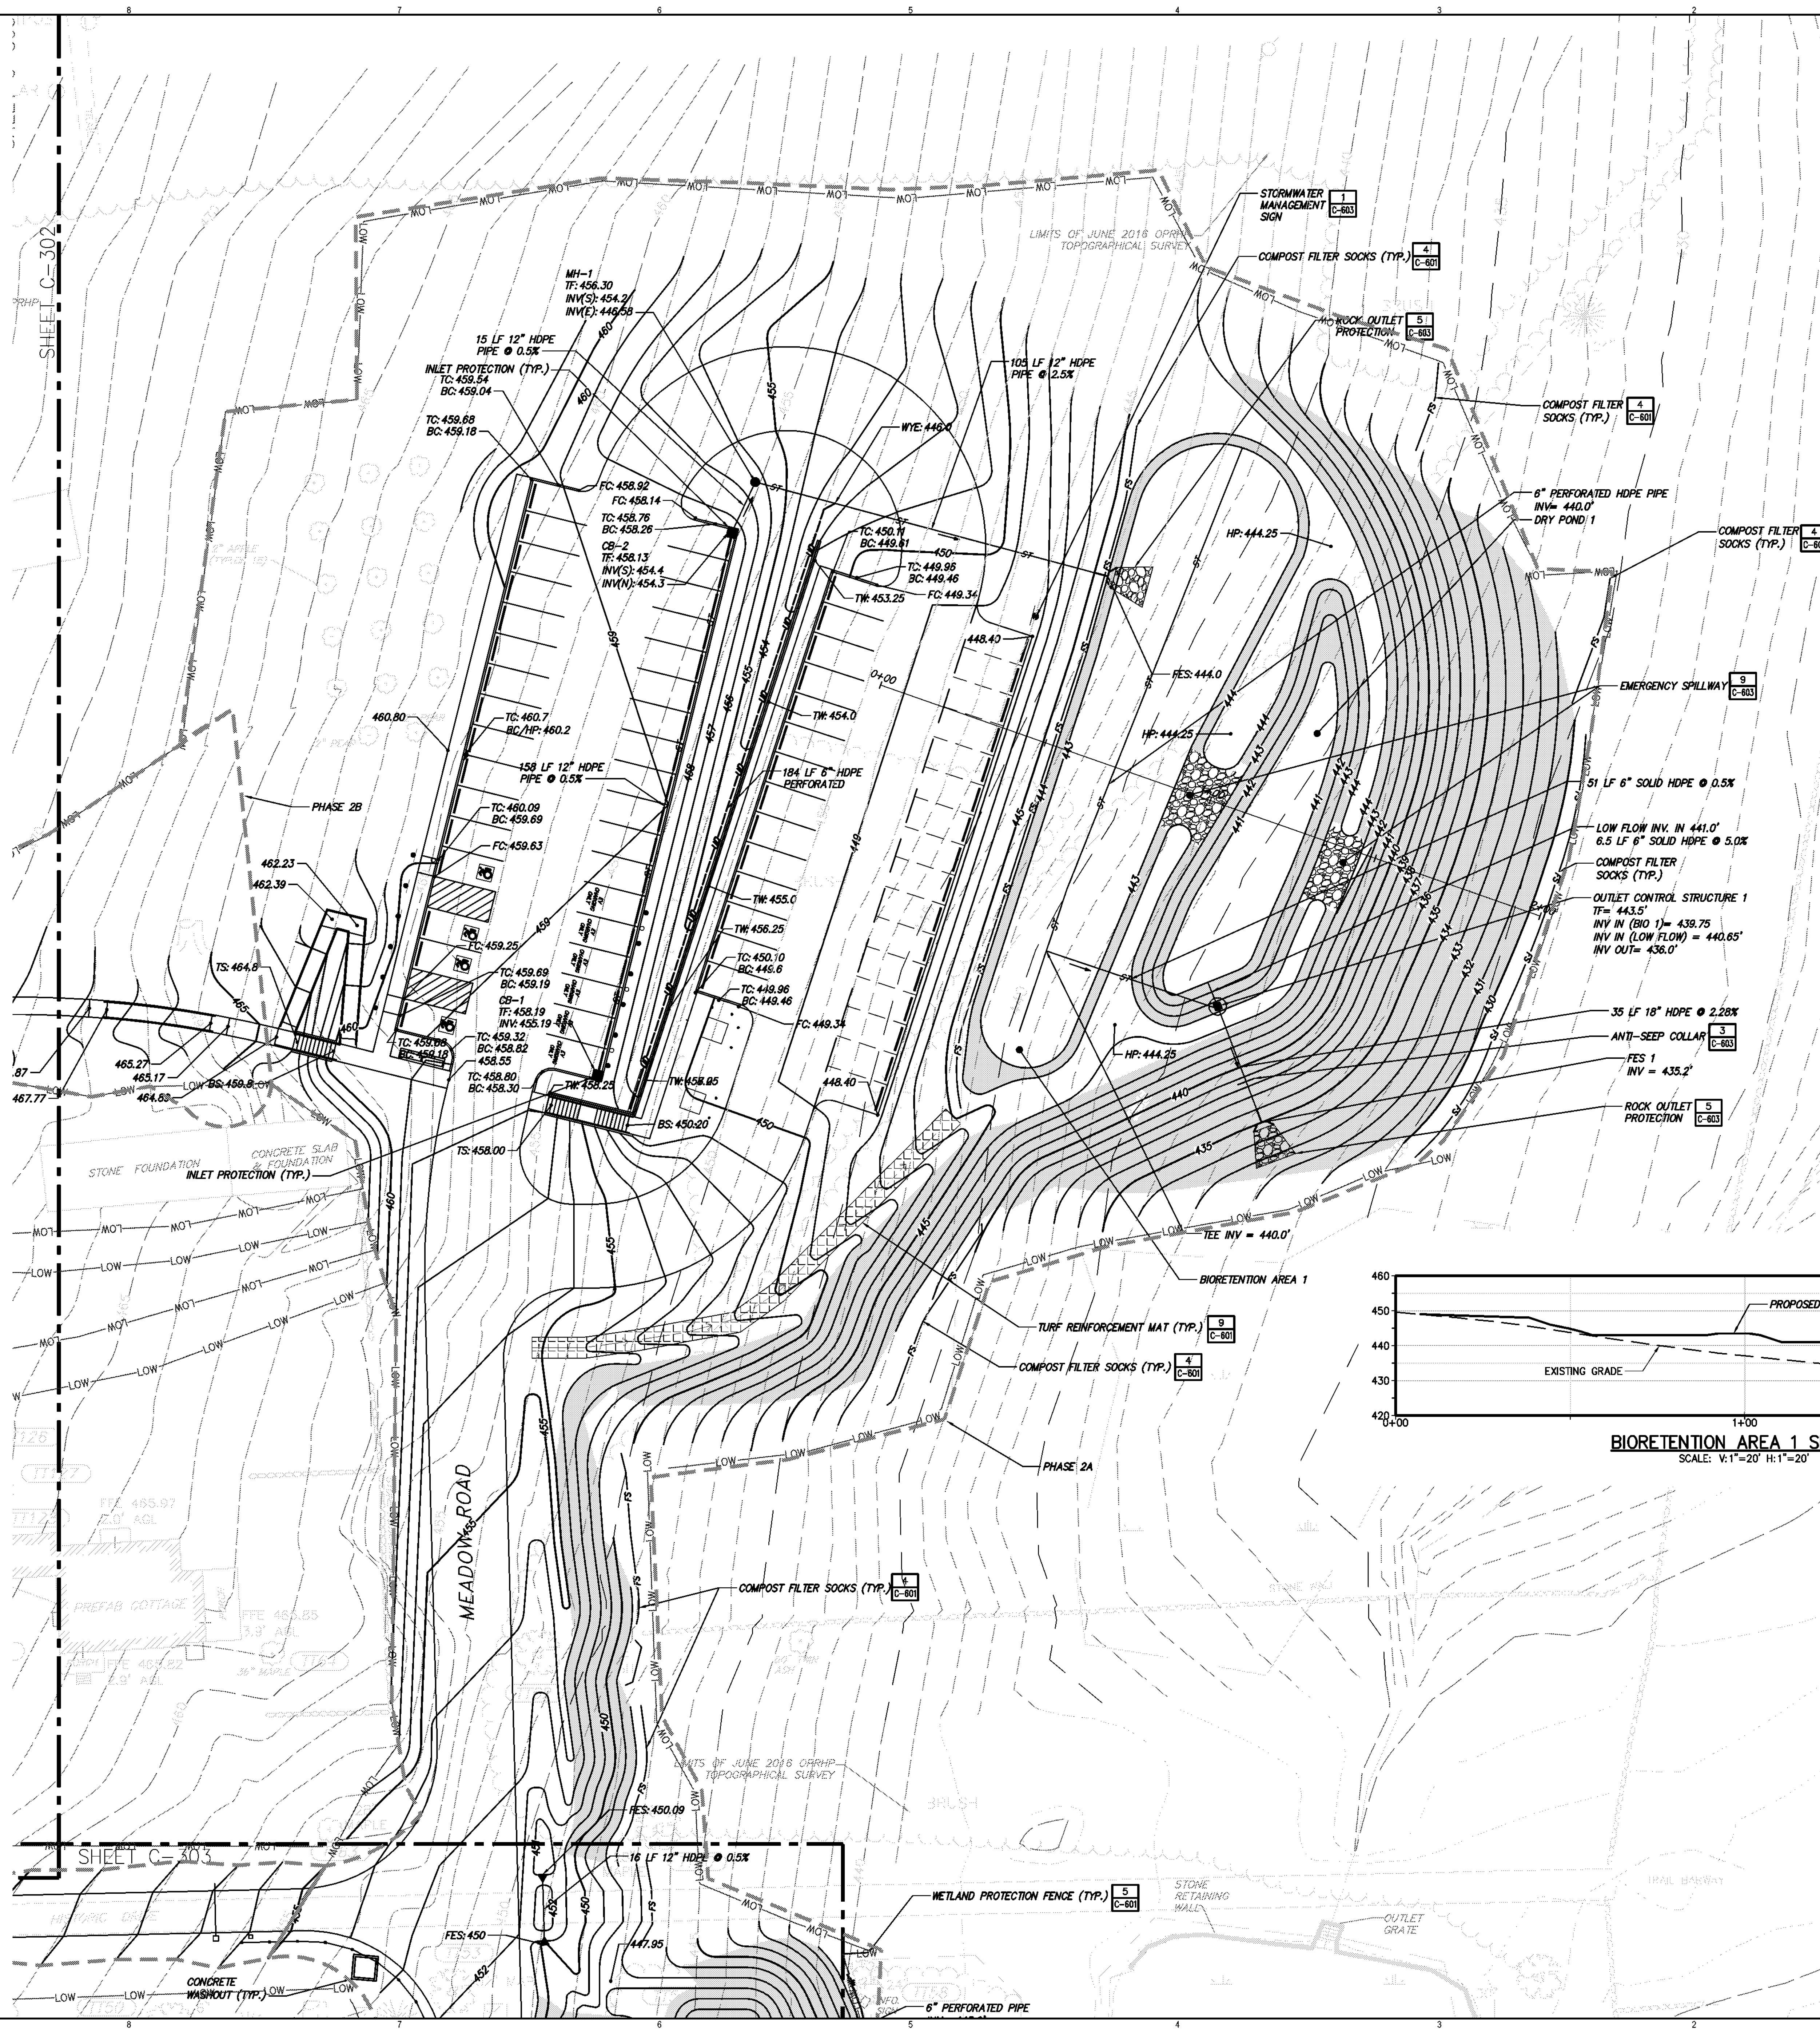

NOTE:
1. EXECUTE WORK AS INDICATED TO MITIGATE ANY POTENTIAL RISK TO WETLANDS

LEGEND:

1	EROSION CONTROL BANK STABILIZATION
C-601	TURF REINFORCEMENT MAT
9	MINOR CONTOUR LINES
C-601	MAJOR CONTOUR LINES
WP	WETLAND PROTECTION
FS	COMPOST FILTER SOCKS
---	PHASE 2A
---	PHASE 2B

