


C:\Users\darshan8623\ARCADIS\GEC India - ANA Water - 30171703_Clarkestown Highway Garage Expansion\Drawings\Sheets\Civil\C-03.dwg LAYOUT: C-03 SAVED: 5/28/2024 7:00 PM ACADVER: 24.3S (LMS TECH) PAGES: 1 PLOTTED: 5/29/2024 3:15 PM BY: DARSHAN, L

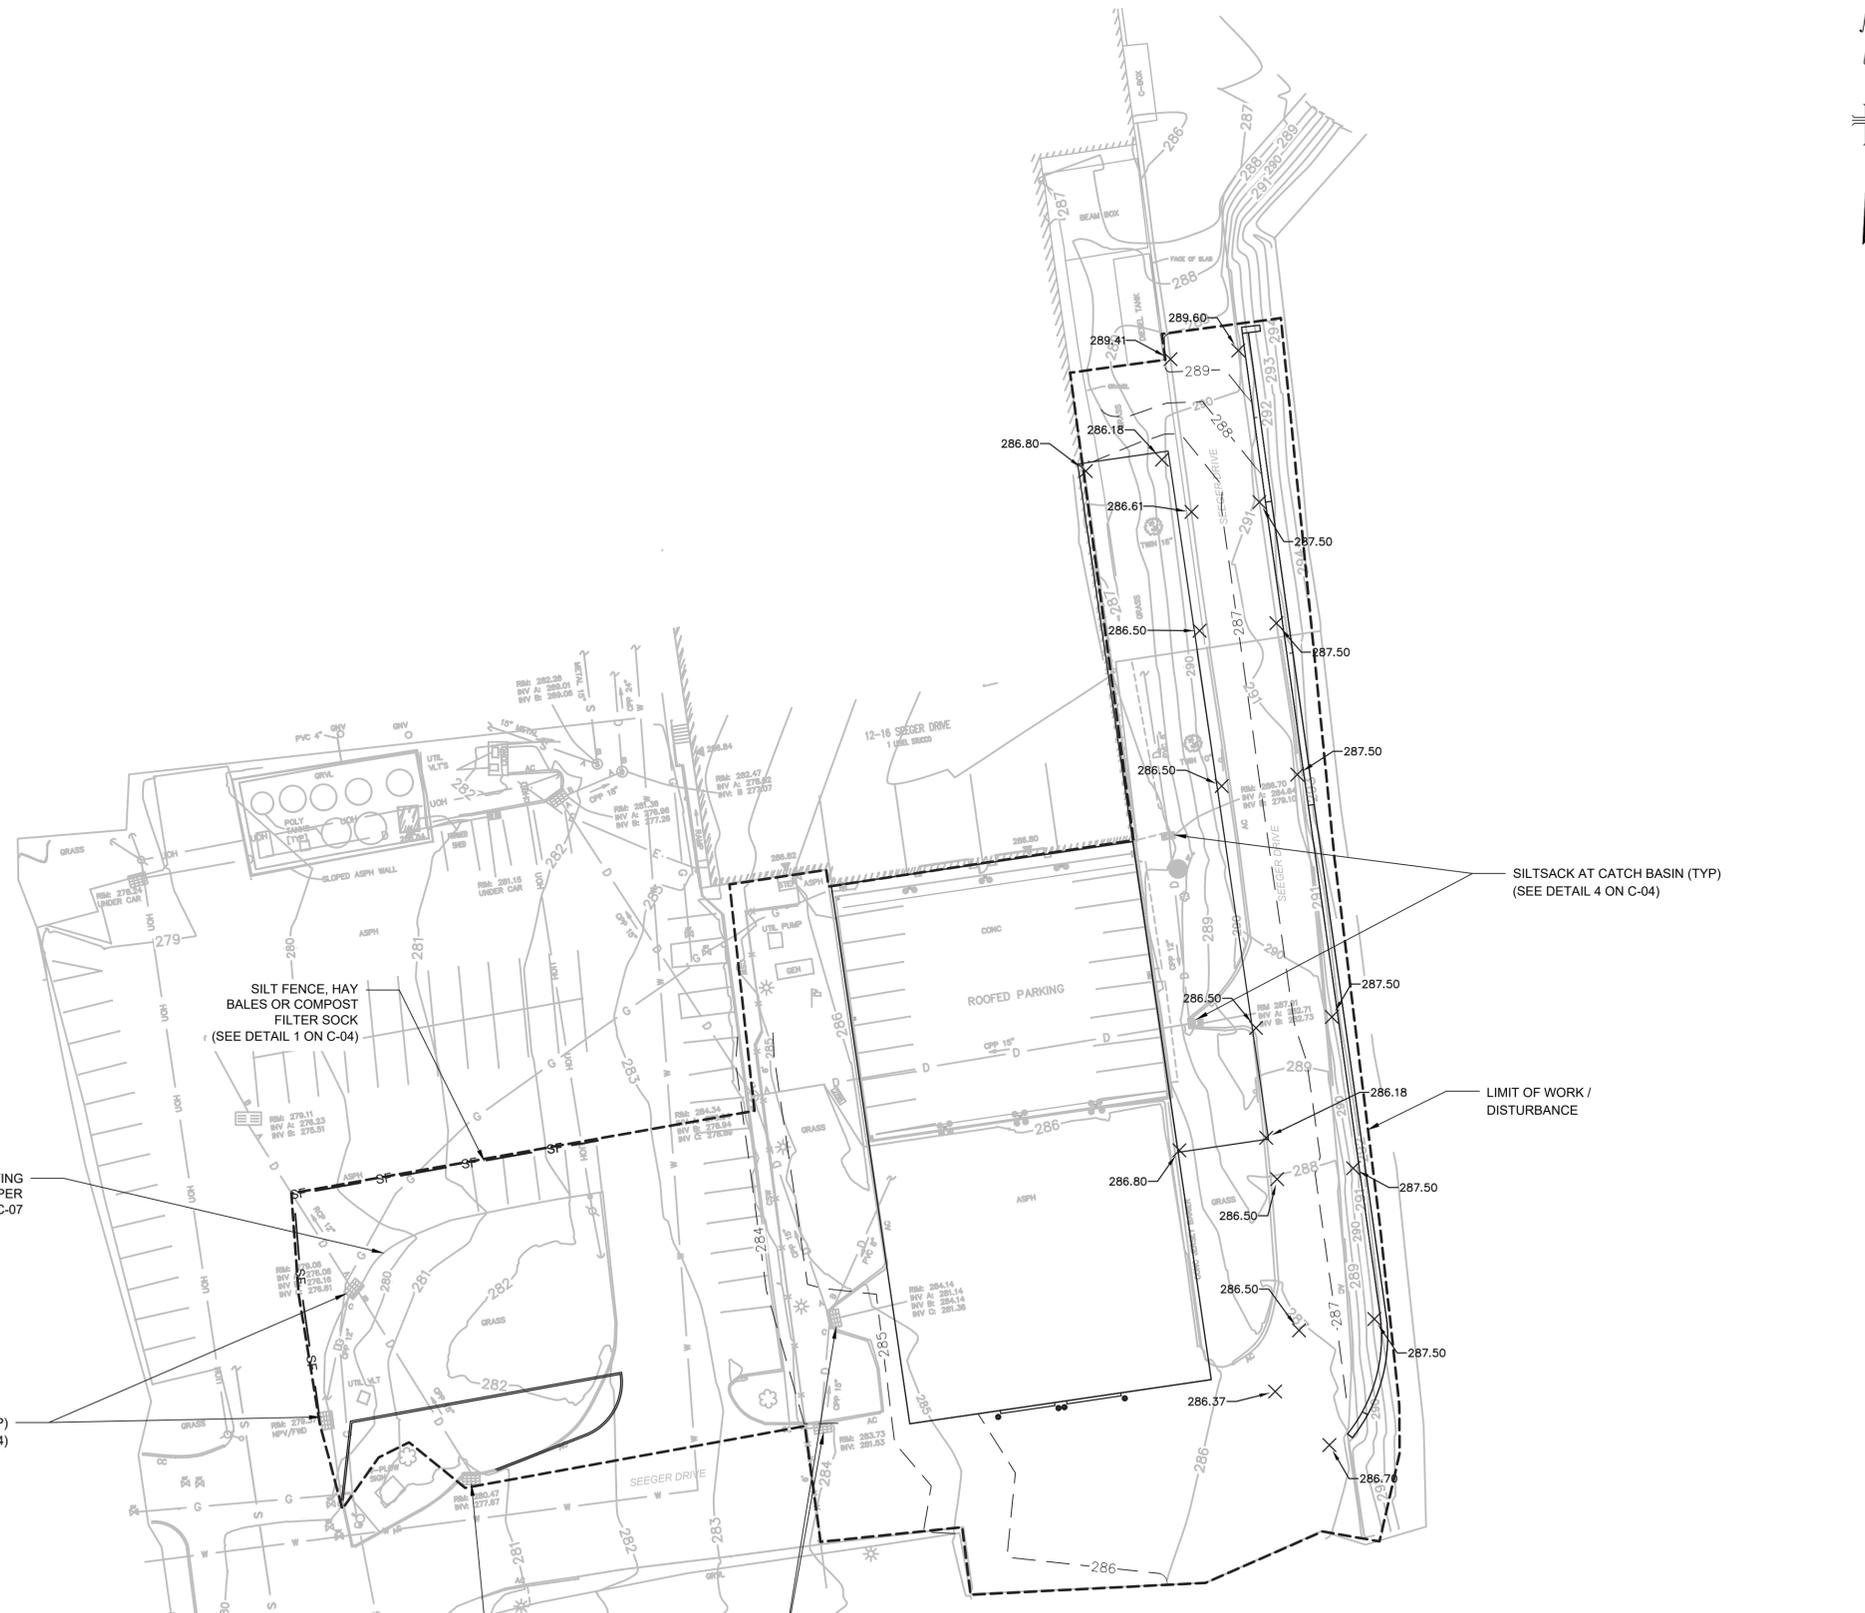

EROSION AND SEDIMENT CONTROL PLAN

SCALE: 1" = 30'

NOTES:
 1. THE CONTRACTOR SHALL IMPLEMENT AND MAINTAIN EROSION CONTROLS DURING ALL SITE DISTURBANCES UNTIL THE SITE'S FINAL RESTORATION AND STABILIZATION ARE COMPLETE.

SCALE(S) AS INDICATED

THIS BAR REPRESENTS ONE INCH ON THE ORIGINAL DRAWING.

USE TO VERIFY FIGURE REPRODUCTION SCALE

No.	Date	Revisions	By	Ckd

THIS DRAWING IS THE PROPERTY OF THE ARCADIS ENTITY IDENTIFIED IN THE TITLE BLOCK AND MAY NOT BE REPRODUCED OR ALTERED IN WHOLE OR IN PART WITHOUT THE EXPRESS WRITTEN PERMISSION OF SAME.

Professional Engineer's Name		
Professional Engineer's No.		
State	Date Signed	Project Mgr.
NY		
Designed by	Drawn by	Checked by

100% PROGRESS DESIGN - NOT FOR CONSTRUCTION



CLARKSTOWN HIGHWAY GARAGE EXPANSION • CLARKSTOWN, NY

EROSION AND SEDIMENT CONTROL PLAN

ARCADIS Project No. 30171703
Date: JUNE 2024
ARCADIS OF NEW YORK, INC. 201 FULLER ROAD SUITE 201 ALBANY, NY 12203

C-03