
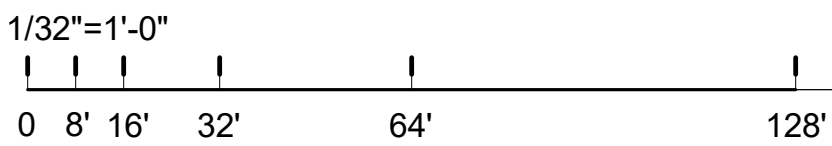


PRINTED ARCHLINE 13.07.14.02 20/02/2024 11:52:49 AM

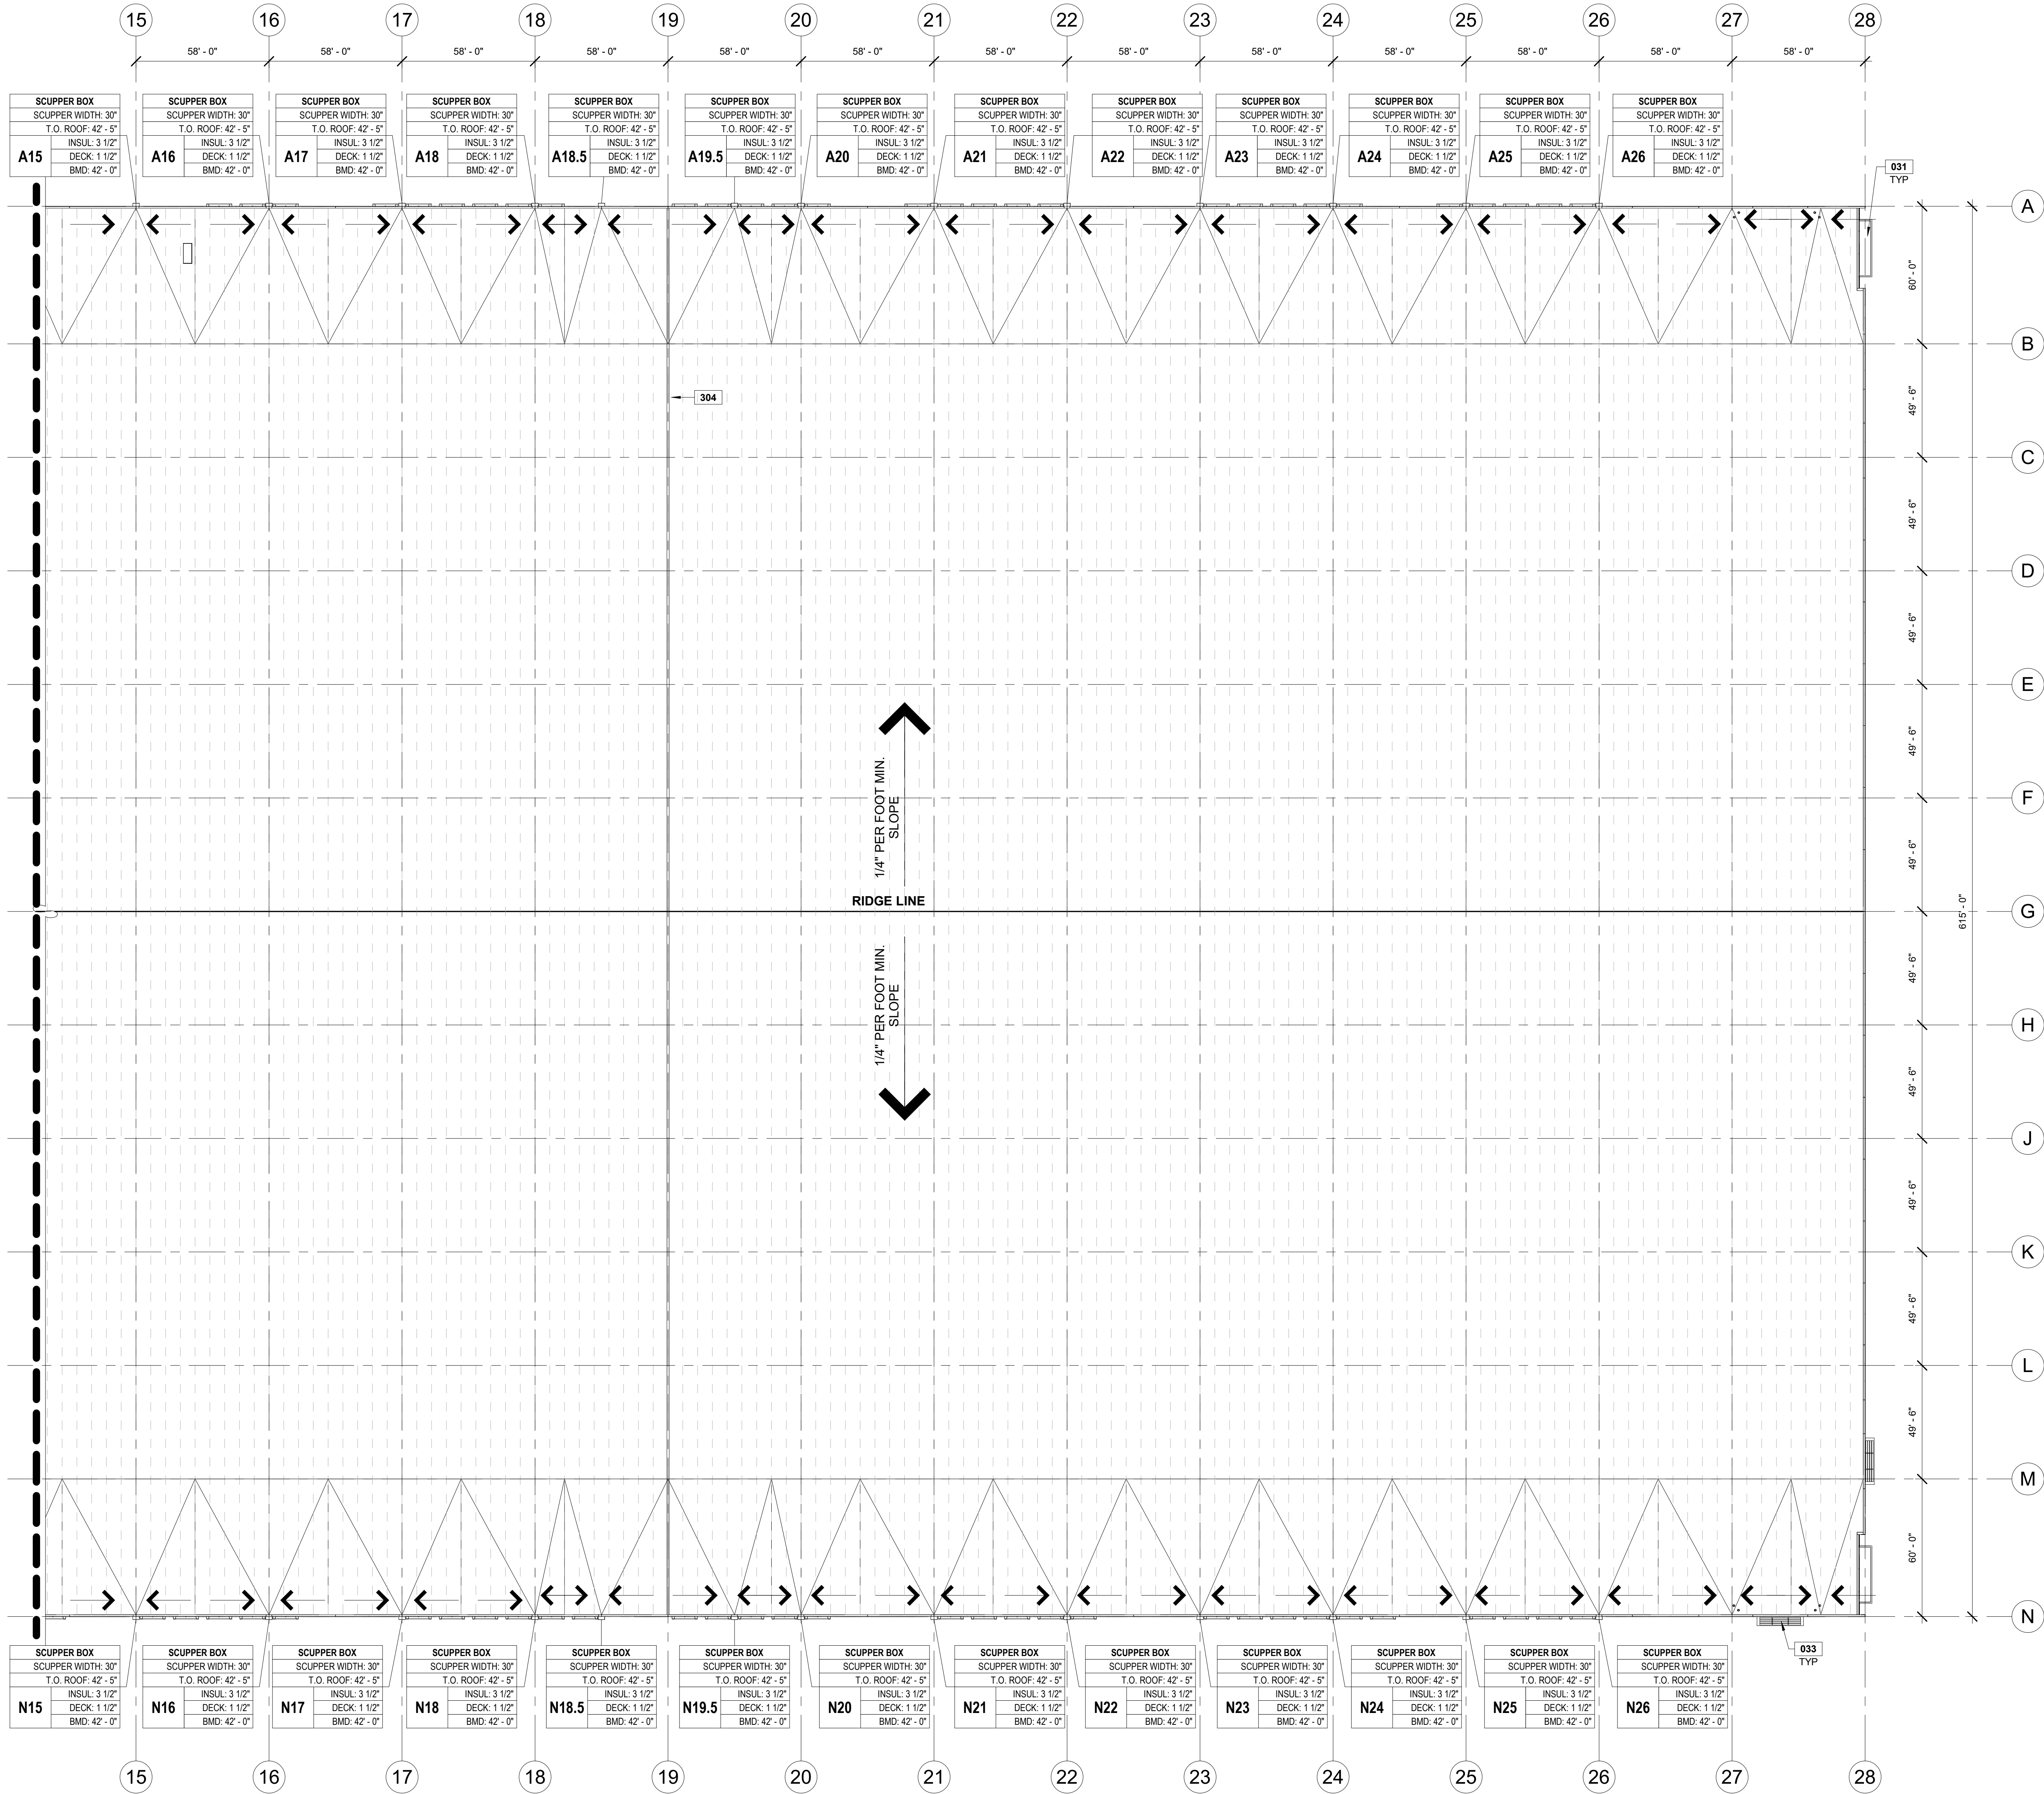


OVERALL ROOF PLAN B

SCALE: 1/32" = 1'-0"

ROOF PLAN NOTES

- PROVIDE 2 LAYERS (STAGGERED JOINTS) RIGID ROOF INSULATION TO MEET CURRENT ENERGY CODE AS FOLLOWS:
 - THICKNESS: 5 INCHES
 - R-VALUE: R20
- PROVIDE SINGLE PLY RHINO-BOND SYSTEM OR EQUAL ROOFING SYSTEM AS FOLLOWS:
 - WHITE TPO
 - THICKNESS: 0.60 MIL
 - WARRANTY: 20 YEAR

ROOF PLAN LEGEND

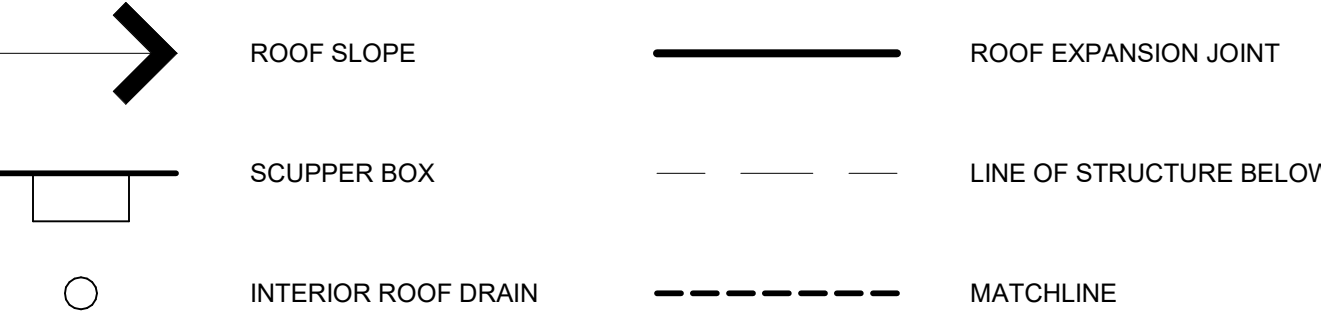

SCUPPER BOX TAG	SCUPPER BOX	T.O. ROOF (MEMBRANE)
	SCUPPER WIDTH: XX"	
NUMBER	XX	INSUL: XX"
		DECK: XX"
		BMD: XX" - XX"
		PER STRUCTURAL
		PER PLUMBING

SHEET NOTES

- 031 CANOPY AT BUILDING ENTRANCE.
033 PREFABRICATED SUNSHADE AT VISION WINDOW.
304 ROOF EXPANSION JOINT.

SCUPPER SCHEDULE

NO.	BMD	DECK	INSULATION	T.O. ROOF	SCUPPER WIDTH	DOWNSPOUTS
A3	42'-0"	1 1/2"	3 1/2"	42'-5"	30"	6"X6"
A4	42'-0"	1 1/2"	3 1/2"	42'-5"	30"	6"X6"
A5	42'-0"	1 1/2"	3 1/2"	42'-5"	30"	6"X6"
A6	42'-0"	1 1/2"	3 1/2"	42'-5"	30"	6"X6"
A7	42'-0"	1 1/2"	3 1/2"	42'-5"	30"	6"X6"
A8	42'-0"	1 1/2"	3 1/2"	42'-5"	30"	6"X6"
A9	42'-0"	1 1/2"	3 1/2"	42'-5"	30"	6"X6"
A9.5	42'-0"	1 1/2"	3 1/2"	42'-5"	30"	6"X6"
A10.5	42'-0"	1 1/2"	3 1/2"	42'-5"	30"	6"X6"
A11	42'-0"	1 1/2"	3 1/2"	42'-5"	30"	6"X6"
A12	42'-0"	1 1/2"	3 1/2"	42'-5"	30"	6"X6"
A13	42'-0"	1 1/2"	3 1/2"	42'-5"	30"	6"X6"
A14	42'-0"	1 1/2"	3 1/2"	42'-5"	30"	6"X6"
A15	42'-0"	1 1/2"	3 1/2"	42'-5"	30"	6"X6"
A16	42'-0"	1 1/2"	3 1/2"	42'-5"	30"	6"X6"
A17	42'-0"	1 1/2"	3 1/2"	42'-5"	30"	6"X6"
A18	42'-0"	1 1/2"	3 1/2"	42'-5"	30"	6"X6"
A18.5	42'-0"	1 1/2"	3 1/2"	42'-5"	30"	6"X6"
A19.5	42'-0"	1 1/2"	3 1/2"	42'-5"	30"	6"X6"
A20	42'-0"	1 1/2"	3 1/2"	42'-5"	30"	6"X6"
A21	42'-0"	1 1/2"	3 1/2"	42'-5"	30"	6"X6"
A22	42'-0"	1 1/2"	3 1/2"	42'-5"	30"	6"X6"
A23	42'-0"	1 1/2"	3 1/2"	42'-5"	30"	6"X6"
A24	42'-0"	1 1/2"	3 1/2"	42'-5"	30"	6"X6"
A25	42'-0"	1 1/2"	3 1/2"	42'-5"	30"	6"X6"
A26	42'-0"	1 1/2"	3 1/2"	42'-5"	30"	6"X6"
N3	42'-0"	1 1/2"	3 1/2"	42'-5"	30"	6"X6"
N4	42'-0"	1 1/2"	3 1/2"	42'-5"	30"	6"X6"
N5	42'-0"	1 1/2"	3 1/2"	42'-5"	30"	6"X6"
N6	42'-0"	1 1/2"	3 1/2"	42'-5"	30"	6"X6"
N7	42'-0"	1 1/2"	3 1/2"	42'-5"	30"	6"X6"
N8	42'-0"	1 1/2"	3 1/2"	42'-5"	30"	6"X6"
N9	42'-0"	1 1/2"	3 1/2"	42'-5"	30"	6"X6"
N9.5	42'-0"	1 1/2"	3 1/2"	42'-5"	30"	6"X6"
N10.5	42'-0"	1 1/2"	3 1/2"	42'-5"	30"	6"X6"
N11	42'-0"	1 1/2"	3 1/2"	42'-5"	30"	6"X6"
N12	42'-0"	1 1/2"	3 1/2"	42'-5"	30"	6"X6"
N13	42'-0"	1 1/2"	3 1/2"	42'-5"	30"	6"X6"
N14	42'-0"	1 1/2"	3 1/2"	42'-5"	30"	6"X6"
N15	42'-0"	1 1/2"	3 1/2"	42'-5"	30"	6"X6"
N16	42'-0"	1 1/2"	3 1/2"	42'-5"	30"	6"X6"
N17	42'-0"	1 1/2"	3 1/2"	42'-5"	30"	6"X6"
N18	42'-0"	1 1/2"	3 1/2"	42'-5"	30"	6"X6"
N18.5	42'-0"	1 1/2"	3 1/2"	42'-5"	30"	6"X6"
N19.5	42'-0"	1 1/2"	3 1/2"	42'-5"	30"	6"X6"
N20	42'-0"	1 1/2"	3 1/2"	42'-5"	30"	6"X6"
N21	42'-0"	1 1/2"	3 1/2"	42'-5"	30"	6"X6"
N22	42'-0"	1 1/2"	3 1/2"	42'-5"	30"	6"X6"
N23	42'-0"	1 1/2"	3 1/2"	42'-5"	30"	6"X6"
N24	42'-0"	1 1/2"	3 1/2"	42'-5"	30"	6"X6"
N25	42'-0"	1 1/2"	3 1/2"	42'-5"	30"	6"X6"
N26	42'-0"	1 1/2"	3 1/2"	42'-5"	30"	6"X6"

DESIGNER / BUILDER

ARCO
DESIGN/BUILD

44 SOUTH BROADWAY, SUITE 1003
WHITE PLAINS, NY 10601
P: 914.821.5535 F: 914.306.6010

ADB / DESIGN SERVICES

PROJECT TITLE

ROCKLAND LOGISTICS CENTER BLDG 1

25 OLD MILL RD.
SUFFERN, NY 10901

OWNER

BROOKFIELD PROPERTIES
1 MEADOWLANDS PLAZA, SUITE 802
EAST RUTHERFORD, NJ 07073

ARCHITECT

ADB / DESIGN SERVICES LLC
44 SOUTH BROADWAY, SUITE 1003
WHITE PLAINS, NY 10601

CIVIL ENGINEER

DYNAMIC ENGINEERING CONSULTANTS
1904 MAIN STREET
LAKE COMO, NJ 07719

STRUCTURAL ENGINEER

ADB STRUCTURAL ENGINEERING
325 S. ALABAMA ST. SUITE 200
INDIANAPOLIS, IN 46204

MECHANICAL ENGINEER

NATIONAL DESIGN BUILD SERVICES
11840 BORMAN DRIVE
MARYLAND HEIGHTS, MO 63146

ELECTRICAL ENGINEER

FXB ENGINEERING
5 CHRISTY DRIVE, SUITE 307
CHADDS FORD, PA 18317

PLUMBING ENGINEER

MCCARTHY ENGINEERING
2500 E HIGH STREET, SUITE 630
POTTSTOWN, PA 19464


FIRE PROTECTION ENGINEER

S.A. COMUNALE
2500 NEWPARK DRIVE
BARBERTON, OH 44203

SEAL

JOSEPH V. DIGIORGIO | NY: 042948

KEY PLAN

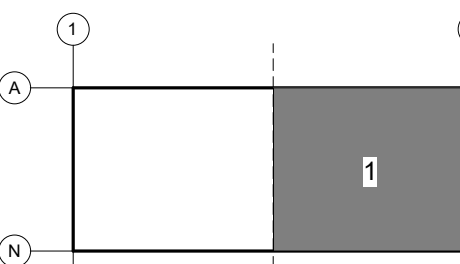

SUBMITTALS

NO.	DATE	DESCRIPTION
	02.09.2024	ISSUE FOR PERMIT

PROJECT NO.

AS397-22 | NY154

DRAWN BY

ADB

SHEET TITLE

PARTIAL ROOF PLAN

SHEET NO.

A3.02