




1"=50'
0 25' 50' 100' 250'
OVERALL EAST ELEVATION
SCALE: 1" = 50'-0"

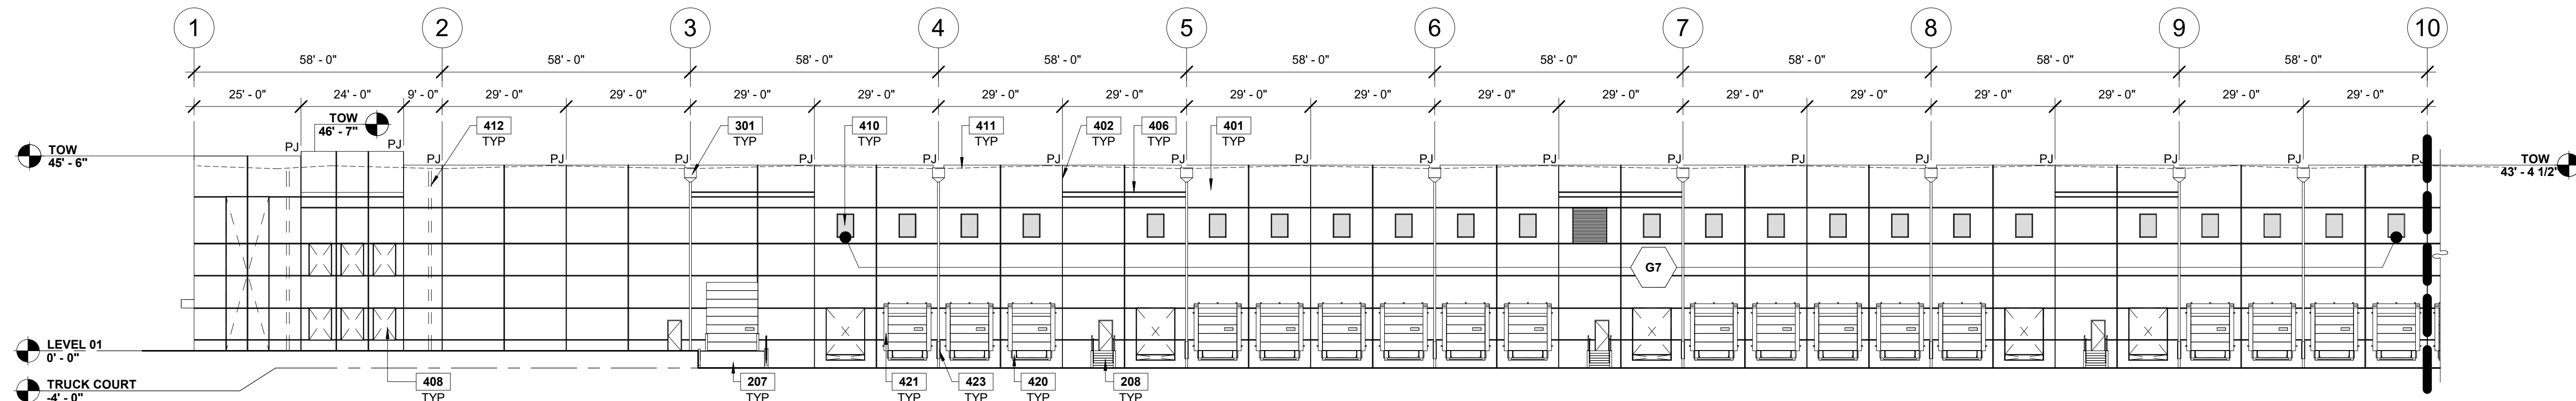

3/64"=1'-0"
0 8' 16' 32' 48' 96'
EAST ELEVATION A
SCALE: 3/64" = 1'-0"

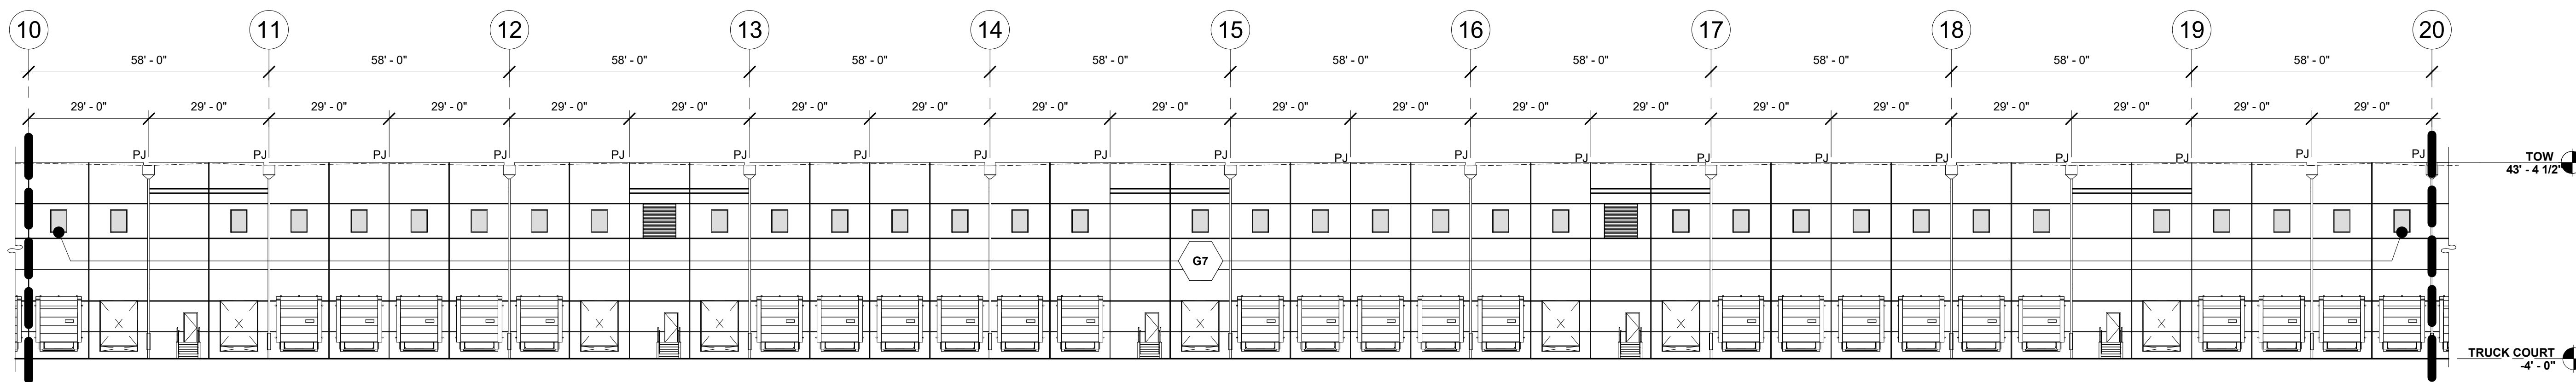

3/64"=1'-0"
0 8' 16' 32' 48' 96'
EAST ELEVATION B
SCALE: 3/64" = 1'-0"

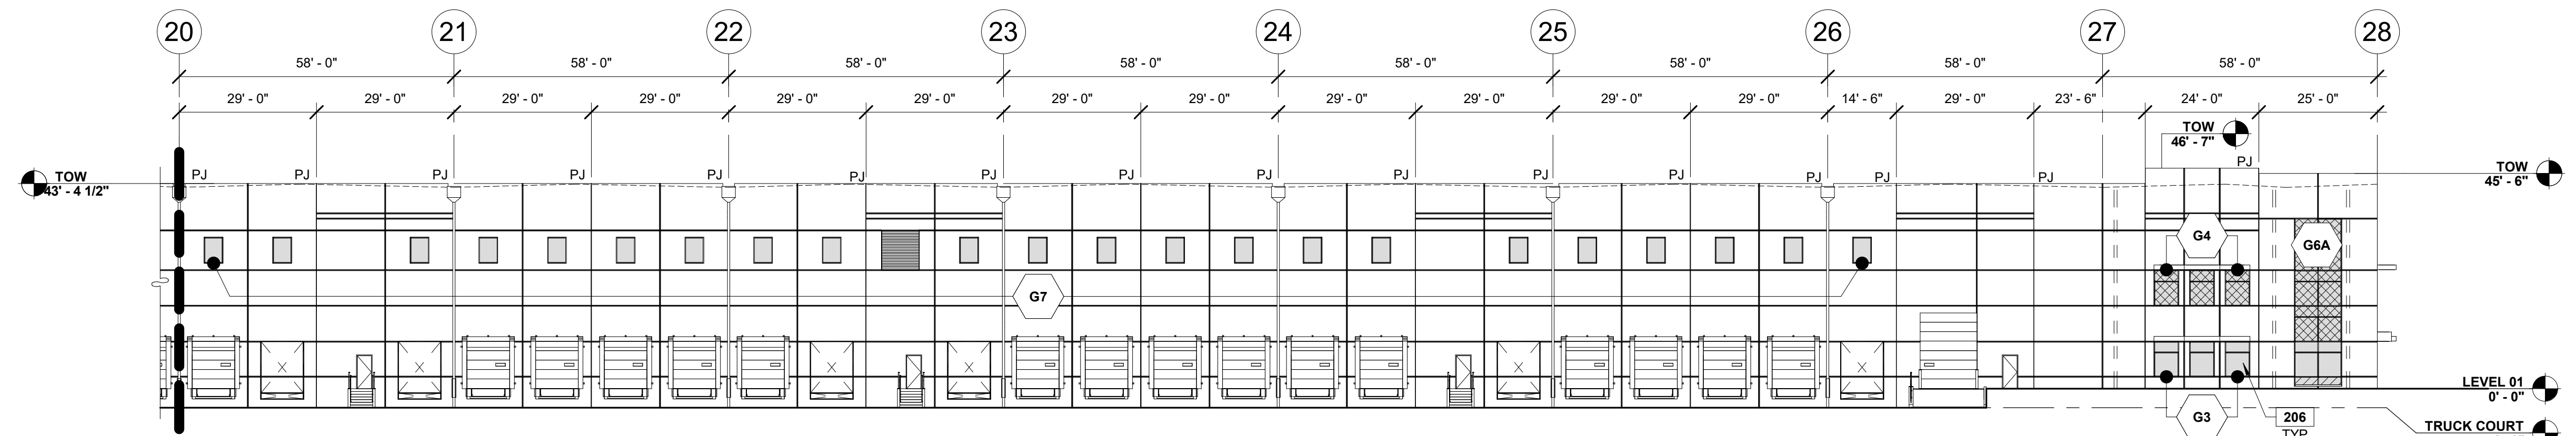

3/64"=1'-0"
0 8' 16' 32' 48' 96'
EAST ELEVATION C
SCALE: 3/64" = 1'-0"

SHEET NOTES

- 206 ALUMINUM STOREFRONT SYSTEM.
207 CONCRETE EXTERIOR DRIVE-IN RAMP.
208 STEEL STAIR WITH GUARDRAIL AND HANDRAIL. ALL MATERIALS TO BE GALVANIZED.
301 EXTERIOR ROOF DRAIN, SCUPPER, AND DOWNSPOUT. SEE PLUMBING DRAWINGS.
401 CONCRETE PANEL PAINTED WITH MEDIUM TEXTURE PAINT.
402 CONCRETE PANEL JOINT. SEE PANEL DRAWINGS.
406 TYPE 'B' 2-3/4" x 3/4" REVEAL.
408 KNOCKOUT PANEL FOR FUTURE OPENING.
410 CLERESTORY WINDOW.
411 ROOF LINE BEYOND.
412 LINE OF INTERIOR ROOF DRAIN LEADER BEYOND.
420 DOCK BUMPER.
421 DOCK SEAL.
423 DOWNSPOUT GUARD.

GLAZING LEGEND

- GL-01 - INSULATED GLAZING UNIT
1 INCH THICK WITH 1/4" THICK CLEAR LITES AND LOW-E COATING
(SEE ENERGY CALCULATIONS FOR REQUIREMENTS)
[ENSURE ENERGY CALCULATIONS INCLUDE SHGC AND VT VALUES]
GL-02 - TEMPERED SAFETY GLAZING
TYPE GL-01 WITH TEMPERED SAFETY GLAZING
GL-03 - SPANDREL GLAZING
TYPE GL-01 WITH SPANDREL GLAZING


ELEVATION NOTES

- TOW = TOP OF CONCRETE + 1-1/2" BLOCKING
- EXTERIOR SIDE OF CONCRETE PANELS SHALL RECEIVE THE FOLLOWING:
 - ONE (1) COAT PRIMER AND ONE (1) COAT MEDIUM TEXTURE PAINT
 - WARRANTY: 10 YEARS
- EXTERIOR HOLLOW METAL DOORS AND FRAMES SHALL BE FACTORY PRIMED AND RECEIVE TWO (2) COATS ALKYD SEMI-GLOSS PAINT.
- DOWNSPOUT GUARDS SHALL RECEIVE TWO (2) COATS ALKYD SEMI-GLOSS PAINT
- COPINGS, SCUPPER BOXES, AND DOWNSPOUTS SHALL BE PAINTED TO MATCH ADJACENT WALL COLOR.

SEAL

JOSEPH V. DIGIORGIO | NY: 042948

KEY PLAN

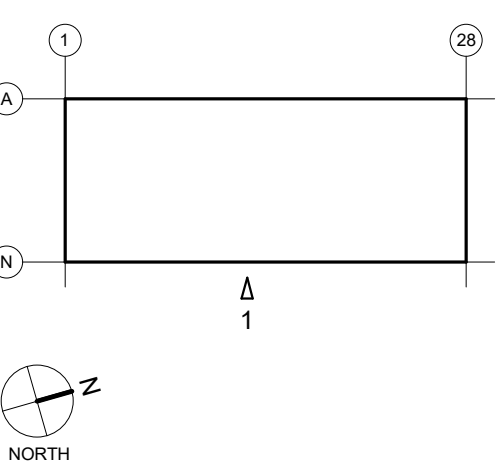

SUBMITTALS

NO.	DATE	DESCRIPTION
02.09.2024	02.09.2024	ISSUE FOR PERMIT

PROJECT NO.
A5397-22 | NY154

DRAWN BY
ADB

SHEET TITLE
BUILDING ELEVATIONS

SHEET NO.

A4.11