



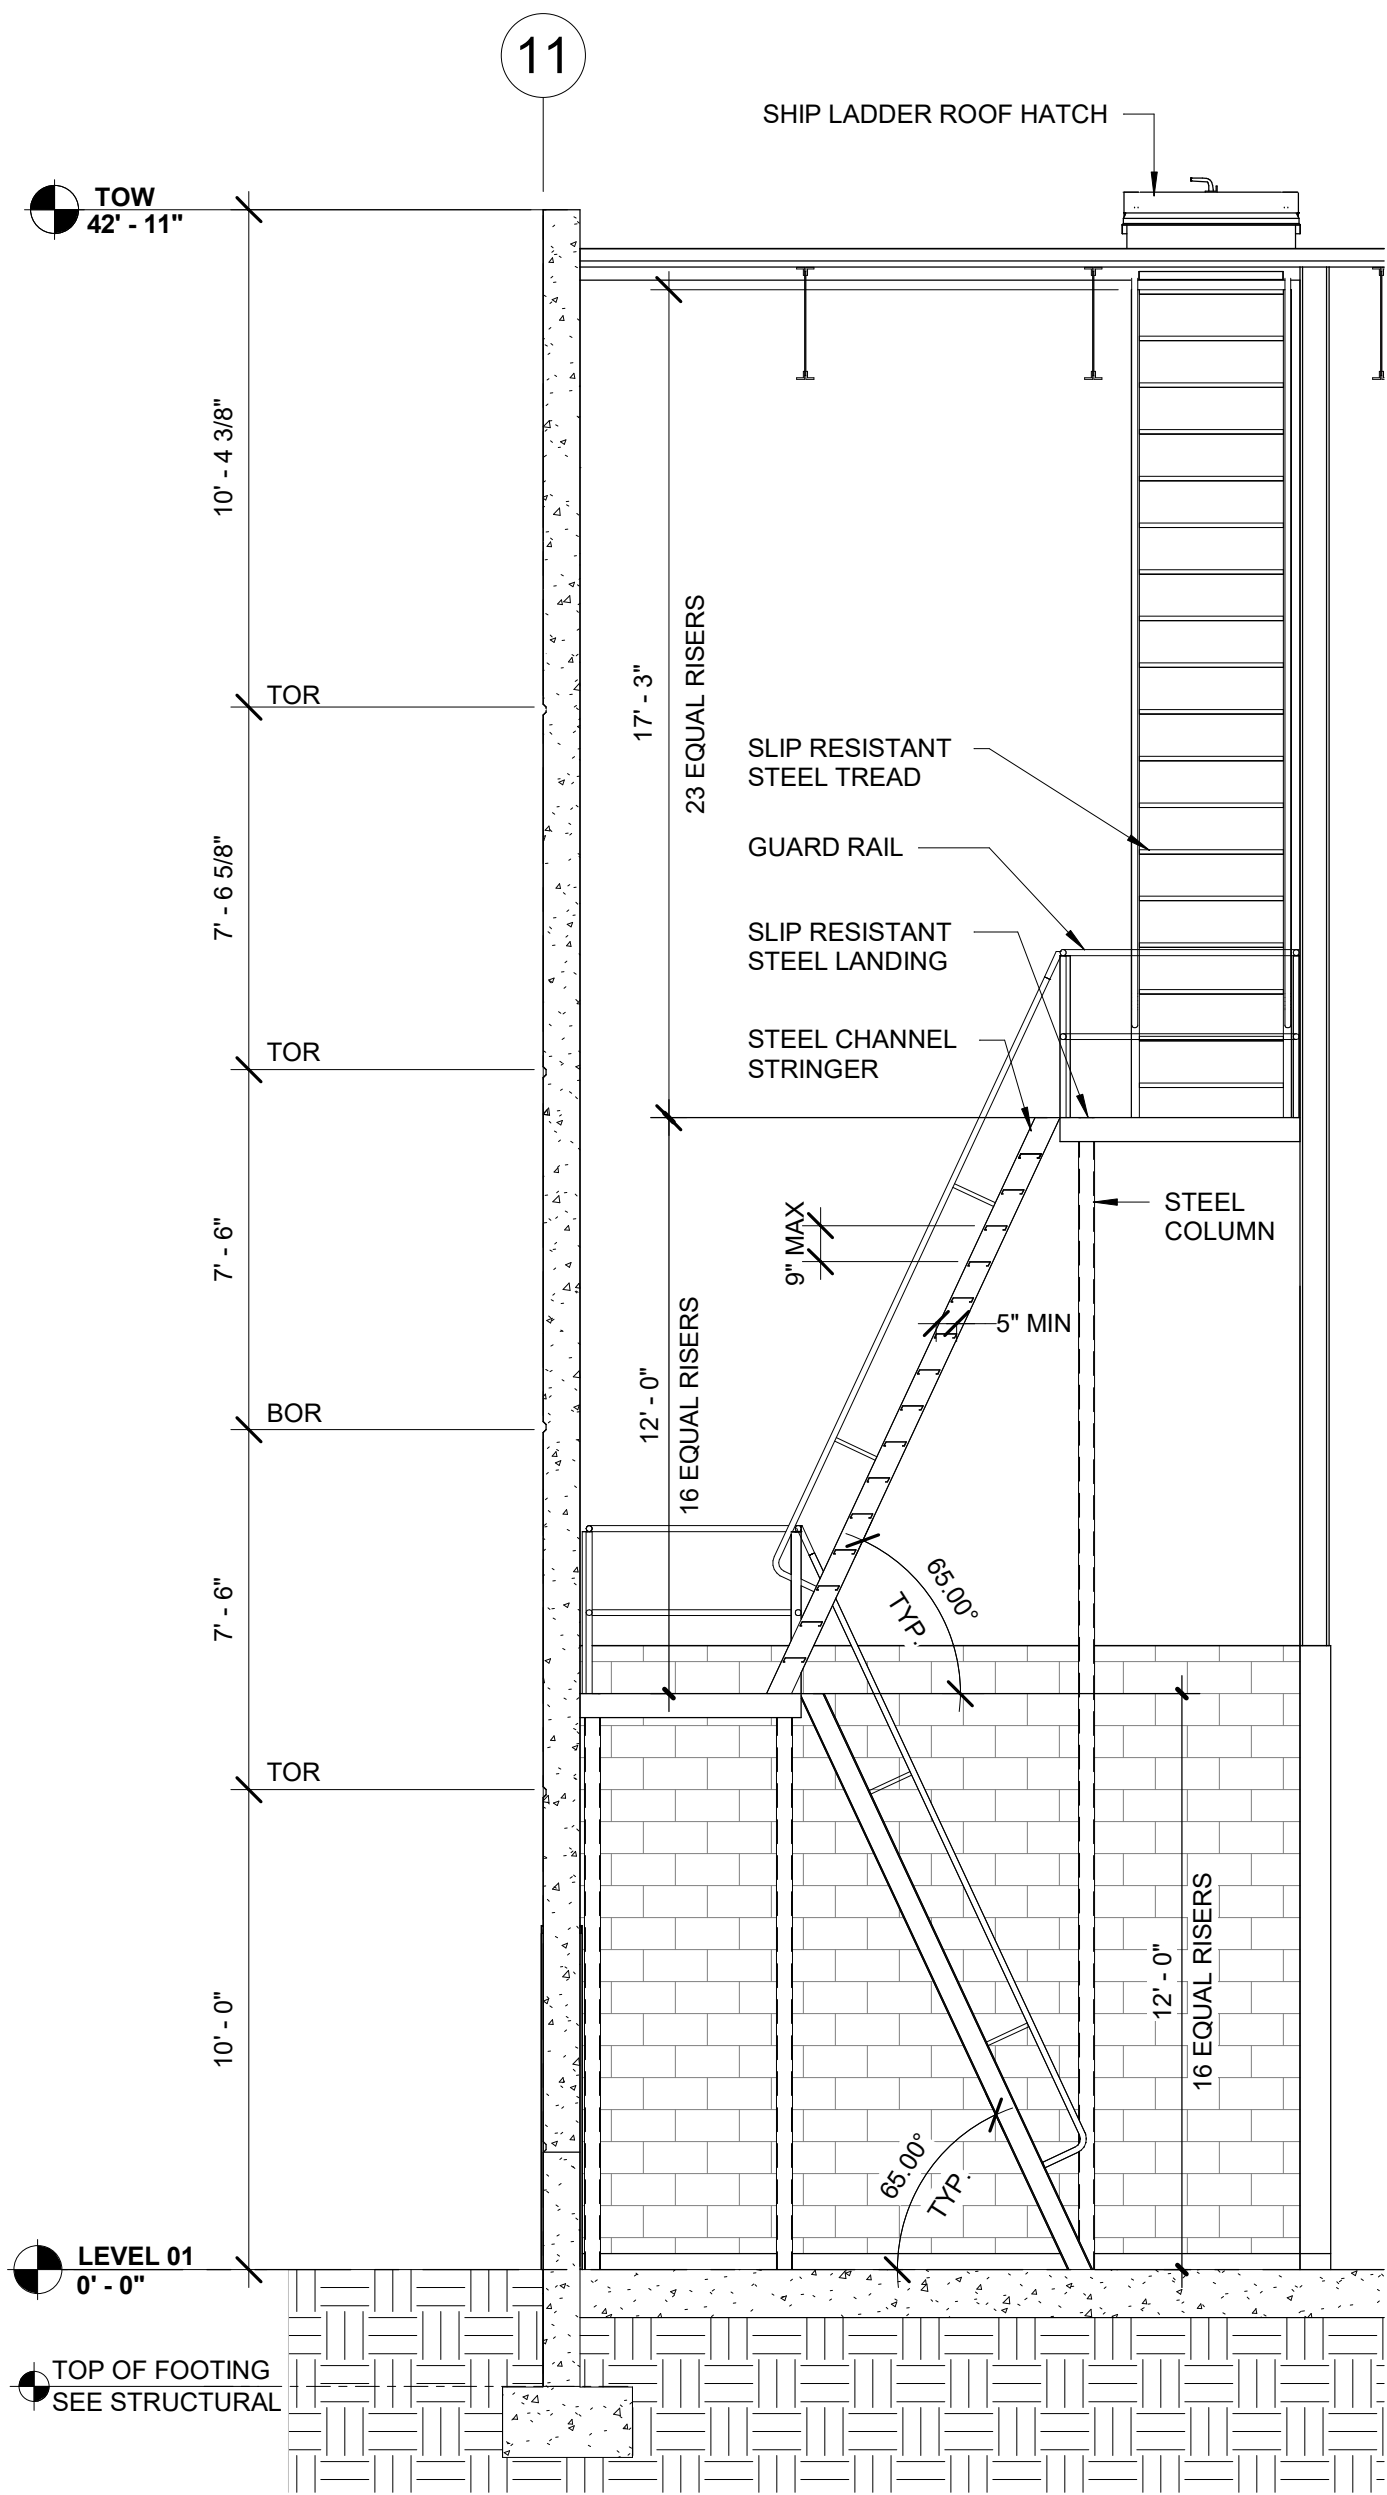

SECTION - FIRE PUMP ROOM

SCALE: 1/4" = 1'-0"


3

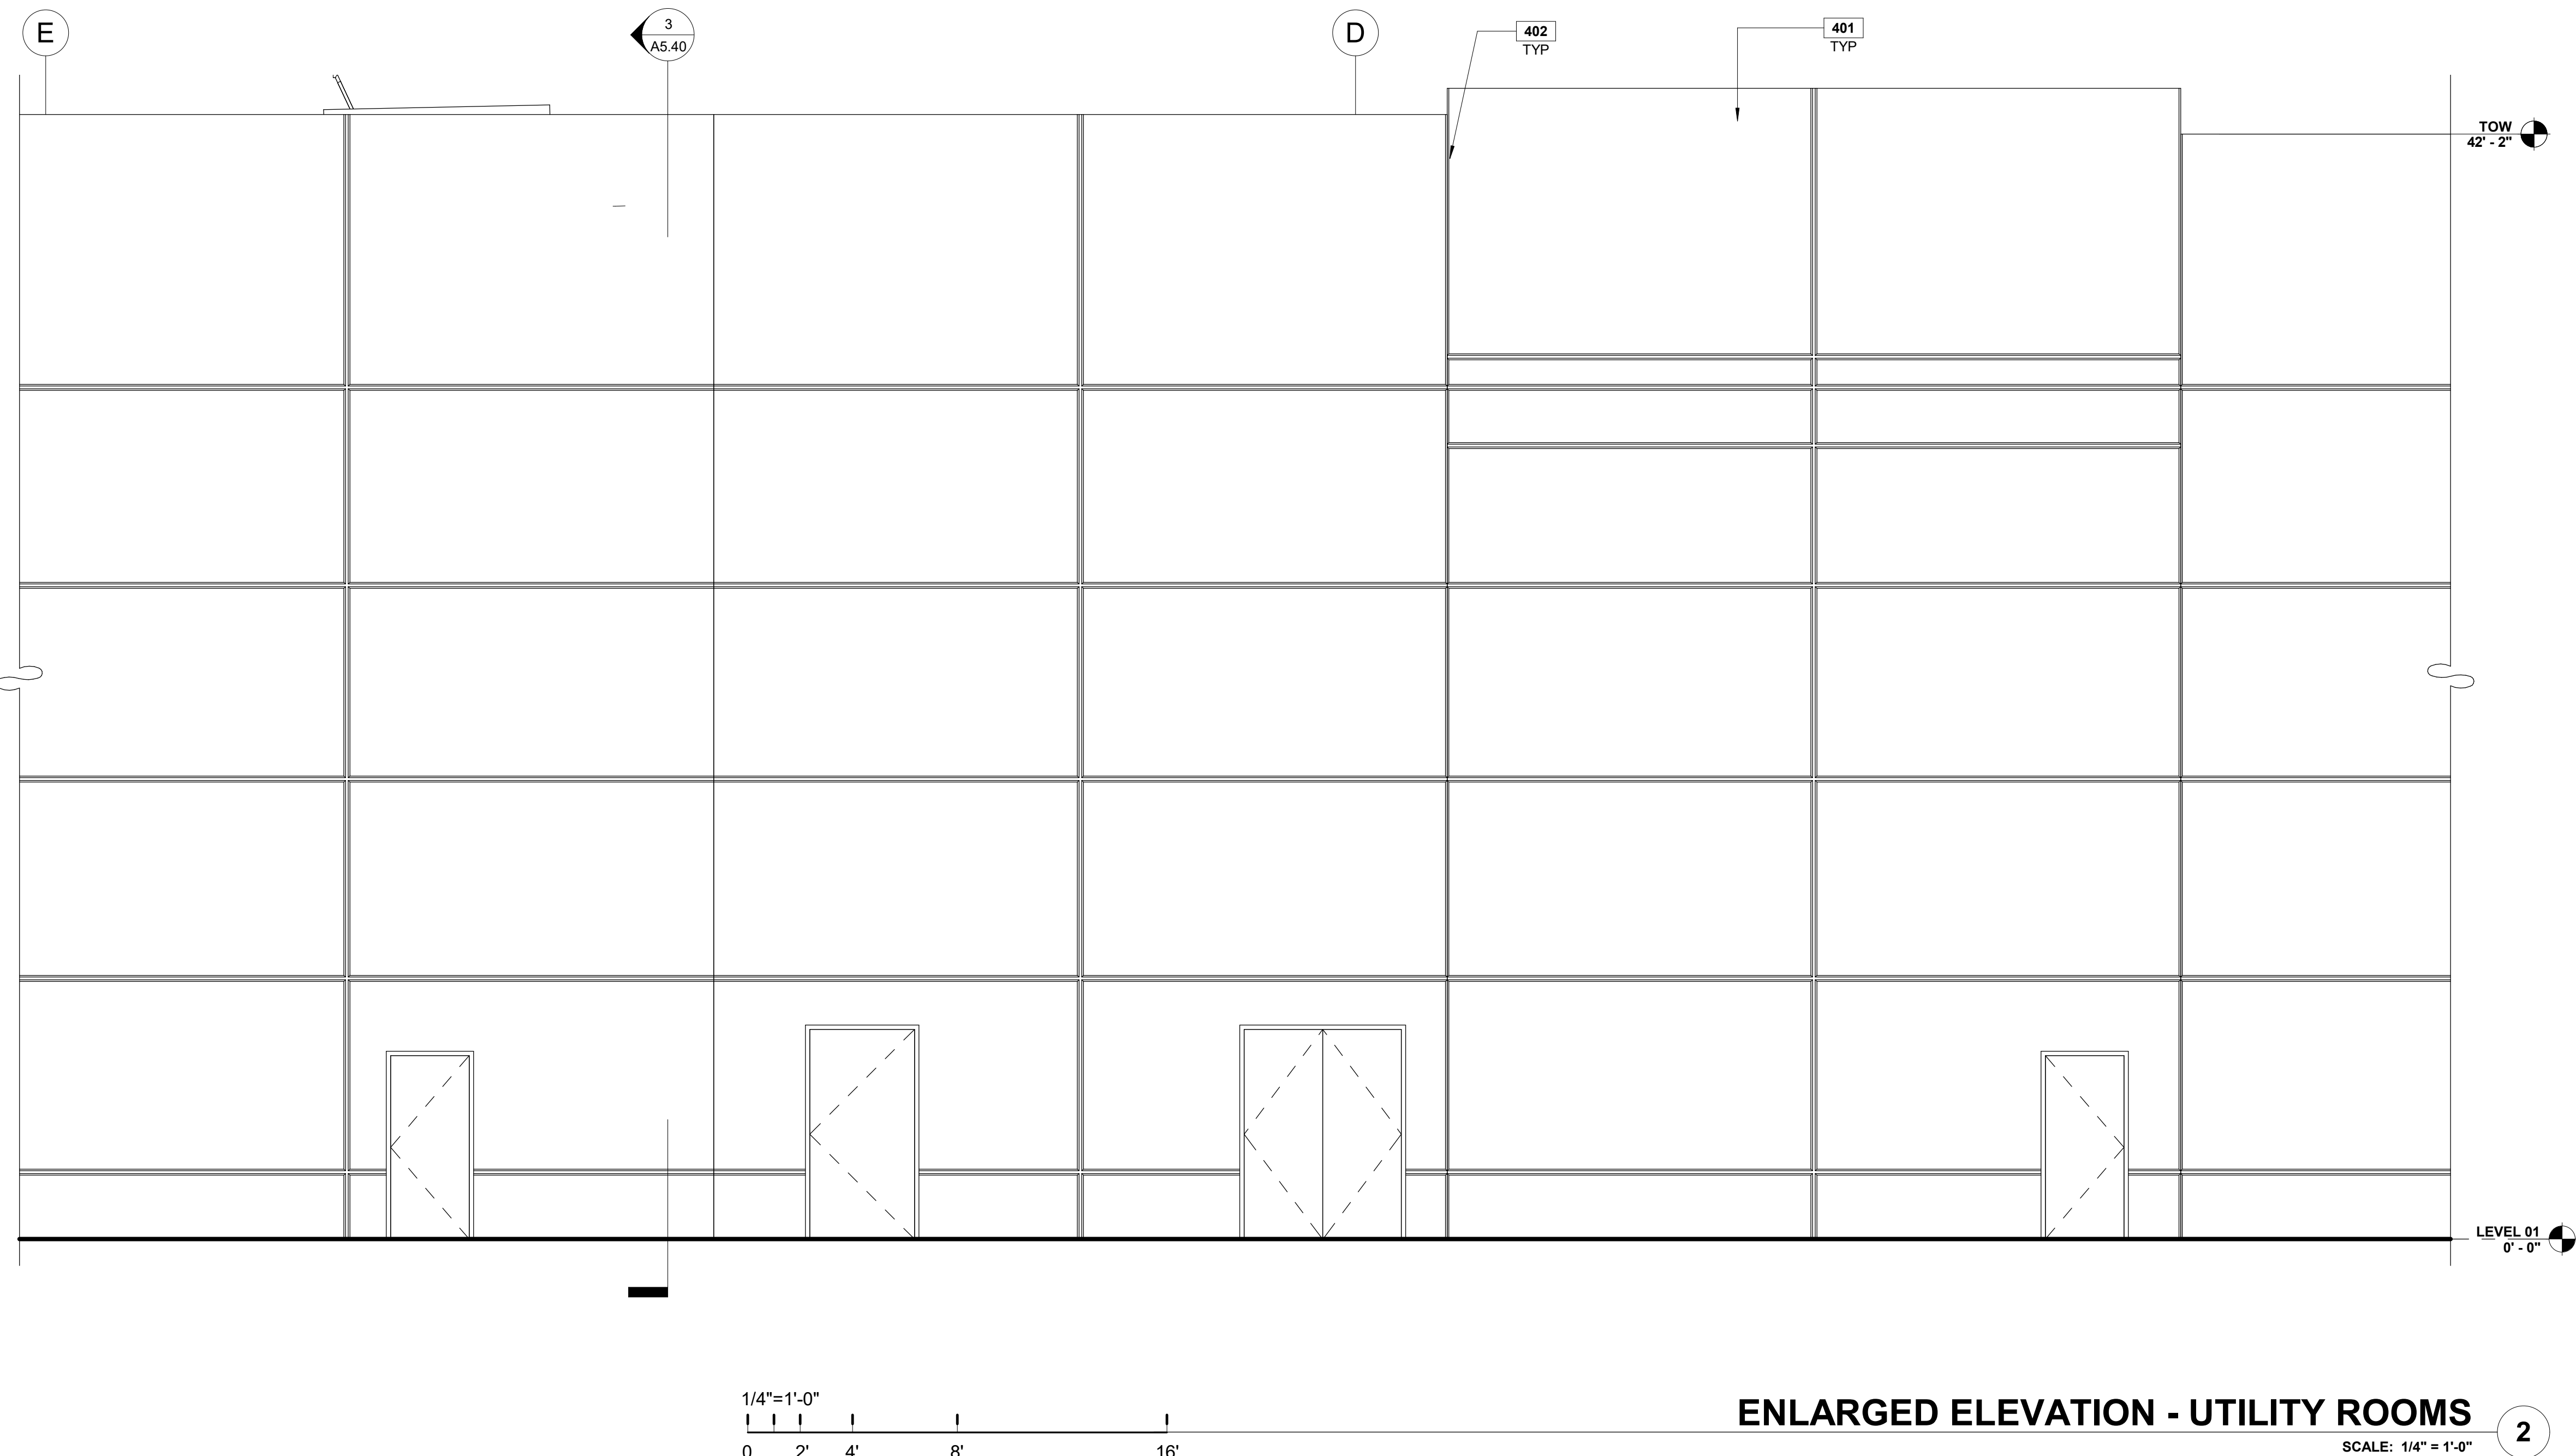

ENLARGED ELEVATION - UTILITY ROOMS

SCALE: 1/4" = 1'-0"


2

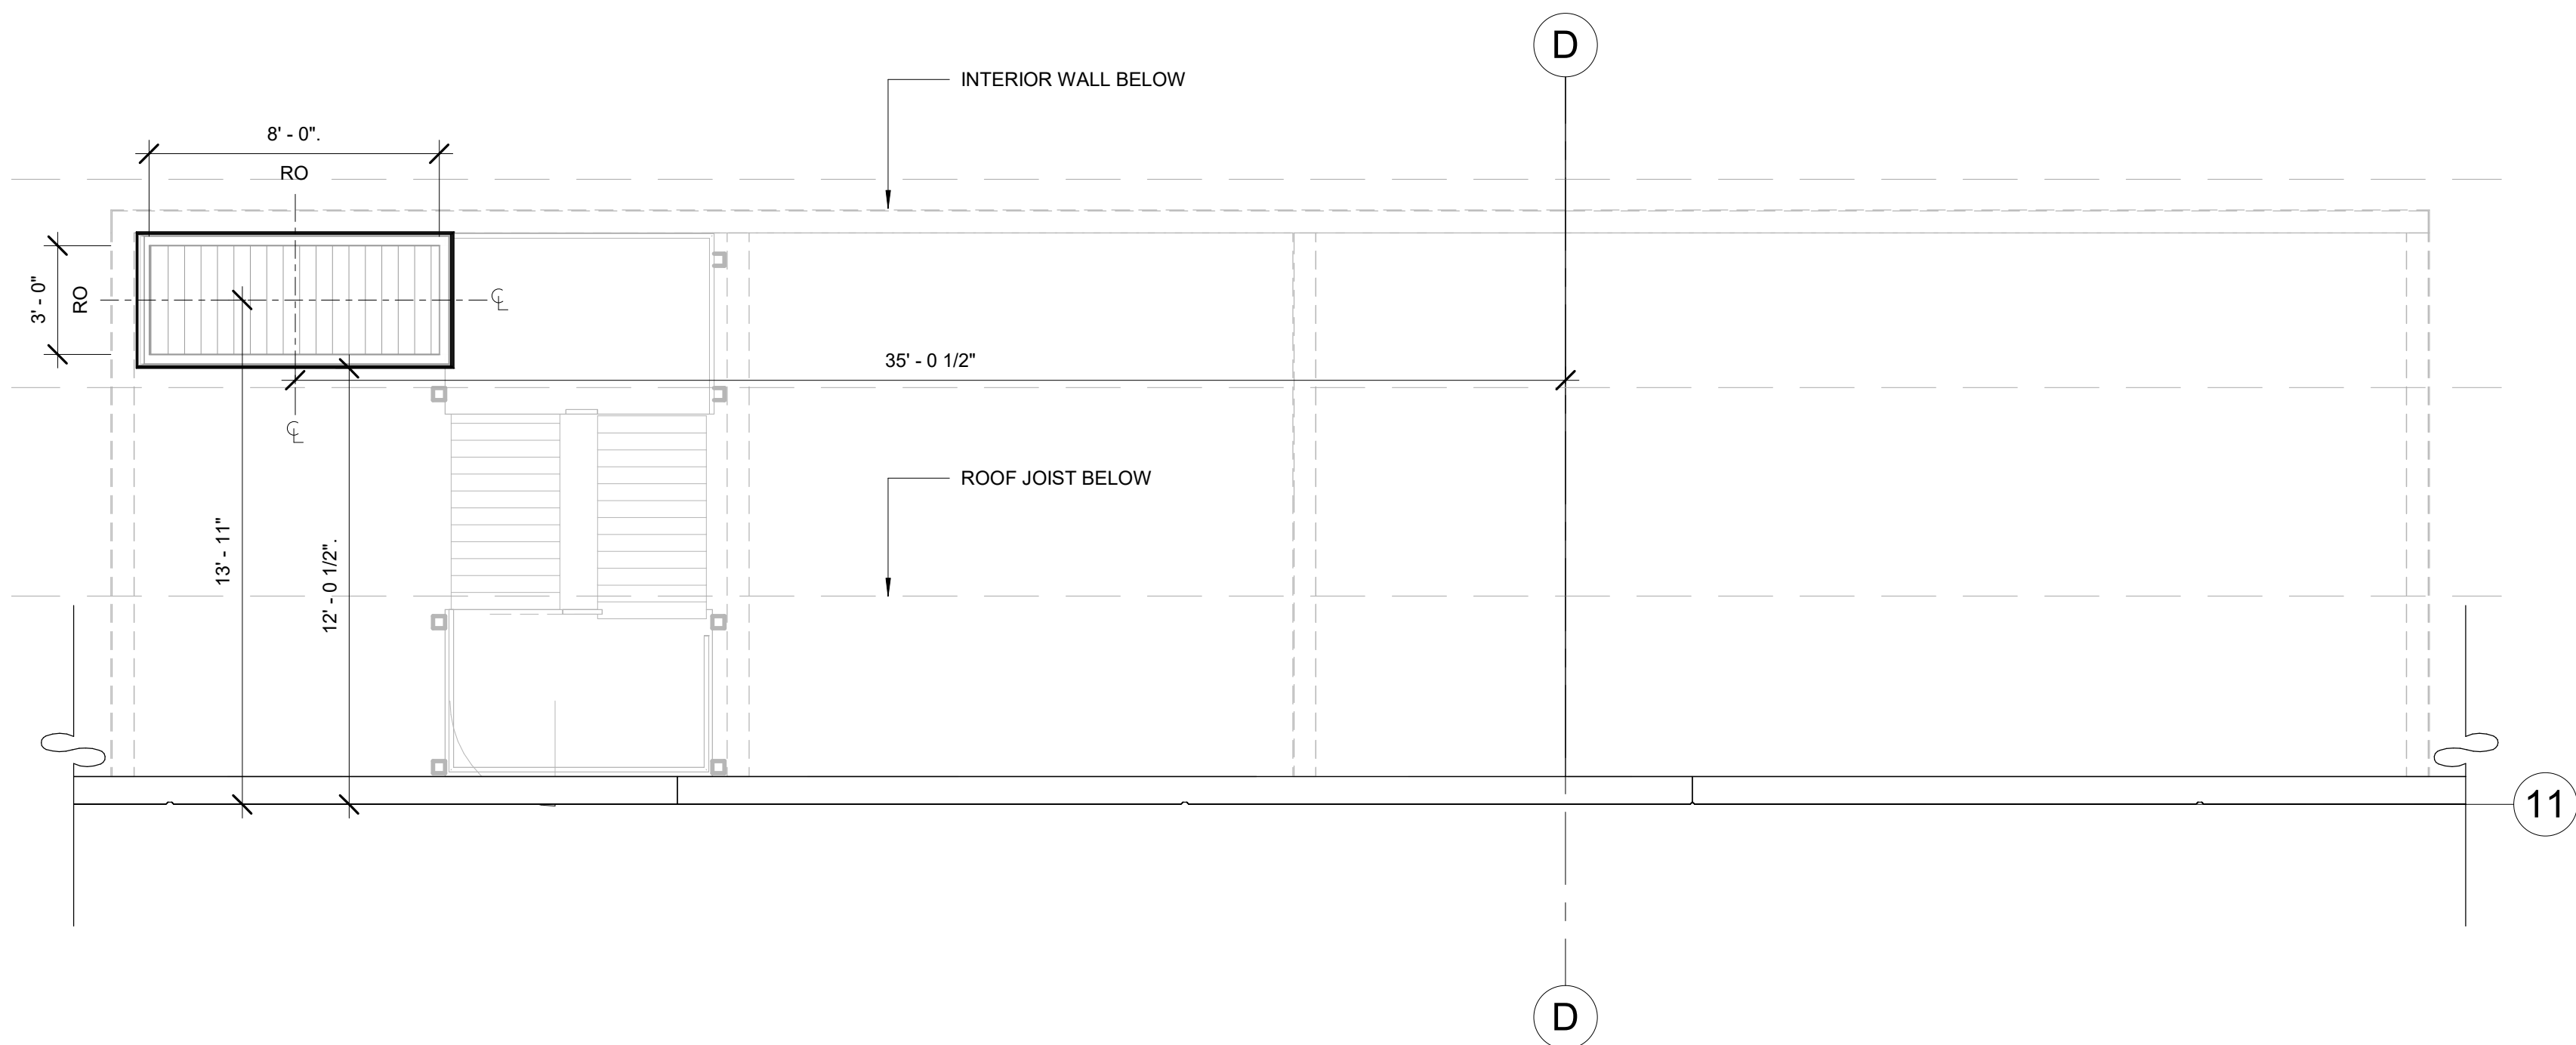

ENLARGED ROOF PLAN

SCALE: 1/4" = 1'-0"

5

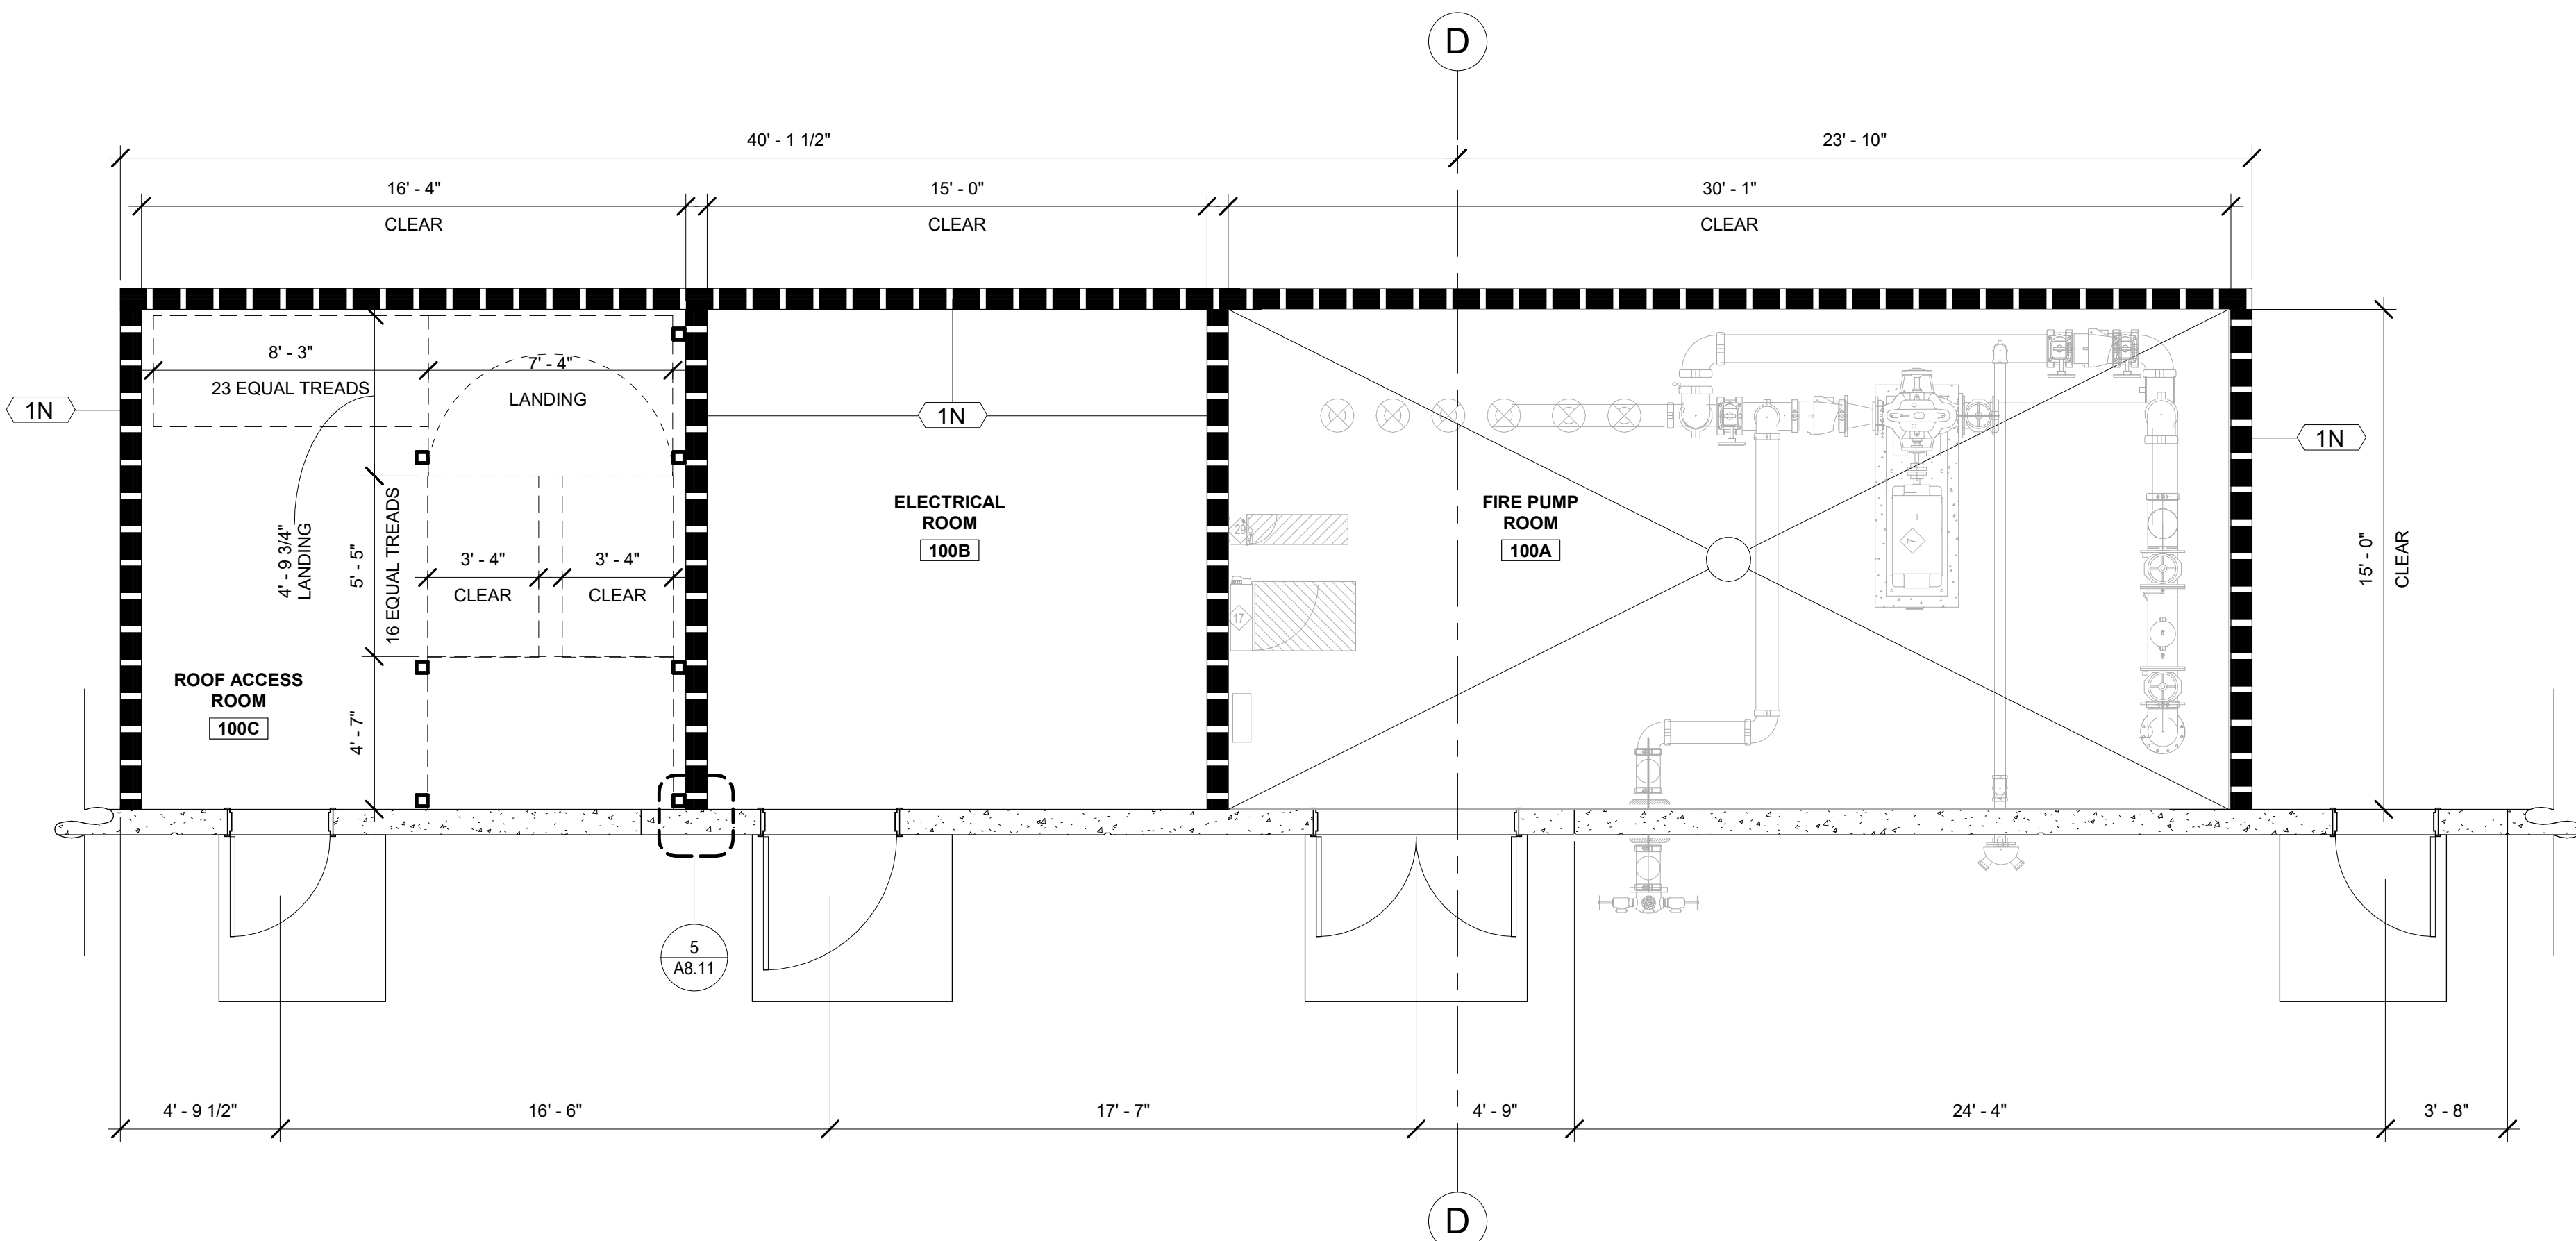

ENLARGED PLAN - UTILITY ROOMS

SCALE: 1/4" = 1'-0"

1

DESIGNER / BUILDER
ARCO
DESIGN/BUILD
44 SOUTH BROADWAY, SUITE 1003
WHITE PLAINS, NY 10601
P: 914.821.5535 F: 914.306.6010

PROJECT TITLE
ROCKLAND LOGISTICS CENTER BLDG 2
25 OLD MILL RD.
SUFFERN, NY 10901

OWNER
BROOKFIELD PROPERTIES
1 MEADOWLANDS PLAZA SUITE 802
EAST RUTHERFORD, NJ 07073

ARCHITECT
ADB / DESIGN SERVICES LLC
44 SOUTH BROADWAY, SUITE 1003
WHITE PLAINS, NY 10601

CIVIL ENGINEER
DYNAMIC ENGINEERING CONSULTANTS
1904 MAIN STREET
LAKE COMO, NJ 07719

STRUCTURAL ENGINEER
ADB STRUCTURAL ENGINEERING
325 S. ALABAMA ST. SUITE 200
INDIANAPOLIS, IN 46204

MECHANICAL ENGINEER
NATIONAL DESIGN BUILD SERVICES
11840 BORMAN DRIVE
MARYLAND HEIGHTS, MO 63146

ELECTRICAL ENGINEER
FXB ENGINEERING
5 CHRISTY DRIVE, SUITE 307
CHADDS FORD, PA 18317

PLUMBING ENGINEER
MCARTHY ENGINEERING
2500 E HIGH STREET, SUITE 630
POTTSTOWN, PA 19464

FIRE PROTECTION ENGINEER
S.A. COMINALE
2500 NEWPARK DRIVE
BARBERTON, OH 44203

SEAL

JOSEPH V. DIGIORGIO | NY: 042948

KEY PLAN

SUBMITTALS

NO.	DATE	DESCRIPTION
1	02.09.2024	ISSUE FOR PERMIT

PROJECT NO.
AS397-22 | NY154

DRAWN BY
ADB

SHEET TITLE
ENLARGED PLAN, ELEVATION AND WALL SECTIONS

SHEET NO.

A5.40