


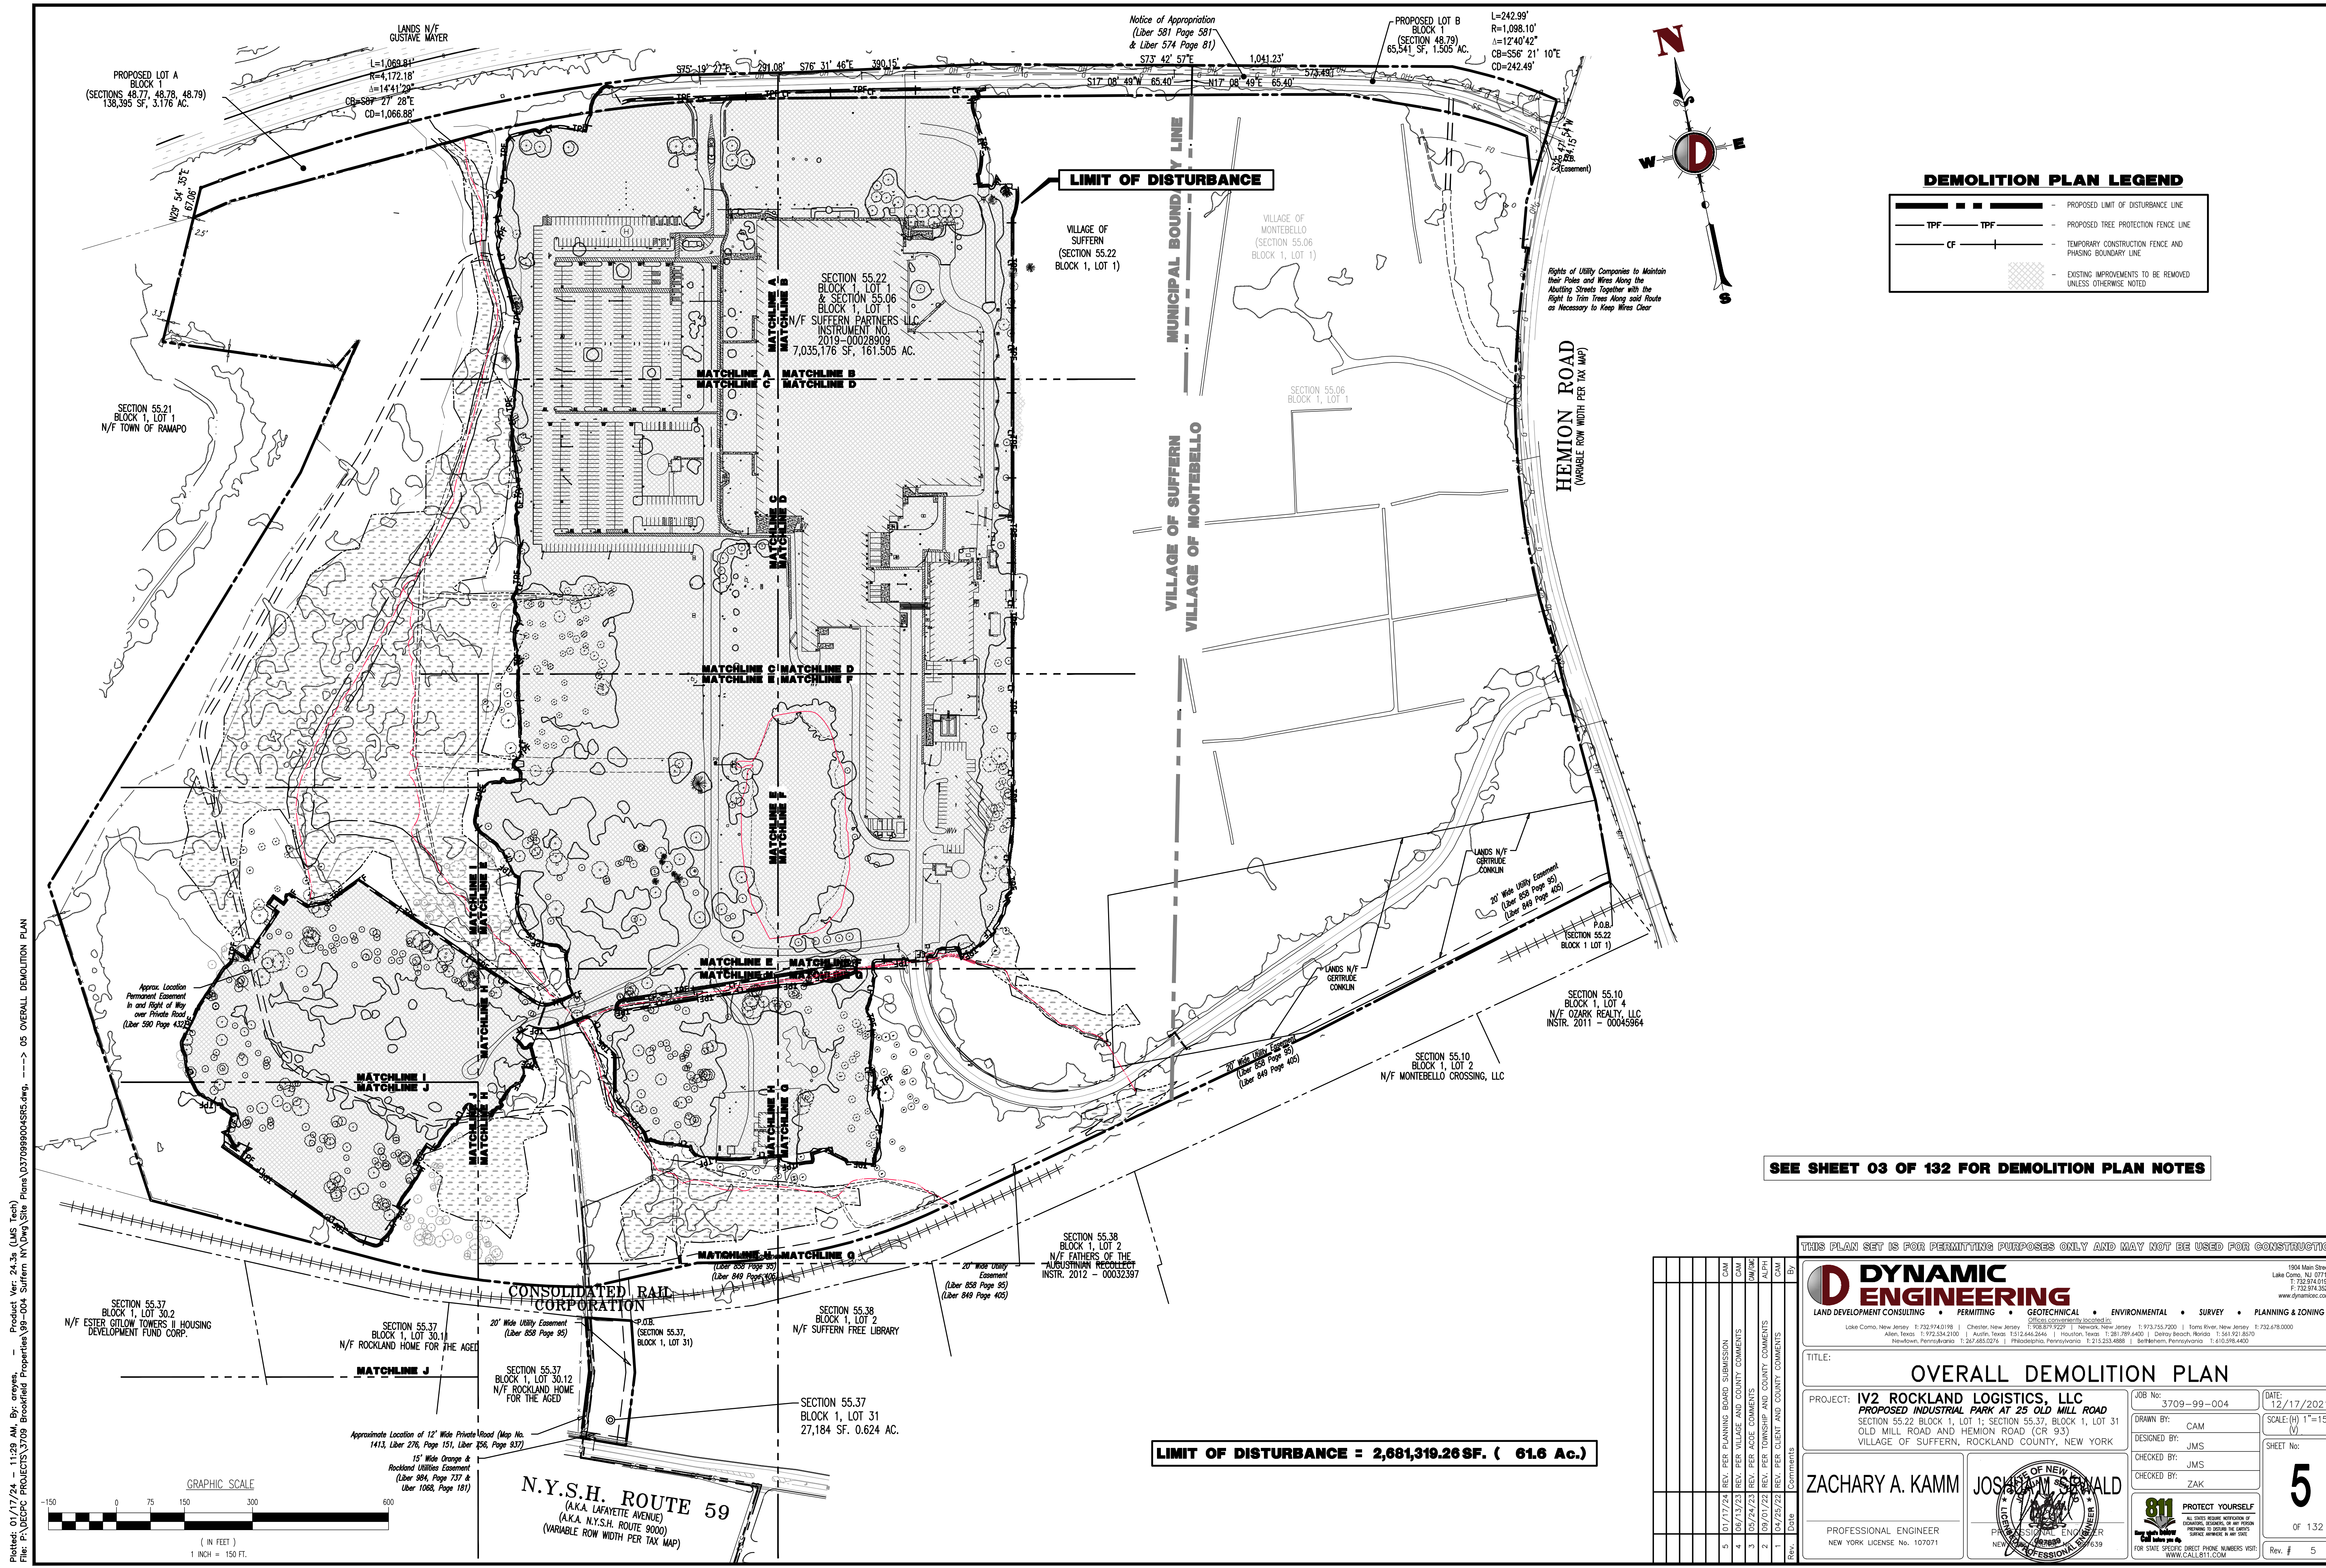

DEMOLITION PLAN LEGEND

- PROPOSED LIMIT OF DISTURBANCE LINE
- TPF --- PROPOSED TREE PROTECTION FENCE LINE
- CF --- TEMPORARY CONSTRUCTION FENCE AND PHASING BOUNDARY LINE
- EXISTING IMPROVEMENTS TO BE REMOVED UNLESS OTHERWISE NOTED

SEE SHEET 03 OF 132 FOR DEMOLITION PLAN NOTES

THIS PLAN SET IS FOR PERMITTING PURPOSES ONLY AND MAY NOT BE USED FOR CONSTRUCTION

DYNAMIC ENGINEERING
LAND DEVELOPMENT CONSULTING • PERMITTING • GEOTECHNICAL • ENVIRONMENTAL • SURVEY • PLANNING & ZONING

1954 Main Street
Lake Como, NJ 07719
T: 732.974.0198
F: 732.974.3521
www.dynamiceng.com

TITLE: **OVERALL DEMOLITION PLAN**

PROJECT: **IV2 ROCKLAND LOGISTICS, LLC
PROPOSED INDUSTRIAL PARK AT 25 OLD MILL ROAD**
SECTION 55.22 BLOCK 1, LOT 1; SECTION 55.37, BLOCK 1, LOT 31
OLD MILL ROAD AND HEMION ROAD (CR 93)
VILLAGE OF SUFFERN, ROCKLAND COUNTY, NEW YORK

JOB No: 3709-99-004
DATE: 12/17/2021
DRAWN BY: CAM
DESIGNED BY: JMS
CHECKED BY: JMS
CHECKED BY: ZAK

SCALE: (H) 1"=150'
(V) 1"=150'
SHEET No: **5**
OF 132
Rev. # 5

ZACHARY A. KAMM
PROFESSIONAL ENGINEER
NEW YORK LICENSE No. 107071

JOSHUA M. SERNALD
PROFESSIONAL ENGINEER
NEW YORK LICENSE No. 10639

PROTECT YOURSELF
ALL STATES REQUIRE REDEMPTION OF
CONTRACTS, RECORDS, OR ANY OTHER
PREPARED TO SECURE THE SERVICE
OFFICE ADDRESS: 800-345-3455
FOR STATE SPECIFIC DIRECT PHONE NUMBERS VISIT:
WWW.CALL811.COM

Plotted: 01/17/24 - 11:29 AM, By: areyes, Product Ver. 24.3s (LMS Tech)
File: P:\BECPC PROJECTS\3709 Brookfield Properties\99-004 Suffern NY\DWG\Site Plans\03 OVERALL DEMOLITION PLAN.dwg, ---> 05 OVERALL DEMOLITION PLAN