


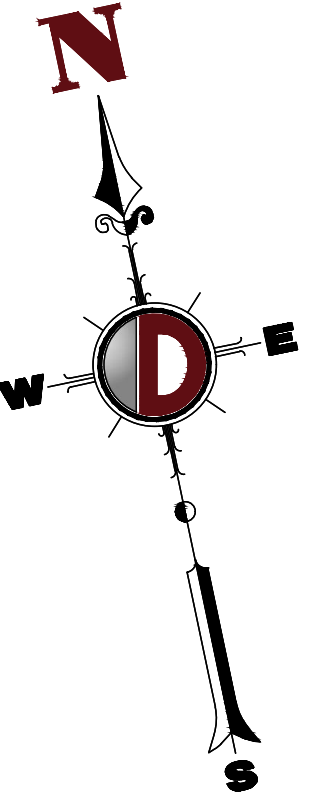
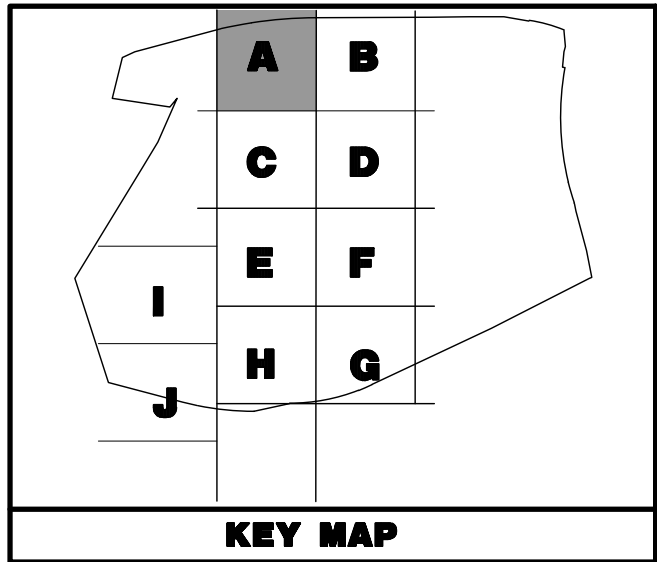


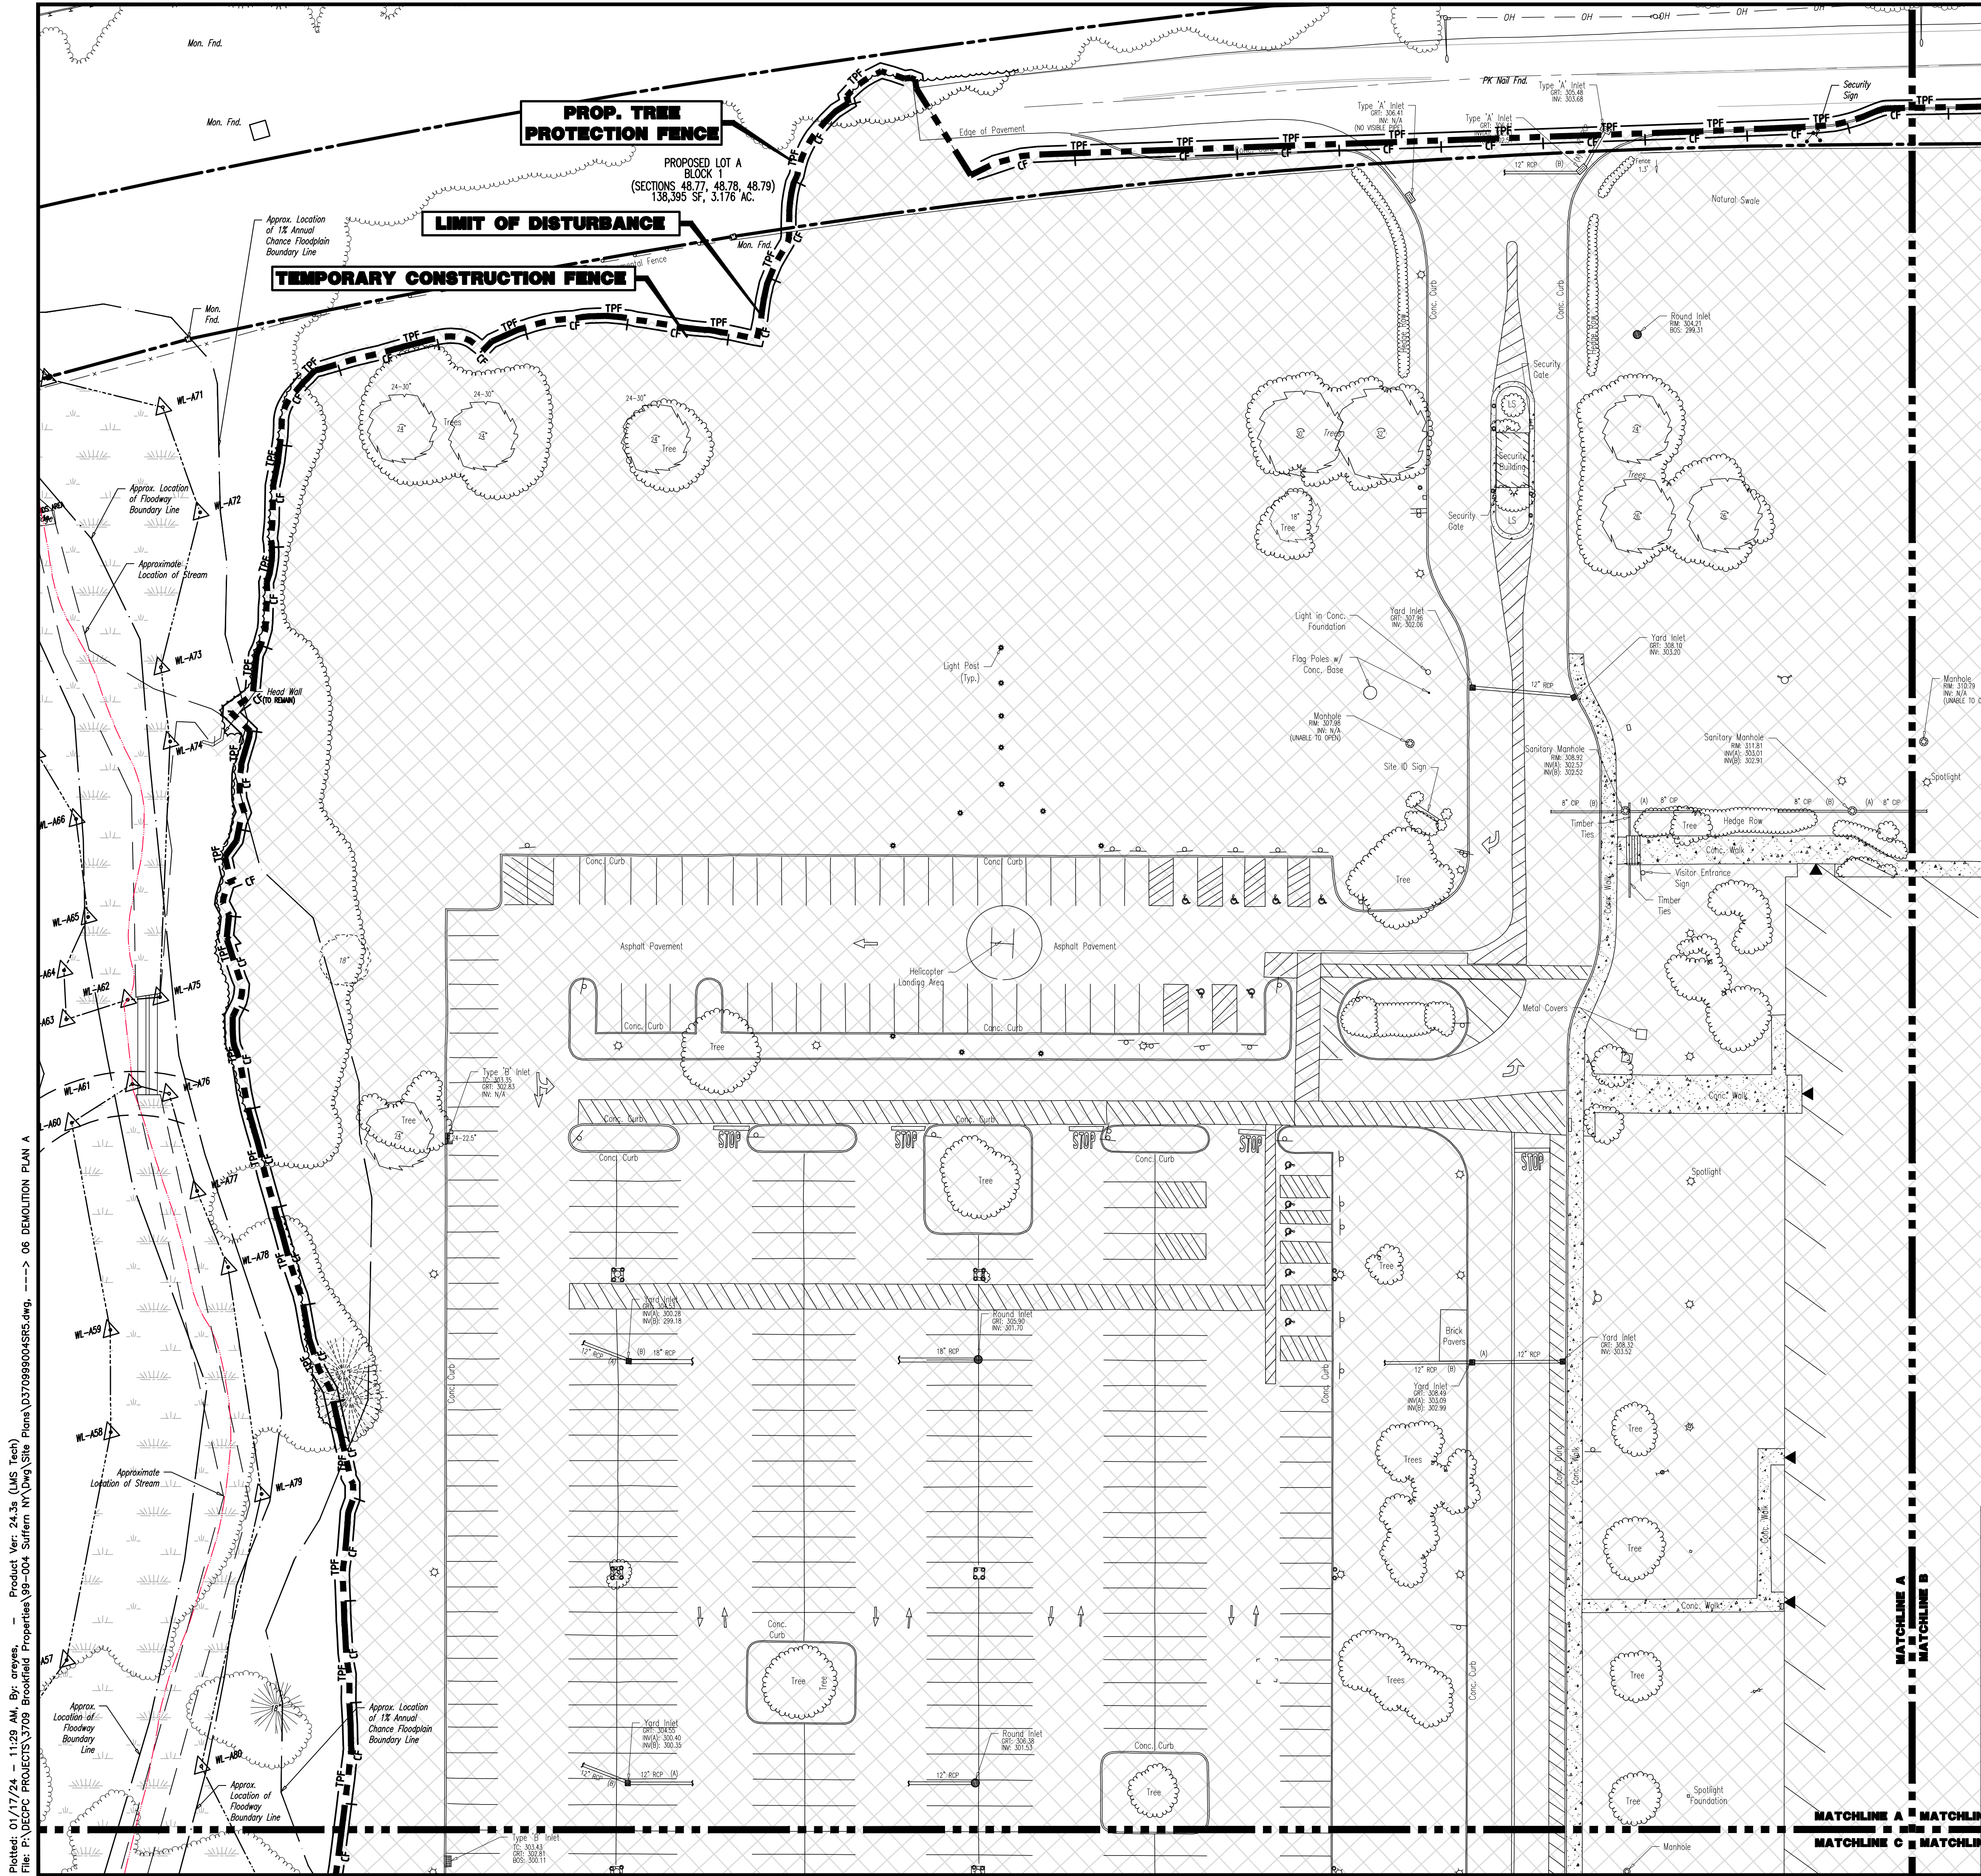

DEMOLITION PLAN LEGEND

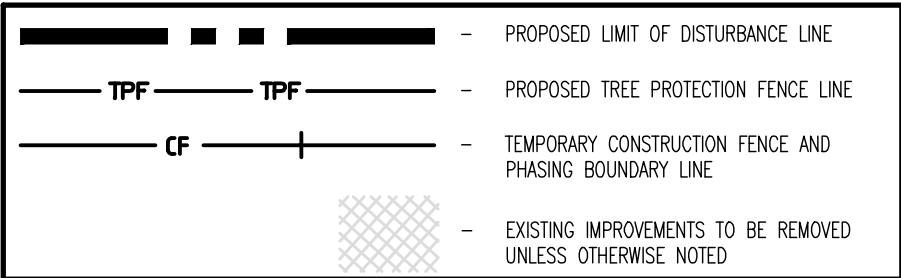

SEE SHEET 03 OF 132 FOR DEMOLITION PLAN NOTES

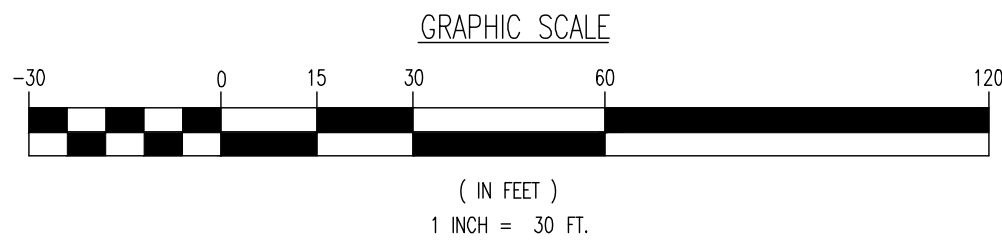

THIS PLAN SET IS FOR PERMITTING PURPOSES ONLY AND MAY NOT BE USED FOR CONSTRUCTION

**DYNAMIC**  
**ENGINEERING**

LAND DEVELOPMENT CONSULTING • PERMITTING • GEOTECHNICAL • ENVIRONMENTAL • SURVEY • PLANNING & ZONING

1954 Main Street  
Lake Como, NJ 07719  
T: 732.974.0198  
F: 732.974.3521  
www.dynamiceng.com

Lake Como, New Jersey T: 732.974.0198 | Chester, New Jersey T: 908.879.9229 | Newark, New Jersey T: 973.755.7200 | Toms River, New Jersey T: 732.478.0000  
Allen, Texas T: 972.534.2100 | Austin, Texas T: 512.244.2044 | Houston, Texas T: 281.789.6400 | Delray Beach, Florida T: 561.921.8570  
Newtown, Pennsylvania T: 267.683.0274 | Philadelphia, Pennsylvania T: 215.253.4868 | Southampton, Pennsylvania T: 610.296.4400

TITLE:  
**DEMOLITION PLAN A**

PROJECT:  
**IV2. ROCKLAND LOGISTICS, LLC  
PROPOSED INDUSTRIAL PARK AT 25 OLD MILL ROAD**  
SECTION 55.22 BLOCK 1, LOT 1; SECTION 55.37; BLOCK 1, LOT 31  
OLD MILL ROAD AND HEMION ROAD (CR 93)  
VILLAGE OF SUFFERN, ROCKLAND COUNTY, NEW YORK

ZACHARY A. KAMM  
PROFESSIONAL ENGINEER  
NEW YORK LICENSE NO. 107071

JOSHUA M. SENEALD  
PROFESSIONAL ENGINEER  
NEW YORK LICENSE NO. 106639

811  
PROTECT YOURSELF  
ALL STATES REQUIRE NOTIFICATION OF  
UNDERGROUND UTILITIES. IF ANY UTILITY  
PRESENCE IS SUSPECTED, STOP WORK  
AND CALL 811.  
FOR STATE SPECIFIC DIRECT PHONE NUMBERS VISIT:  
WWW.CALL811.COM

JOB No:  
3709-99-004

DATE:  
12/17/2021

DRAWN BY:  
CAM

SCALE: (H) 1"=30'  
(V)

DESIGNED BY:  
JMS

SHEET No:  
**6**

CHECKED BY:  
JMS

Rev. #  
5

Plotted: 01/17/24 - 11:29 AM, By: areyes, Product Ver: 24.3s (LMS Tech)  
File: P:\DEPC PROJECTS\3709 Brookfield Properties\99-004 Suffern NY\DWG\Site Plans\06 Demolition Plan A.dwg, ---> 06 DEMOLITION PLAN A

COPYRIGHT © 2024 - DYNAMIC ENGINEERING CONSULTANTS, PC - ALL RIGHTS RESERVED