
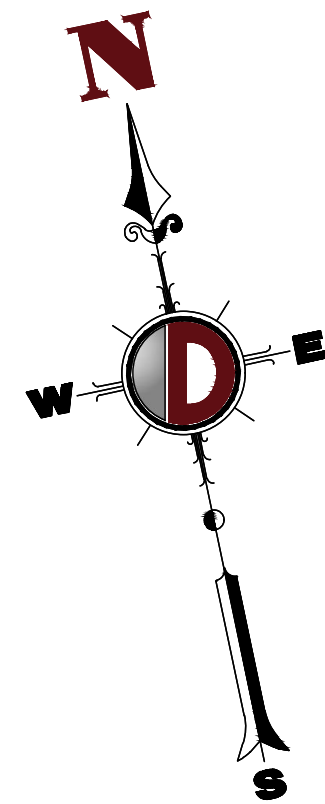
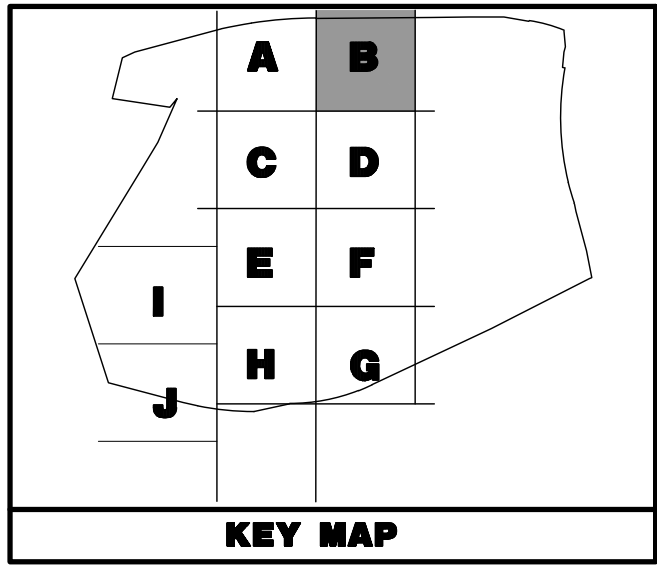



Plotted: 01/17/24 - 11:29 AM, By: areyes, - Product Ver: 24.3s (LMS Tech)
File: F:\DECPC PROJECTS\3709 Brookfield Properties\99-004 Suffern NY\DWG Site Plans\370999004SRS.dwg, ---> 07 DEMOLITION PLAN B

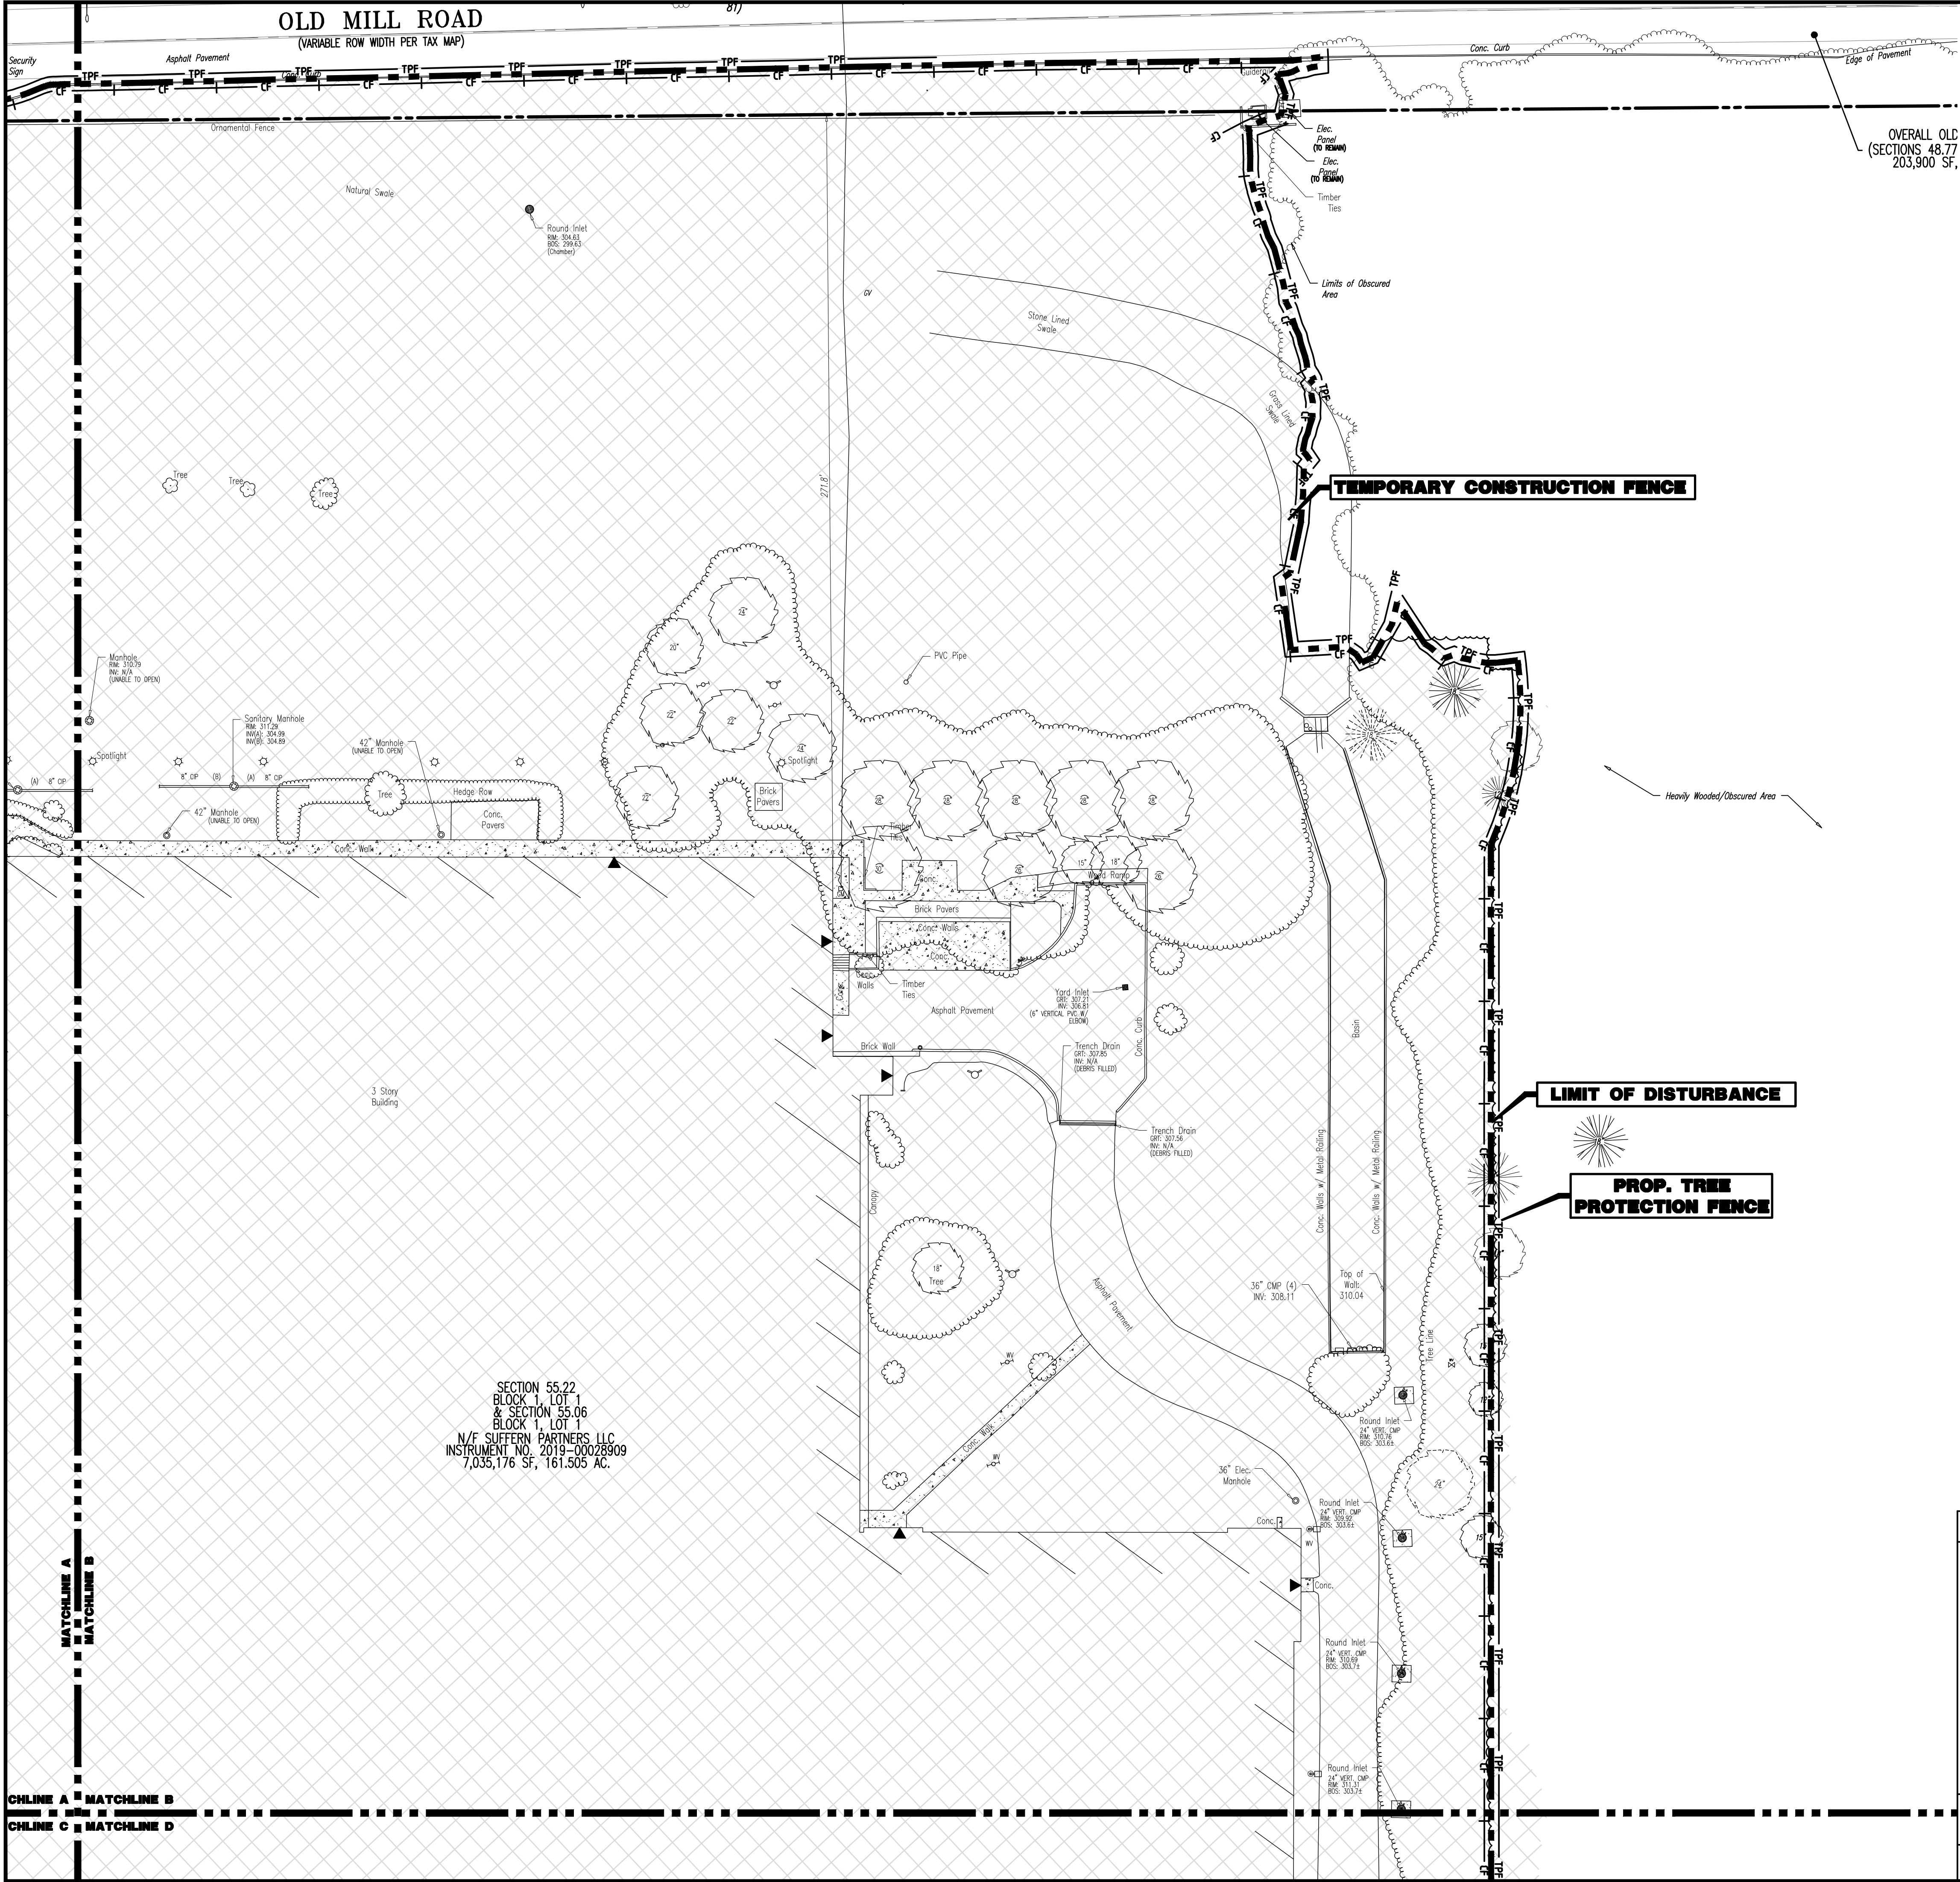

DEMOLITION PLAN LEGEND

	PROPOSED LIMIT OF DISTURBANCE LINE
	PROPOSED TREE PROTECTION FENCE LINE
	TEMPORARY CONSTRUCTION FENCE AND PHASING BOUNDARY LINE
	EXISTING IMPROVEMENTS TO BE REMOVED UNLESS OTHERWISE NOTED

SEE SHEET 03 OF 132 FOR DEMOLITION PLAN NOTES

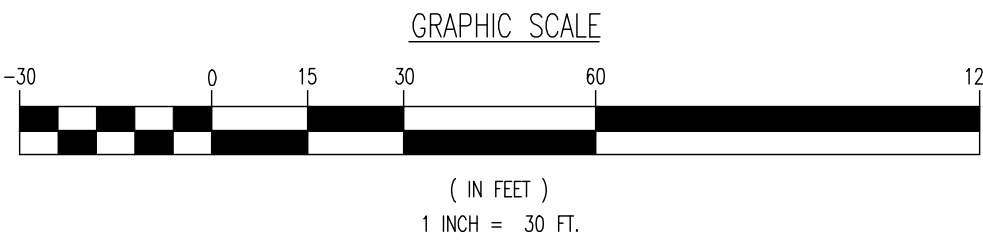

THIS PLAN SET IS FOR PERMITTING PURPOSES ONLY AND MAY NOT BE USED FOR CONSTRUCTION

DYNAMIC ENGINEERING
LAND DEVELOPMENT CONSULTING • PERMITTING • GEOTECHNICAL • ENVIRONMENTAL • SURVEY • PLANNING & ZONING

Lake Como, New Jersey 1-732-974-0198 | Chester, New Jersey 1-800-879-9229 | Newark, New Jersey 1-973-353-7200 | Toms River, New Jersey 1-732-678-0000
Allen, Texas 1-972-334-2100 | Austin, Texas 1-512-244-2044 | Houston, Texas 1-281-789-6400 | Delray Beach, Florida 1-561-921-8570
Newtown, Pennsylvania 1-267-683-0276 | Philadelphia, Pennsylvania 1-215-253-4868 | Bethlehem, Pennsylvania 1-610-296-4400

TITLE: **DEMOLITION PLAN B**

PROJECT: **IV2. ROCKLAND LOGISTICS, LLC
PROPOSED INDUSTRIAL PARK AT 25 OLD MILL ROAD**
SECTION 55.22 BLOCK 1, LOT 1; SECTION 55.37; BLOCK 1, LOT 31
OLD MILL ROAD AND HEMION ROAD (CR 93)
VILLAGE OF SUFFERN, ROCKLAND COUNTY, NEW YORK

ZACHARY A. KAMM
PROFESSIONAL ENGINEER
NEW YORK LICENSE NO. 107071

JOSHUA M. SNYDAL
PROFESSIONAL ENGINEER
NEW YORK LICENSE NO. 6339

811
PROTECT YOURSELF
ALL STATES REQUIRE NOTIFICATION OF
UNDERGROUND UTILITIES. IF ANY UTILITY
PRESENCE IS SUSPECTED, STOP WORK
AND CALL 811. FOR STATE-SPECIFIC
DIRECT PHONE NUMBERS VISIT
WWW.CALL811.COM

JOB No: 3709-99-004
DRAWN BY: CAM
DESIGNED BY: JMS
CHECKED BY: JMS
CHECKED BY: ZAK

DATE: 12/17/2021
SCALE: (H) 1"=30'
(V)
SHEET No: **7**
OF 132
Rev. # 5