

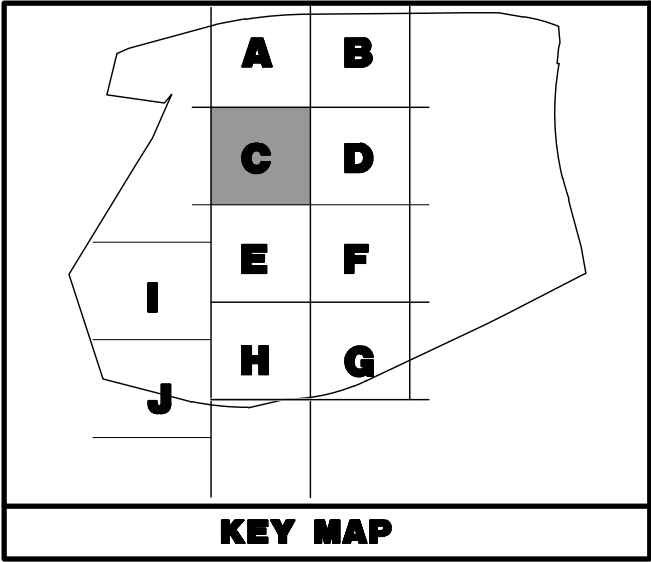


Plotted: 01/17/24 - 11:29 AM, By: cgreys, Product Ver. 24.3s (LMS Tech)
File: P:\DEPC PROJECTS\3709 Brookfield Properties\99-004 Suffern NY\DWG Site Plans\370999004SRS.dwg, ---> 08 DEMOLITION PLAN C

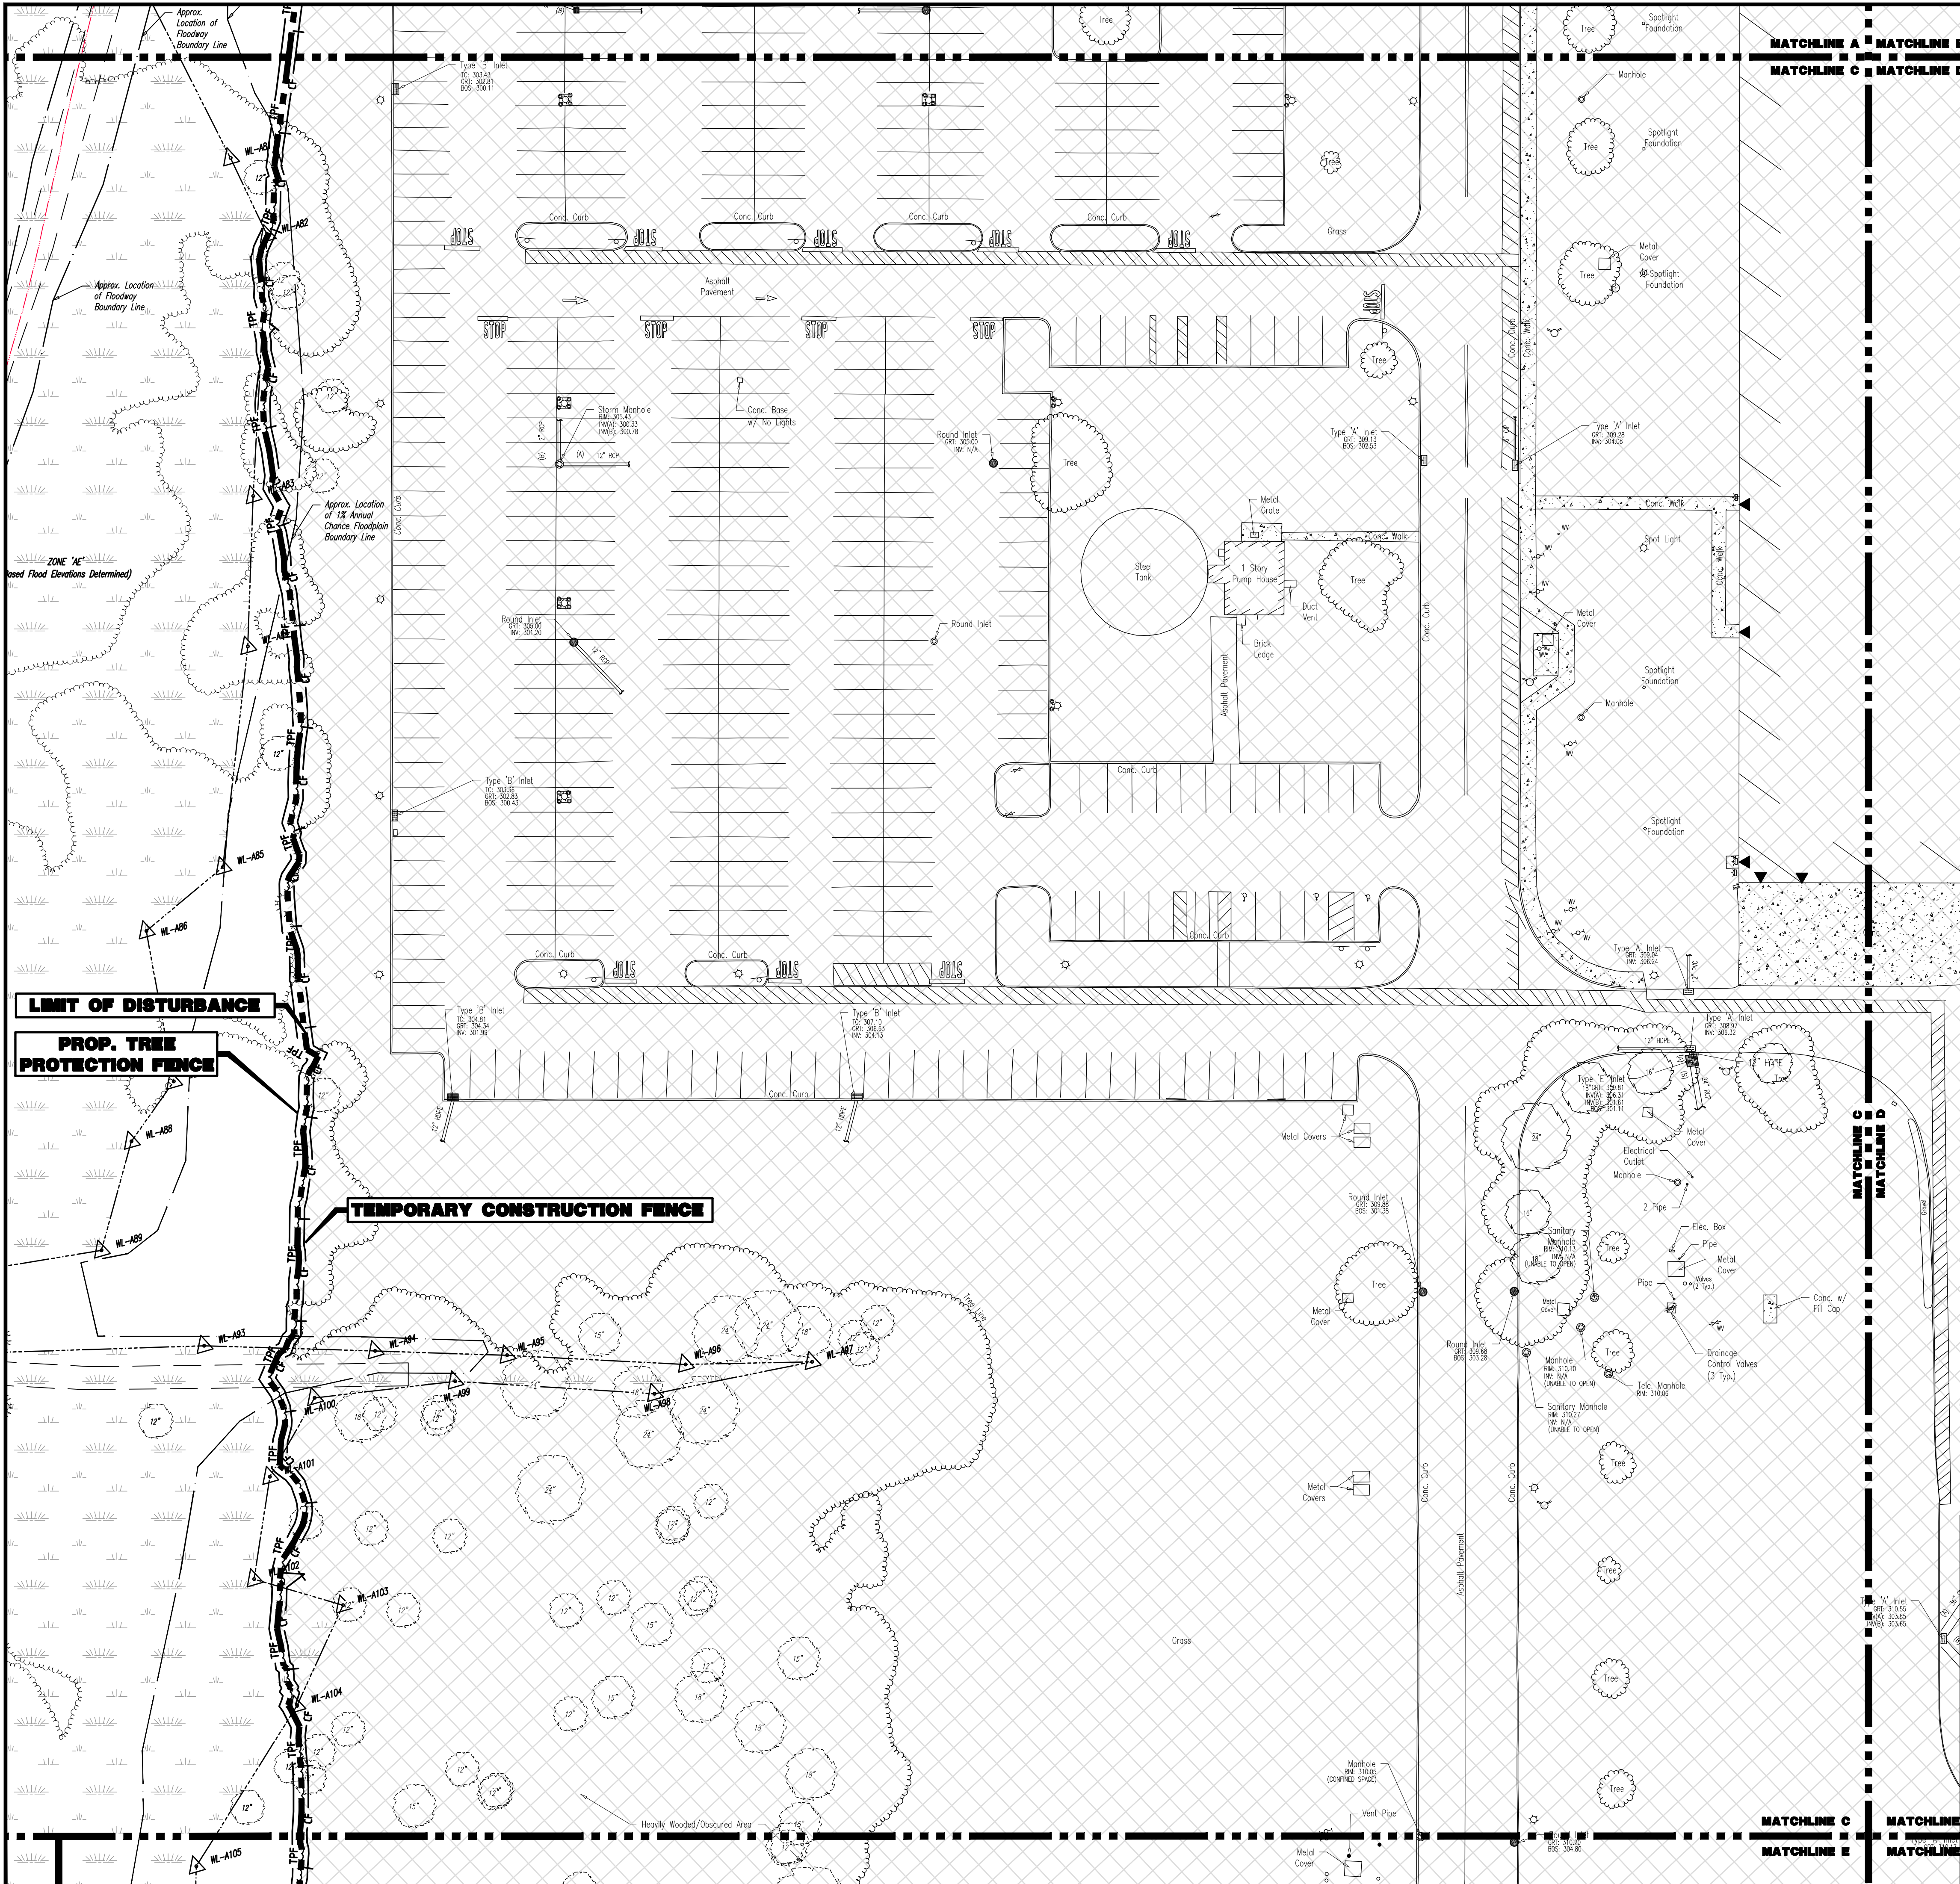


DEMOLITION PLAN LEGEND

- PROPOSED LIMIT OF DISTURBANCE LINE
- PROPOSED TREE PROTECTION FENCE LINE
- TEMPORARY CONSTRUCTION FENCE AND PHASING BOUNDARY LINE
- EXISTING IMPROVEMENTS TO BE REMOVED UNLESS OTHERWISE NOTED

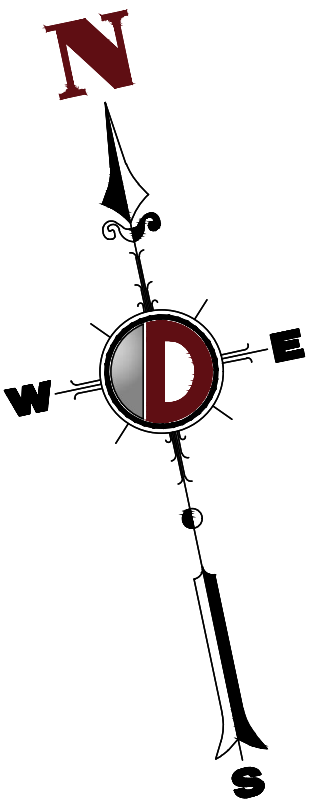

SEE SHEET 03 OF 132 FOR DEMOLITION PLAN NOTES

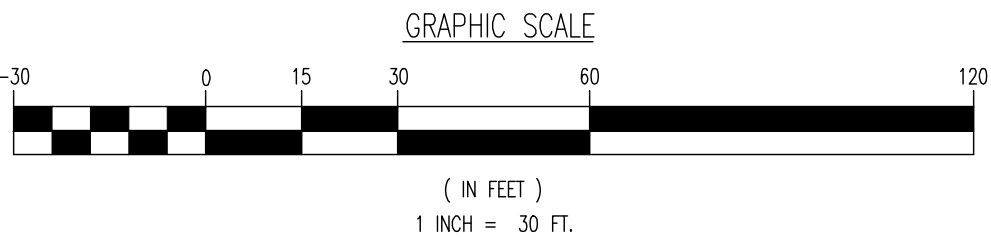

THIS PLAN SET IS FOR PERMITTING PURPOSES ONLY AND MAY NOT BE USED FOR CONSTRUCTION

DYNAMIC ENGINEERING
LAND DEVELOPMENT CONSULTING • PERMITTING • GEOTECHNICAL • ENVIRONMENTAL • SURVEY • PLANNING & ZONING
Lake Como, New Jersey 1-732-974-0198 | Chester, New Jersey 1-800-879-9229 | Newark, New Jersey 1-973-353-7200 | Toms River, New Jersey 1-732-678-0000
Allen, Texas 1-972-334-2100 | Austin, Texas 1-512-244-2044 | Houston, Texas 1-281-789-6400 | Delray Beach, Florida 1-561-921-8570
Newtown, Pennsylvania 1-282-683-0276 | Philadelphia, Pennsylvania 1-215-253-4868 | Bethlehem, Pennsylvania 1-610-296-4400

DEMOLITION PLAN C
PROJECT: **IV2 ROCKLAND LOGISTICS, LLC**
PROPOSED INDUSTRIAL PARK AT 25 OLD MILL ROAD
SECTION 55.22 BLOCK 1, LOT 1; SECTION 55.37; BLOCK 1, LOT 31
OLD MILL ROAD AND HEMION ROAD (CR 93)
VILLAGE OF SUFFERN, ROCKLAND COUNTY, NEW YORK
JOB No: 3709-99-004
DATE: 12/17/2021
DRAWN BY: CAM
SCALE: (H) 1"=30'
(V)
DESIGNED BY: JMS
SHEET No:
CHECKED BY: JMS
CHECKED BY: ZAK
ZACHARY A. KAMM
PROFESSIONAL ENGINEER
NEW YORK LICENSE No. 107071
JOSHUA M. SNYDAL
PROFESSIONAL ENGINEER
NEW YORK LICENSE No. 61639
811
PROTECT YOURSELF
ALL STATES REQUIRE NOTIFICATION OF
UNDERGROUND UTILITIES. IF ANY UTILITY
IS LOCATED WITHIN THE PROJECT AREA,
CALL 811 TO LOCATE THE UTILITY
BEFORE ANY EXCAVATION OR DRILLING.
FOR STATE SPECIFIC DIRECT PHONE NUMBERS VISIT:
WWW.CALL811.COM
Rev. # 5