
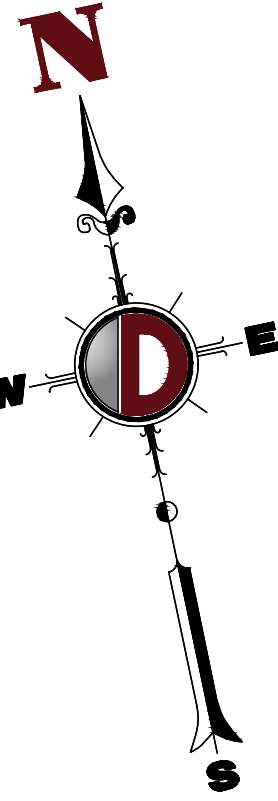


TOCHLINE A MATCHLINE B
TOCHLINE C MATCHLINE D

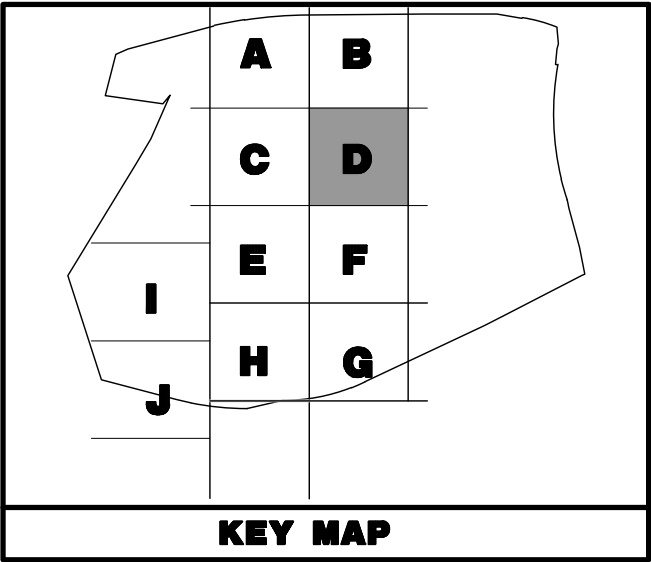

DEMOLITION PLAN LEGEND


- PROPOSED LIMIT OF DISTURBANCE LINE
- PROPOSED TREE PROTECTION FENCE LINE
- TEMPORARY CONSTRUCTION FENCE AND PHASING BOUNDARY LINE
- EXISTING IMPROVEMENTS TO BE REMOVED UNLESS OTHERWISE NOTED

TEMPORARY CONSTRUCTION FENCE

LIMIT OF DISTURBANCE

PROP. TREE PROTECTION FENCE

SEE SHEET 03 OF 132 FOR DEMOLITION PLAN NOTES

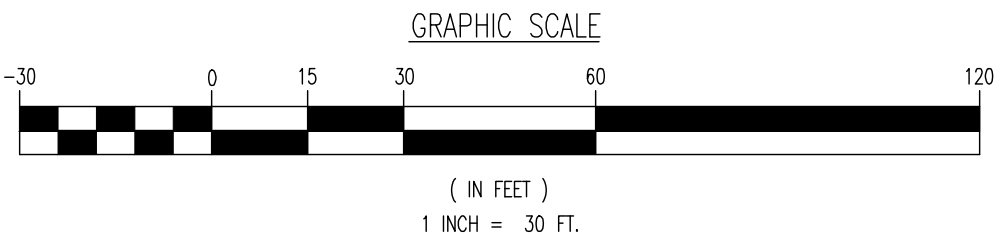

THIS PLAN SET IS FOR PERMITTING PURPOSES ONLY AND MAY NOT BE USED FOR CONSTRUCTION

DYNAMIC ENGINEERING LAND DEVELOPMENT CONSULTING • PERMITTING • GEOTECHNICAL • ENVIRONMENTAL • SURVEY • PLANNING & ZONING Lake Como, New Jersey 1-732-974-0198 Chester, New Jersey 1-800-879-9229 Newark, New Jersey 1-973-755-7200 Toms River, New Jersey 1-732-678-0000 Allen, Texas 1-972-334-2100 Austin, Texas 1-512-444-2044 Houston, Texas 1-281-789-6400 Delray Beach, Florida 1-561-921-8570 Newtown, Pennsylvania 1-282-683-0276 Philadelphia, Pennsylvania 1-215-253-4868 Southampton, Pennsylvania 1-610-396-4400		1954 Main Street Lake Como, NJ 07719 T: 732.974.0198 F: 732.974.3521 www.dynanotec.com	
TITLE: DEMOLITION PLAN D			
PROJECT: IV2 ROCKLAND LOGISTICS, LLC PROPOSED INDUSTRIAL PARK AT 25 OLD MILL ROAD SECTION 55.22 BLOCK 1, LOT 1; SECTION 55.37, BLOCK 1, LOT 31 OLD MILL ROAD AND HEMION ROAD (CR 93) VILLAGE OF SUFFERN, ROCKLAND COUNTY, NEW YORK		JOB No: 3709-99-004 DATE: 12/17/2021	
DRAWN BY: CAM		SCALE: (H) 1"=30' (V)	
DESIGNED BY: JMS		SHEET No:	
CHECKED BY: JMS		9	
CHECKED BY: ZAK		OF 132	
ZACHARY A. KAMM PROFESSIONAL ENGINEER NEW YORK LICENSE No. 107071		JOSHUA M. SNYDAL PROFESSIONAL ENGINEER NEW YORK LICENSE No. 639	
ALL STATES REQUIRE NOTIFICATION OF CONTRACT MODIFICATIONS, OR ANY OTHER PREPARATION TO OBTAIN THE STATE'S OFFICIAL APPROVAL, IN WRITING.		811 Call before you dig FOR STATE SPECIFIC DIRECT PHONE NUMBERS VISIT: WWW.CALL811.COM	
Rev. # 5			

CHLINE C MATCHLINE D
CHLINE E MATCHLINE F

Plotted: 01/17/24 - 11:30 AM, By: areyes, Product Ver: 24.3s (LMS Tech)
File: P:\VEPC PROJECTS\3709 Brookfield Properties\99-004 Suffern NY\DWG\Site Plans\0370999004SR5.dwg, ---> 09 DEMOLITION PLAN D