


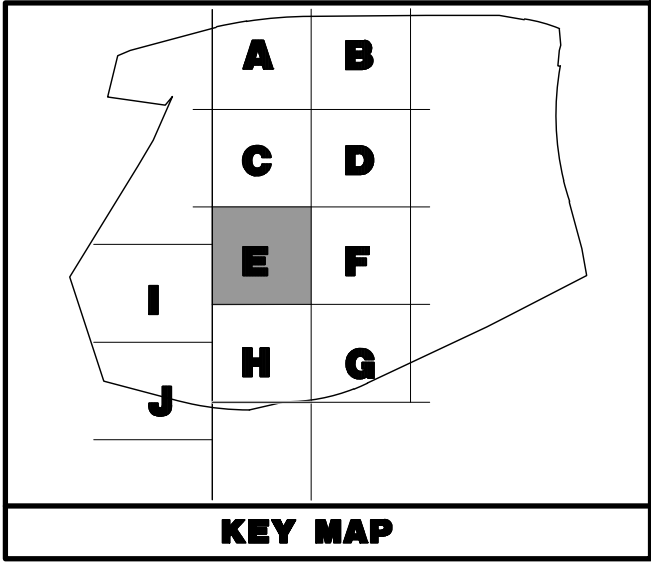
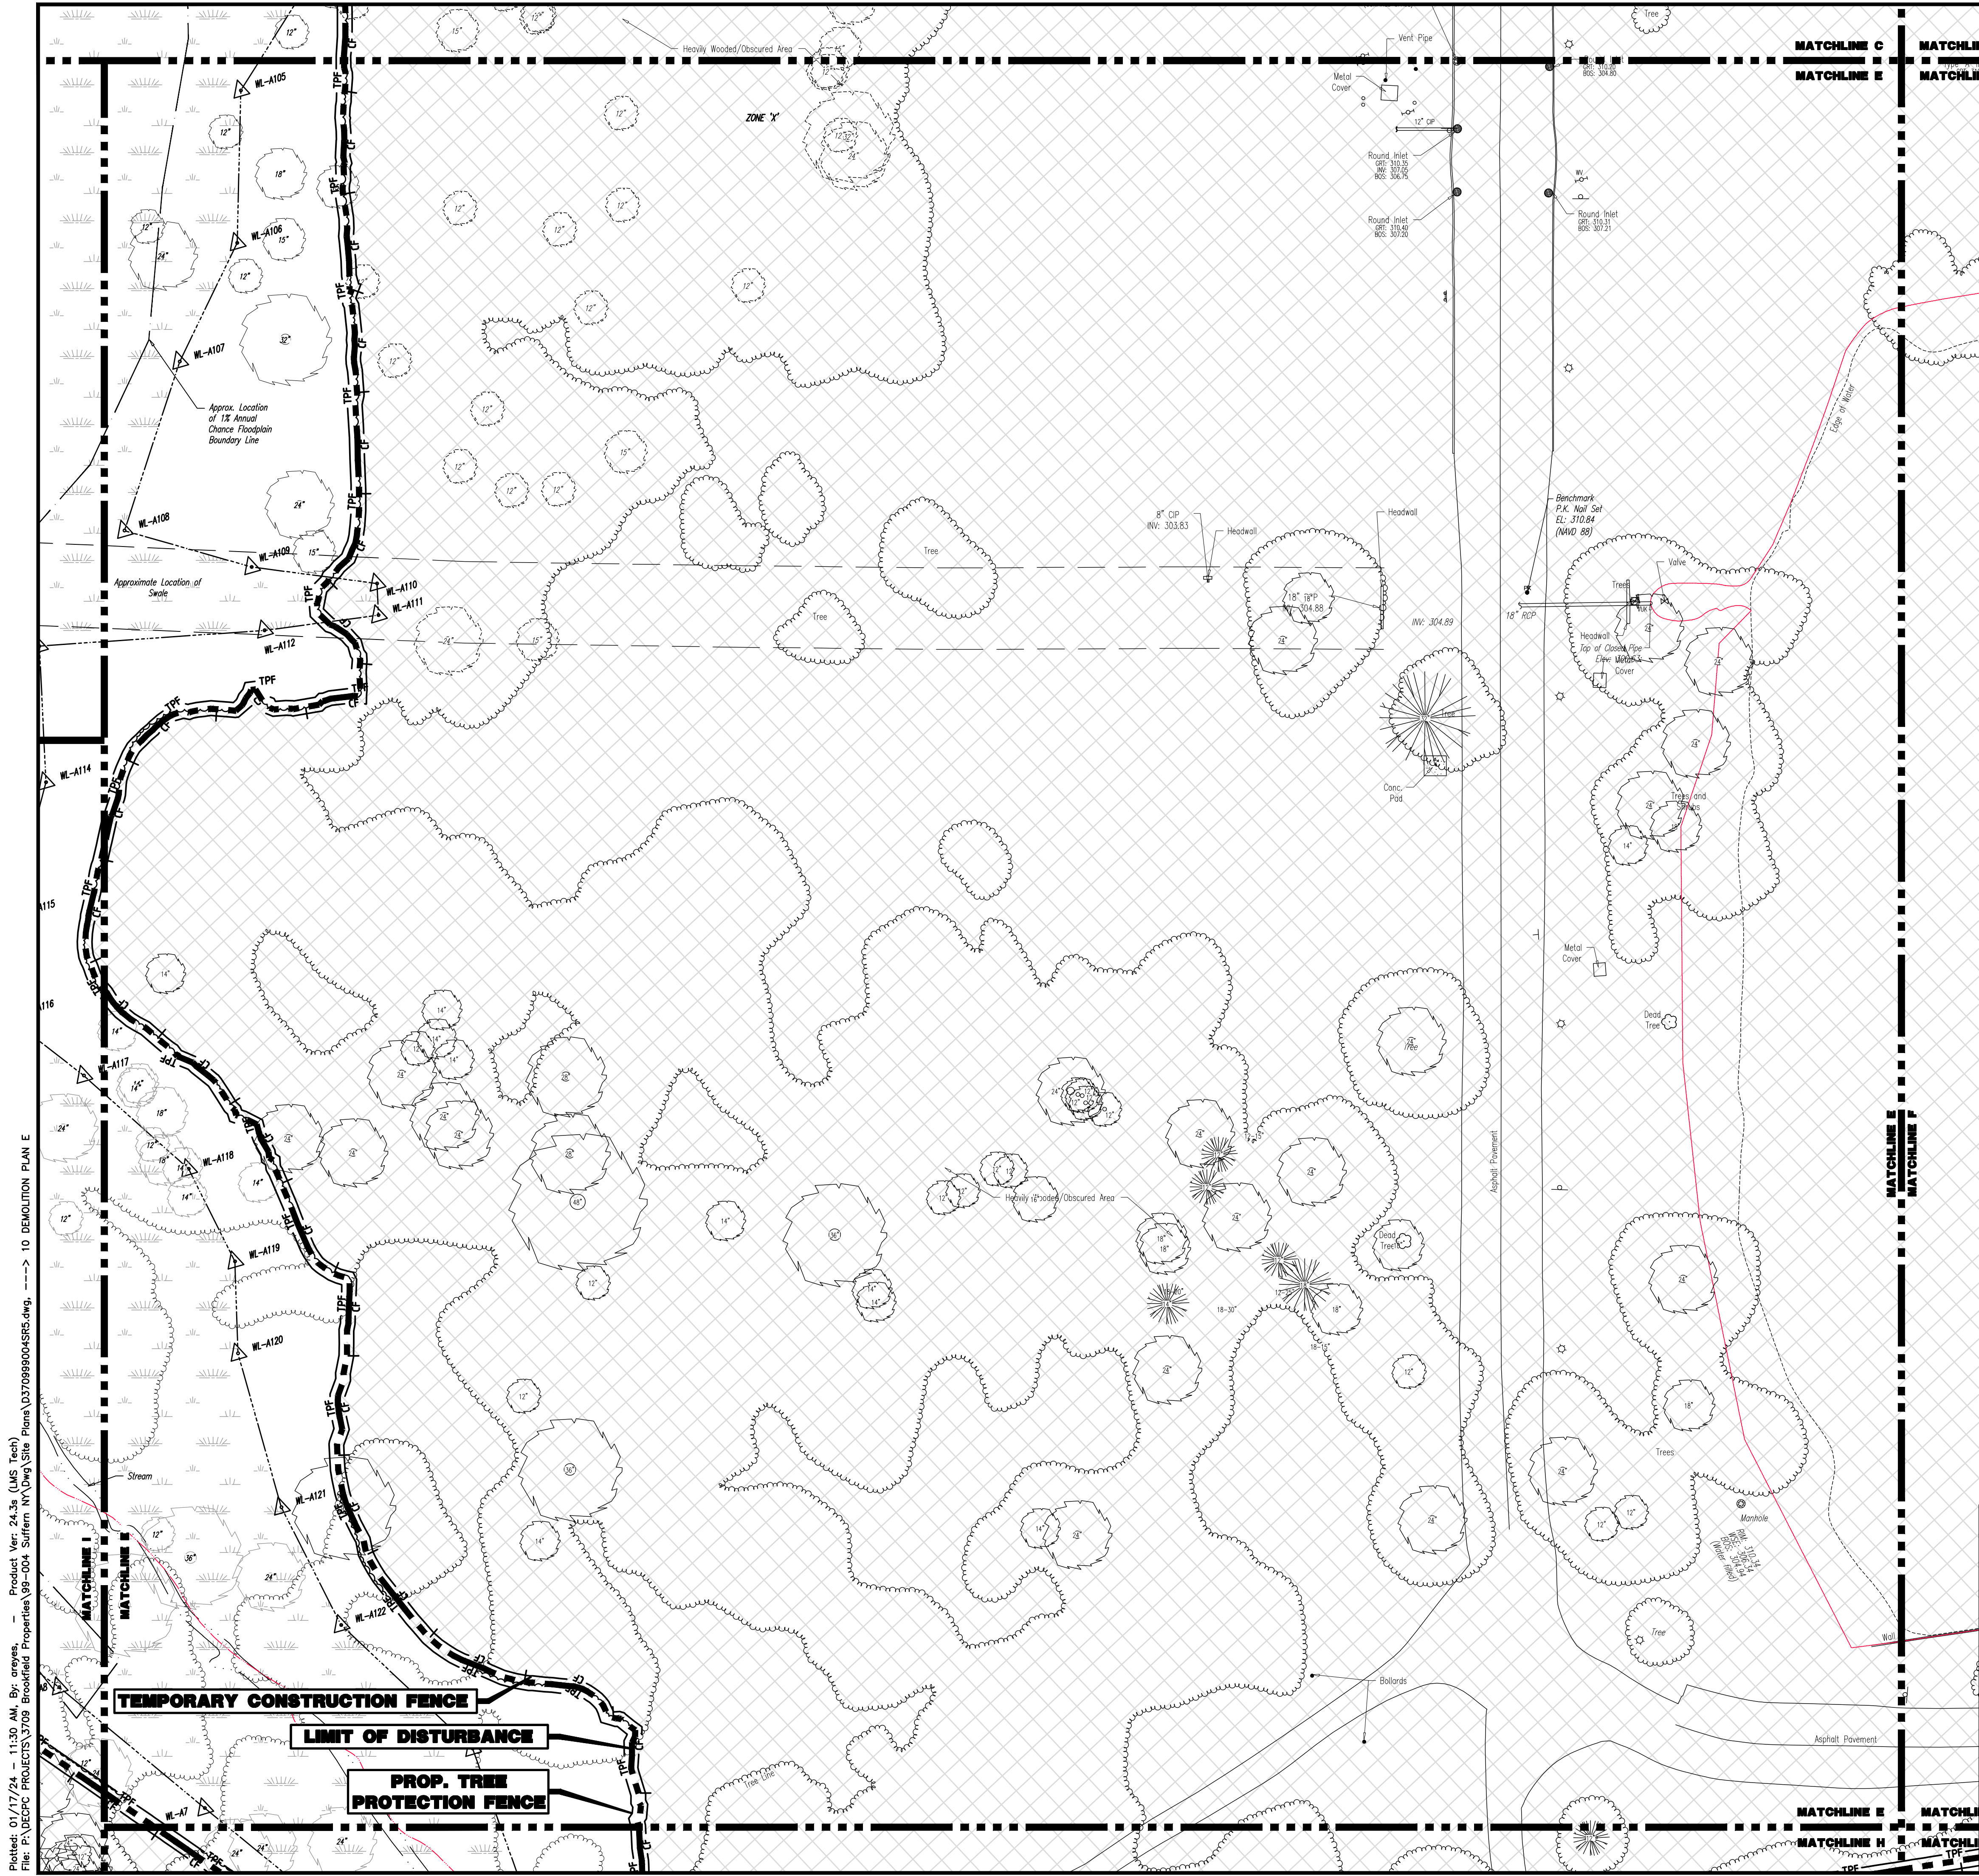


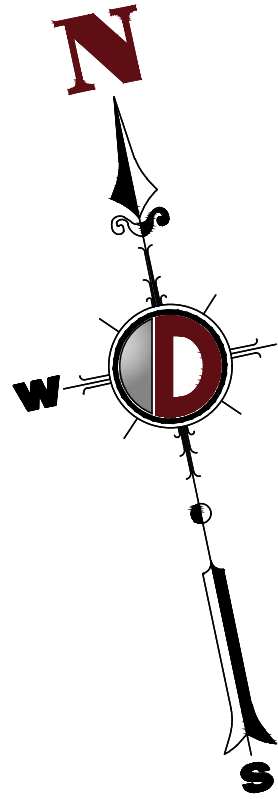

DEMOLITION PLAN LEGEND

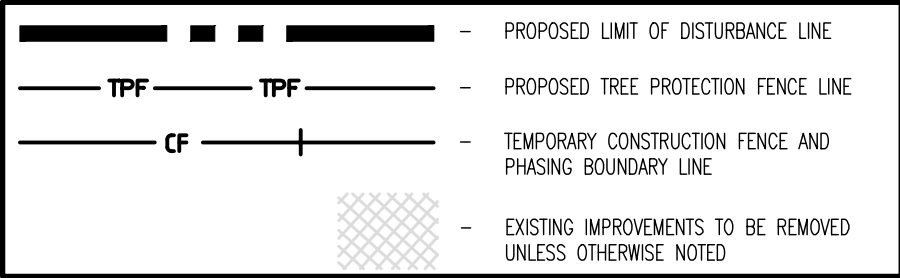

SEE SHEET 03 OF 132 FOR DEMOLITION PLAN NOTES

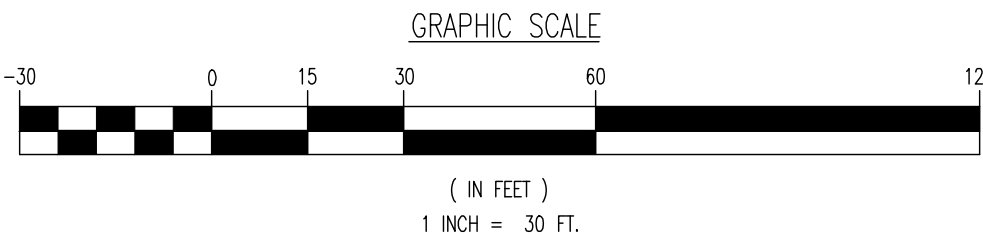

THIS PLAN SET IS FOR PERMITTING PURPOSES ONLY AND MAY NOT BE USED FOR CONSTRUCTION

DYNAMIC
ENGINEERING

LAND DEVELOPMENT CONSULTING • PERMITTING • GEOTECHNICAL • ENVIRONMENTAL • SURVEY • PLANNING & ZONING

1954 Main Street
Lake Como, NJ 07719
T: 732.974.0198
F: 732.974.3521
www.dynamiceng.com

Lake Como, New Jersey T: 732.974.0198 | Chester, New Jersey T: 908.879.9229 | Newark, New Jersey T: 973.755.7200 | Toms River, New Jersey T: 732.478.0000
Allen, Texas T: 972.534.2100 | Austin, Texas T: 512.444.2044 | Houston, Texas T: 281.789.6400 | Delray Beach, Florida T: 561.921.8510
Newtown, Pennsylvania T: 267.683.0276 | Philadelphia, Pennsylvania T: 215.253.4868 | Bethlehem, Pennsylvania T: 610.256.4400

TITLE:
DEMOLITION PLAN E

PROJECT: **IV2. ROCKLAND LOGISTICS, LLC**
PROPOSED INDUSTRIAL PARK AT 25 OLD MILL ROAD
SECTION 55.22 BLOCK 1, LOT 1; SECTION 55.37; BLOCK 1, LOT 31
OLD MILL ROAD AND HEMION ROAD (CR 93)
VILLAGE OF SUFFERN, ROCKLAND COUNTY, NEW YORK

ZACHARY A. KAMM

JOSHUA M. SNYDER

PROFESSIONAL ENGINEER
NEW YORK LICENSE No. 107071

PROFESSIONAL ENGINEER
NEW YORK LICENSE No. 106639

811

PROTECT YOURSELF
ALL STATES REQUIRE NOTIFICATION OF
UNDERGROUND UTILITIES BEFORE ANY
CONSTRUCTION. CALL 811 TO
PREPARE TO LOCATE THE SERVICE
OFFICE. NUMBER 811 OR 811-
FOR STATE SPECIFIC DIRECT PHONE NUMBERS VISIT
WWW.CALL811.COM

JOB No:
3709-99-004

DATE:
12/17/2021

DRAWN BY:
CAM

SCALE: (H) 1"=30'
(V)

DESIGNED BY:
JMS

SHEET No:

CHECKED BY:
JMS

CHECKED BY:
ZAK

10

OF 132

Rev. #
5

Plotted: 01/17/24 - 11:30 AM, By: areyes, Product Ver: 24.3s (LMS Tech)
File: P:\CEPC PROJECTS\3709 Brookfield Properties\99-004 Suffern NY\DWG\Site Plans\370999004SR5.dwg, ---> 10 DEMOLITION PLAN E