

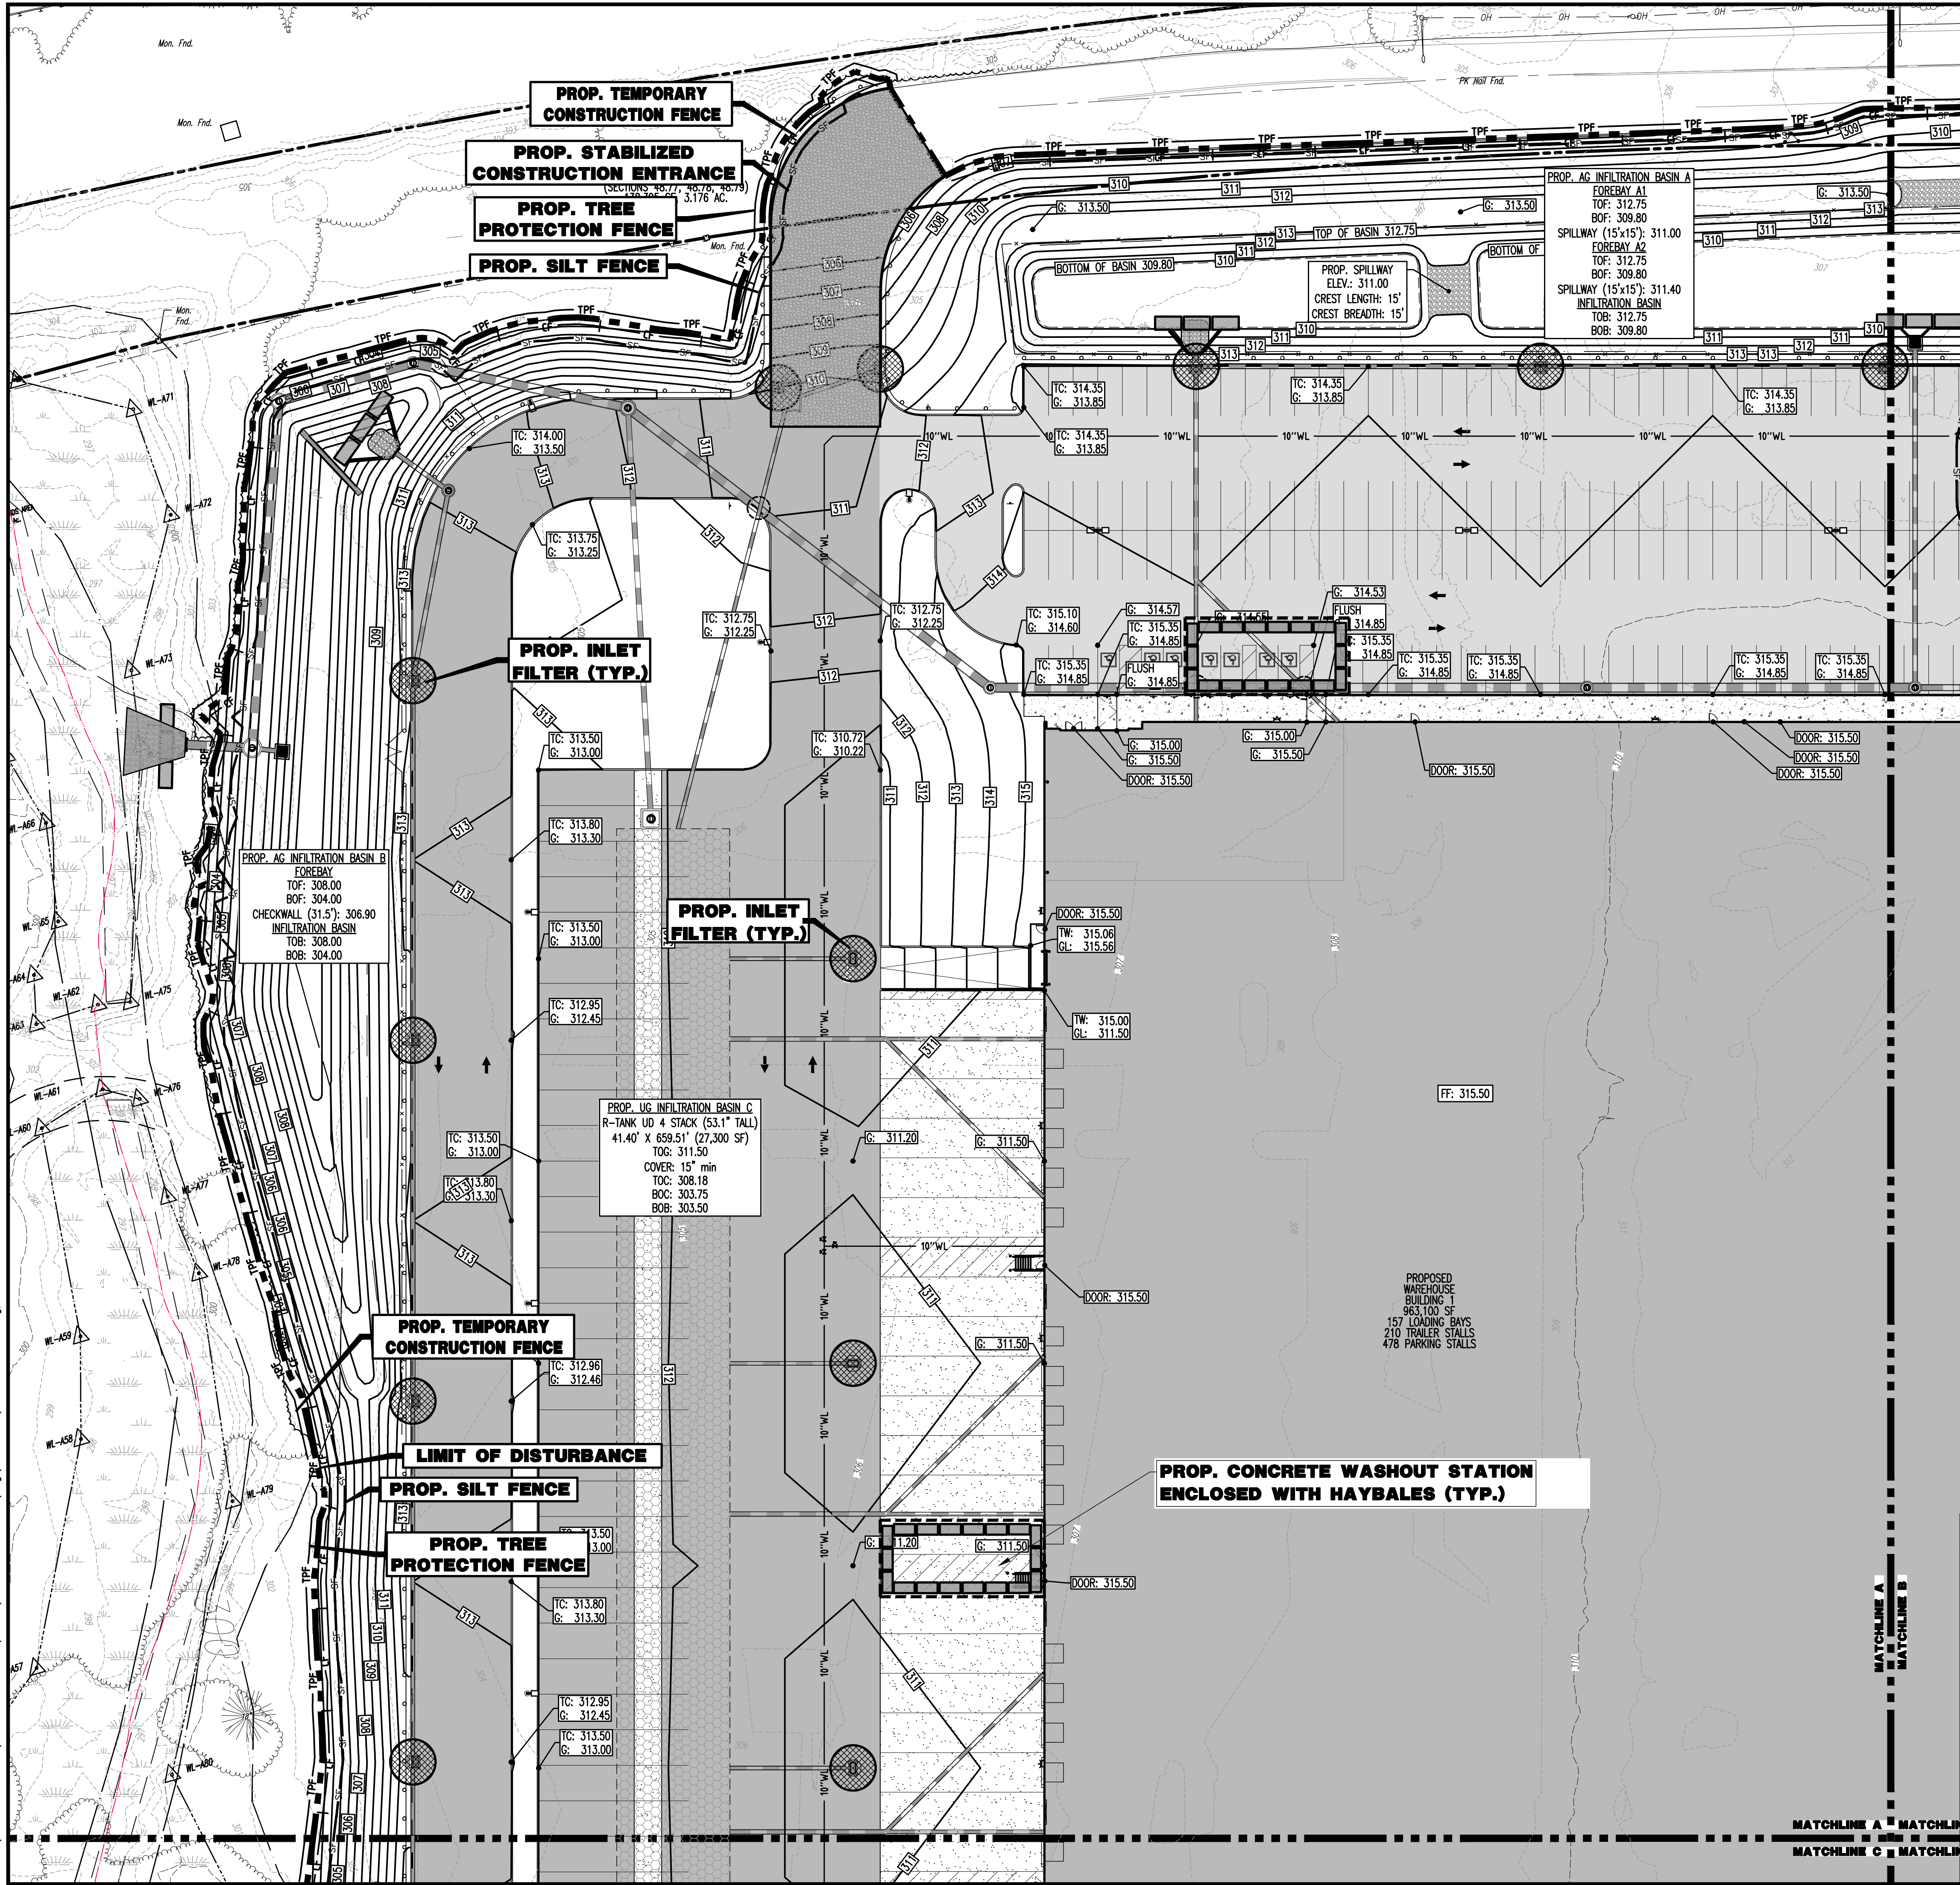



Plotted: 01/17/24 - 11:57 AM, By: areyes, - Product Ver. 24.3s (LMS Tech)
File: P:\GEOPC PROJECTS\3709 Brookfield Properties\370909004SE5.dwg, ----> 101 EROSION AND STORMWATER POLLUTION PREVENTION PLAN A

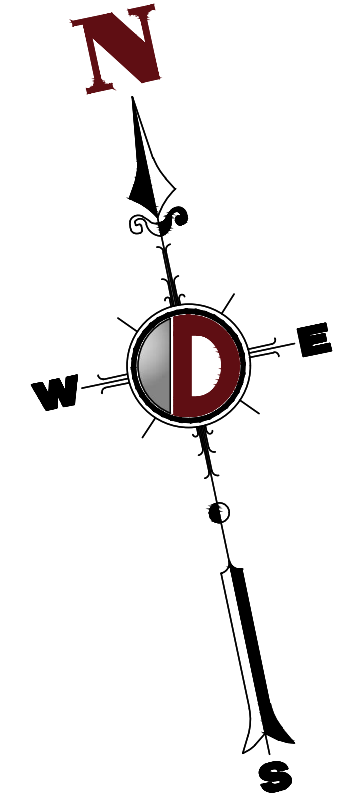


THIS PLAN TO BE UTILIZED FOR SOIL EROSION & SEDIMENT CONTROL PURPOSES ONLY

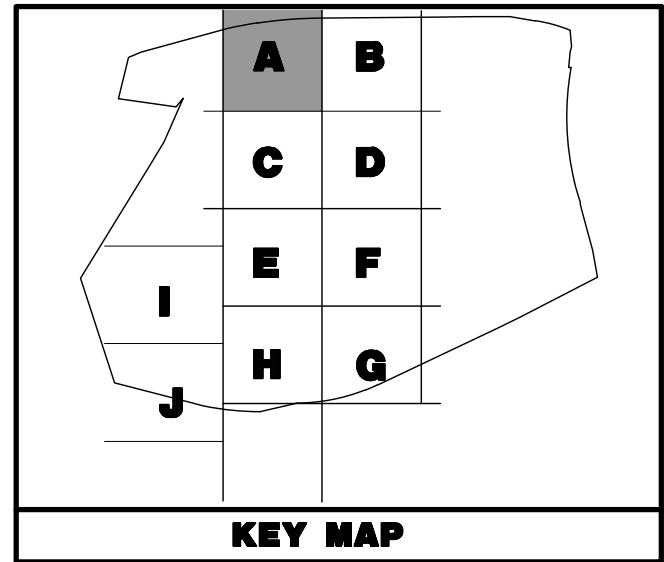

EROSION CONTROL LEGEND

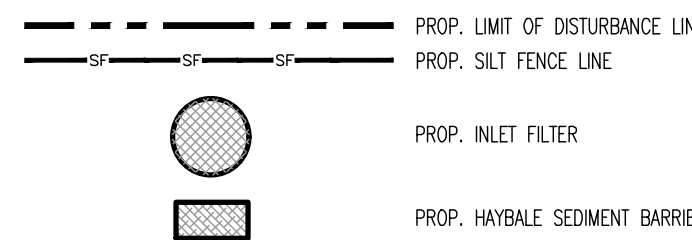

PAVEMENT LEGEND

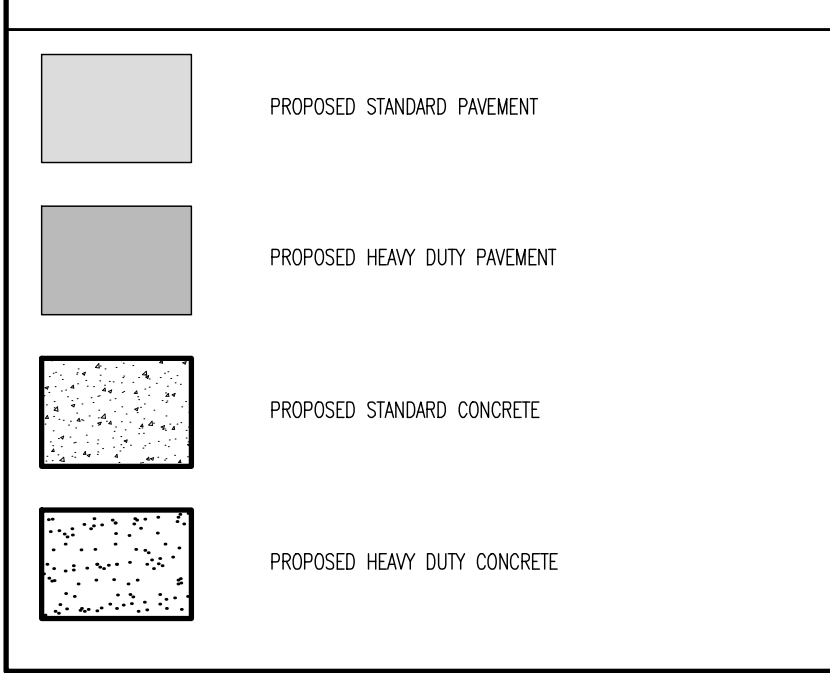


CONSTRUCTION PHASING:

1. INSTALL STABILIZED CONSTRUCTION ENTRANCE AND SILT FENCE.
2. DEMOLITION OF SITE FEATURES AS DETAILED ON SHEETS 5-16 OF 118. EXCAVATED MATERIALS SHALL NOT BE STORED ON-SITE. ALL THE LEFT OVER MATERIALS NEED TO BE TRUCKED OUT FROM THE SITE.
3. INSTALL UNDERGROUND PIPING, UTILITIES AND DRAINAGE STRUCTURES.
4. INSTALL INLET PROTECTION.
5. CLEAR AND ROUGH GRADE FOR NEW BUILDING & SITE IMPROVEMENTS.
6. EXCAVATE AND INSTALL SITE IMPROVEMENTS INCLUDING CURBING, SIDEWALKS, AND LIGHT POLE FOUNDATIONS.
7. GRADE PARKING LOT AND INSTALL SUB BASE AND PAVEMENT BASE COURSE.
8. REMOVE SILT FENCE AND SEDIMENT CONTROL FEATURES.
9. INSTALL FINAL PAVEMENT AND FINAL VEGETATION INCLUDING SEEDING AND LANDSCAPING.

LIMIT OF DISTURBANCE = 2,701,021.67 SF. (62.00 Ac.)

SEE SHEET 03 OF 132 FOR SOIL EROSION NOTES

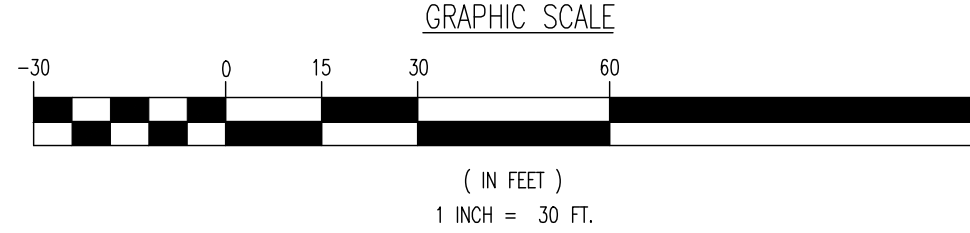

THIS PLAN SET IS FOR PERMITTING PURPOSES ONLY AND MAY NOT BE USED FOR CONSTRUCTION

DYNAMIC
ENGINEERING

LAND DEVELOPMENT CONSULTING • PERMITTING • GEOTECHNICAL • ENVIRONMENTAL • SURVEY • PLANNING & ZONING

1954 Main Street
Lake Como, NJ 07719
T: 732.974.0198
F: 732.974.3521
www.dynamiceng.com

Lake Como, New Jersey T: 732.974.0198 | Chester, New Jersey T: 908.879.9229 | Newark, New Jersey T: 973.753.7200 | Toms River, New Jersey T: 732.478.0000
Allen, Texas T: 972.534.2100 | Austin, Texas T: 512.244.2044 | Houston, Texas T: 281.789.4400 | Delray Beach, Florida T: 561.921.8570
Newtown, Pennsylvania T: 267.685.0274 | Philadelphia, Pennsylvania T: 215.253.4888 | Bethlehem, Pennsylvania T: 610.396.4400

TITLE:
EROSION AND STORMWATER POLLUTION PREVENTION PLAN A

PROJECT:
**IV2 ROCKLAND LOGISTICS, LLC
PROPOSED INDUSTRIAL PARK AT 25 OLD MILL ROAD**
SECTION 55.22 BLOCK 1, LOT 1; SECTION 55.37, BLOCK 1, LOT 31
OLD MILL ROAD AND HEMION ROAD (CR 93)
VILLAGE OF SUFFERN, ROCKLAND COUNTY, NEW YORK

JOB No:
3709-99-004

DATE:
12/17/2021

DRAWN BY:
ALPH

DESIGNED BY:
JMS

CHECKED BY:
JMS

CHECKED BY:
ZAK

SHEET No:
101

OF 132

Rev. # 5

ZACHARY A. KAMM
PROFESSIONAL ENGINEER
NEW YORK LICENSE No. 107071

JOSHUA M. SNYDAL
PROFESSIONAL ENGINEER
NEW YORK LICENSE No. 6539

811
PROTECT YOURSELF
ALL STATES REQUIRE NOTIFICATION OF
UNDERGROUND UTILITIES BEFORE ANY
EXCAVATION OR ANY OTHER
OPERATION TO AVOID THE SERIOUS
DAMAGE AND LOSS OF LIFE.
FOR STATE SPECIFIC DIRECT PHONE NUMBERS VISIT:
WWW.CALL811.COM