

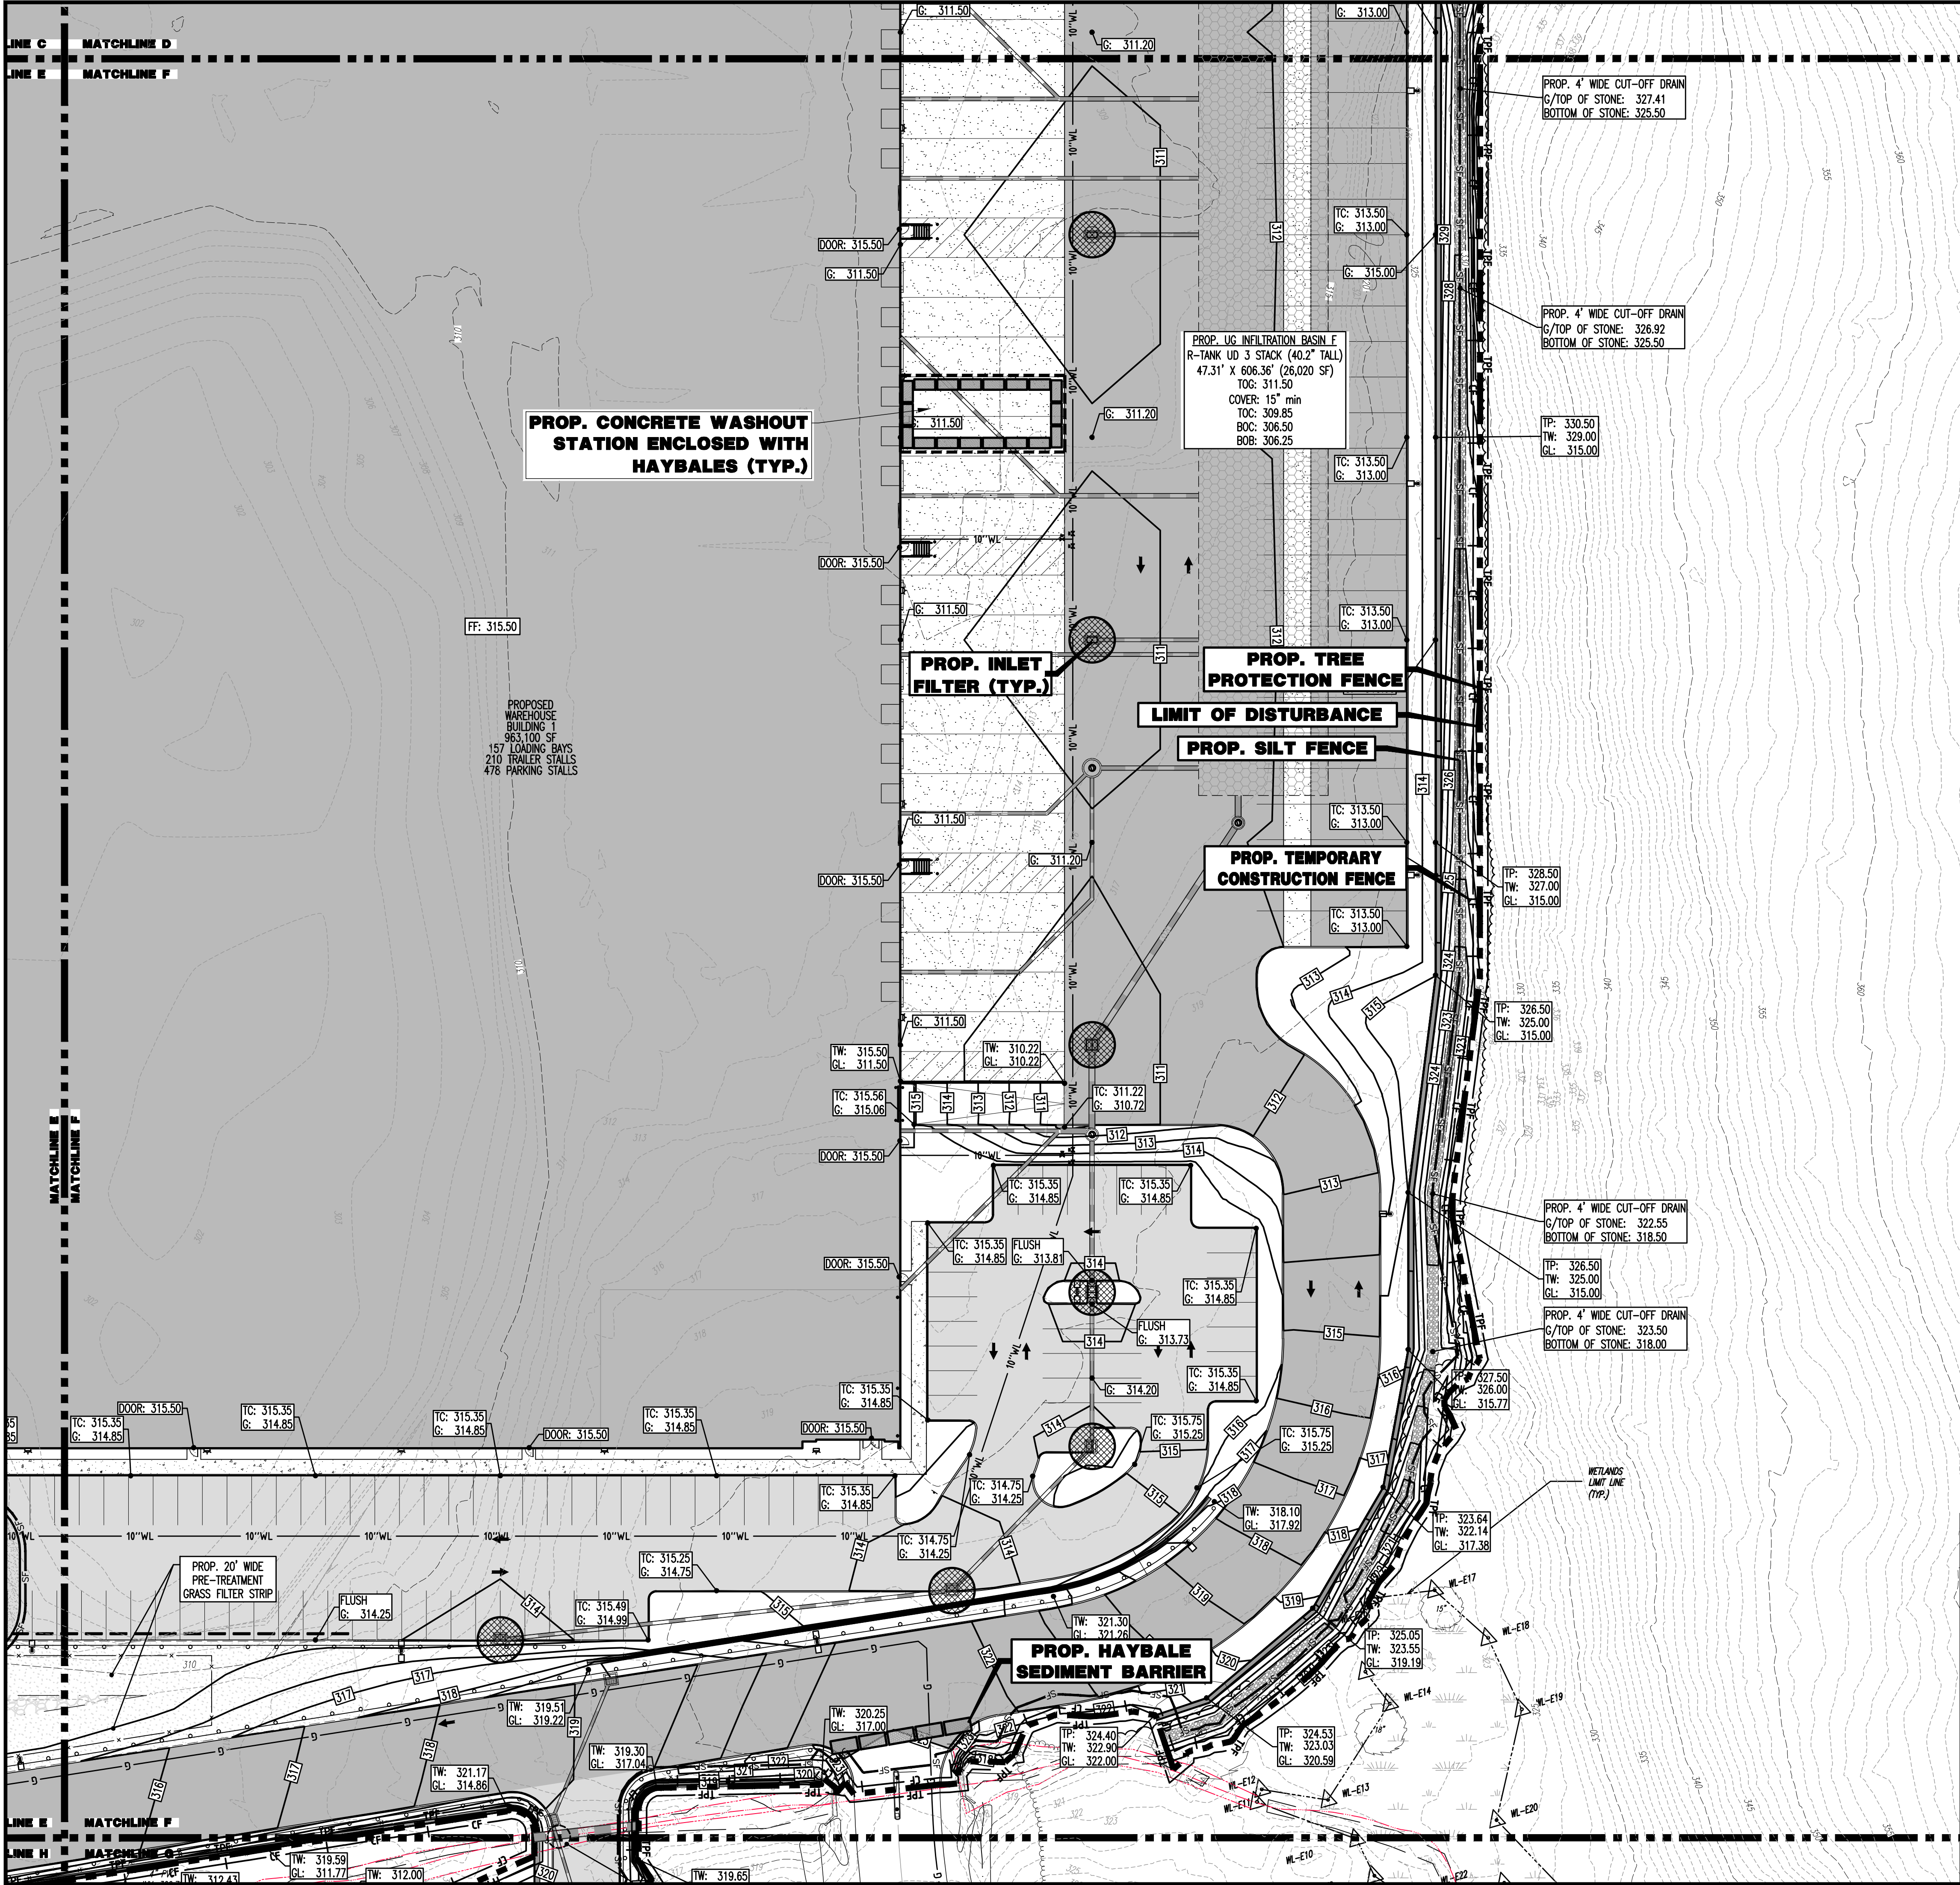


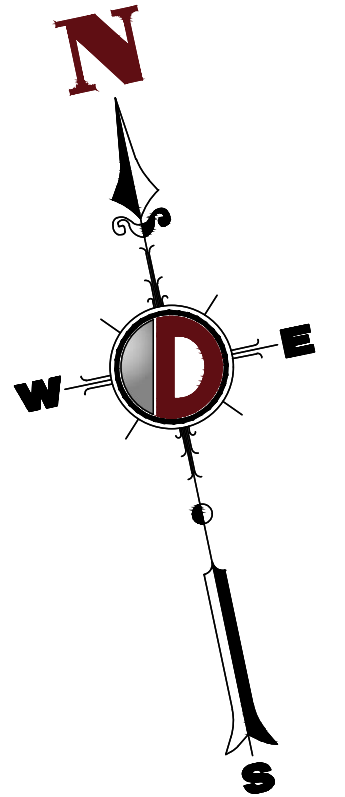

THIS PLAN TO BE UTILIZED FOR SOIL EROSION & SEDIMENT CONTROL PURPOSES ONLY

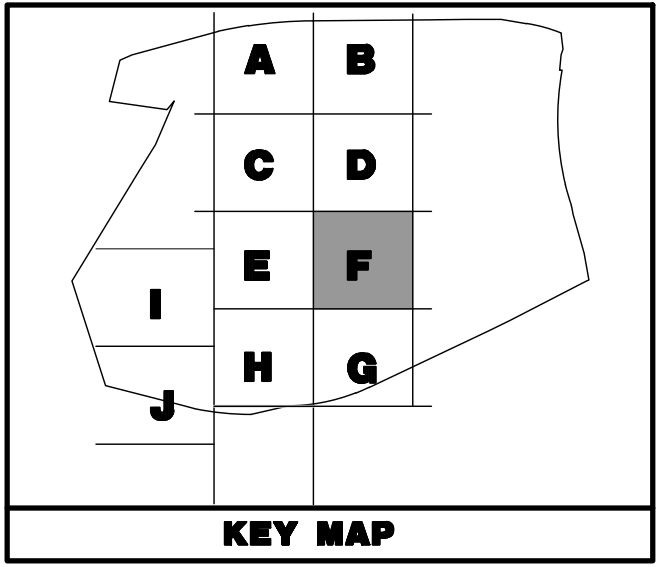

EROSION CONTROL LEGEND

- PROP. LIMIT OF DISTURBANCE LINE
- PROP. SILT FENCE LINE
- PROP. INLET FILTER
- PROP. HAYBALE SEDIMENT BARRIER

PAVEMENT LEGEND


- PROPOSED STANDARD PAVEMENT
- PROPOSED HEAVY DUTY PAVEMENT
- PROPOSED STANDARD CONCRETE
- PROPOSED HEAVY DUTY CONCRETE

CONSTRUCTION PHASING:

1. INSTALL STABILIZED CONSTRUCTION ENTRANCE AND SILT FENCE.
2. DEMOLITION OF SITE FEATURES AS DETAILED ON SHEETS 5-116 OF 118. EXCAVATED MATERIALS SHALL NOT BE STORED ON-SITE. ALL THE LEFT OVER MATERIALS NEED TO BE TRUCKED OUT FROM THE SITE.
3. INSTALL UNDERGROUND PIPING, UTILITIES AND DRAINAGE STRUCTURES.
4. INSTALL INLET PROTECTION.
5. CLEAR AND ROUGH GRADE FROM NEW BUILDING & SITE IMPROVEMENTS.
6. EXCAVATE AND INSTALL SITE IMPROVEMENTS INCLUDING CURBING, SIDEWALKS, AND LIGHT POLE FOUNDATIONS.
7. GRADE PARKING LOT AND INSTALL SUB BASE AND PAVEMENT BASE COURSE.
8. REMOVE SILT FENCE AND SEDIMENT CONTROL FEATURES.
9. INSTALL FINAL PAVEMENT AND FINAL VEGETATION INCLUDING SEEDING AND LANDSCAPING.

LIMIT OF DISTURBANCE = 2,701,021.67 SF. (62.00 Ac.)

SEE SHEET 03 OF 132 FOR SOIL EROSION NOTES

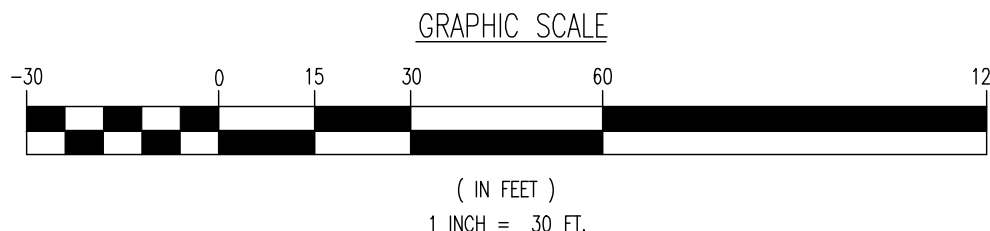

THIS PLAN SET IS FOR PERMITTING PURPOSES ONLY AND MAY NOT BE USED FOR CONSTRUCTION

DYNAMIC
ENGINEERING

LAND DEVELOPMENT CONSULTING • PERMITTING • GEOTECHNICAL • ENVIRONMENTAL • SURVEY • PLANNING & ZONING

1954 Main Street
Lake Como, NJ 07719
T: 732.974.0198
F: 732.974.3521
www.dynamiceng.com

Lake Como, New Jersey T: 732.974.0198 | Chester, New Jersey T: 908.875.9229 | Newark, New Jersey T: 973.353.7200 | Toms River, New Jersey T: 732.478.0000
Allen, Texas T: 972.334.2100 | Austin, Texas T: 512.244.2044 | Houston, Texas T: 281.789.6400 | Delray Beach, Florida T: 561.921.8570
Newtown, Pennsylvania T: 267.683.0274 | Philadelphia, Pennsylvania T: 215.253.4868 | Bethlehem, Pennsylvania T: 610.256.4400

TITLE:
EROSION AND STORMWATER POLLUTION PREVENTION PLAN F

PROJECT:
**IV2 ROCKLAND LOGISTICS, LLC
PROPOSED INDUSTRIAL PARK AT 25 OLD MILL ROAD**
SECTION 55.22 BLOCK 1, LOT 1; SECTION 55.37 BLOCK 1, LOT 31
OLD MILL ROAD AND HEMION ROAD (CR 93)
VILLAGE OF SUFFERN, ROCKLAND COUNTY, NEW YORK

ZACHARY A. KAMM
PROFESSIONAL ENGINEER
NEW YORK LICENSE No. 107071

JOSHUA M. SWALD
PROFESSIONAL ENGINEER
NEW YORK LICENSE No. 106339

811
PROTECT YOURSELF
ALL STATES REQUIRE NOTIFICATION OF
CONCRETE, REBAR, OR ANY OTHER
PREPARED TO LOCATE THE SERVICE
OR UTILITY BEFORE ANY DIGGING
FOR STATE SPECIFIC
WWW.CALL811.COM

106
OF 132
Rev. # 5

JOB No:
3709-99-004

DATE:
12/17/2021

DRAWN BY:
CAM

SCALE: (H) 1"=30'
(V)

DESIGNED BY:
JMS

CHECKED BY:
JMS

CHECKED BY:
ZAK

SHEET No:

Plotted: 01/17/24 - 12:00 PM. By: caryes. Product Ver: 24.3s (JMS Tech)
File: P:\GEOPC PROJECTS\3709 Brookfield Properties\99-004 Suffern NY\DWG\Site Plans\370909004SE5.dwg. ---> 106 EROSION AND STORMWATER POLLUTION PREVENTION PLAN F

COPYRIGHT © 2024 - DYNAMIC ENGINEERING CONSULTANTS, PC - ALL RIGHTS RESERVED