

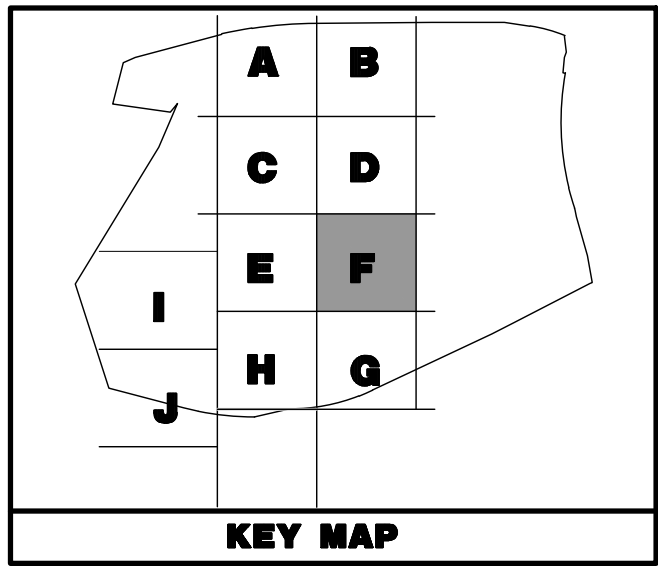


Plotted: 01/17/24 - 11:30 AM, By: areyes, - Product Ver. 24.3s (LMS Tech)
File: F:\VEPC PROJECTS\3709 Brookfield Properties\99-004 Suffern NY\DWG\Site Plans\370909004SRS.dwg, ---> 11 DEMOLITION PLAN F

COPYRIGHT © 2024 - DYNAMIC ENGINEERING CONSULTANTS, PC - ALL RIGHTS RESERVED

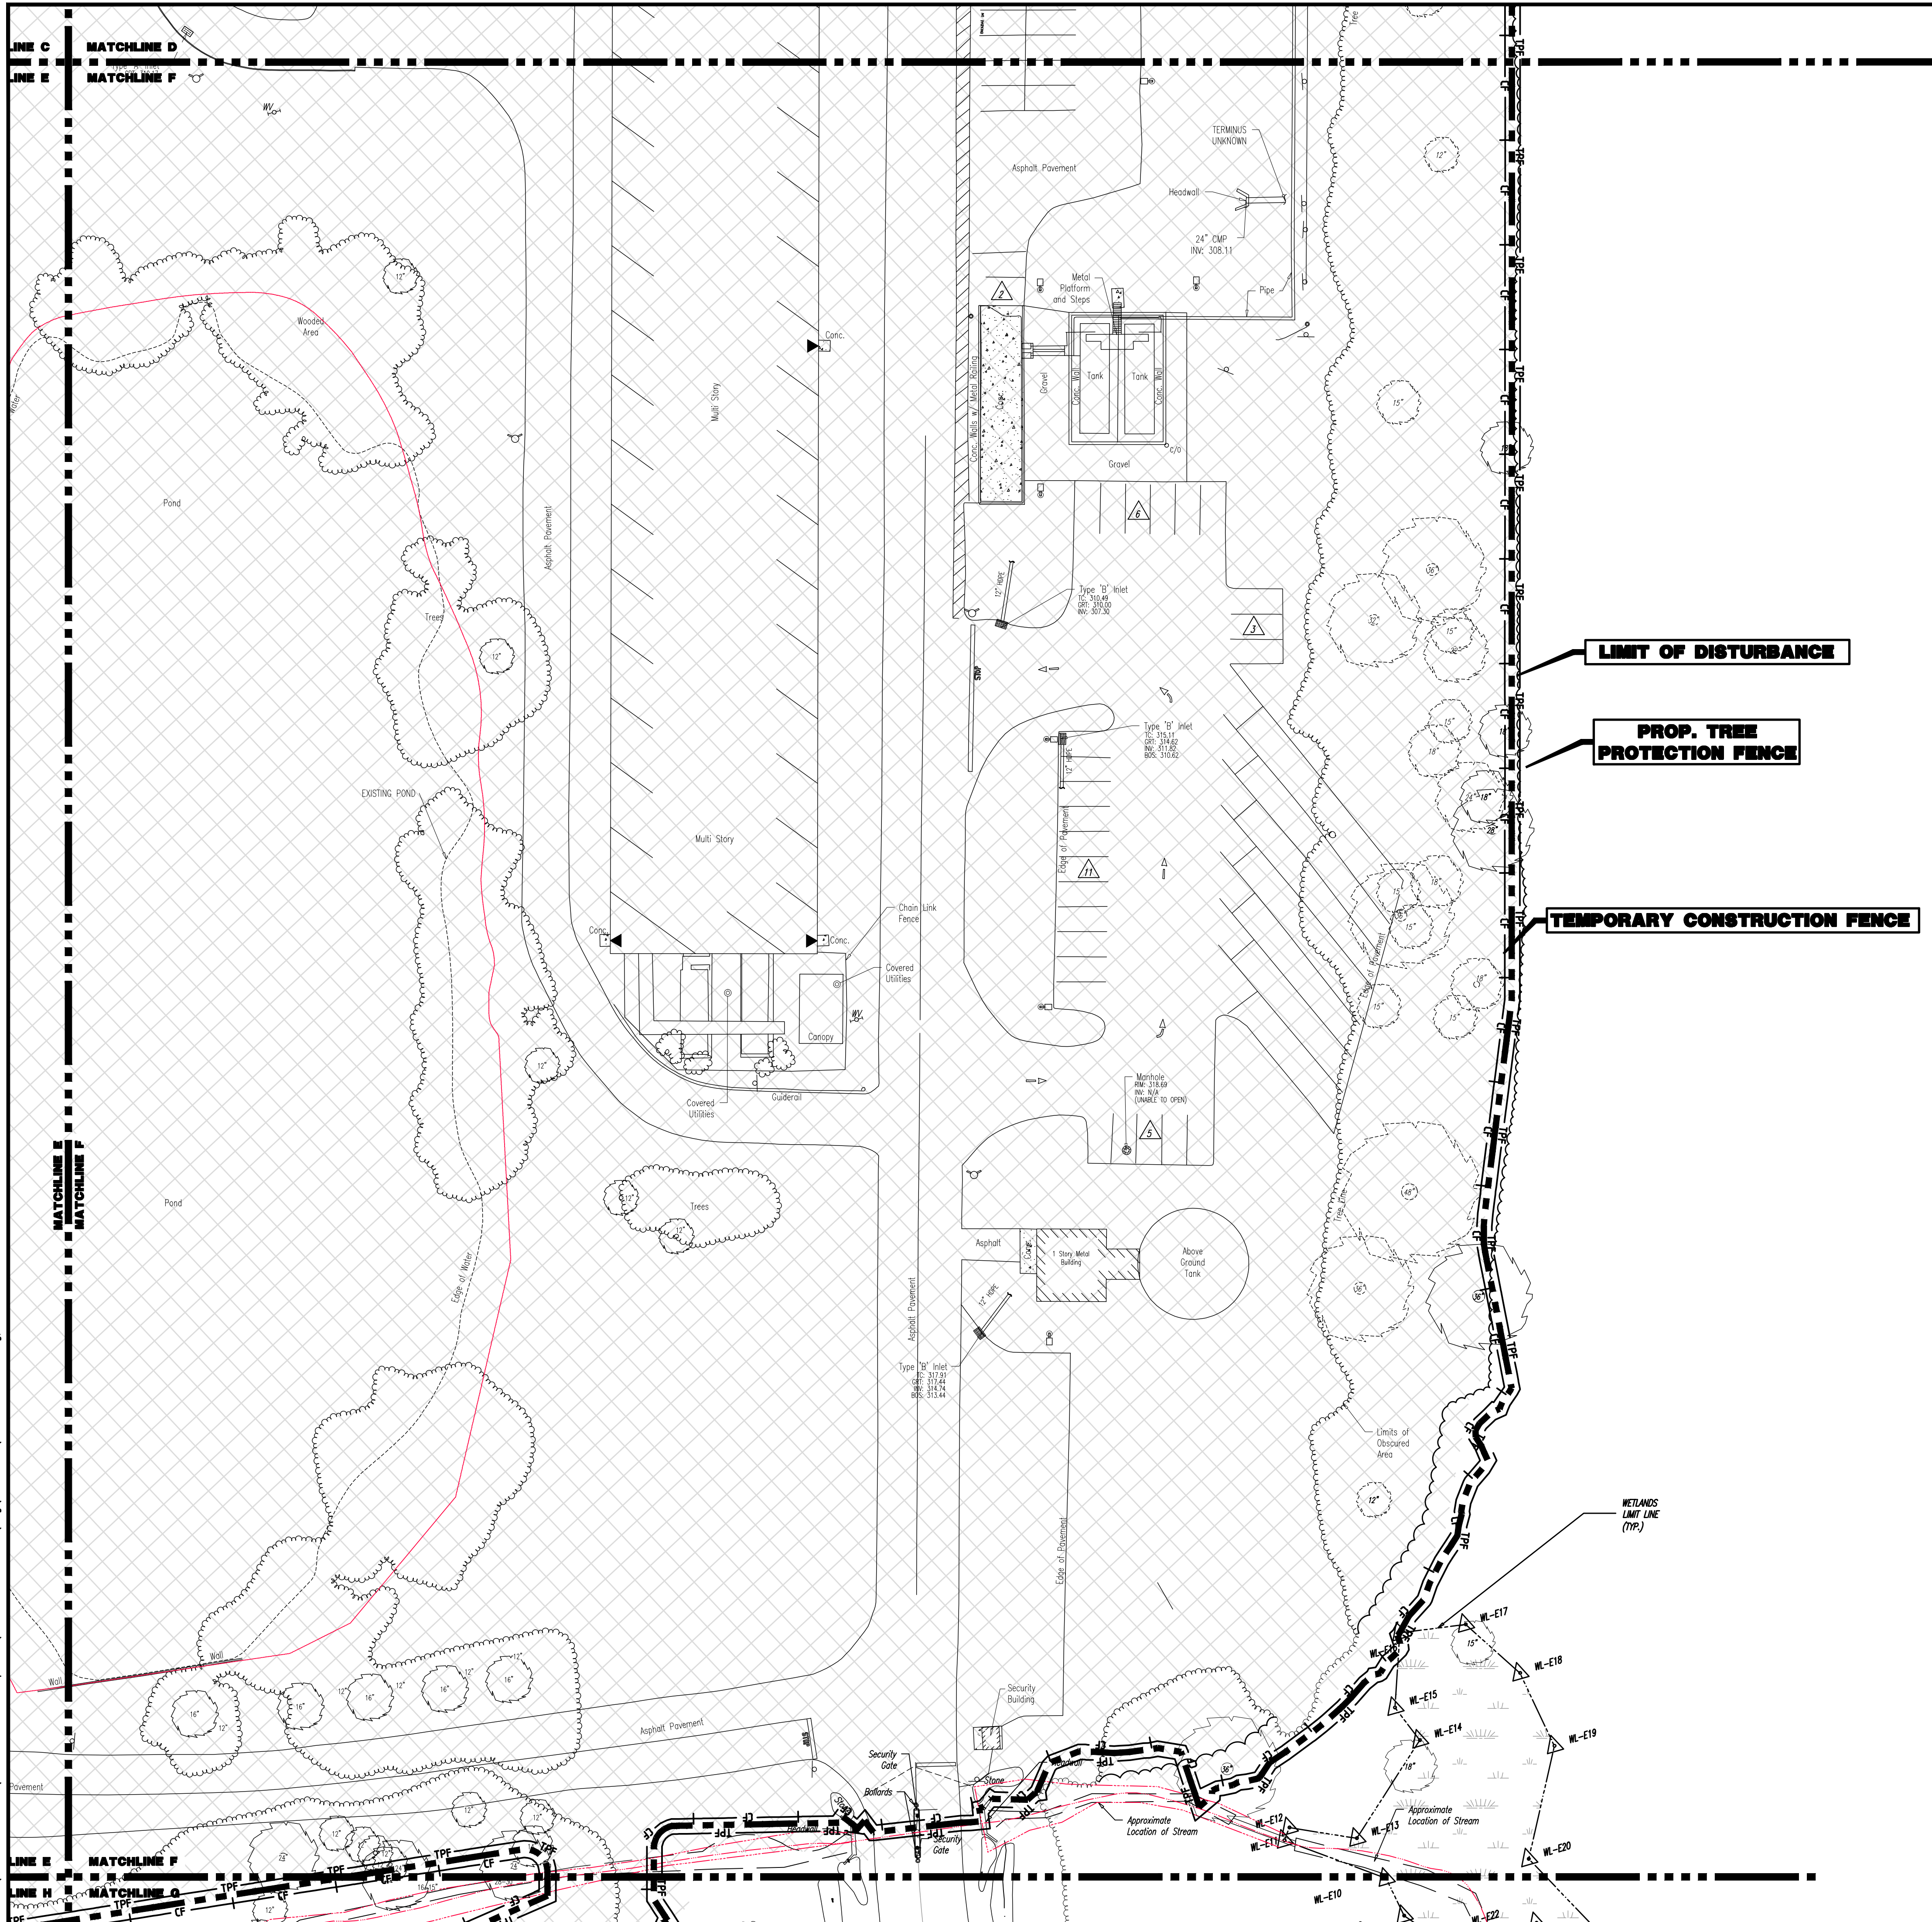

DEMOLITION PLAN LEGEND	
	PROPOSED LIMIT OF DISTURBANCE LINE
	PROPOSED TREE PROTECTION FENCE LINE
	TEMPORARY CONSTRUCTION FENCE AND PHASING BOUNDARY LINE
	EXISTING IMPROVEMENTS TO BE REMOVED UNLESS OTHERWISE NOTED

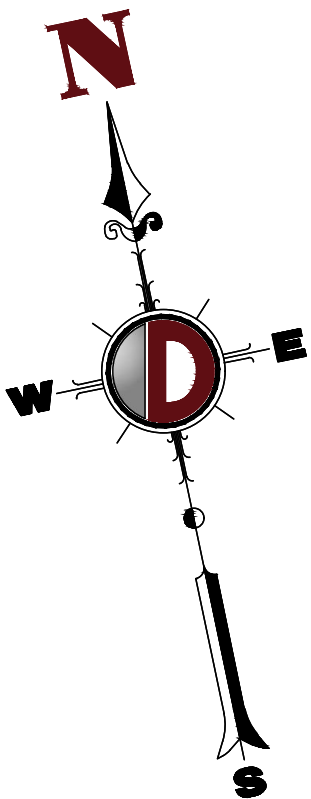


LIMIT OF DISTURBANCE

PROP. TREE PROTECTION FENCE

TEMPORARY CONSTRUCTION FENCE

SEE SHEET 03 OF 132 FOR DEMOLITION PLAN NOTES

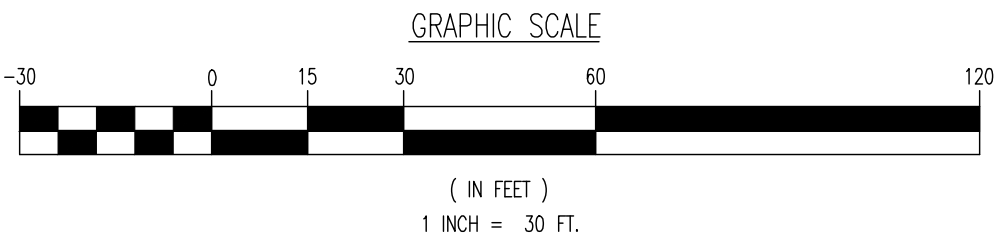

THIS PLAN SET IS FOR PERMITTING PURPOSES ONLY AND MAY NOT BE USED FOR CONSTRUCTION

DYNAMIC ENGINEERING
LAND DEVELOPMENT CONSULTING • PERMITTING • GEOTECHNICAL • ENVIRONMENTAL • SURVEY • PLANNING & ZONING

Lake Como, New Jersey T: 732.974.0198 | Chester, New Jersey T: 908.879.9229 | Newark, New Jersey T: 973.755.7200 | Toms River, New Jersey T: 732.478.0000
Allen, Texas T: 972.534.2100 | Austin, Texas T: 512.444.2044 | Houston, Texas T: 281.789.6400 | Delray Beach, Florida T: 561.921.8570
Newtown, Pennsylvania T: 282.683.0276 | Philadelphia, Pennsylvania T: 215.253.4868 | Bethlehem, Pennsylvania T: 610.396.4400

TITLE:
DEMOLITION PLAN F

PROJECT:
**IV2 ROCKLAND LOGISTICS, LLC
PROPOSED INDUSTRIAL PARK AT 25 OLD MILL ROAD**
SECTION 55.22 BLOCK 1, LOT 1; SECTION 55.37, BLOCK 1, LOT 31
OLD MILL ROAD AND HEMION ROAD (CR 93)
VILLAGE OF SUFFERN, ROCKLAND COUNTY, NEW YORK

ZACHARY A. KAMM
PROFESSIONAL ENGINEER
NEW YORK LICENSE No. 107071

JOSHUA M. SERNALD
PROFESSIONAL ENGINEER
NEW YORK LICENSE No. 10639

811
PROTECT YOURSELF
ALL STATES REQUIRE NOTIFICATION OF
UNDERGROUND UTILITIES. IF ANY UTILITY
IS LOCATED WITHIN THE PROJECT AREA,
CALL 811 TO LOCATE THE UTILITY.
FOR STATE SPECIFIC DIRECT PHONE NUMBERS VISIT:
WWW.CALL811.COM

1934 Main Street
Lake Como, NJ 07719
T: 732.974.0198
F: 732.974.3521
www.dynamiceng.com

JOB No:
3709-99-004

DATE:
12/17/2021

DRAWN BY:
CAM

SCALE: (H) 1"=30'
(V)

DESIGNED BY:
JMS

SHEET No:

CHECKED BY:
JMS

11

CHECKED BY:
ZAK

OF 132

Rev. #
5