

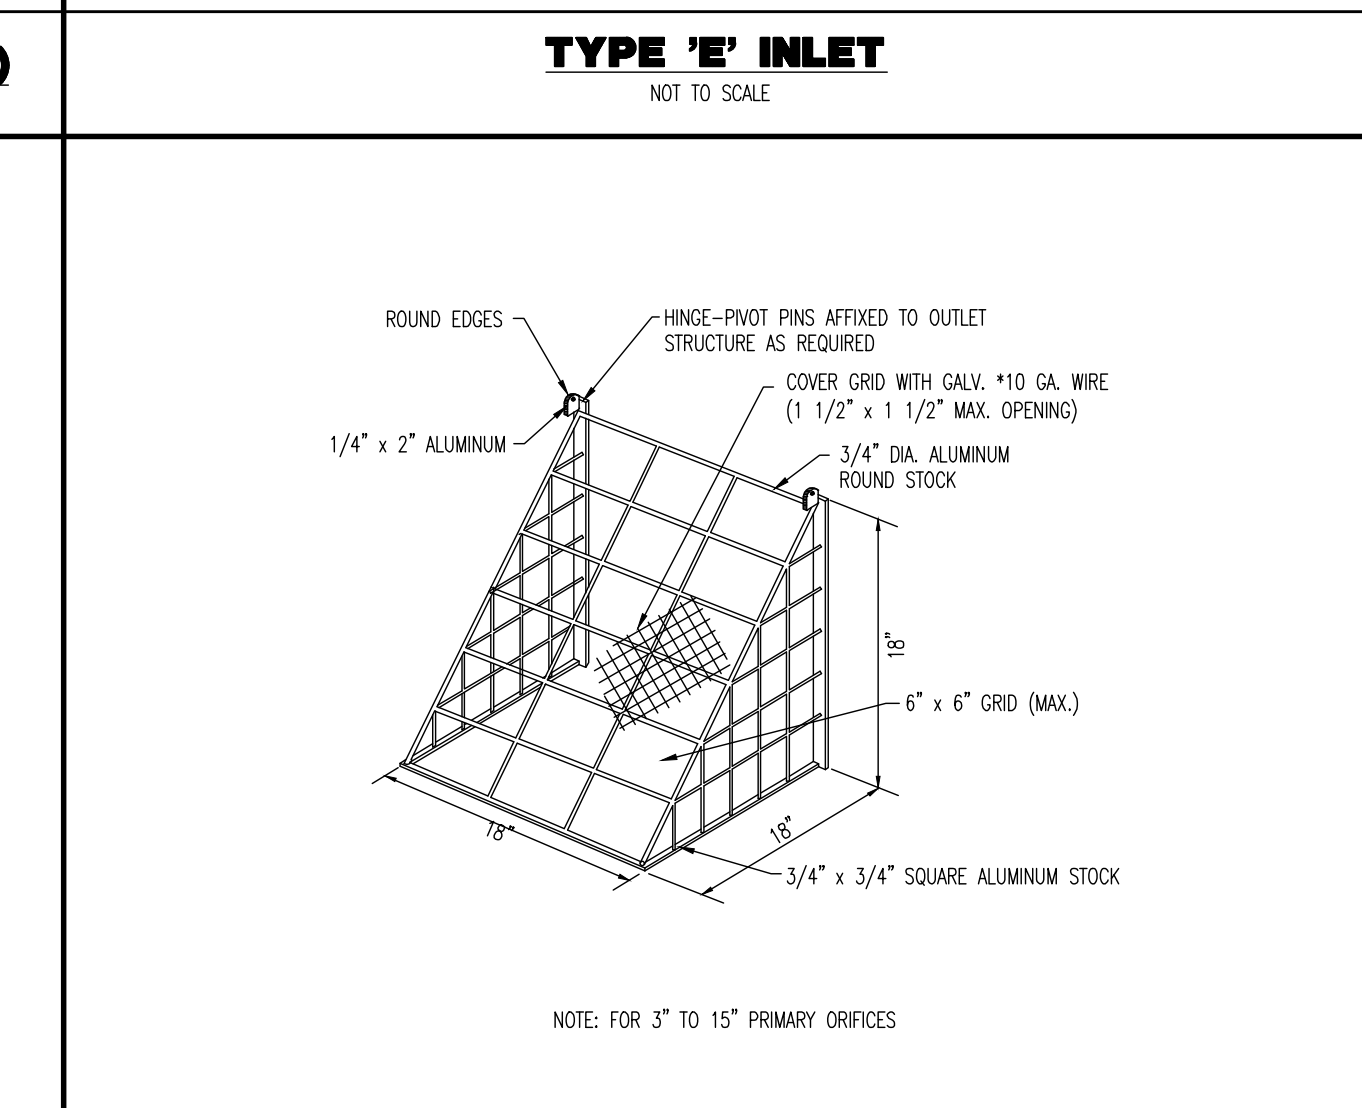
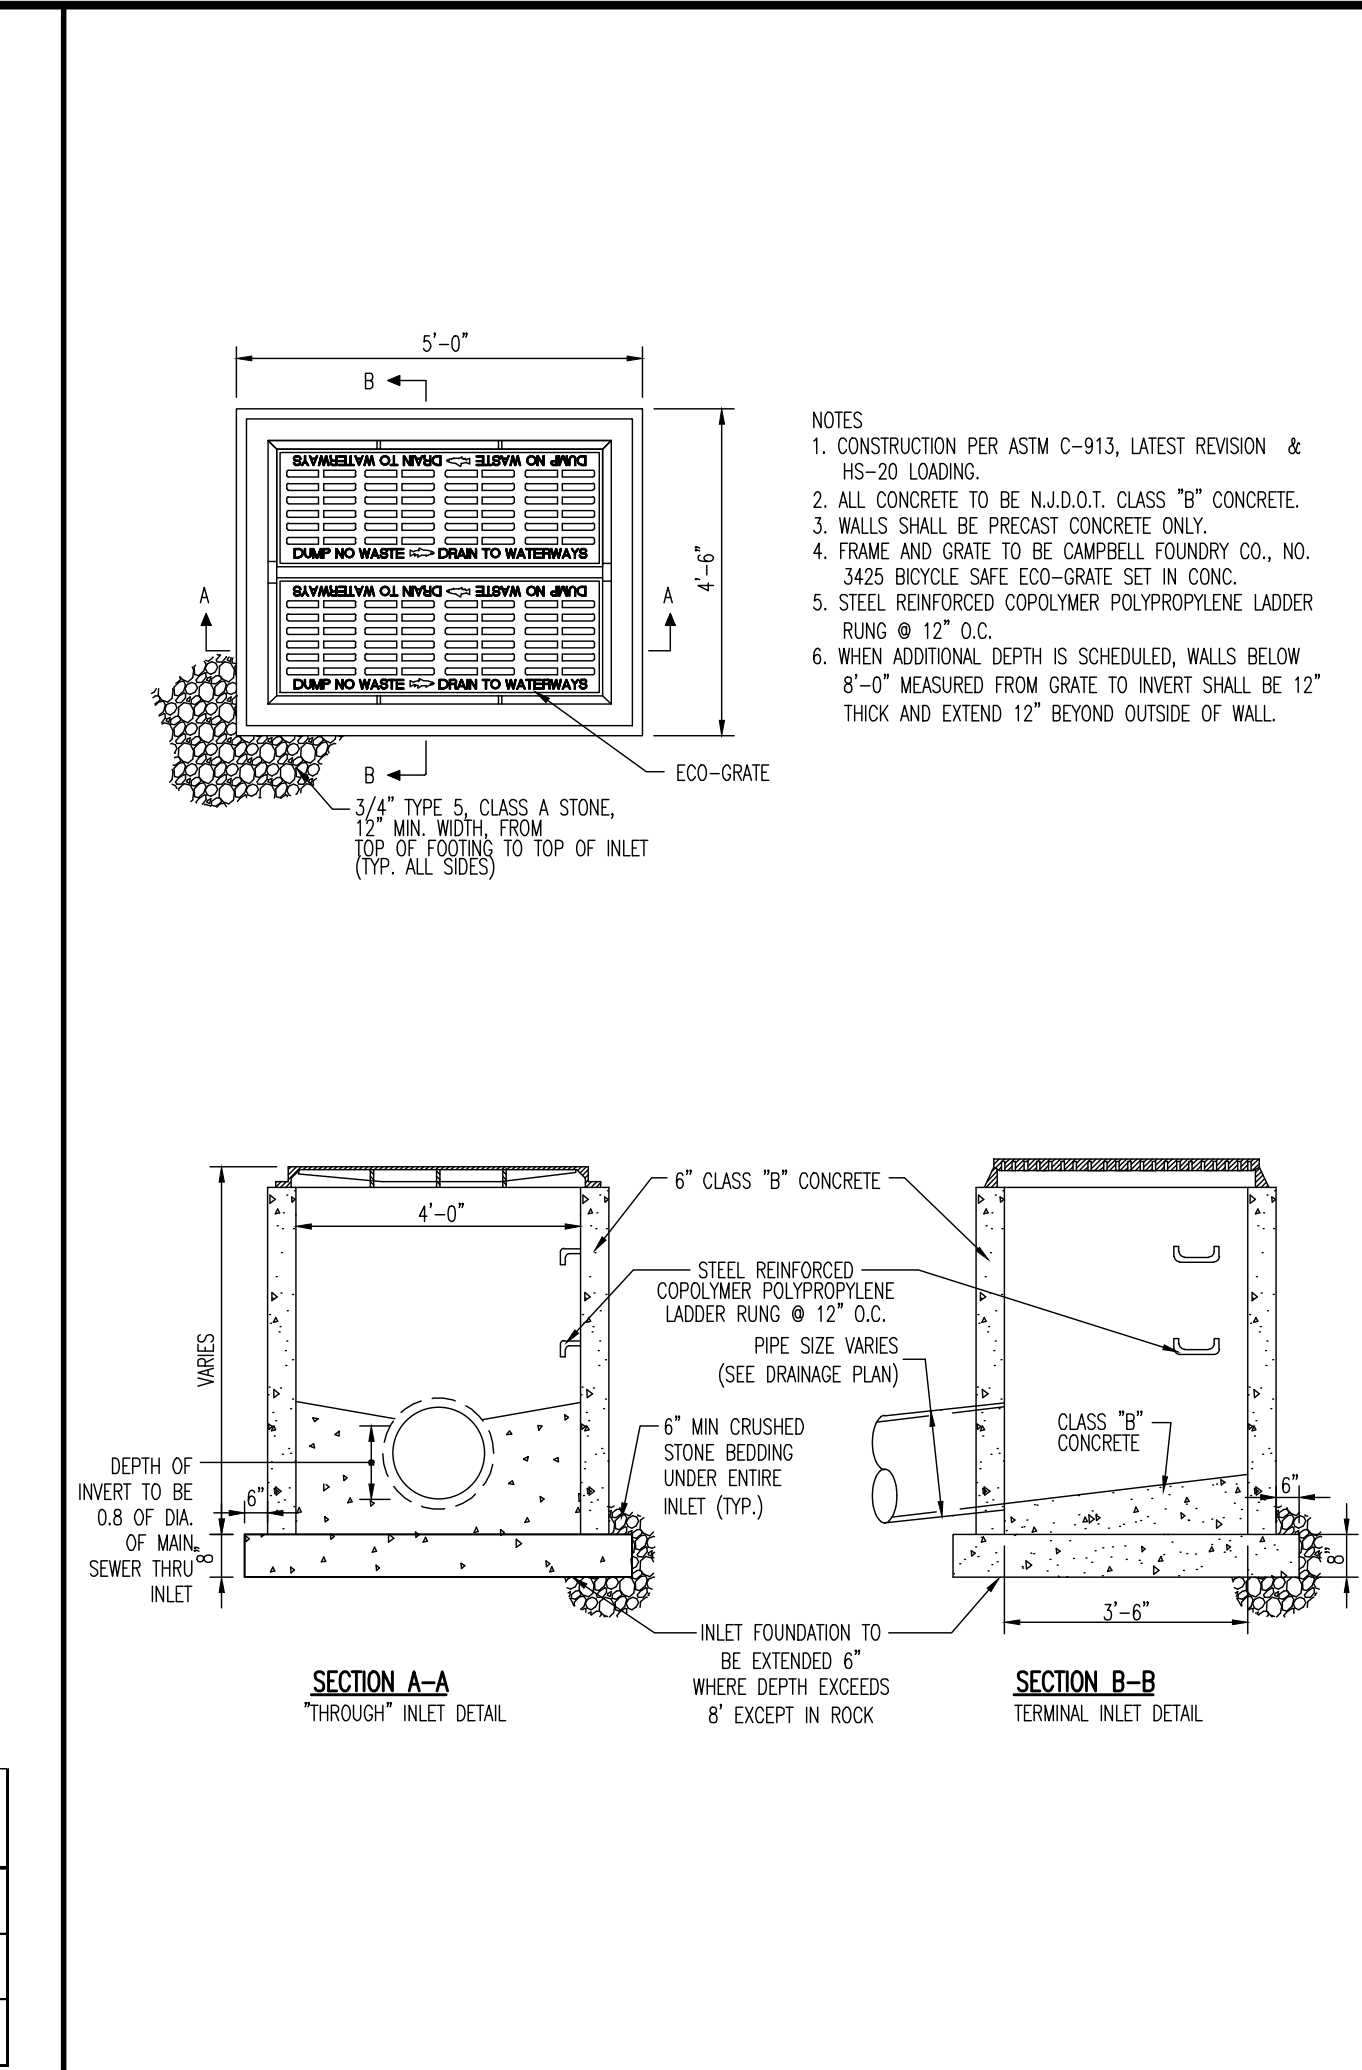
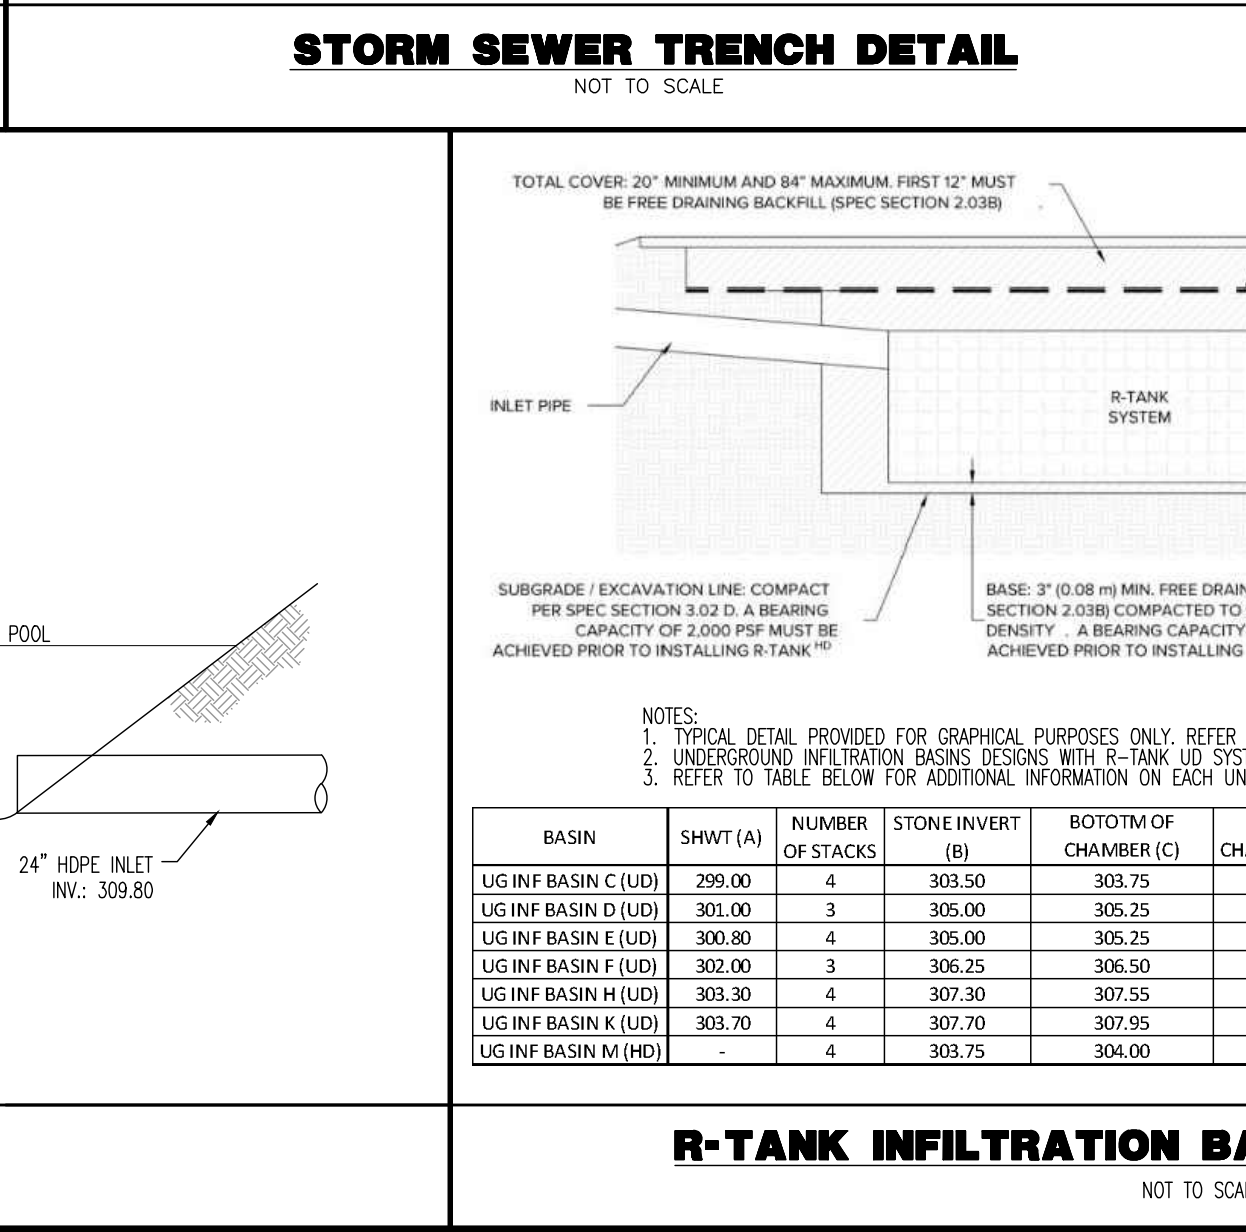
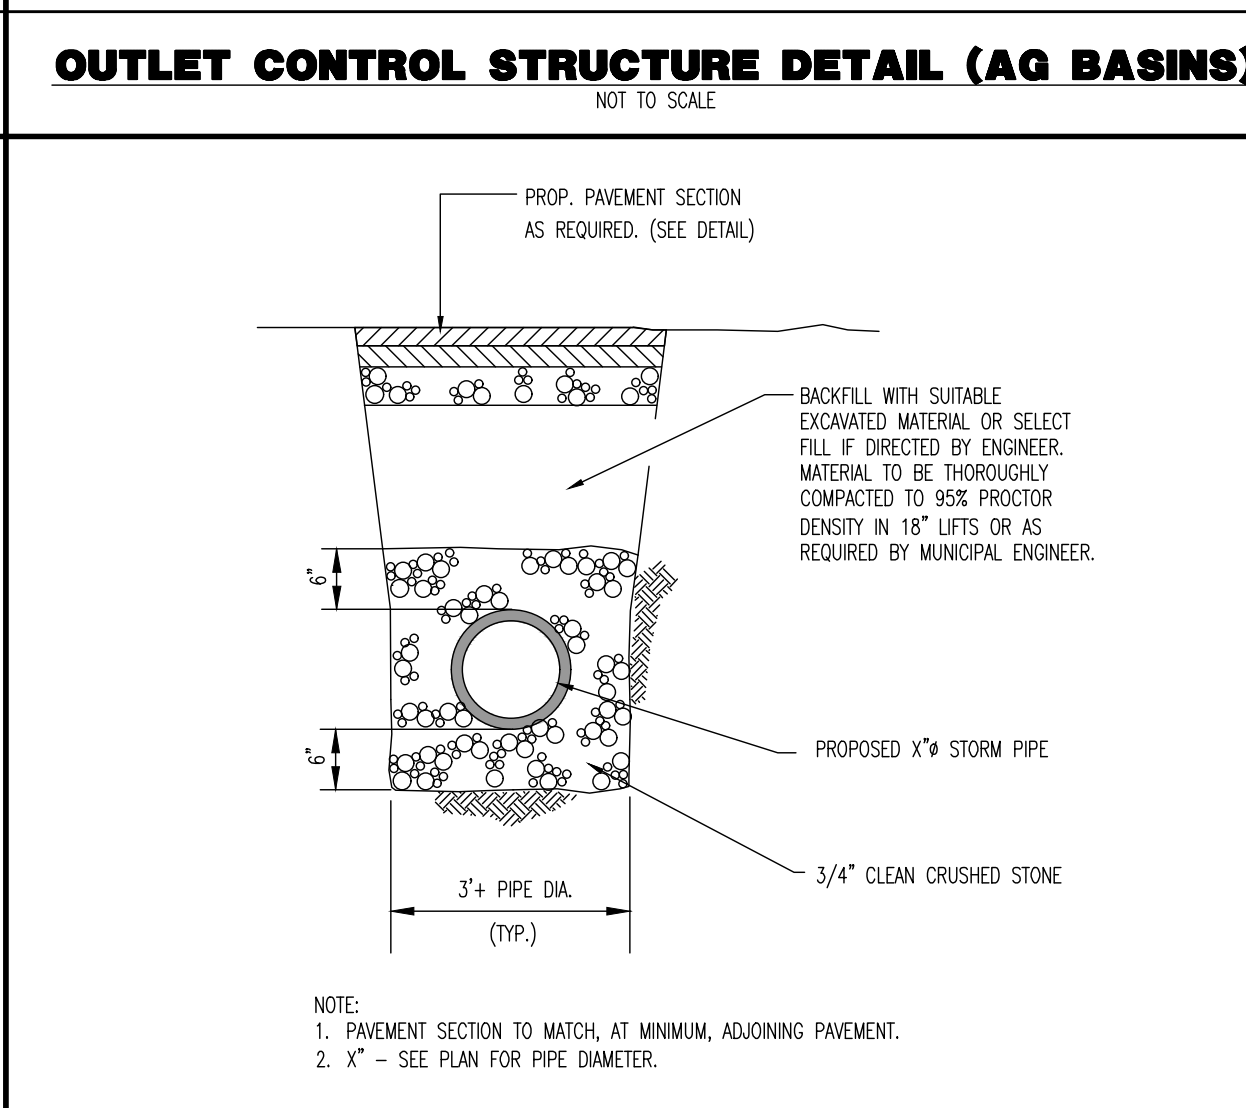
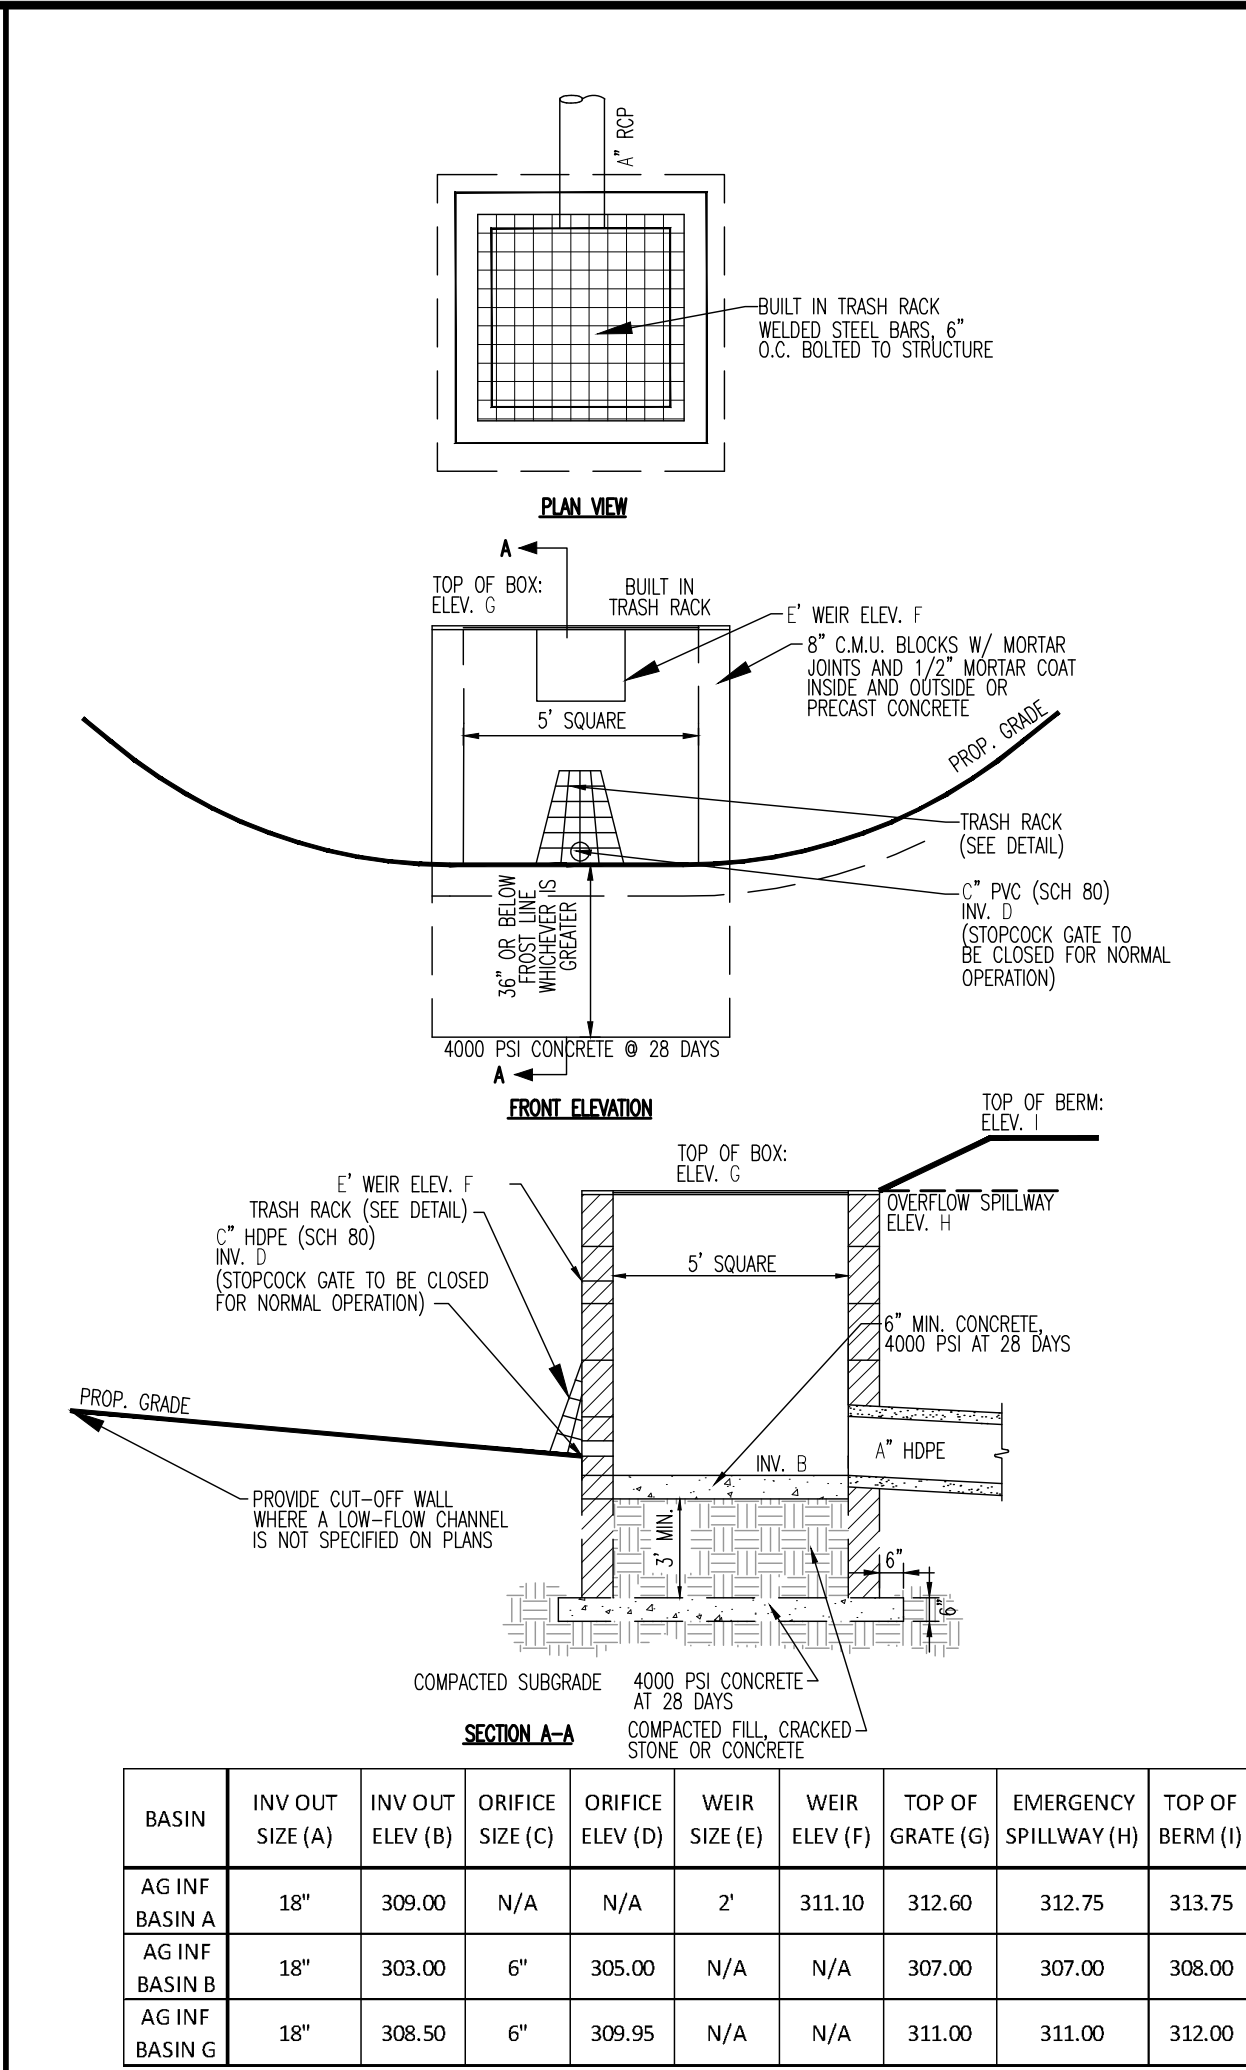
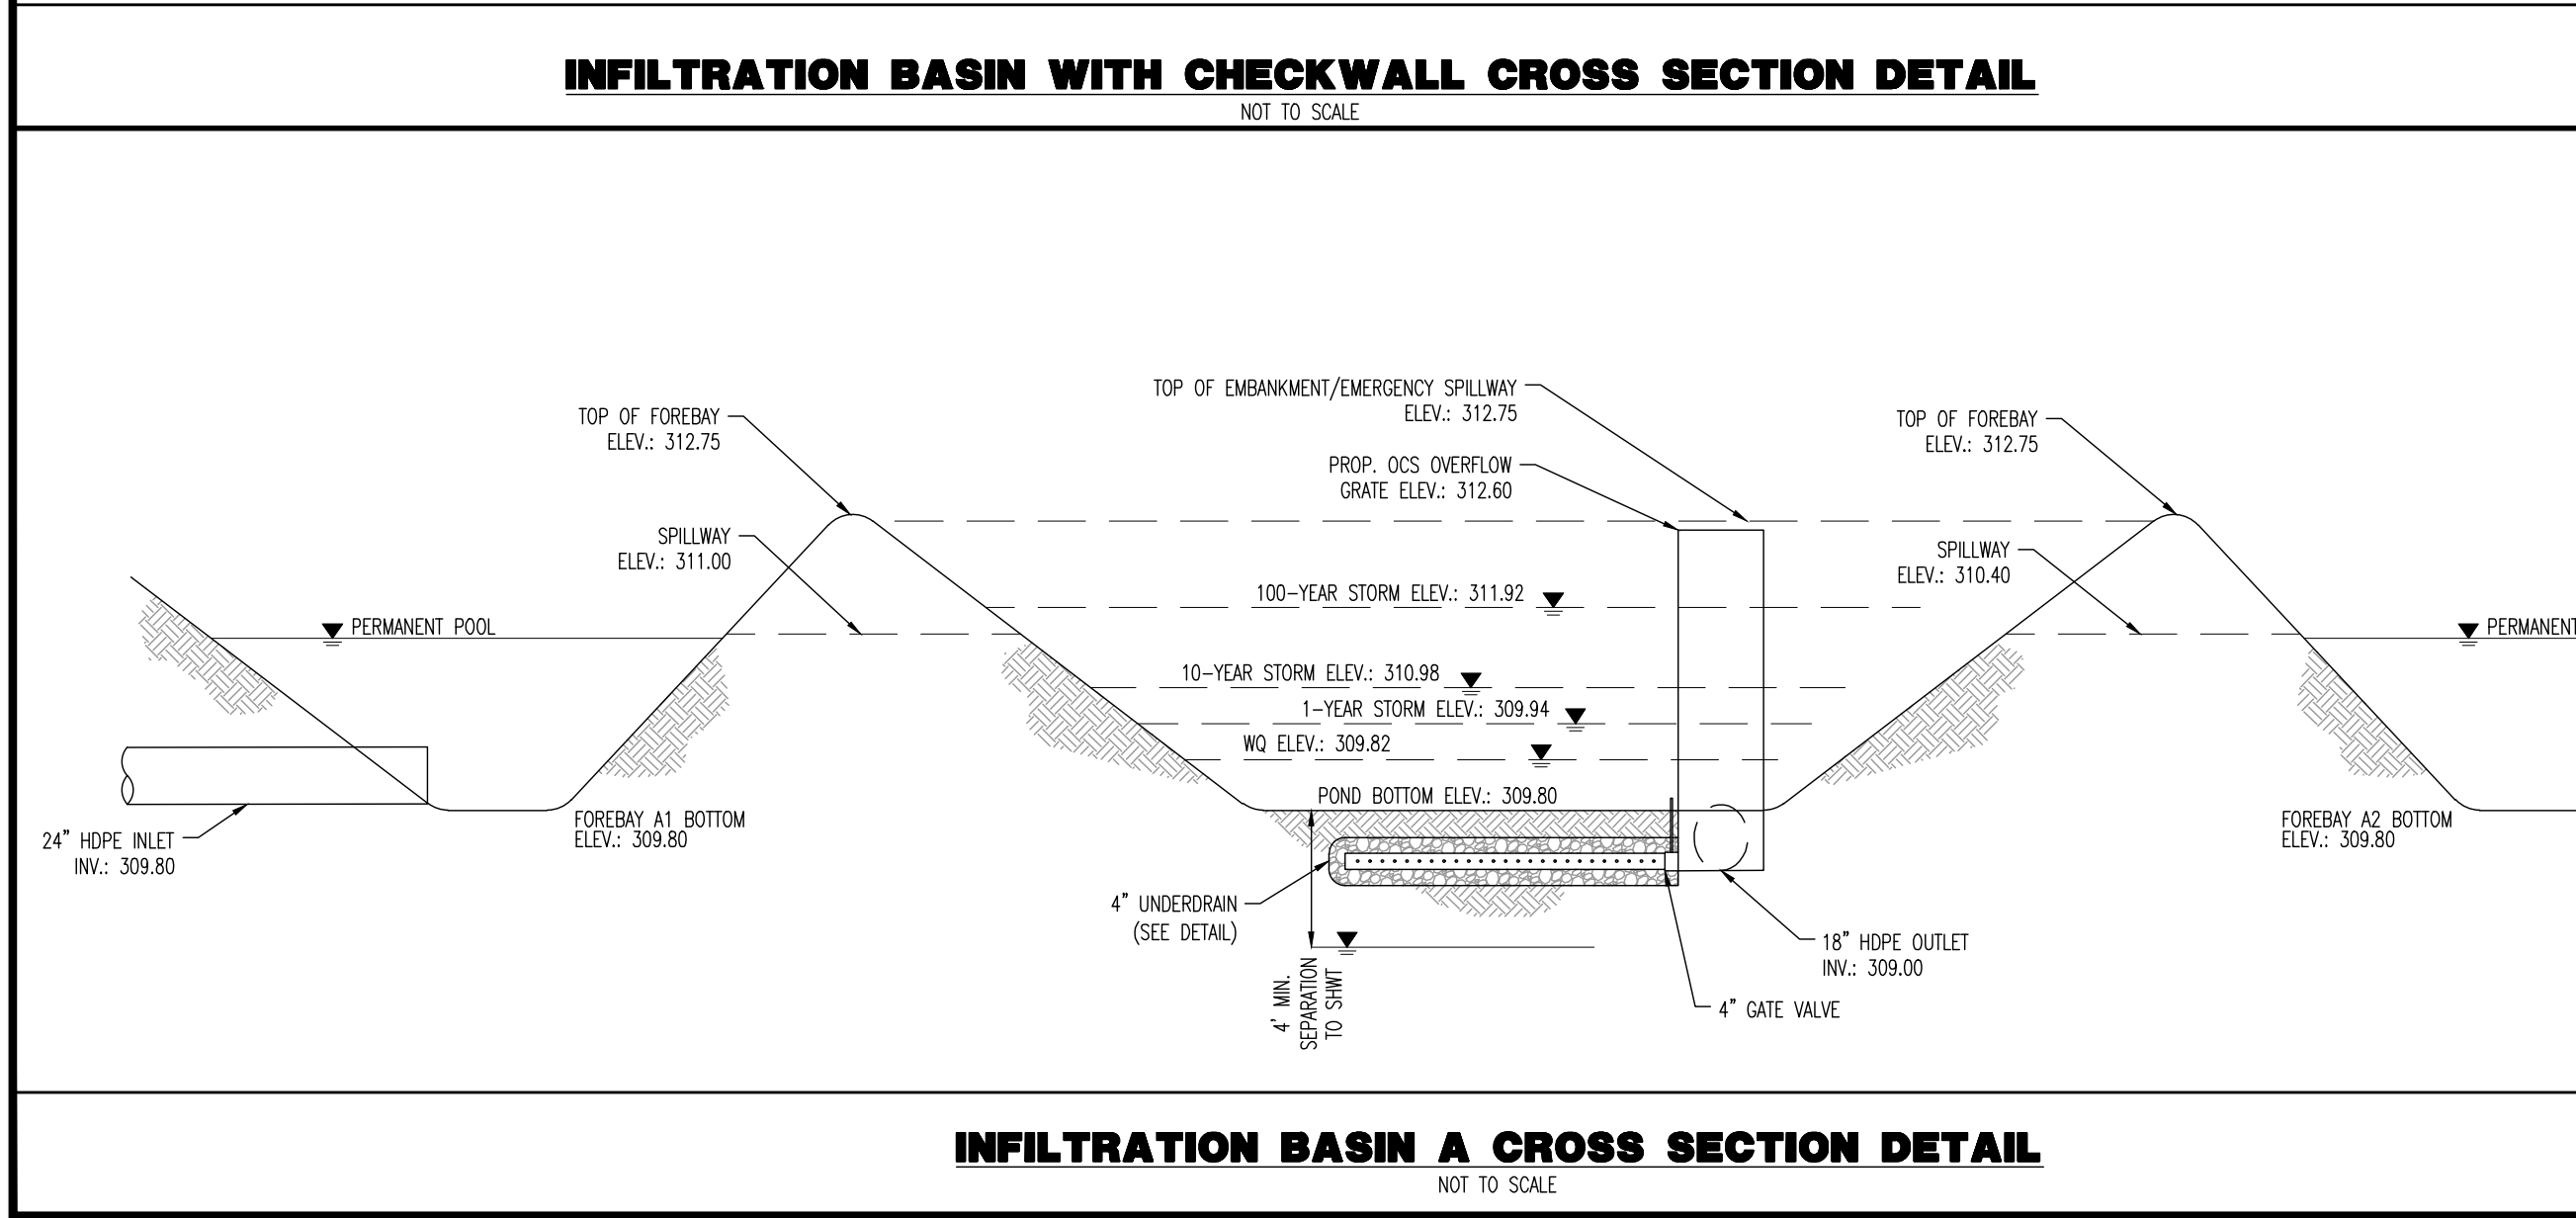
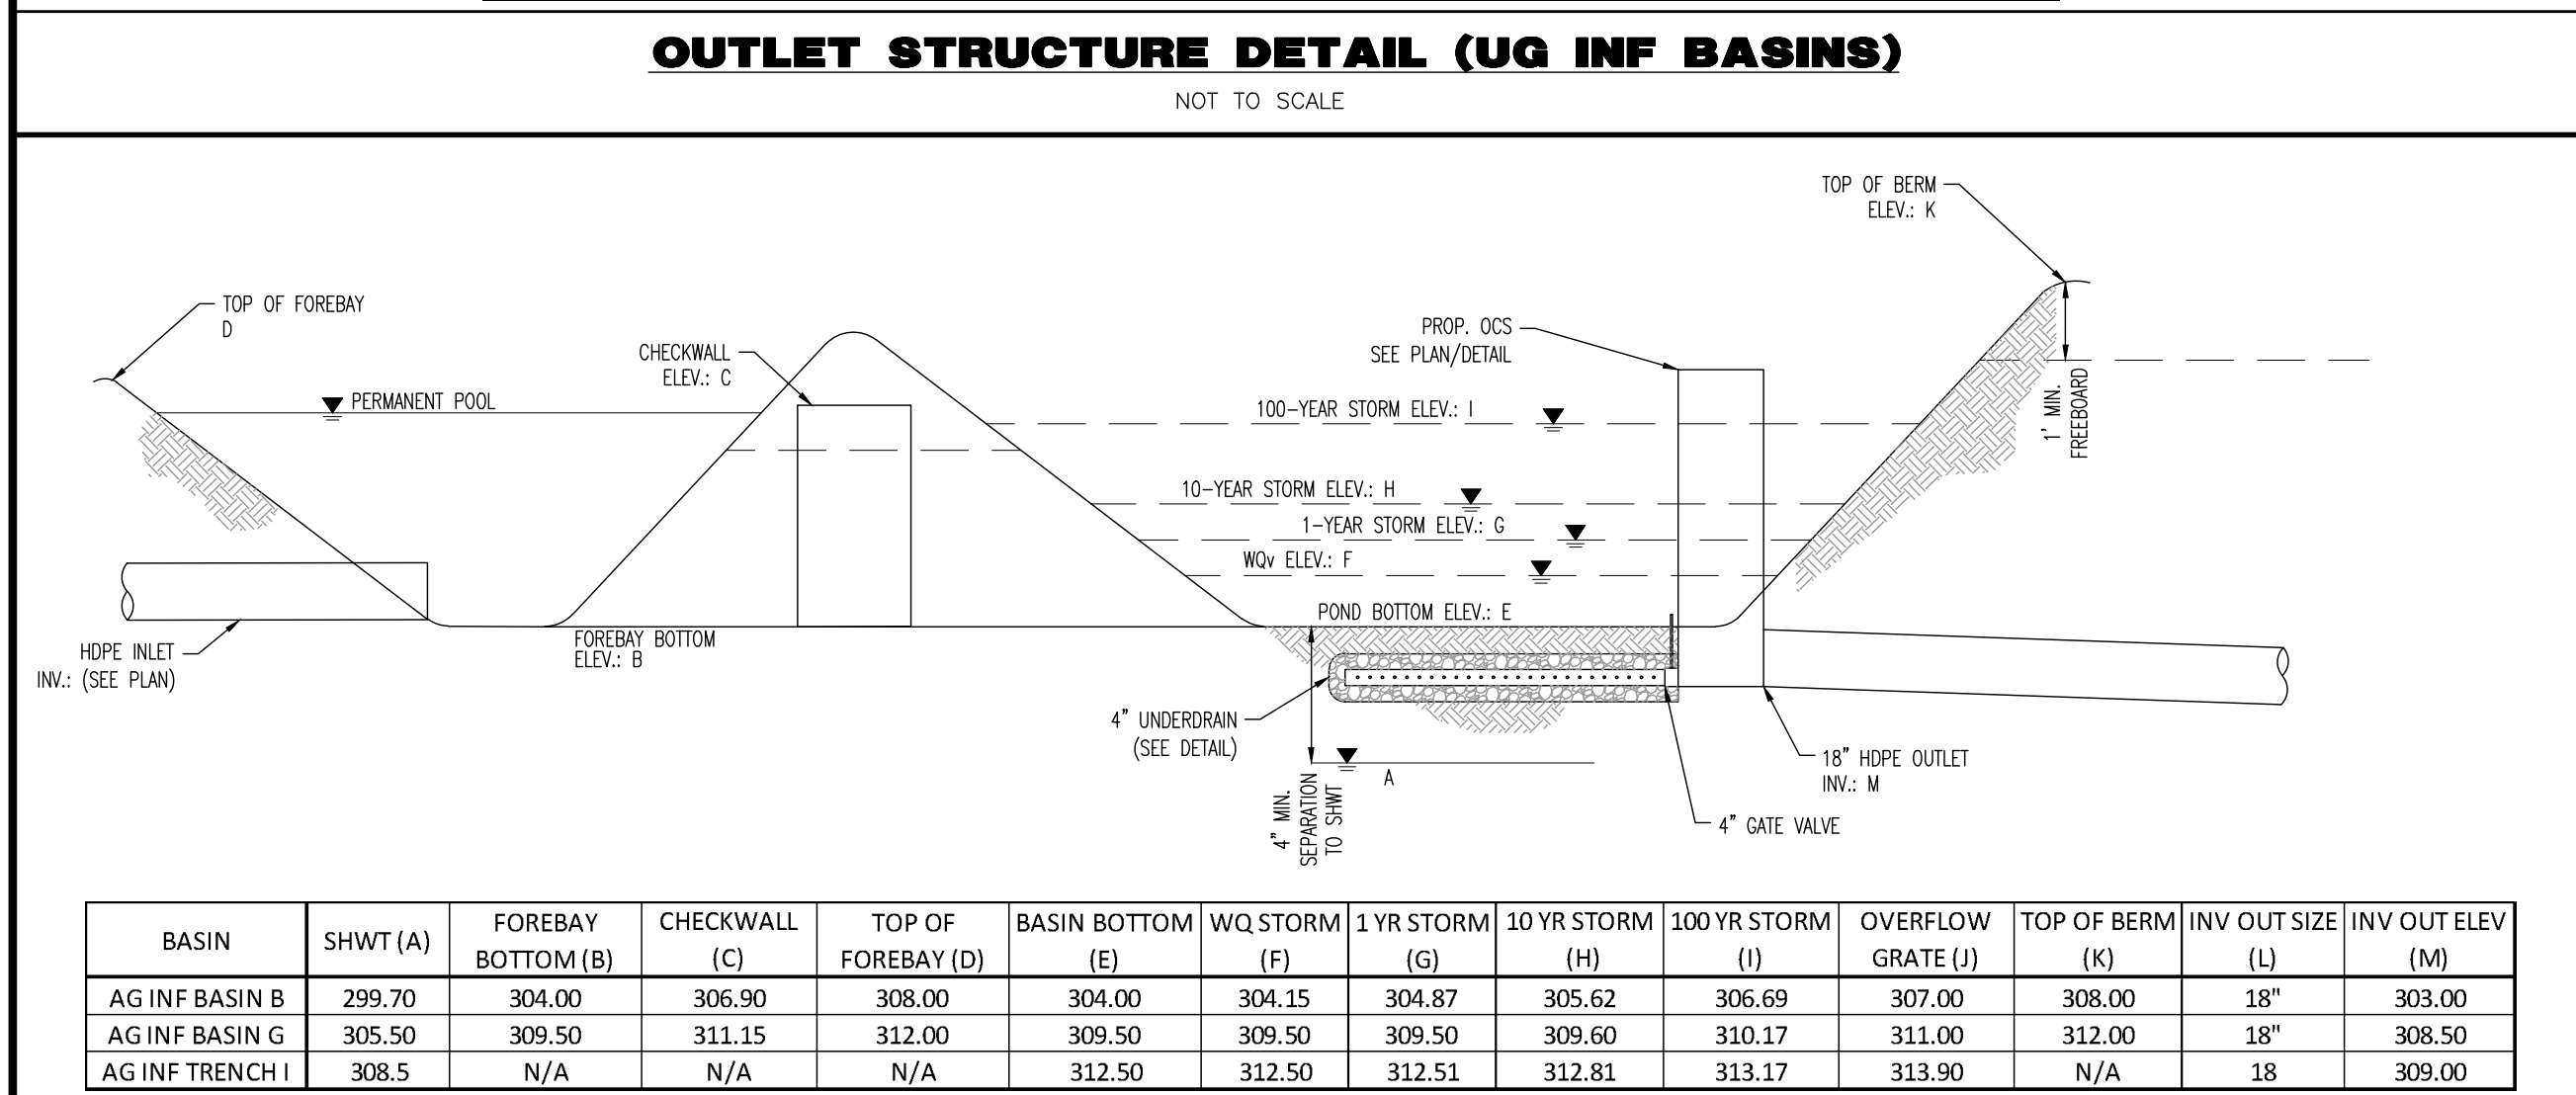


Plotted: 01/17/24 By: cveyes, Product Ver: 24.3s (JMS Tech)  
File: P:\CEPC PROJECTS\3709 Brookfield Properties\3709-004 Suffern NY\DWG\Site Plans\370909004d5.dwg, ----> 113 CONSTRUCTION DETAILS

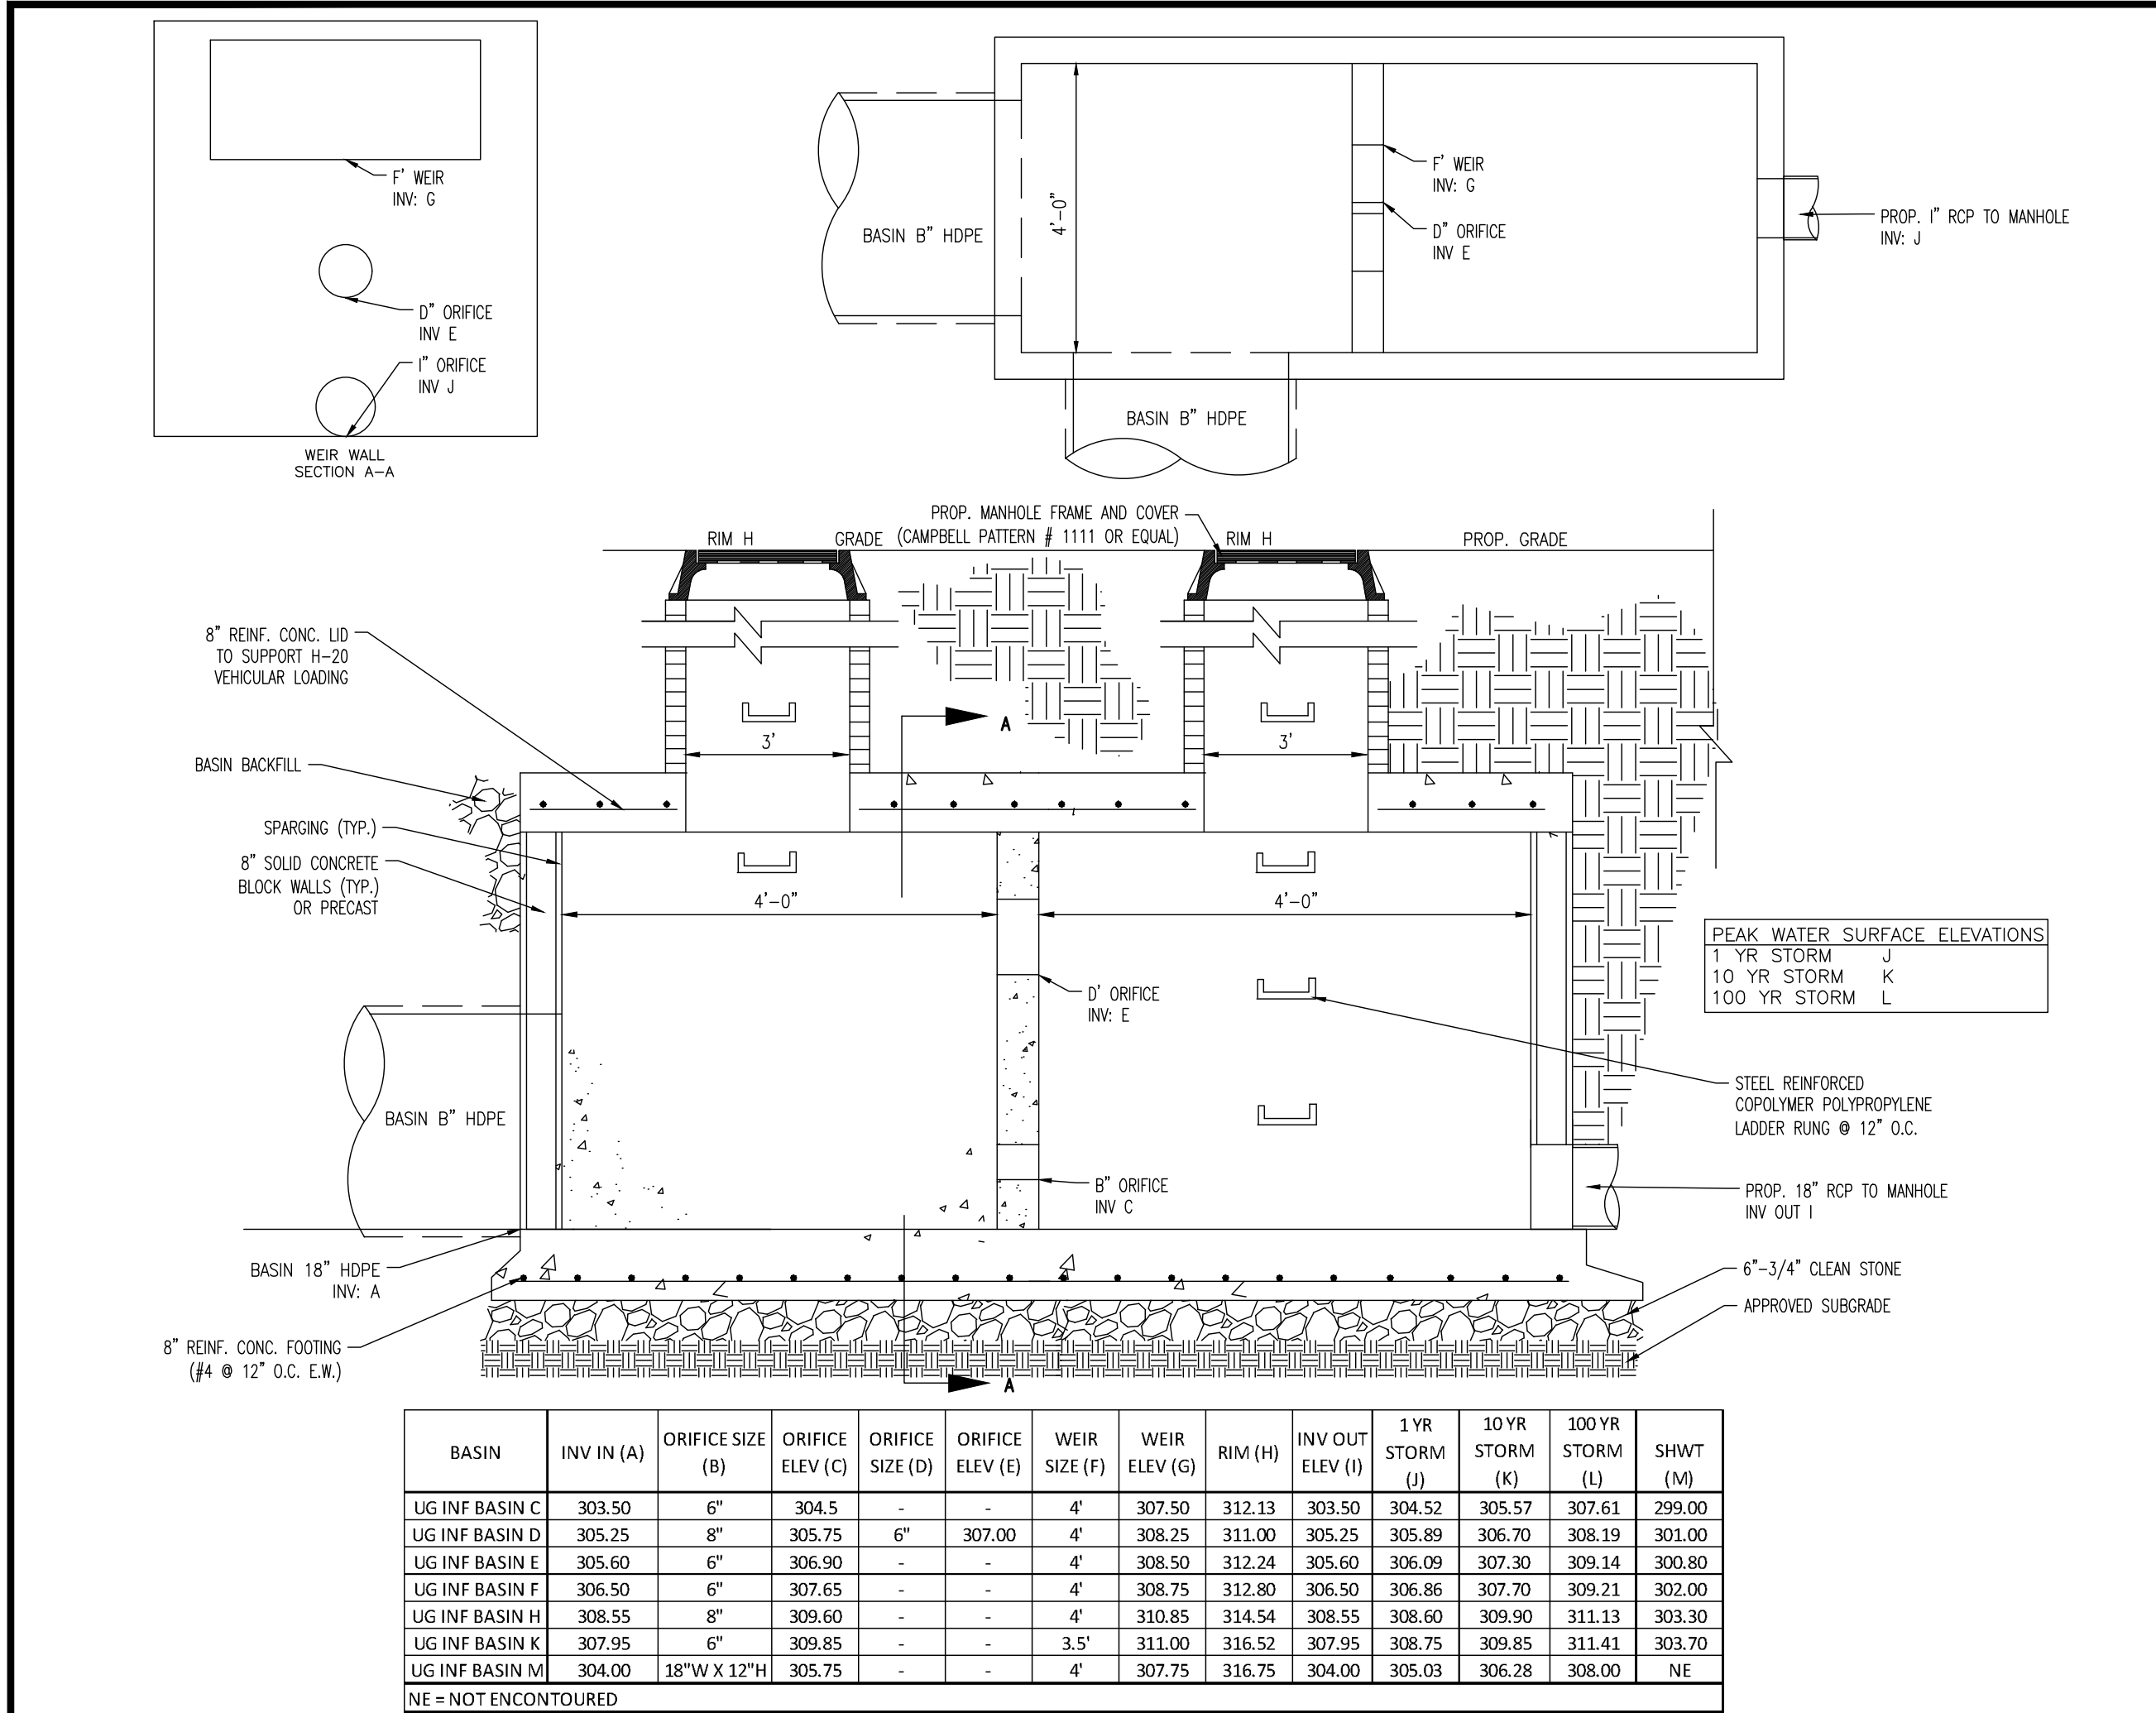

| Rev. | Date     | Comments                             | By   |
|------|----------|--------------------------------------|------|
| 1    | 04/23/22 | REV PER CLIENT AND COUNTY COMMENTS   | CAM  |
| 2    | 09/01/22 | REV PER TOWNSHIP AND COUNTY COMMENTS | ALPH |
| 3    | 06/13/23 | REV PER VILLAGE AND COUNTY COMMENTS  | CAM  |
| 4    | 05/24/23 | REV PER ACCE COMMENTS                | DMOM |
| 5    | 01/17/24 | REV PER PLANNING BOARD SUBMISSION    | CAM  |

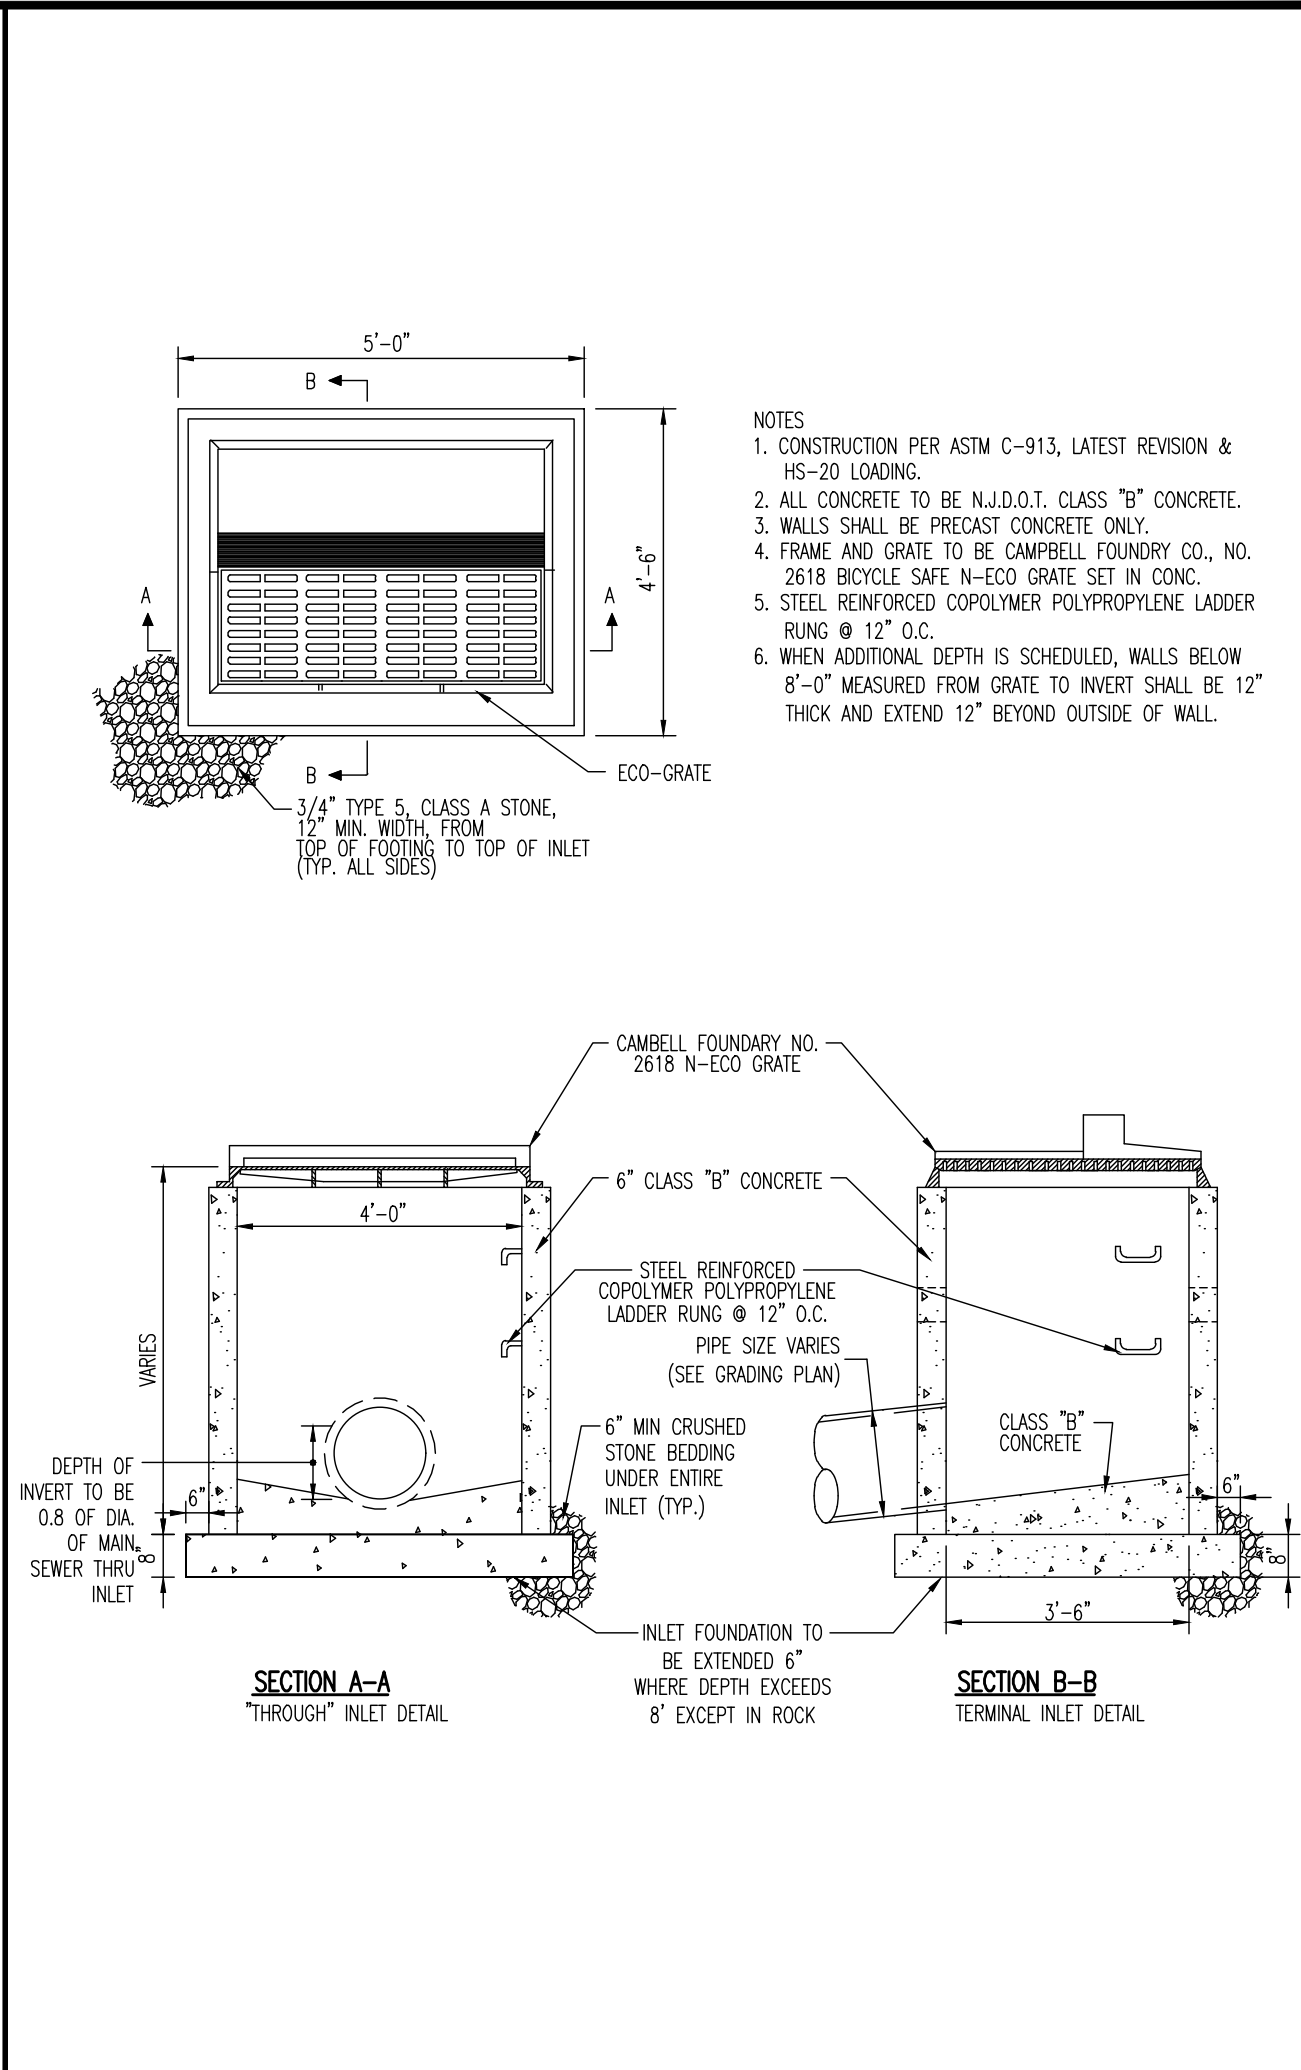

THIS PLAN SET IS FOR PERMITTING PURPOSES ONLY AND MAY NOT BE USED FOR CONSTRUCTION

**DYNAMIC ENGINEERING**  
LAND DEVELOPMENT CONSULTING • PERMITTING • GEOTECHNICAL • ENVIRONMENTAL • SURVEY • PLANNING & ZONING

1954 Main Street  
Lake Como, NJ 07719  
T: 732.974.0198  
F: 732.974.3521  
www.dynamiceng.com

TITLE:

PROJECT: **IV2. ROCKLAND LOGISTICS, LLC**  
**PROPOSED INDUSTRIAL PARK AT 25 OLD MILL ROAD**  
SECTION 55.22 BLOCK 1, LOT 1; SECTION 55.37, BLOCK 1, LOT 31  
OLD MILL ROAD AND HEMION ROAD (CR 93)  
VILLAGE OF SUFFERN, ROCKLAND COUNTY, NEW YORK

DESIGNED BY: CAM  
CHECKED BY: JMS  
ZAK

JOB No: 3709-99-004  
DATE: 12/17/2021  
SCALE: (H) NOT TO SCALE  
SHEET No: 113 OF 132

Rev. # 5

**ZACHARY A. KAMM**  
PROFESSIONAL ENGINEER  
NEW YORK LICENSE NO. 107071

**JOSHUA M. SNYDAL**  
PROFESSIONAL ENGINEER  
NEW YORK LICENSE NO. 10639

**811**  
PROTECT YOURSELF  
ALL STATES REQUIRE NOTIFICATION OF  
CONCRETE, REBAR, OR ANY OTHER  
ITEMS BEFORE EXCAVATION. CALL 811  
BEFORE YOU DIG. VISIT 811.CALL811.COM