



Plotted: 01/17/24 - 12:03 PM, By: creyes, Product Ver: 24.3s (JMS Tech)
File: F:\BPCP PROJECTS\3709 Brookfield Properties\99-004 Suffern, NY\DWG\Site Plans\370909004SD5.dwg, ----> 115 CONSTRUCTION DETAILS

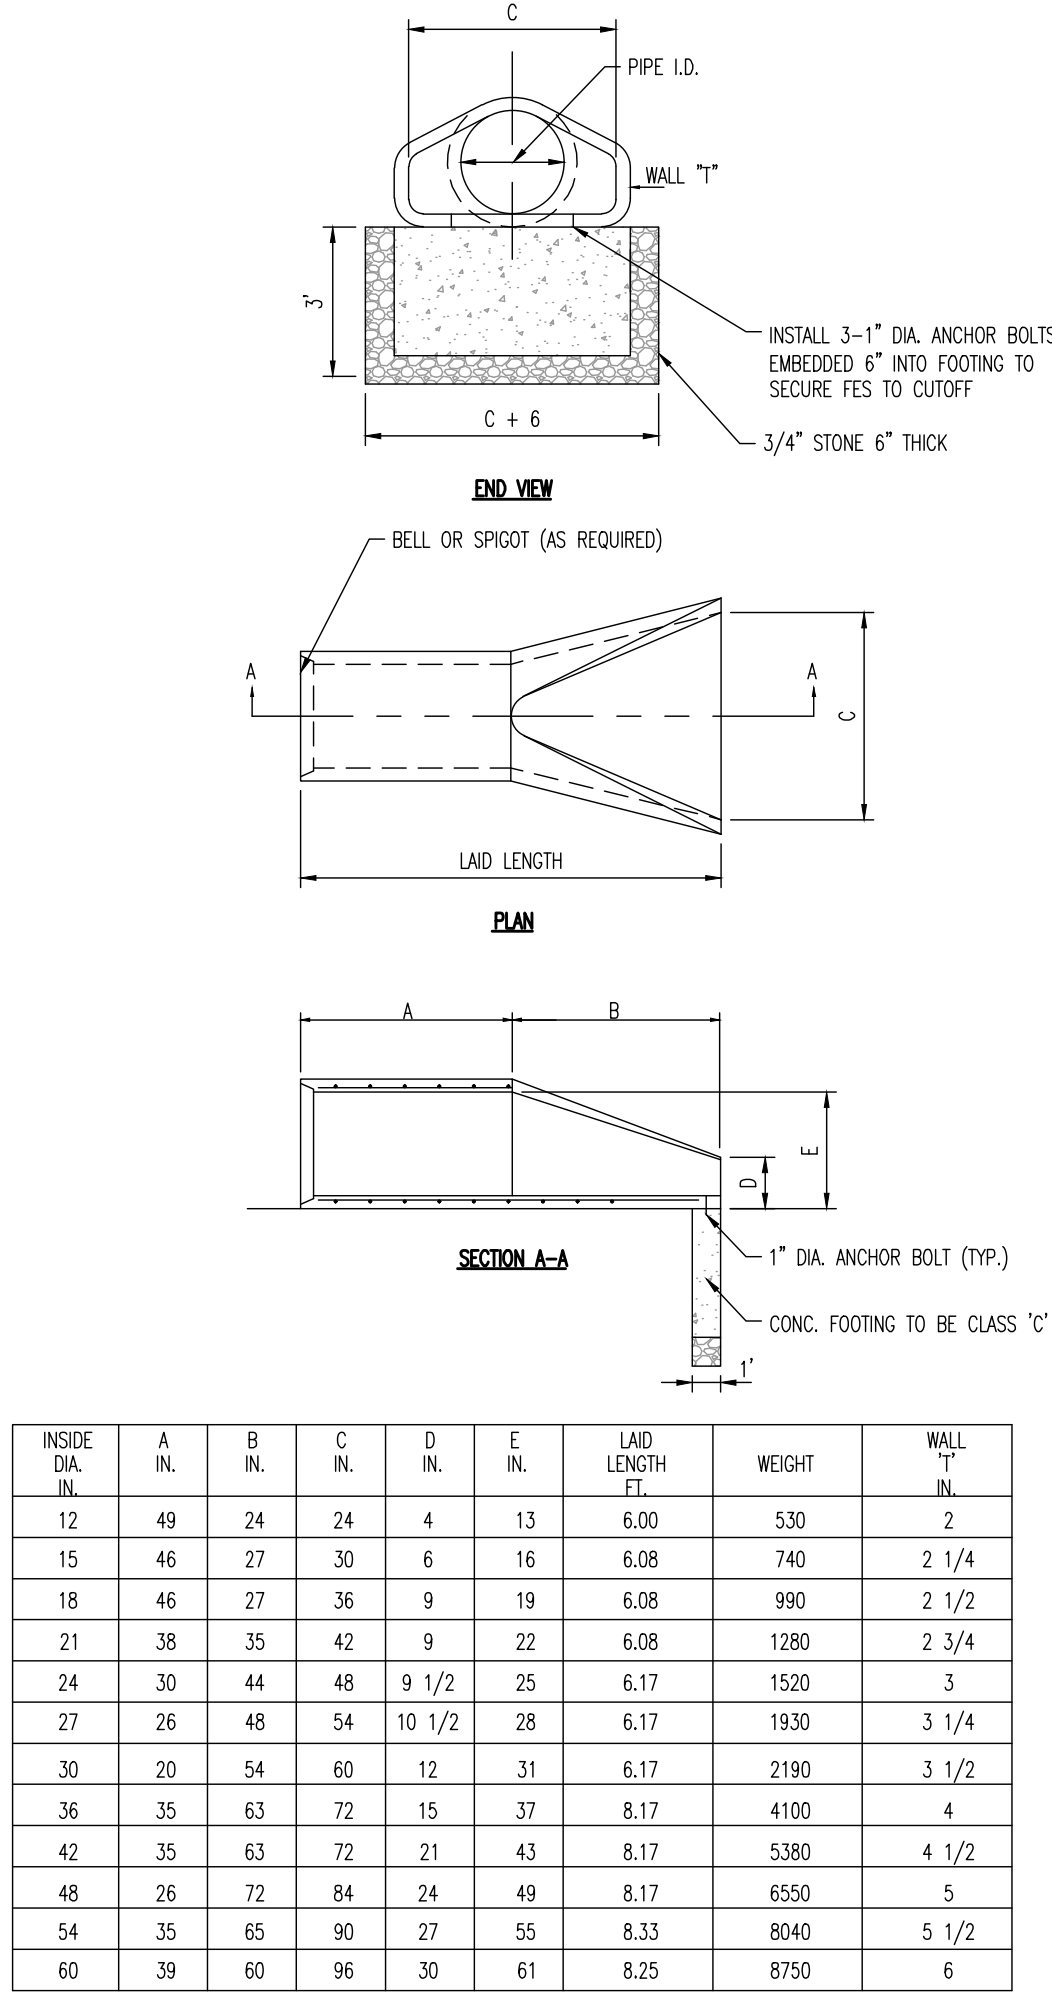


CONCRETE FLARED END SECTIONS

NOT TO SCALE

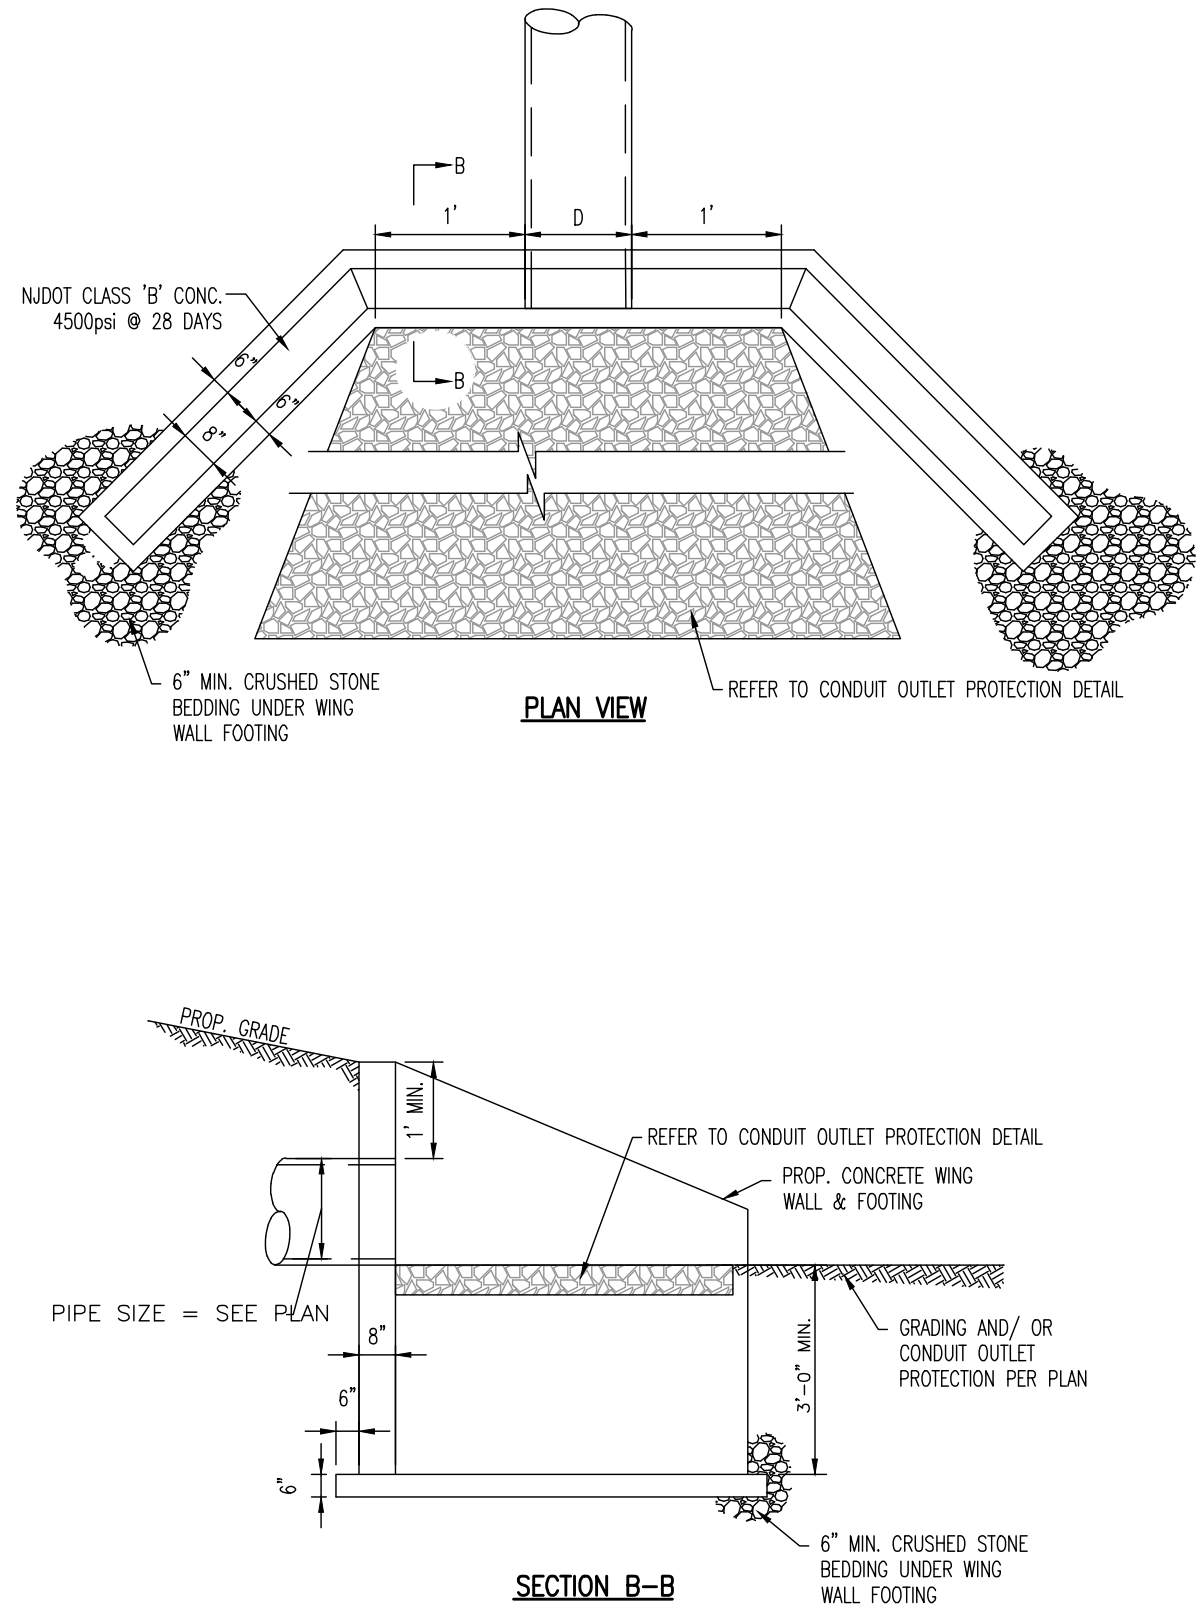


PRECAST CONCRETE HEADWALL WITH WINGS DETAIL

NOT TO SCALE

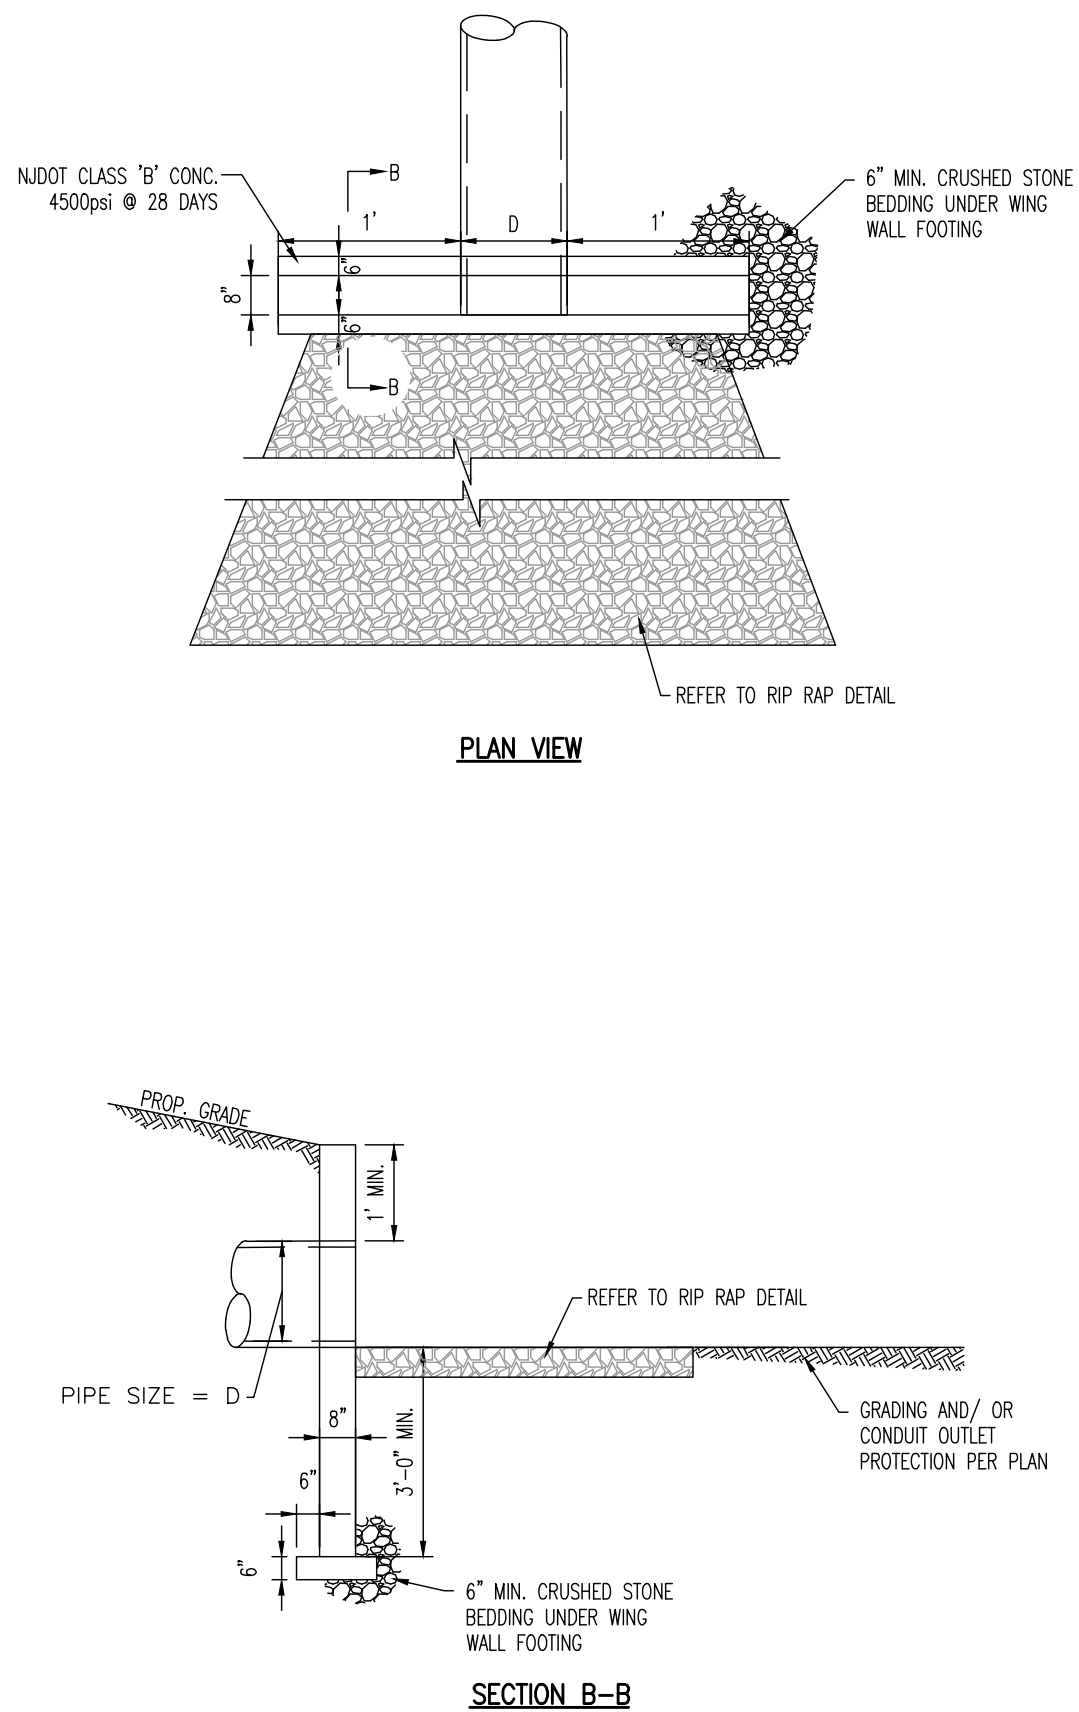


PRECAST CONCRETE HEADWALL DETAIL

NOT TO SCALE

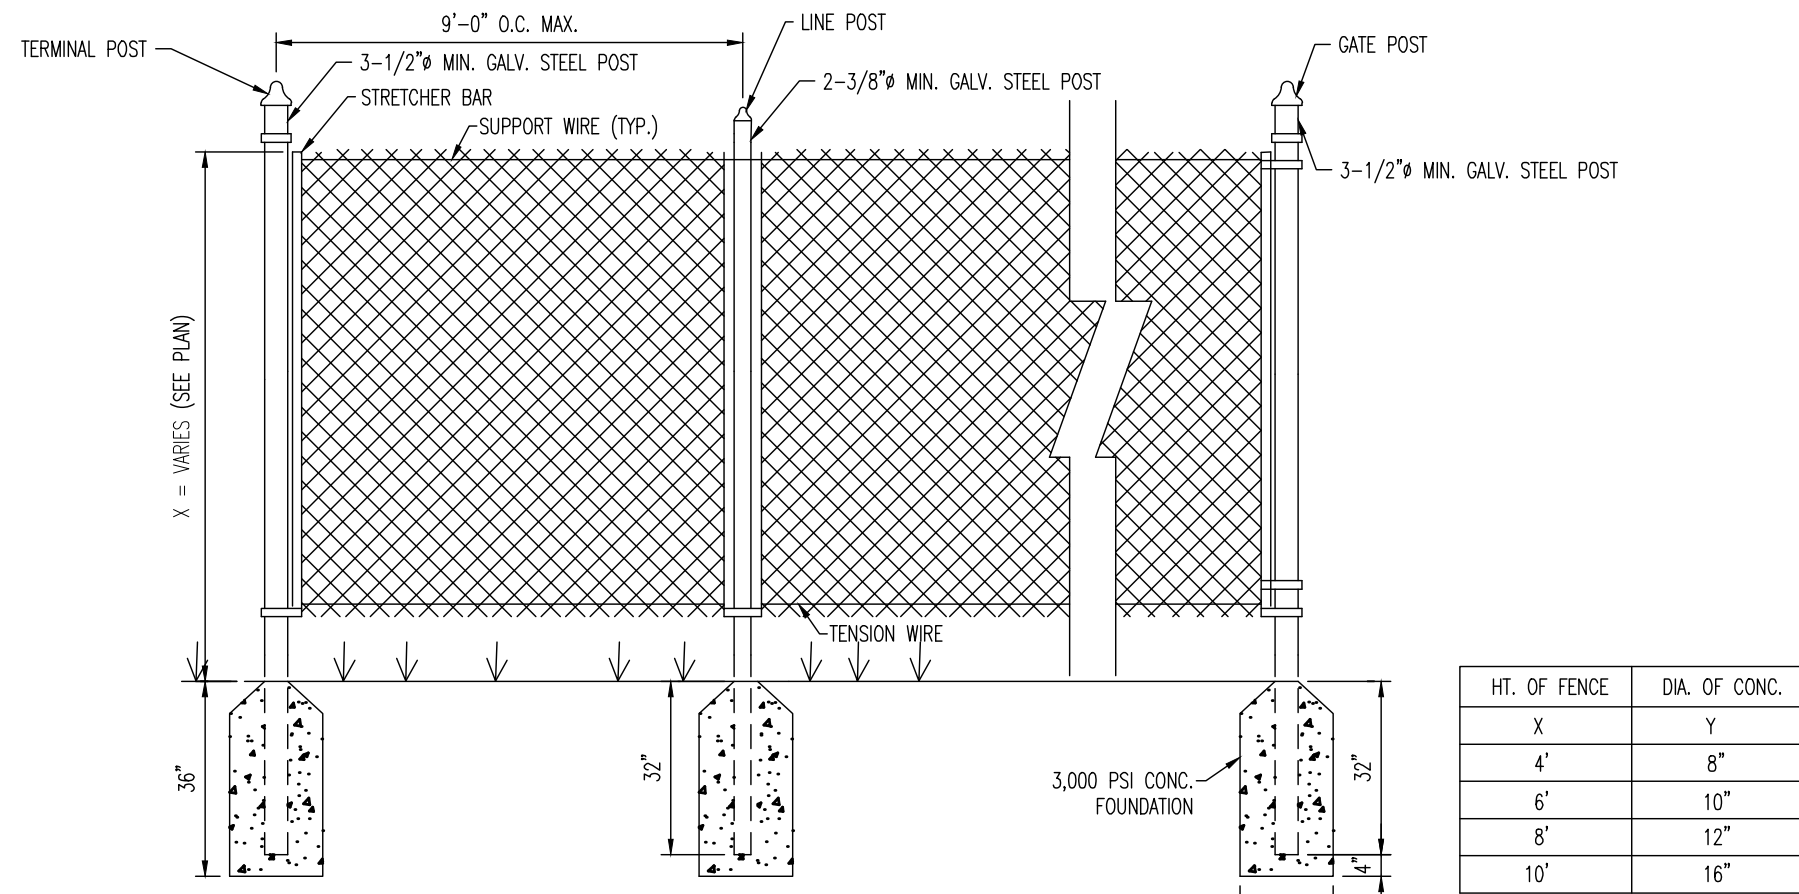

CHAIN LINK FENCE DETAIL


NOT TO SCALE

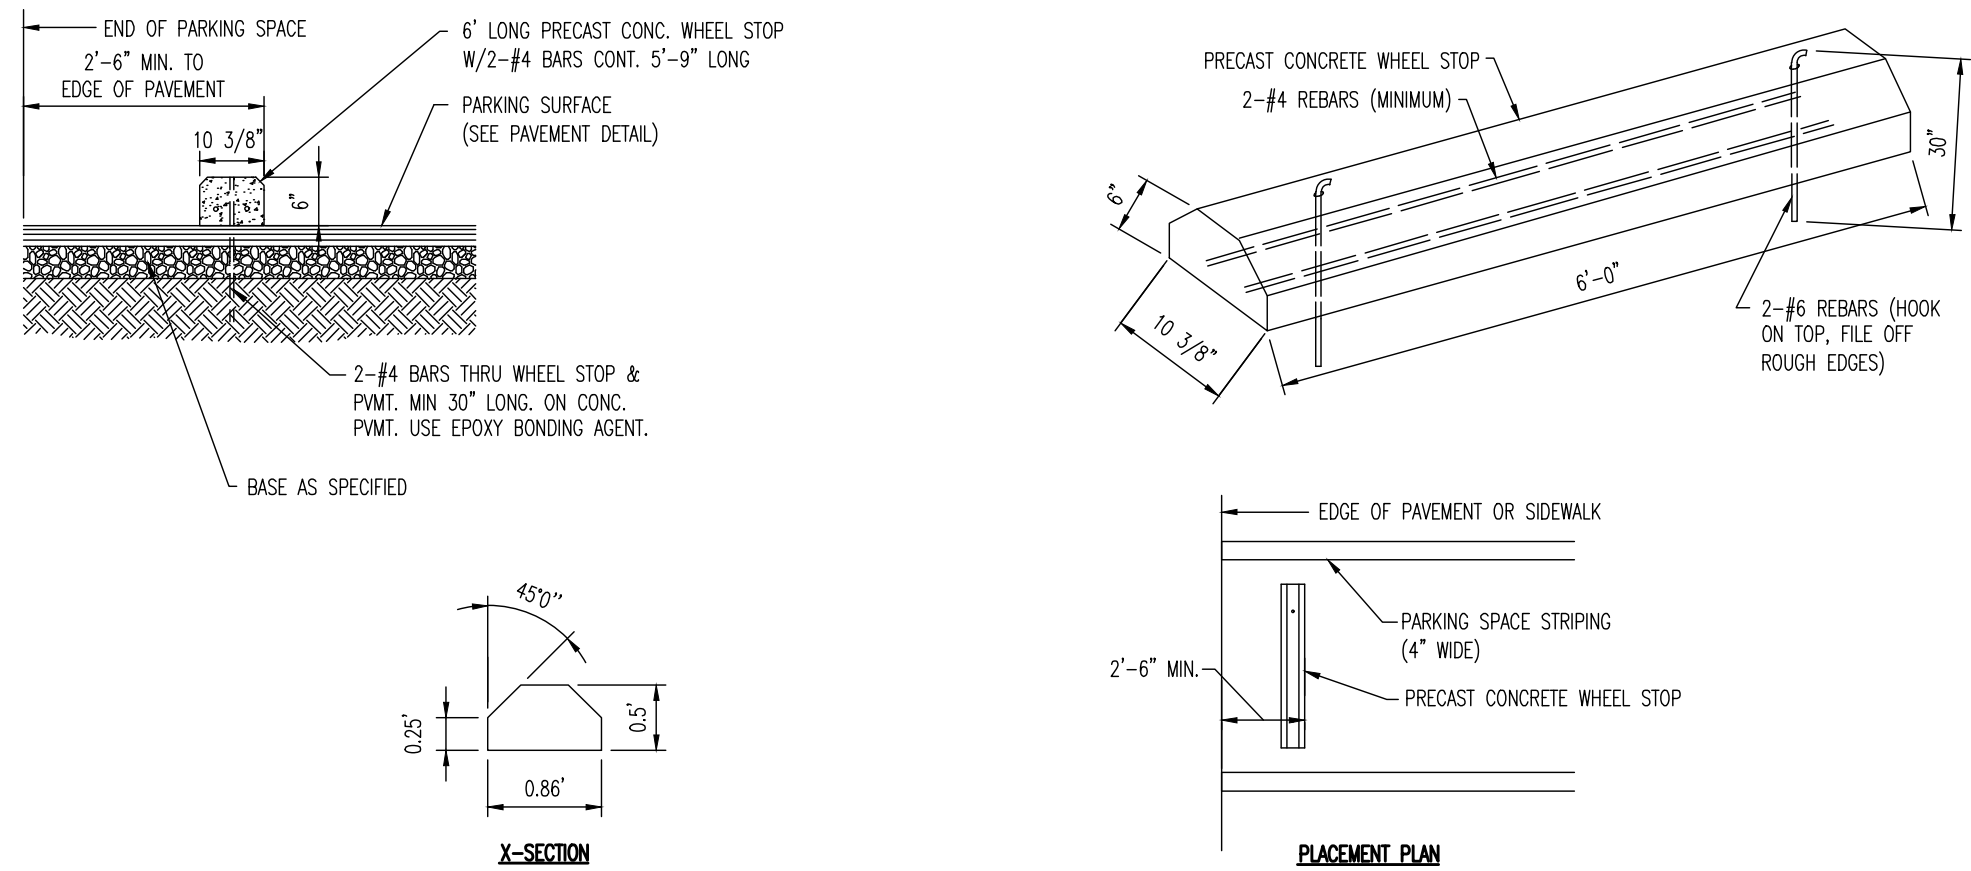

NOTE: WHEEL STOP TO BE USED ONLY WHERE SHOWN ON PLANS.


PRECAST CONCRETE WHEEL STOP DETAIL

NOT TO SCALE

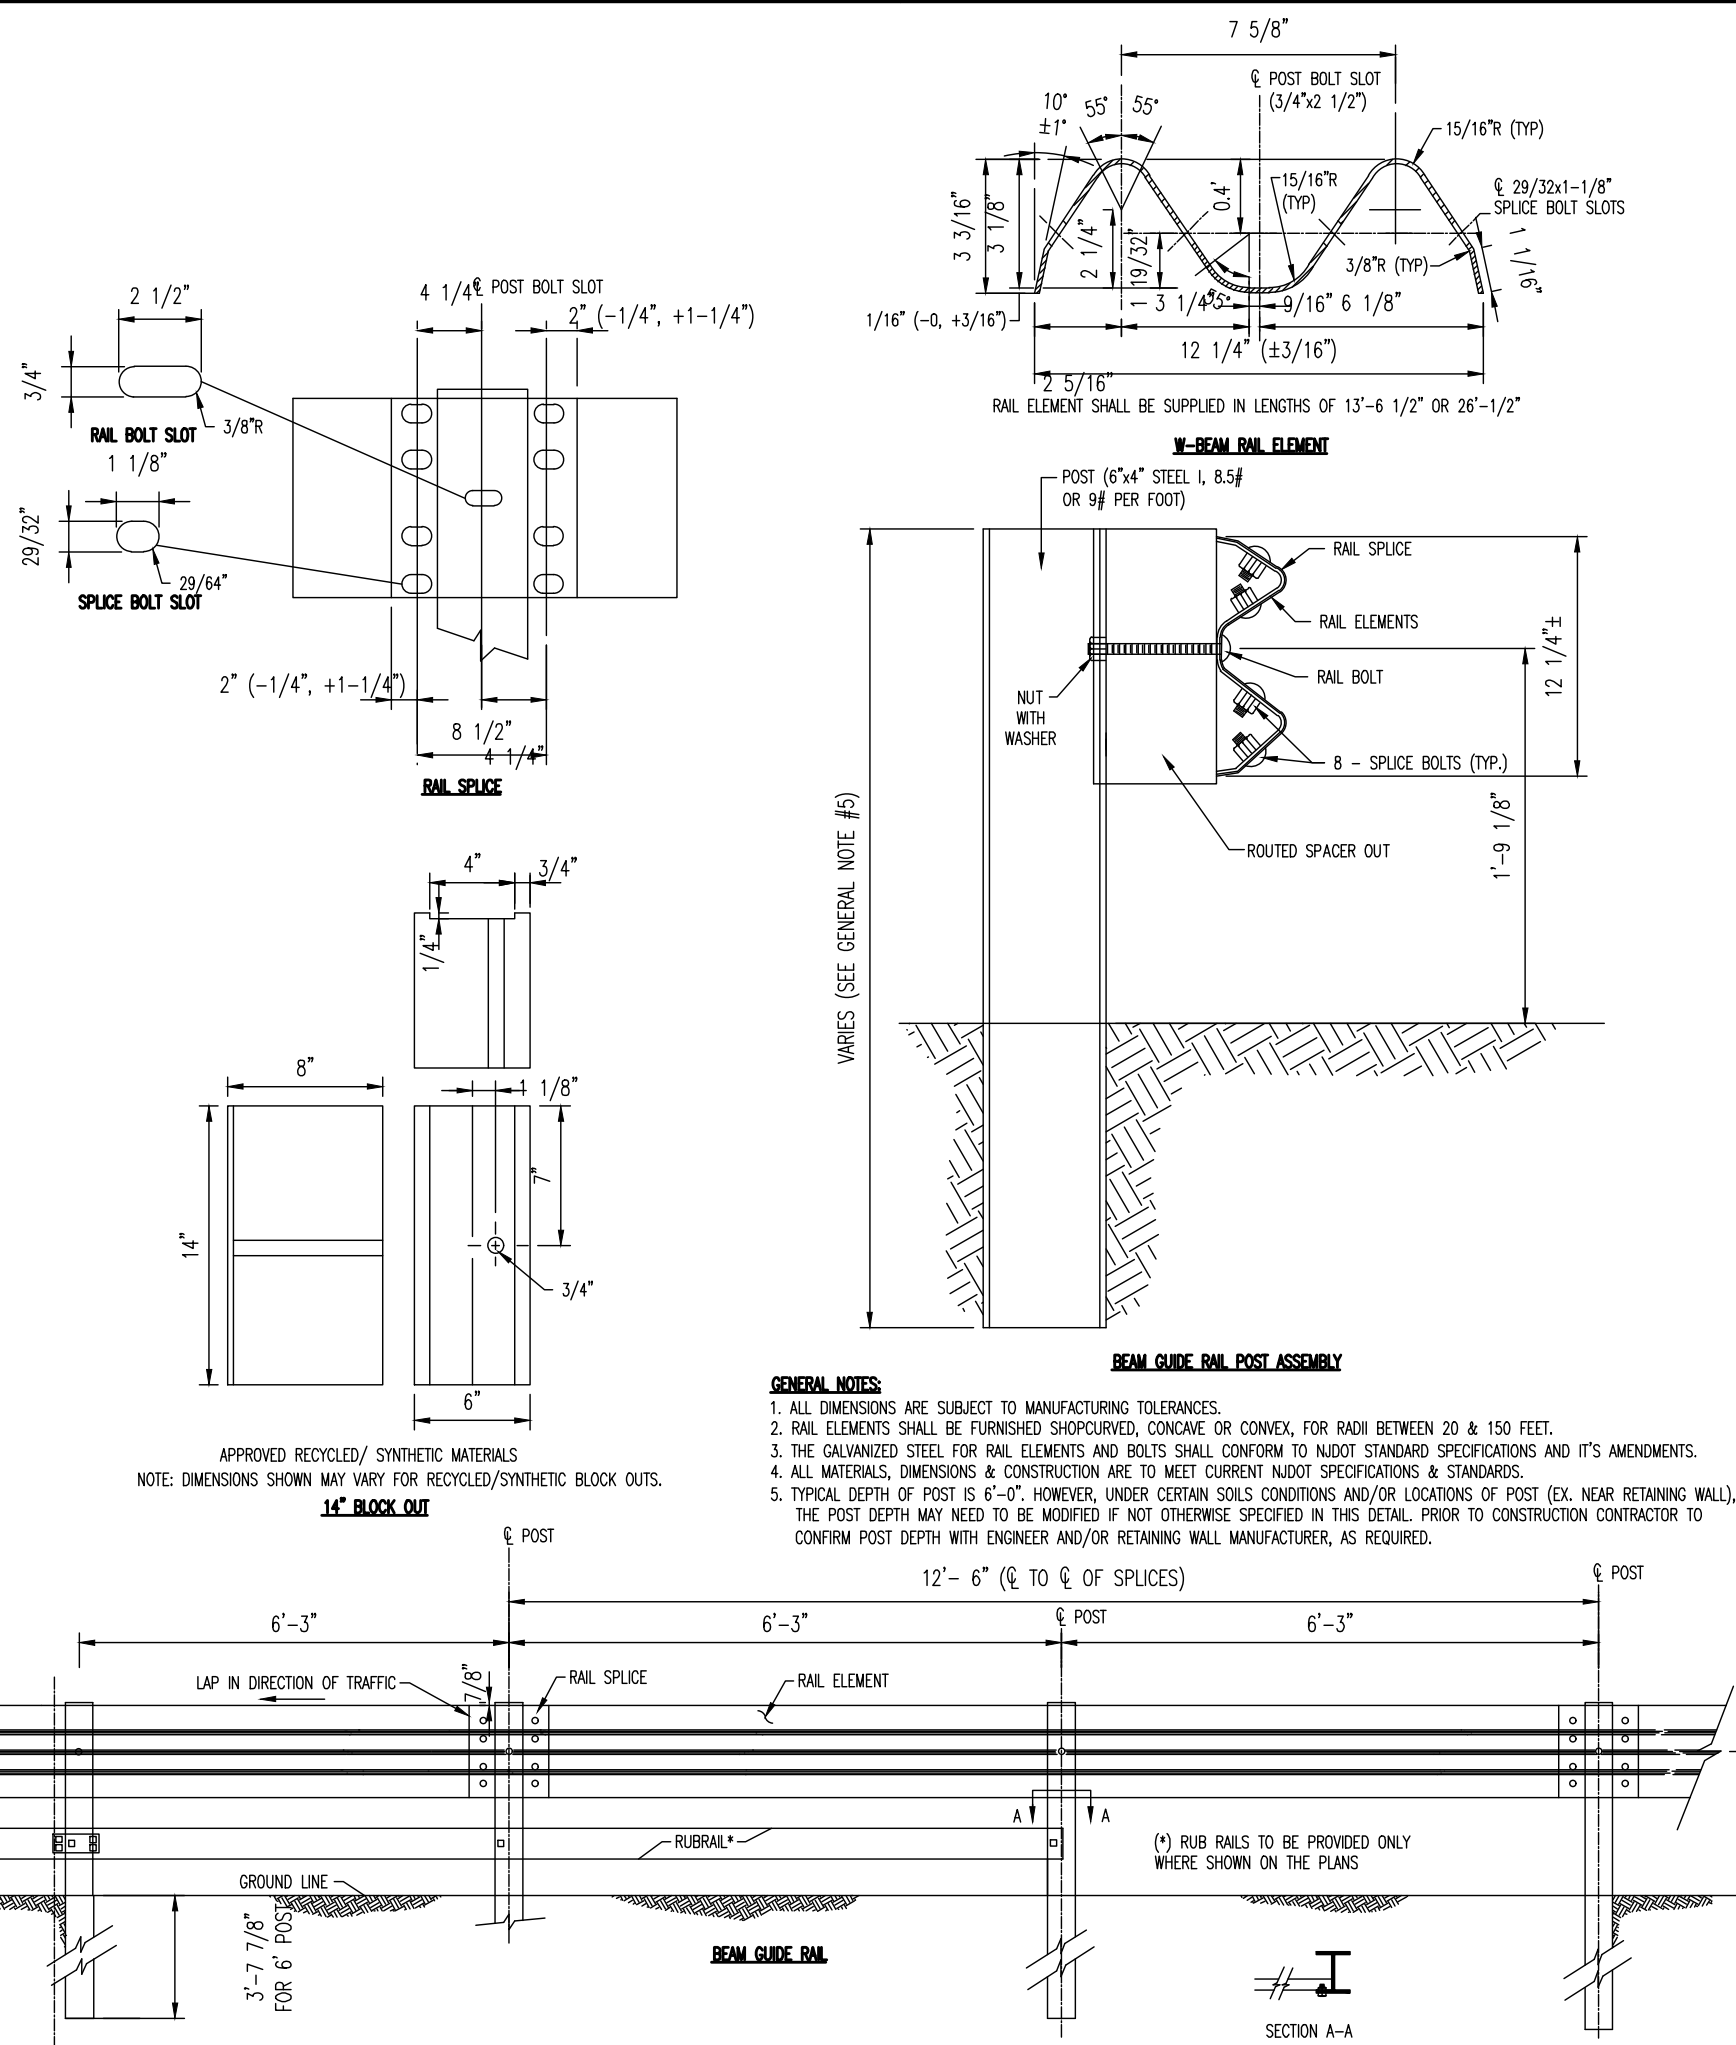


GALVANIZED STEEL BEAM GUIDE RAIL DETAIL

NOT TO SCALE

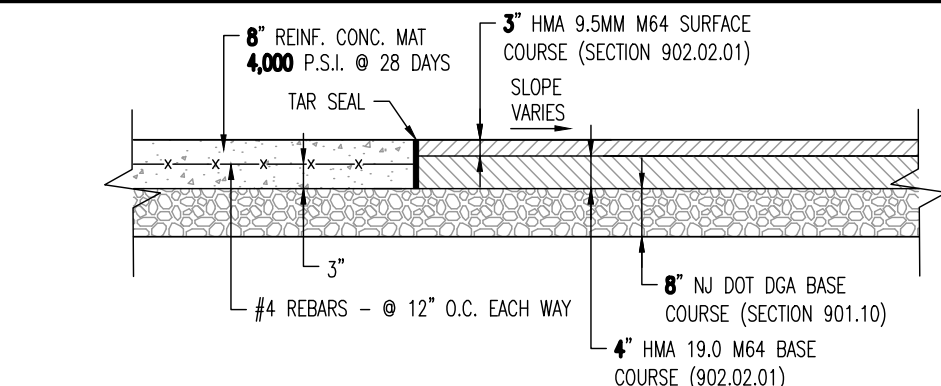

CONCRETE & PAVING DETAIL

NOT TO SCALE

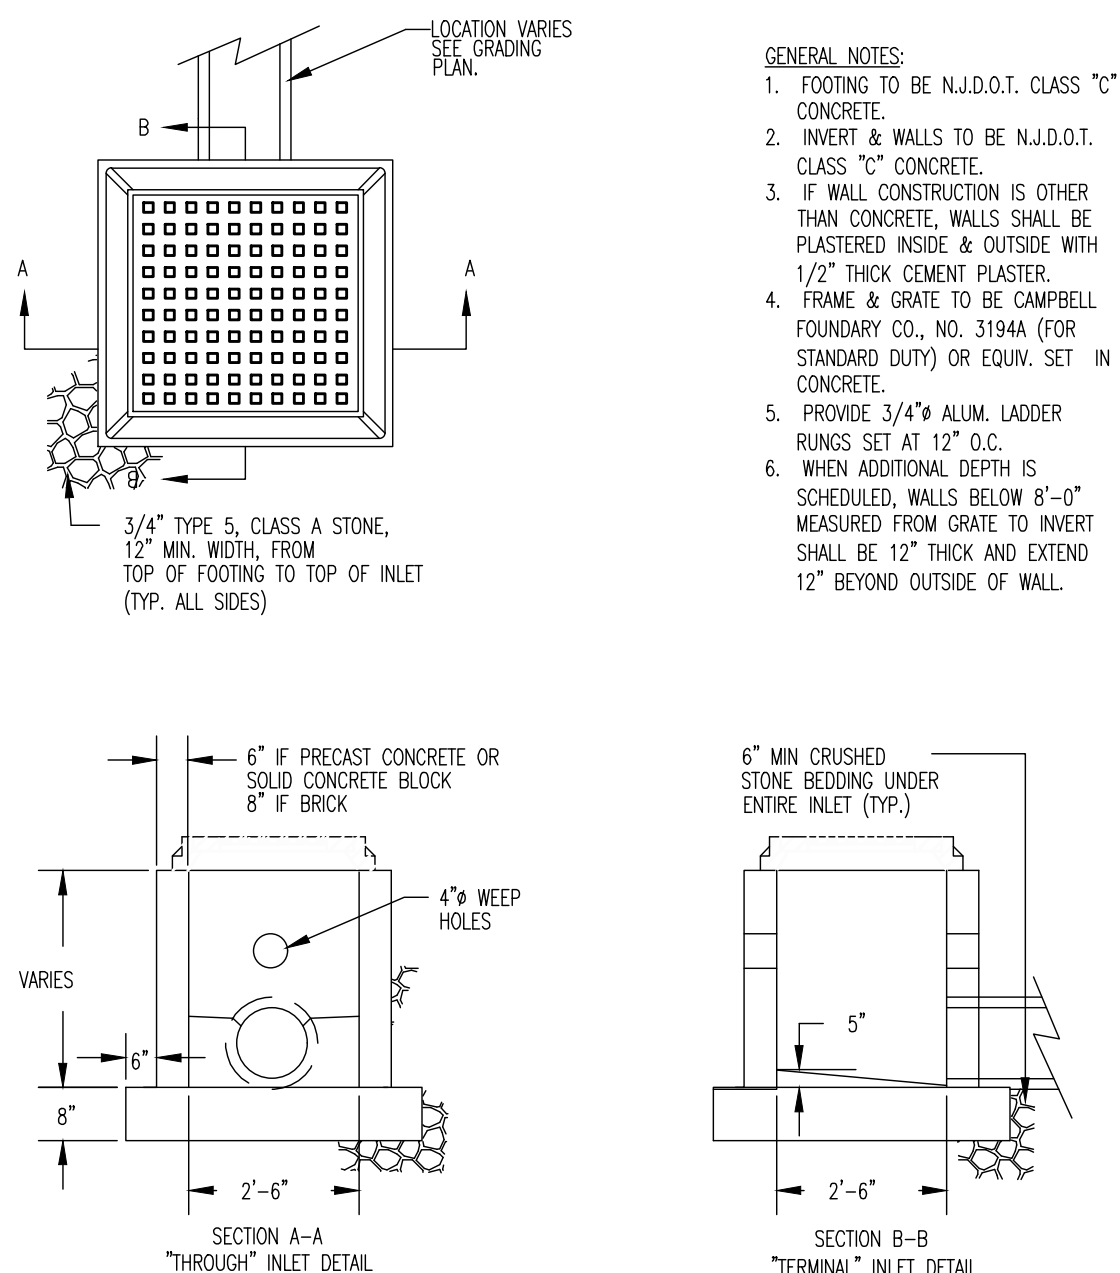

2 X 2 YARD INLET DETAIL

NOT TO SCALE

THIS PLAN SET IS FOR PERMITTING PURPOSES ONLY AND MAY NOT BE USED FOR CONSTRUCTION

DYNAMIC ENGINEERING
LAND DEVELOPMENT CONSULTING • PERMITTING • GEOTECHNICAL • ENVIRONMENTAL • SURVEY • PLANNING & ZONING

1954 Main Street
Lake Como, NJ 07719
T: 732.974.0198
F: 732.974.3521
www.dynamicinc.com

PROJECT: **IV2. ROCKLAND LOGISTICS, LLC**
PROPOSED INDUSTRIAL PARK AT 25 OLD MILL ROAD
SECTION 55.22 BLOCK 1, LOT 1; SECTION 55.37, BLOCK 1, LOT 31
OLD MILL ROAD AND HEMION ROAD (CR 93)
VILLAGE OF SUFFERN, ROCKLAND COUNTY, NEW YORK

JOB No: 3709-99-004
DATE: 12/17/2021
DRAWN BY: ARK
DESIGNED BY: JMS
CHECKED BY: JMS
CHECKED BY: ZAK

ZACHARY A. KAMM
PROFESSIONAL ENGINEER
NEW YORK LICENSE No. 107071

JOSHUA M. SPENGL
PROFESSIONAL ENGINEER
NEW YORK LICENSE No. 61639

811
PROTECT YOURSELF
ALL STATES REQUIRE NOTIFICATION OF
CONCRETE, REBAR, OR ANY OTHER
PREPARED TO LOCATE THE SERVICE
UTILITIES BEFORE ANY DIGGING
FOR STATE SPECIFIC DIRECT PHONE NUMBERS VISIT:
WWW.CALL811.COM

1564 Main Street
Lake Como, NJ 07719
T: 732.974.0198
F: 732.974.3521
www.dynamicinc.com

SCALE: (H) NOT TO SCALE
SHEET No: 115
OF 132
Rev. # 5