

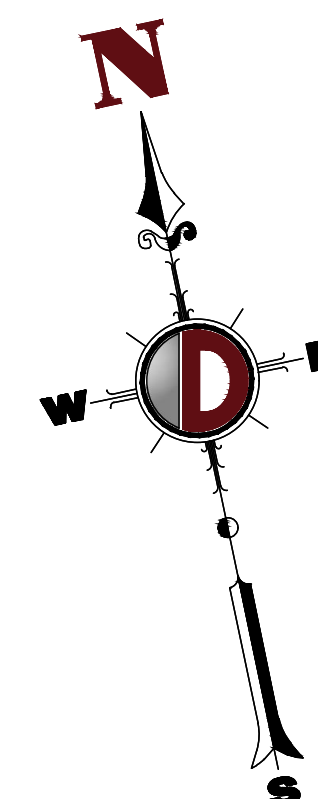
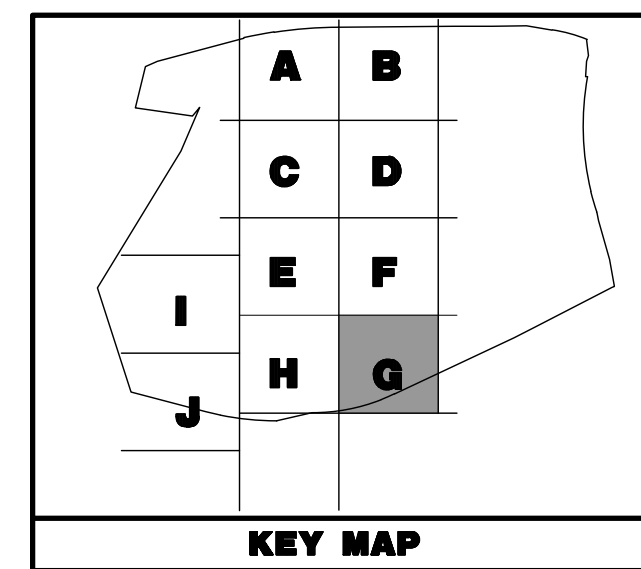


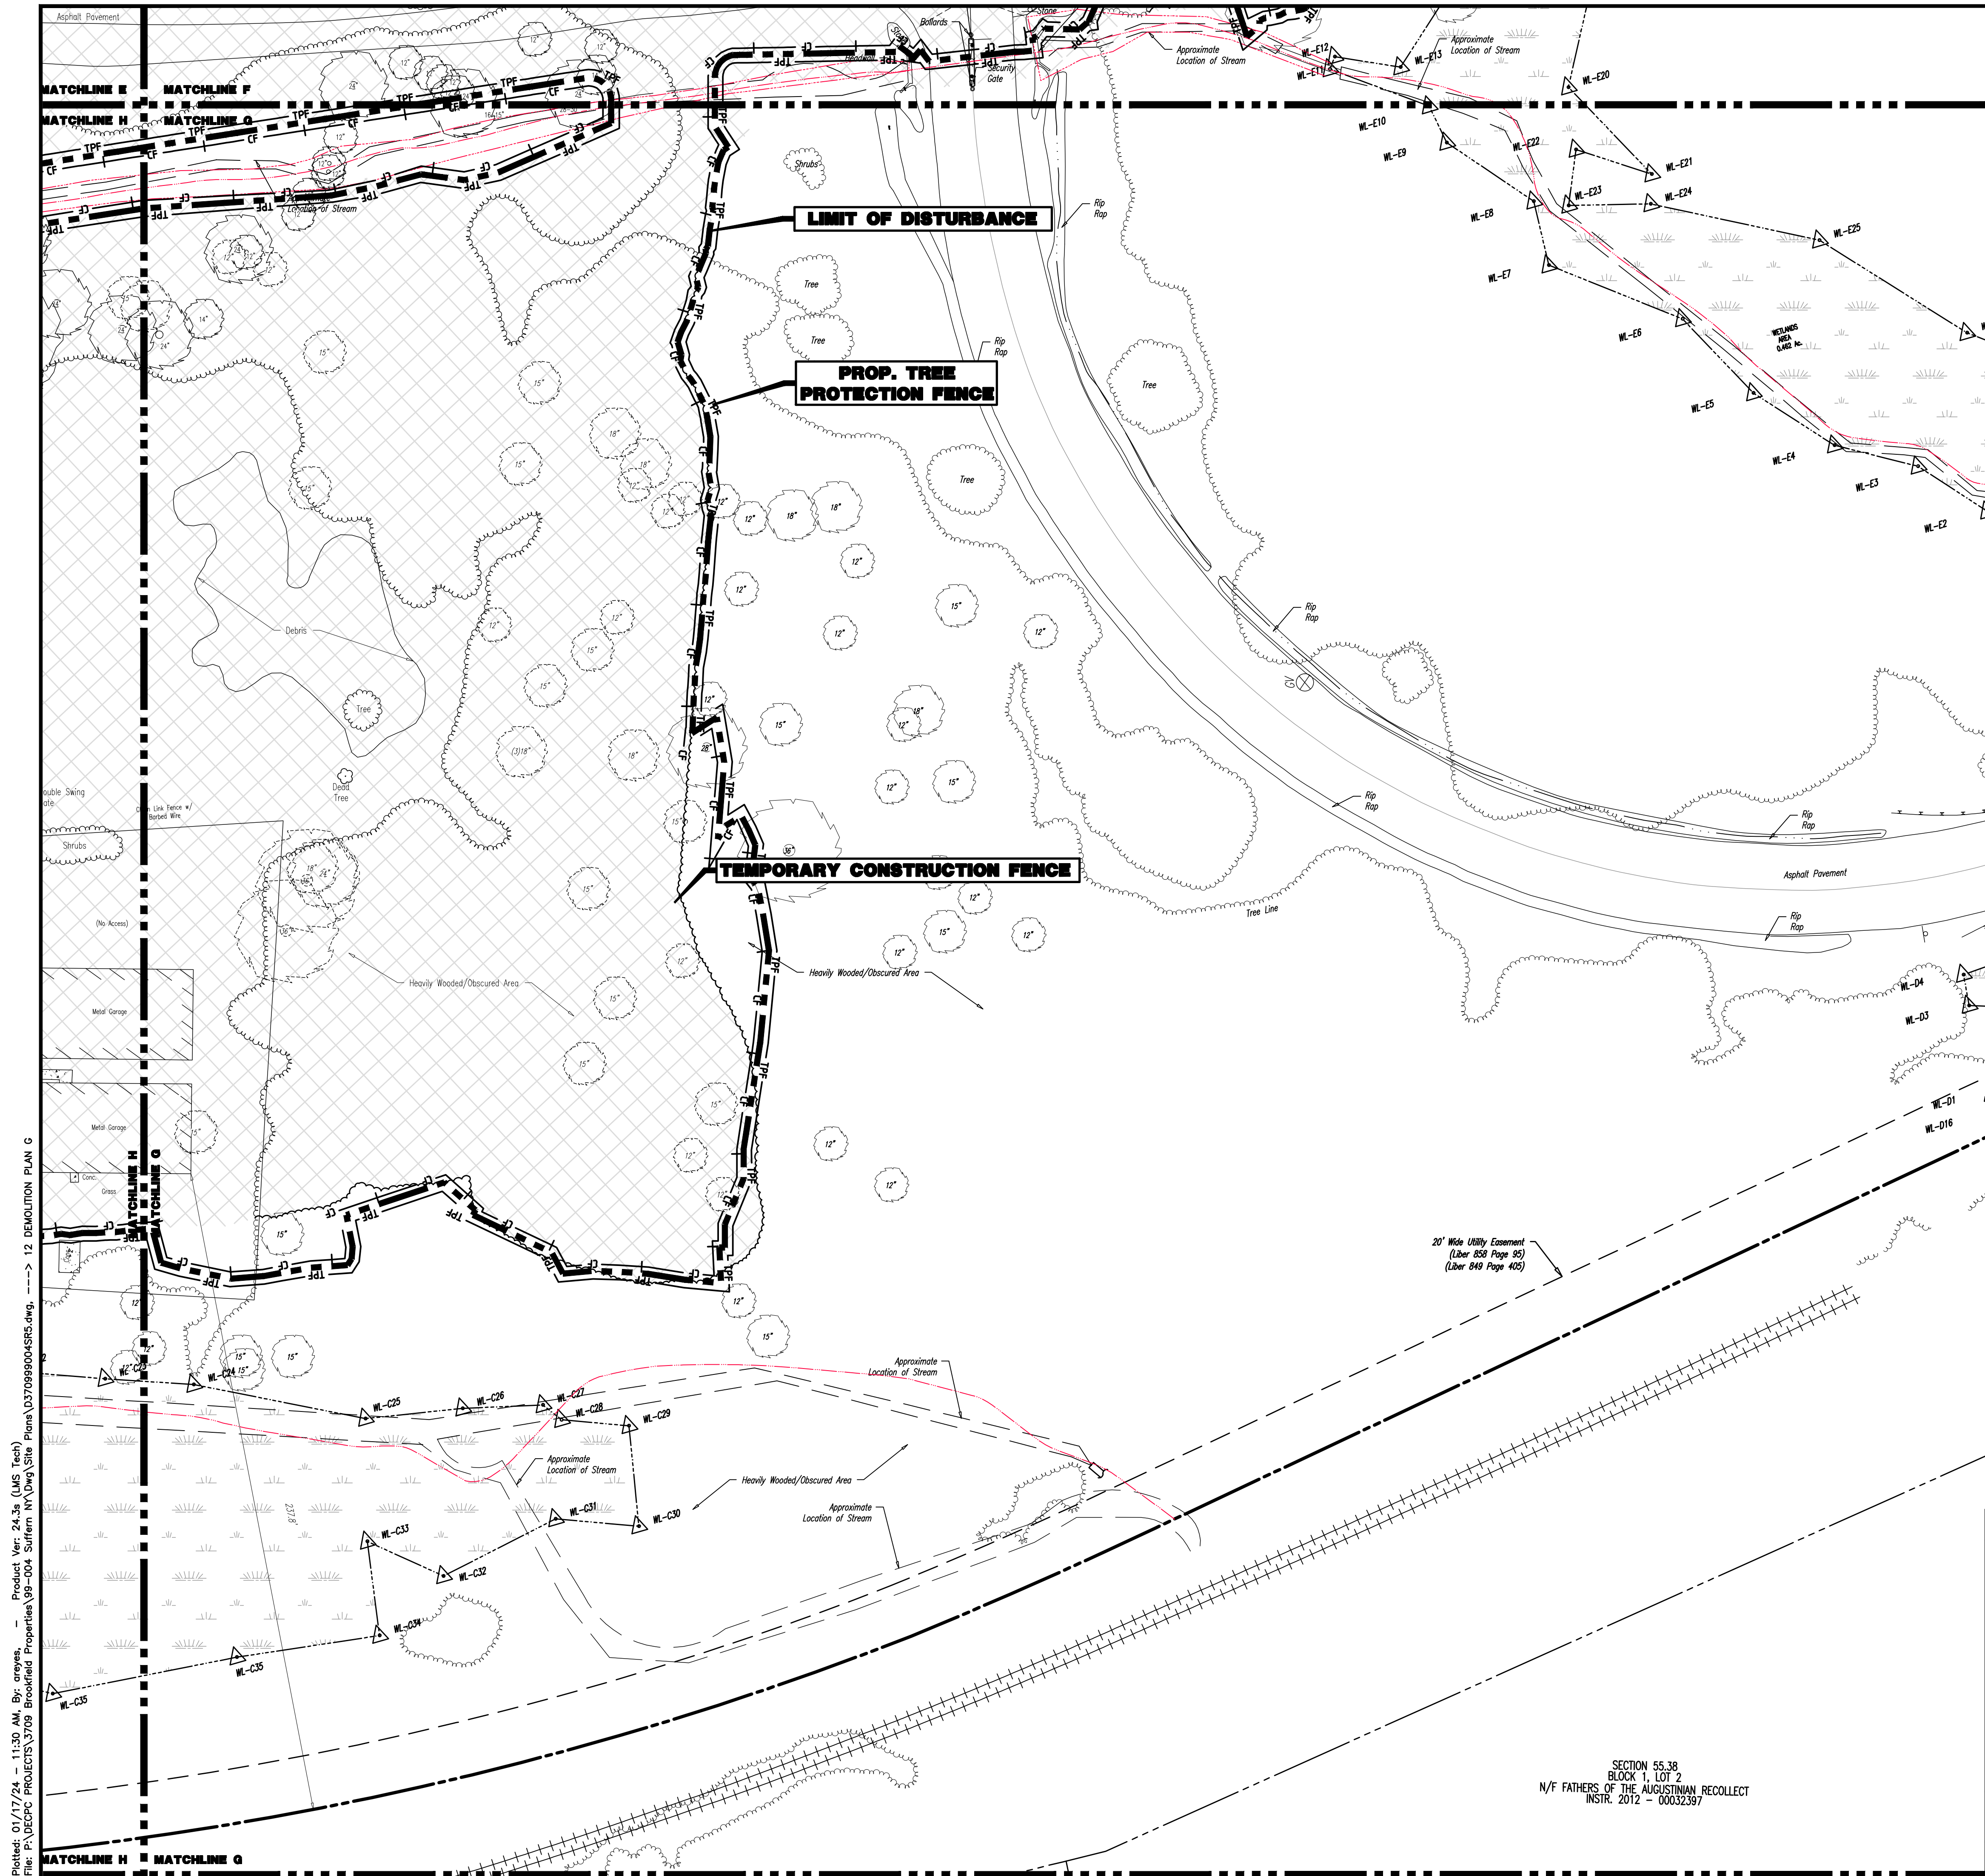

DEMOLITION PLAN LEGEND

- PROPOSED LIMIT OF DISTURBANCE LINE
- PROPOSED TREE PROTECTION FENCE LINE
- TEMPORARY CONSTRUCTION FENCE AND PHASING BOUNDARY LINE
- EXISTING IMPROVEMENTS TO BE REMOVED UNLESS OTHERWISE NOTED

SEE SHEET 03 OF 132 FOR DEMOLITION PLAN NOTES

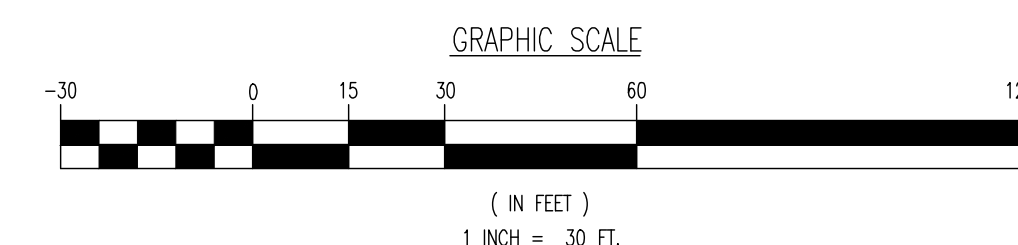

THIS PLAN SET IS FOR PERMITTING PURPOSES ONLY AND MAY NOT BE USED FOR CONSTRUCTION

By	 DYNAMIC ENGINEERING	1304 Main Street Lake County, NJ 07019 T: 732.974.0198 F: 732.974.5831 www.dynanetec.com									
	LAND DEVELOPMENT CONSULTING • PERMITTING • GEOTECHNICAL • ENVIRONMENTAL • SURVEY • PLANNING & ZONING										
Local: Corral, New Jersey 1:732.974.0198 Chester, New Jersey 1:908.819.7226 Newark, New Jersey 1:973.755.7200 Torrance River, New Jersey 1:732.678.0000 Allen, Texas 1:972.934.2100 Austin, Texas 1:512.444.2444 Houston, Texas 1:281.789.6400 Delray Beach, Florida 1:561.521.8570 Newfoundland, Pennsylvania 1:267.685.0276 Philadelphia, Pennsylvania 1:215.253.4688 Bethlehem, Pennsylvania 1:610.288.0180											
TITLE:											
DEMOLITION PLAN G											
PROJECT: IV2 ROCKLAND LOGISTICS, LLC <i>PROPOSED INDUSTRIAL PARK AT 25 OLD MILL ROAD</i> SECTION 55-22 BLOCK 1, LOT 1- SECTION 55-37, BLOCK 1, LOT 31 OLD MILL ROAD AND HEMION ROAD (CR 93) VILLAGE OF SUFFERN, ROCKLAND COUNTY, NEW YORK						JOB NO: 3709--99--004 DATE: 12/17/2021 DRAWN BY: CAM SCALE: (1"=30') (V) SHEET No:					
ZACHARY A. KAMM  JOSUE A. SCHWALD PROFESSIONAL ENGINEER NEW YORK LICENSE NO. 639						12 OF 132					
PROFESSIONAL ENGINEER NEW YORK LICENSE NO. 107071						 PROTECT YOURSELF ALL STATES REQUIRE IDENTIFICATION OF UNDERGROUND UTILITIES BEFORE ANY EXCAVATION OR OTHER DISTURBANCE TO THE GROUND. PREPARE TO LOCATE THE UTILITIES BEFORE YOU DIG. FOR STATE SPECIFIC DIRECT PHONE NUMBERS VISIT: CALL811.COM					
Rev.	Date	Rev. # 5									

Plotted: 01/17/24 - 11:30 AM, By: areyes, - Product Ver: 24.3s (LMS Tech)
File: P:\DECP PROJECTS\3709 Brookfield Properties\99--004 Suffern NY\DWG Site Plans\DWG\Site Plans\12 DEMOLITION PLAN G.dwg, ---> 12 DEMOLITION PLAN G

COPYRIGHT © 2024 - DYNAMIC ENGINEERING CONSULTANTS, PC - ALL RIGHTS RESERVED