
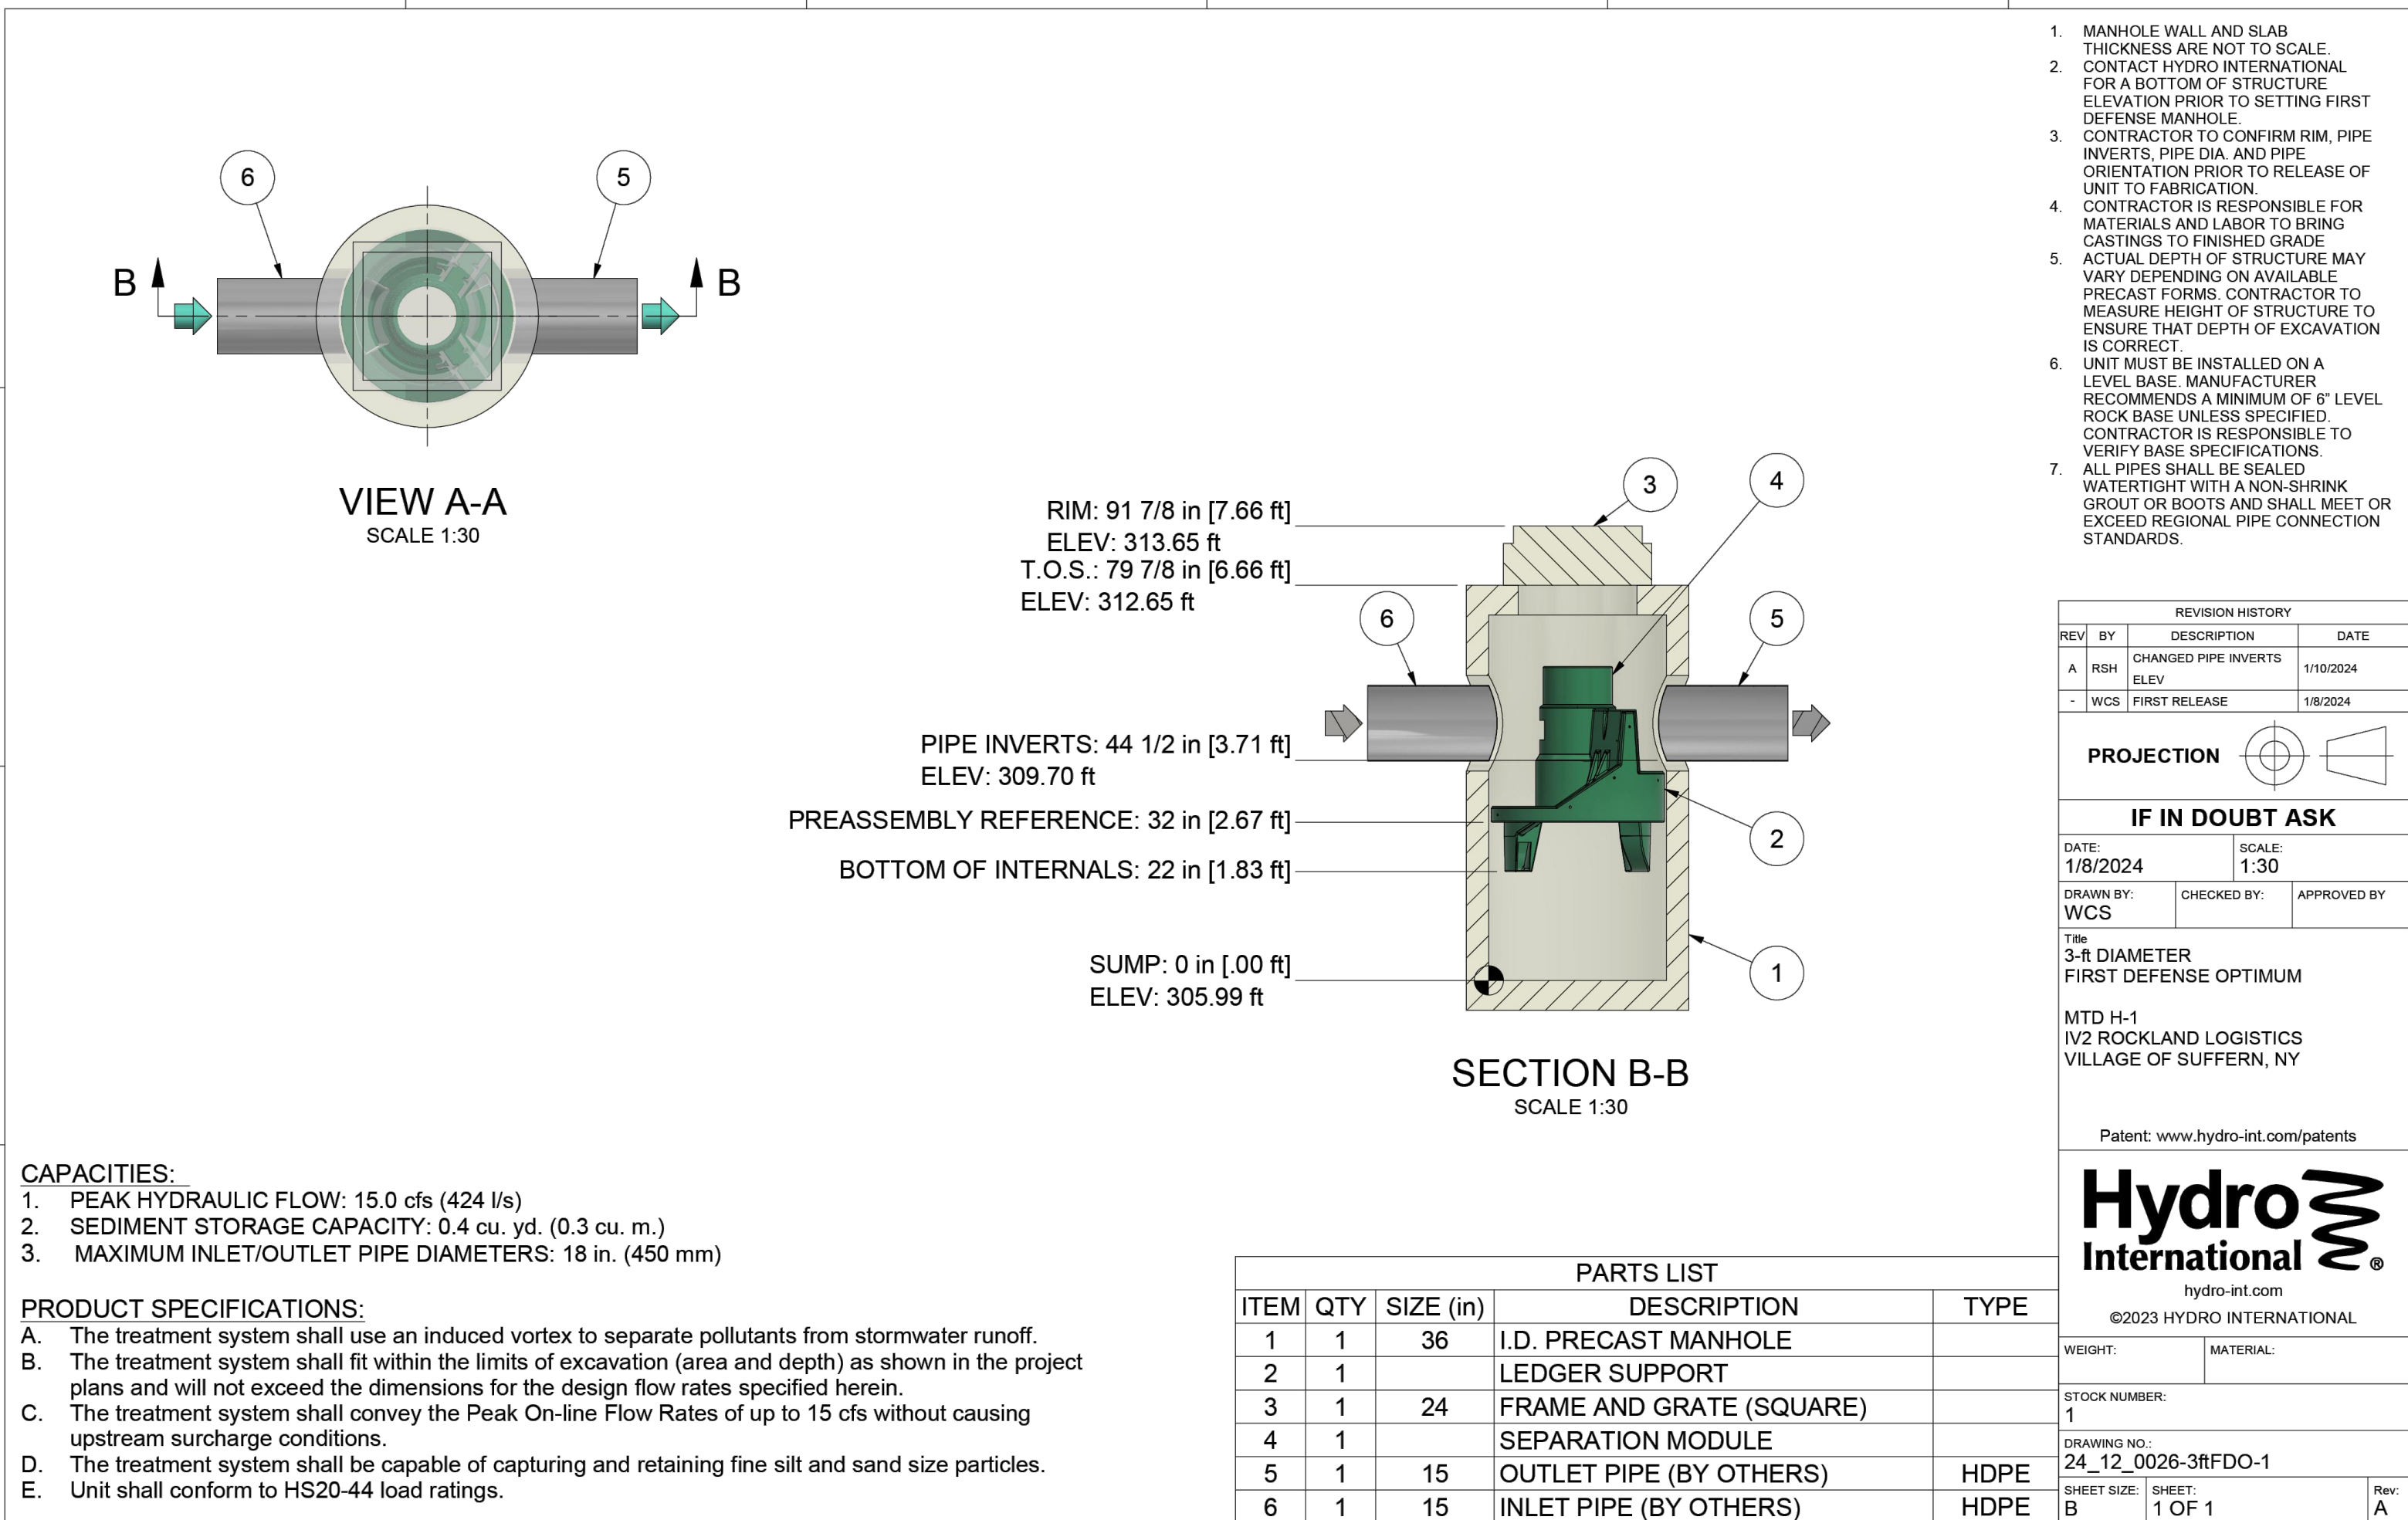
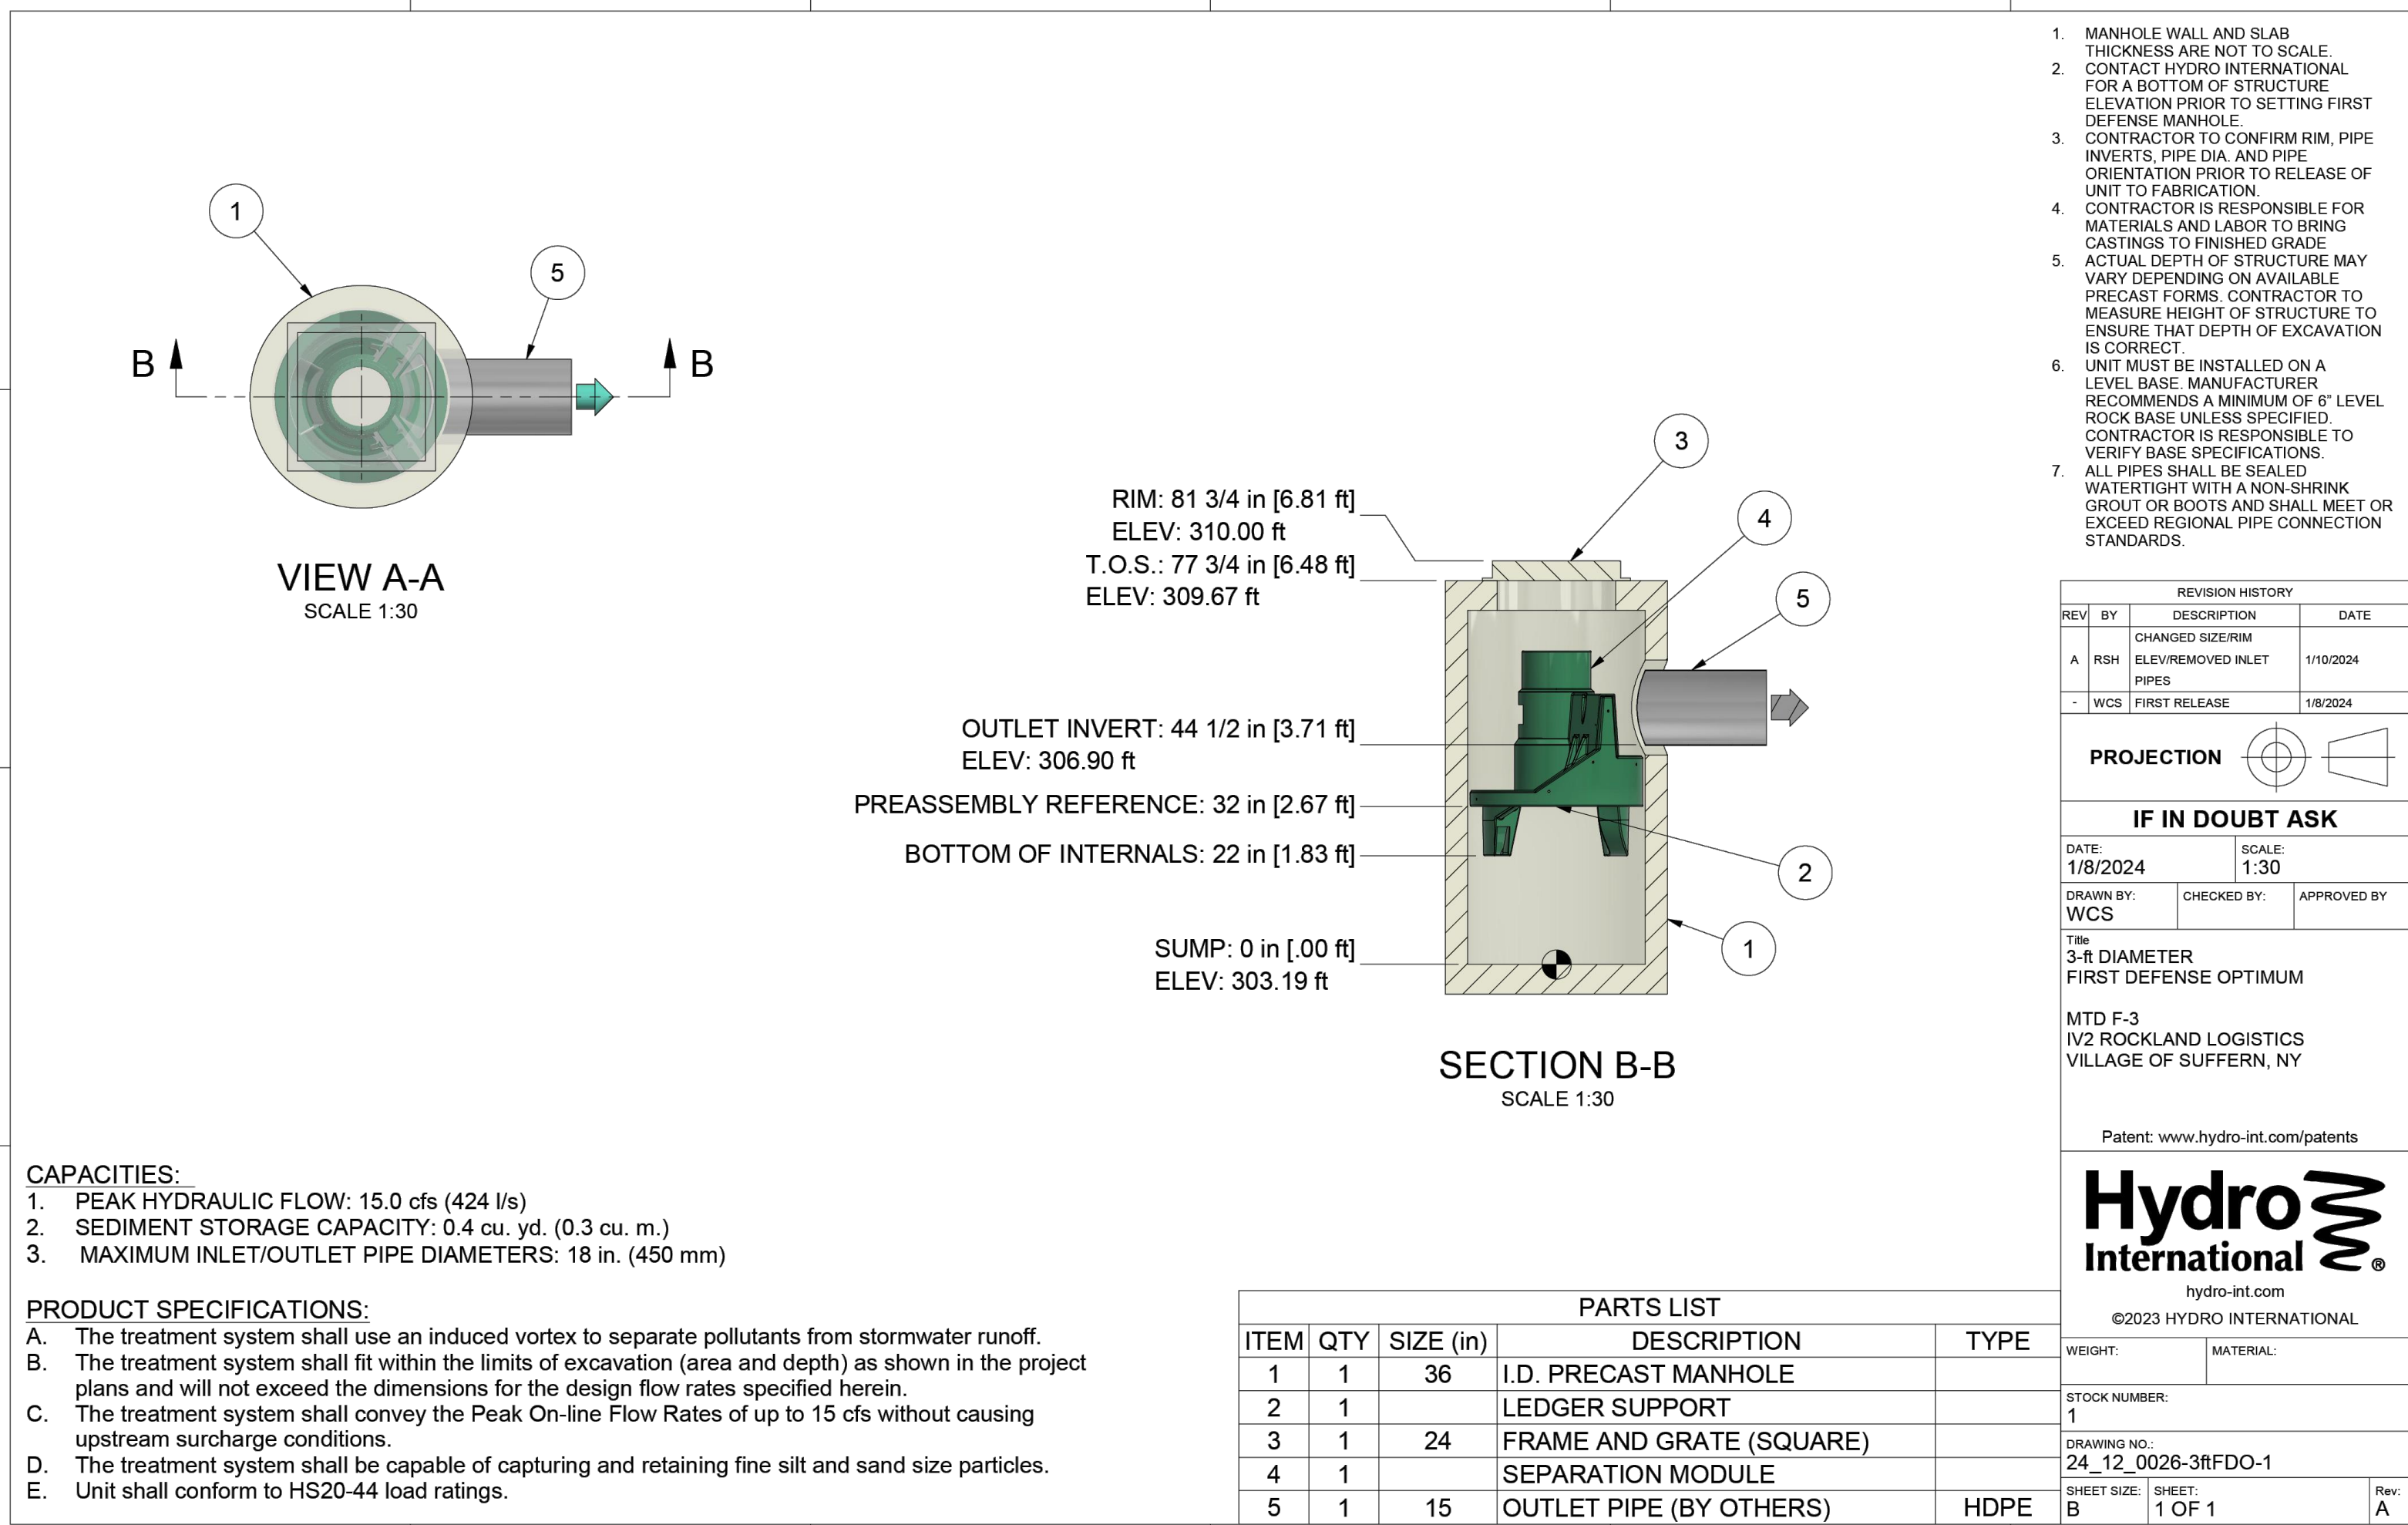


Plotted: 01/17/24 - 12:04 PM, By: creyes, Product Ver: 24.3s (JMS Tech)
File: P:\BECPC PROJECTS\3709 Brookfield Properties\09-004 Suffern NY\DWG\Site Plans\0370909004SD5.dwg, ----> 122 HYDRO INTERNATIONAL DETAILS

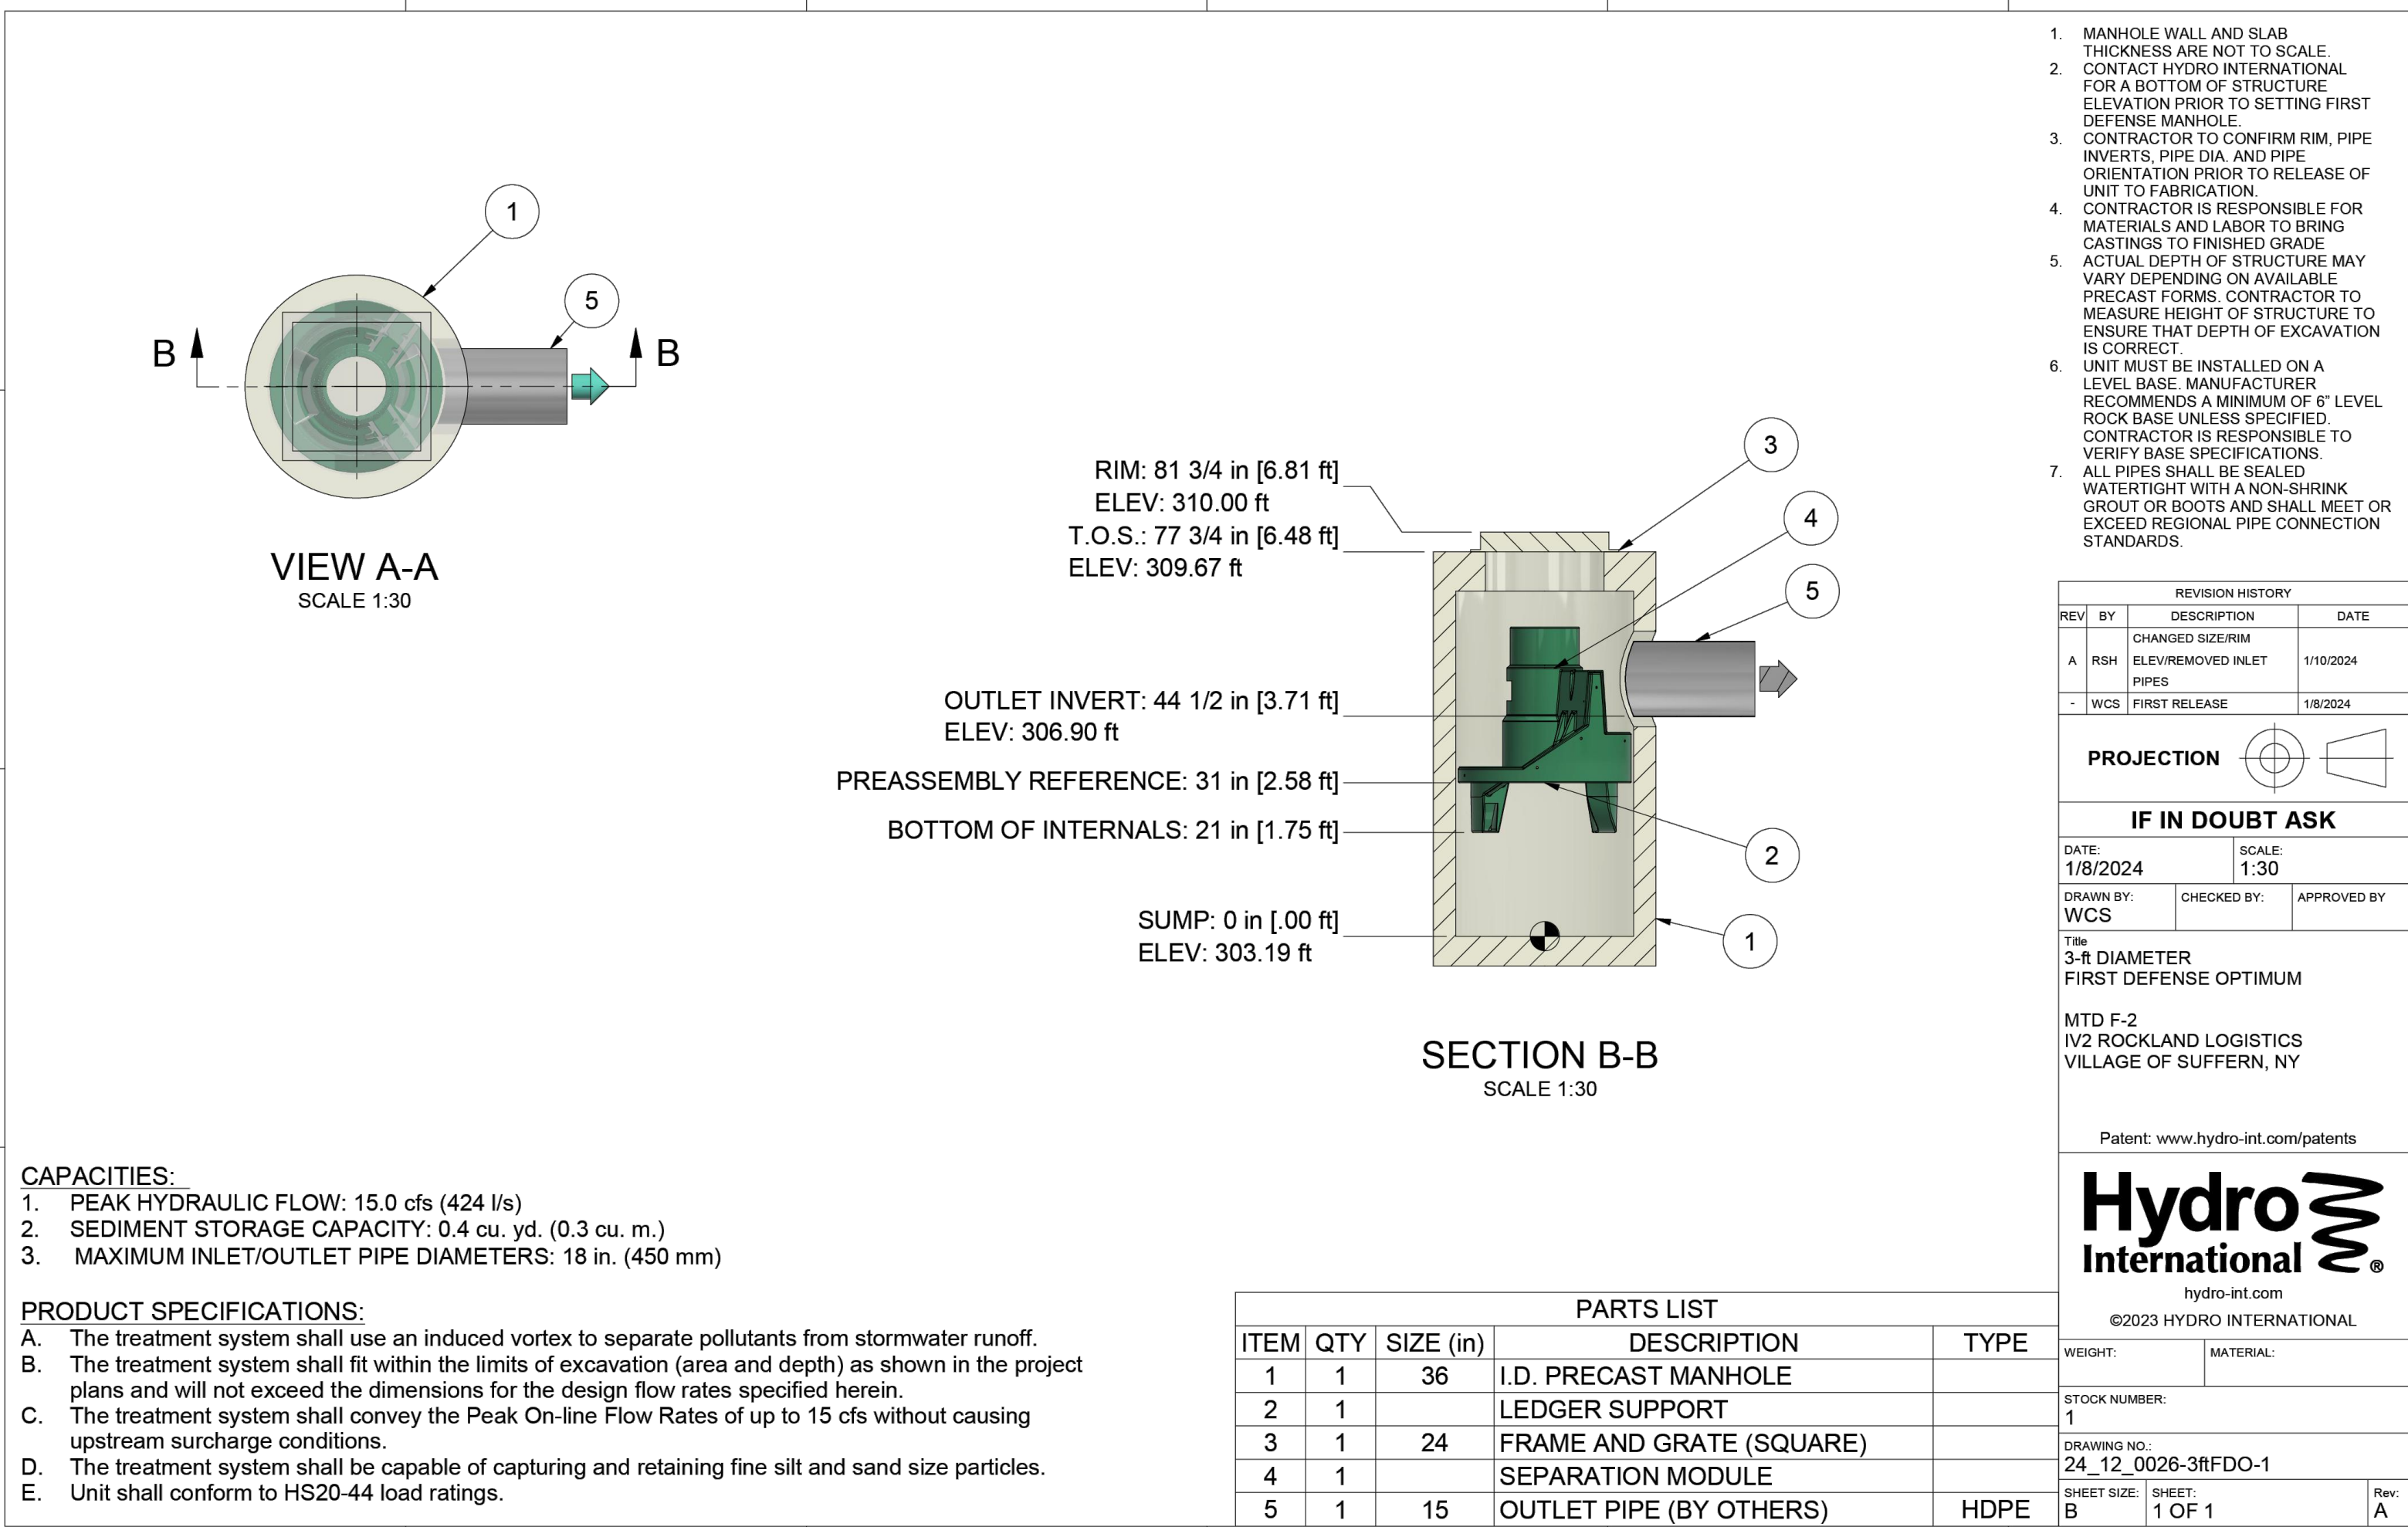

THIS PLAN SET IS FOR PERMITTING PURPOSES ONLY AND MAY NOT BE USED FOR CONSTRUCTION

DYNAMIC ENGINEERING
LAND DEVELOPMENT CONSULTING • PERMITTING • GEOTECHNICAL • ENVIRONMENTAL • SURVEY • PLANNING & ZONING

1904 Main Street
Lake Como, NJ 07719
T: 732.974.0198
F: 732.974.3521
www.dynamiceng.com

Office Locations (2023/24):
Lake Como, New Jersey: 1-732-974-0198 | Chester, New Jersey: 1-908-879-9229 | Newark, New Jersey: 1-973-753-7200 | Toms River, New Jersey: 1-732-478-0000
Allen, Texas: 1-972-334-2100 | Austin, Texas: 1-817-244-2044 | Houston, Texas: 1-281-789-6400 | Delray Beach, Florida: 1-561-921-8510
Newtown, Pennsylvania: 1-267-683-0274 | Philadelphia, Pennsylvania: 1-215-253-4868 | Southwestern, Pennsylvania: 1-610-295-4400

TITLE: **HYDRO INTERNATIONAL DETAILS**

PROJECT: **IV2 ROCKLAND LOGISTICS, LLC
PROPOSED INDUSTRIAL PARK AT 25 OLD MILL ROAD**
SECTION 55.22 BLOCK 1, LOT 1; SECTION 55.37, BLOCK 1, LOT 31
OLD MILL ROAD AND HEMION ROAD (CR 93)
VILLAGE OF SUFFERN, ROCKLAND COUNTY, NEW YORK

JOB No: 3709-99-004
DATE: 12/17/2021
SCALE: (H) NOT TO SCALE
SHEET No: 122 OF 132

DESIGNED BY: UV
CHECKED BY: JMS
ZAK

ZACHARY A. KAMM
PROFESSIONAL ENGINEER
NEW YORK LICENSE No. 107071

JOSHUA M. SNYDAL
PROFESSIONAL ENGINEER
NEW YORK LICENSE No. 10639

PROTECT YOURSELF
ALL STATES REQUIRE RETENTION OF CERTIFICATES, RECORDS, OR ANY OTHER PREPARING TO SUE THE ENGINEER'S SERVICE AGREEMENT, IN HIS/HER FILE.
FOR STATE SPECIFIC DIRECT PHONE NUMBERS VISIT: WWW.CALL811.COM

Rev. # 5