

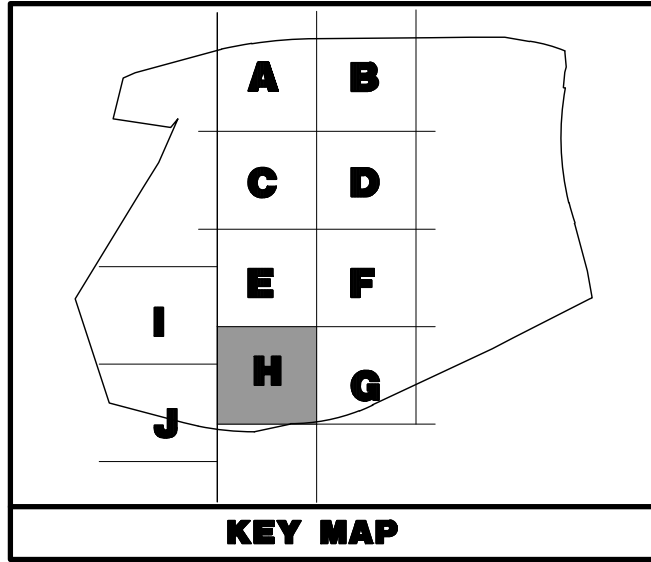
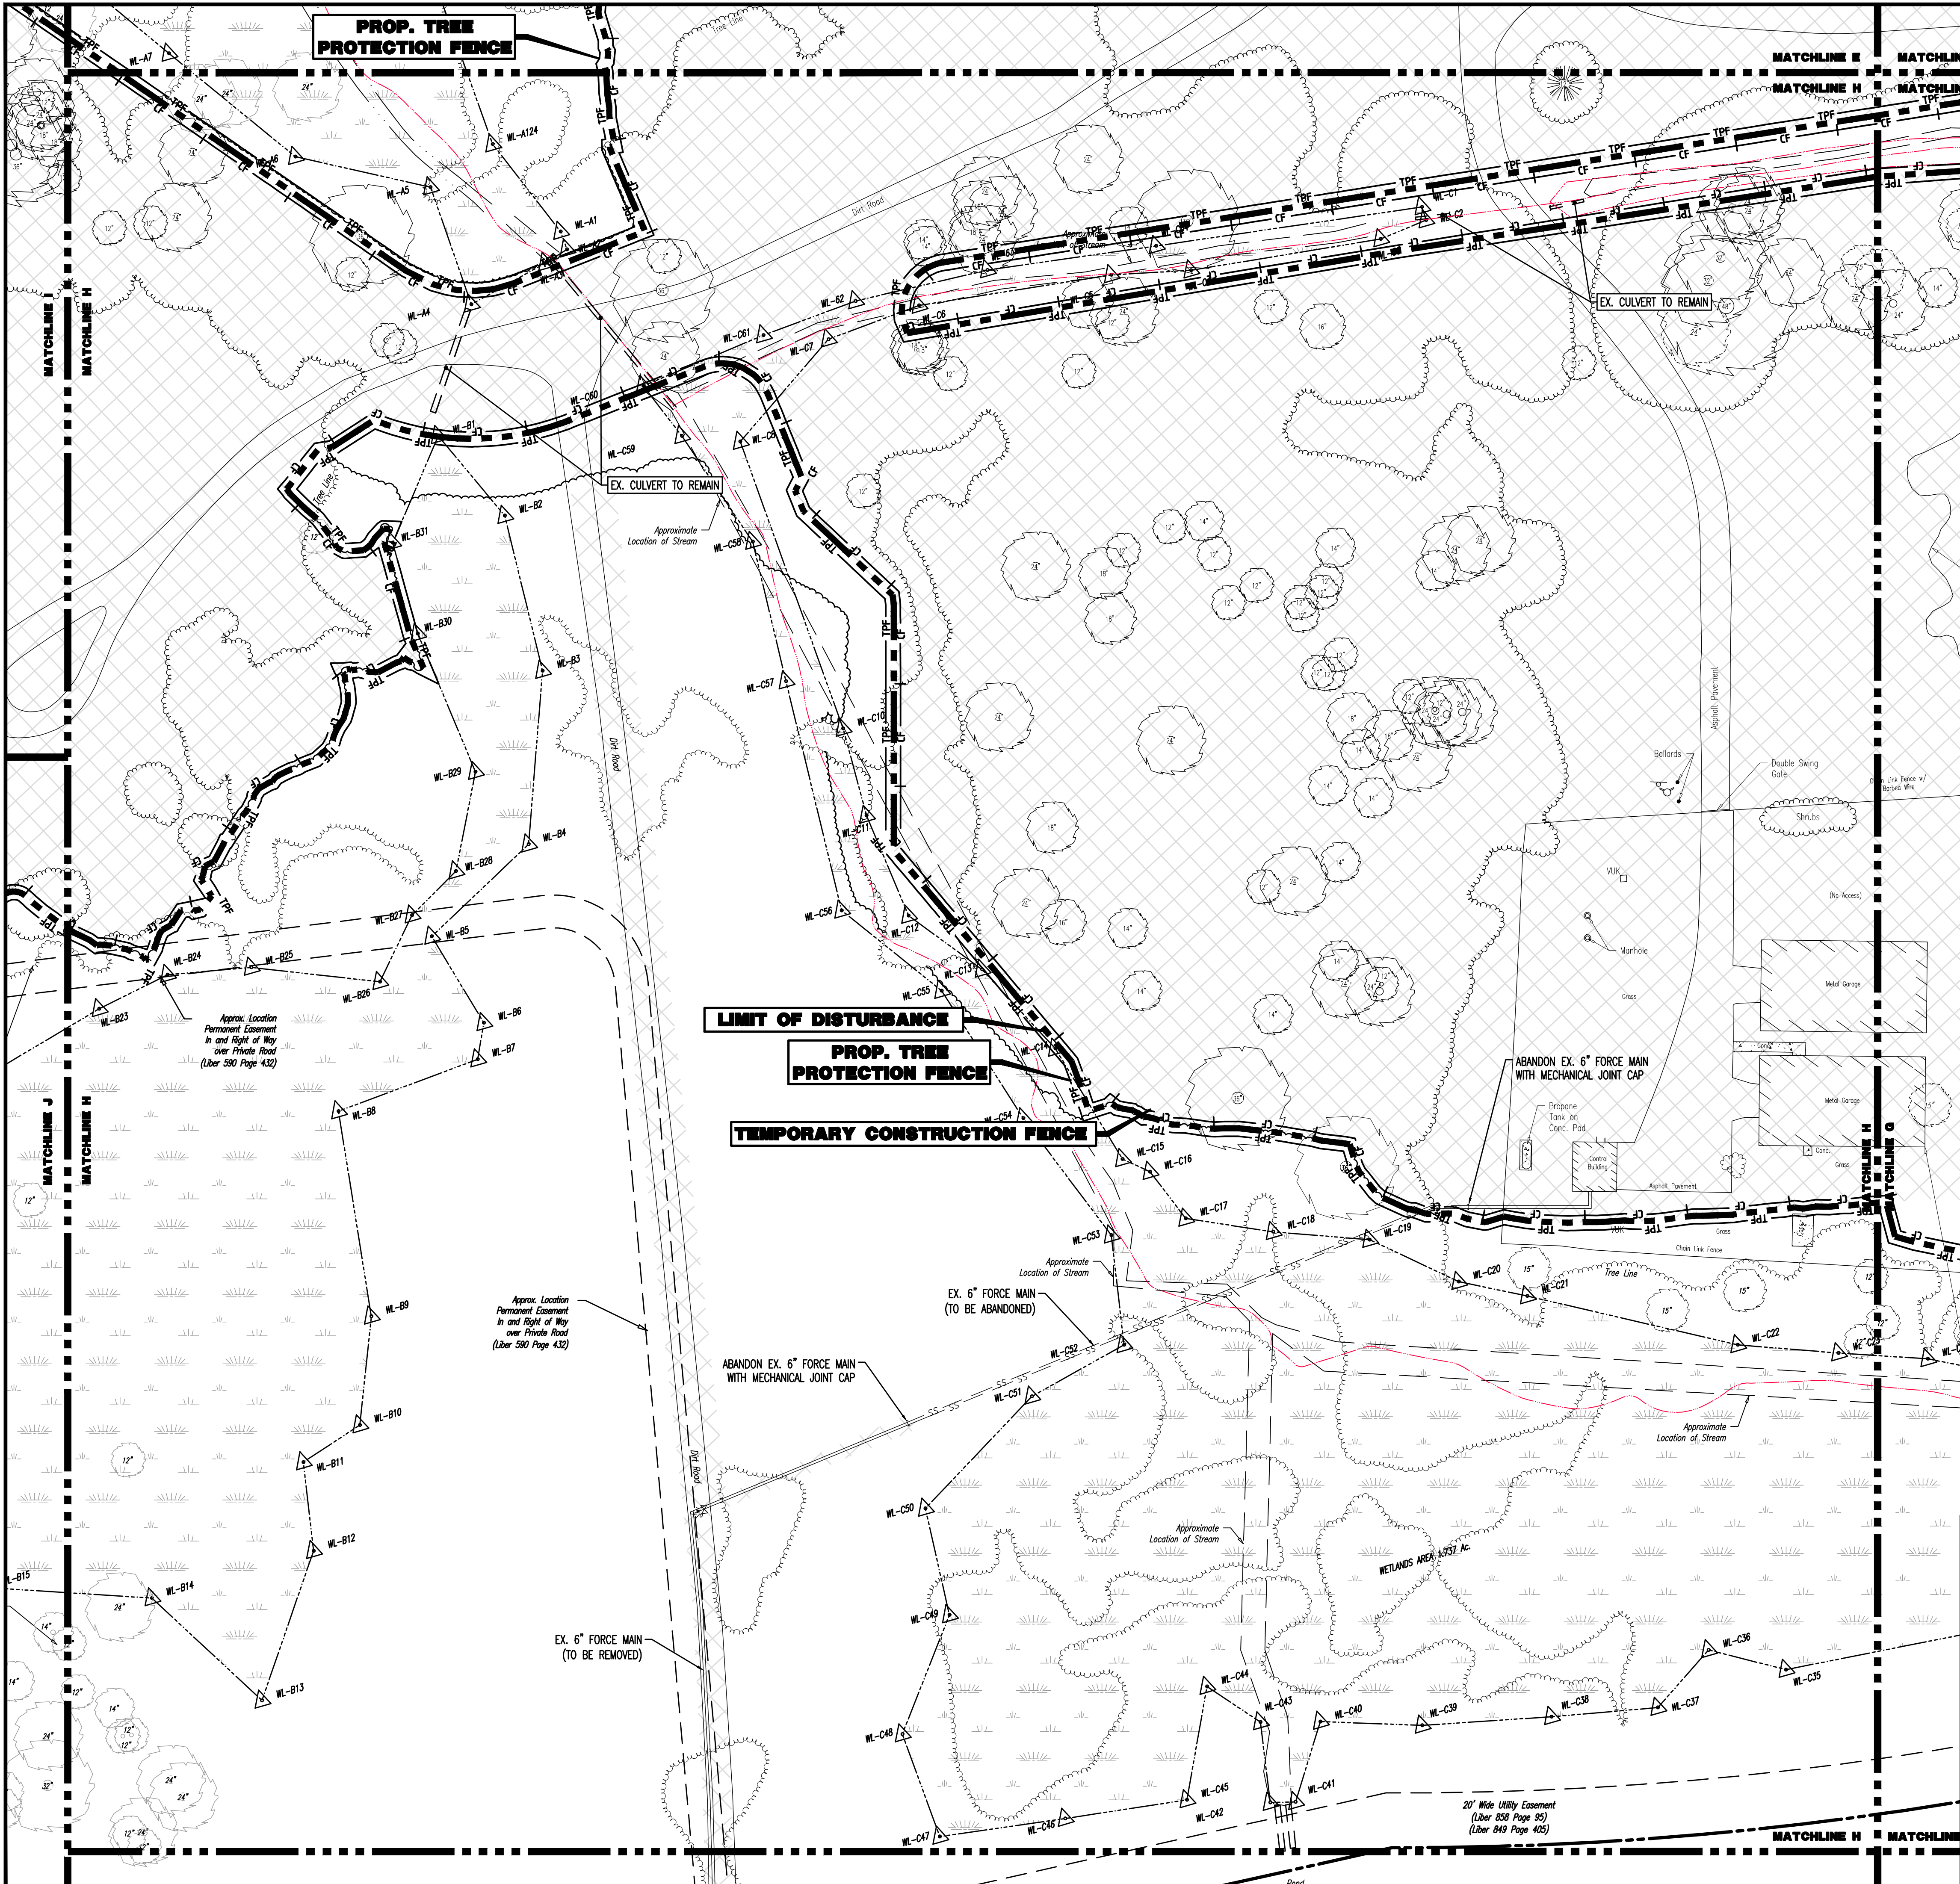



Plotted: 01/17/24 - 11:30 AM, By: areyes, Product Ver: 24.3s (LMS Tech)
File: P:\BCEPC PROJECTS\3709 Brookfield Properties\99-004 Suffern NY\DWG Site Plans\370909004SR5.dwg, ---> 13 DEMOLITION PLAN H

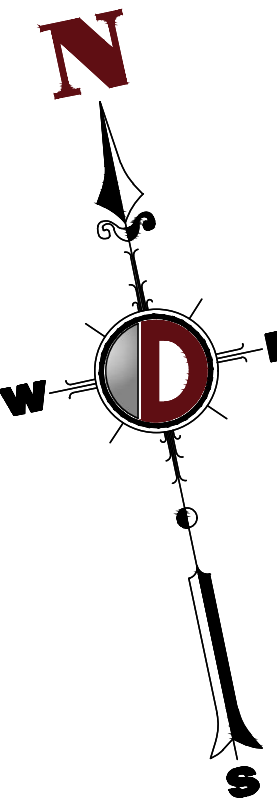

DEMOLITION PLAN LEGEND

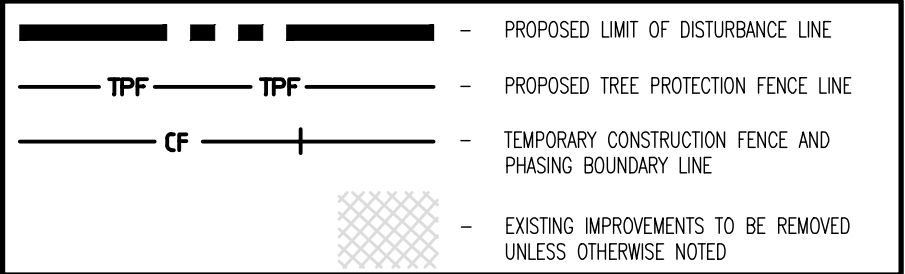

SEE SHEET 03 OF 132 FOR DEMOLITION PLAN NOTES

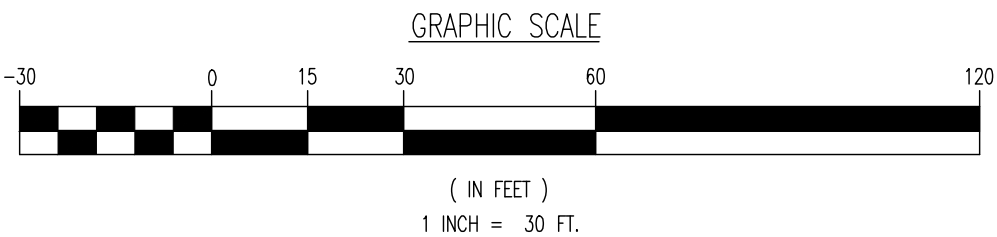

THIS PLAN SET IS FOR PERMITTING PURPOSES ONLY AND MAY NOT BE USED FOR CONSTRUCTION

DYNAMIC ENGINEERING LAND DEVELOPMENT CONSULTING • PERMITTING • GEOTECHNICAL • ENVIRONMENTAL • SURVEY • PLANNING & ZONING Lake Como, New Jersey T: 732.974.0198 Chester, New Jersey T: 908.879.9229 Newark, New Jersey T: 973.755.7200 Toms River, New Jersey T: 732.478.0000 Allen, Texas T: 972.534.2100 Austin, Texas T: 512.244.2044 Houston, Texas T: 281.789.6400 Delray Beach, Florida T: 561.921.8570 Newtown, Pennsylvania T: 267.683.0276 Philadelphia, Pennsylvania T: 215.253.4868 Bethlehem, Pennsylvania T: 610.295.4400		1954 Main Street Lake Como, NJ 07719 T: 732.974.0198 F: 732.974.3521 www.dynamiceng.com
TITLE: DEMOLITION PLAN H		
PROJECT: IV2. ROCKLAND LOGISTICS, LLC PROPOSED INDUSTRIAL PARK AT 25 OLD MILL ROAD SECTION 55.22 BLOCK 1, LOT 1; SECTION 55.37, BLOCK 1, LOT 31 OLD MILL ROAD AND HEMION ROAD (CR 93) VILLAGE OF SUFFERN, ROCKLAND COUNTY, NEW YORK	JOB No: 3709-99-004 DRAWN BY: CAM DESIGNED BY: JMS CHECKED BY: JMS CHECKED BY: ZAK	
ZACHARY A. KAMM PROFESSIONAL ENGINEER NEW YORK LICENSE No. 107071		JOSHUA M. SERNALD PROFESSIONAL ENGINEER NEW YORK LICENSE No. 10639
ALL STATES REQUIRE RETENTION OF CONTRACT RECORDS. OR ANY OTHER PREPARING TO SUBMIT THE SET'S OFFICE ADDRESS. IN NY 240		811 PROTECT YOURSELF CALL 811 FOR STATE SPECIFIC DIRECT PHONE NUMBERS VISIT: WWW.CALL811.COM
Rev. # 5		13 OF 132