

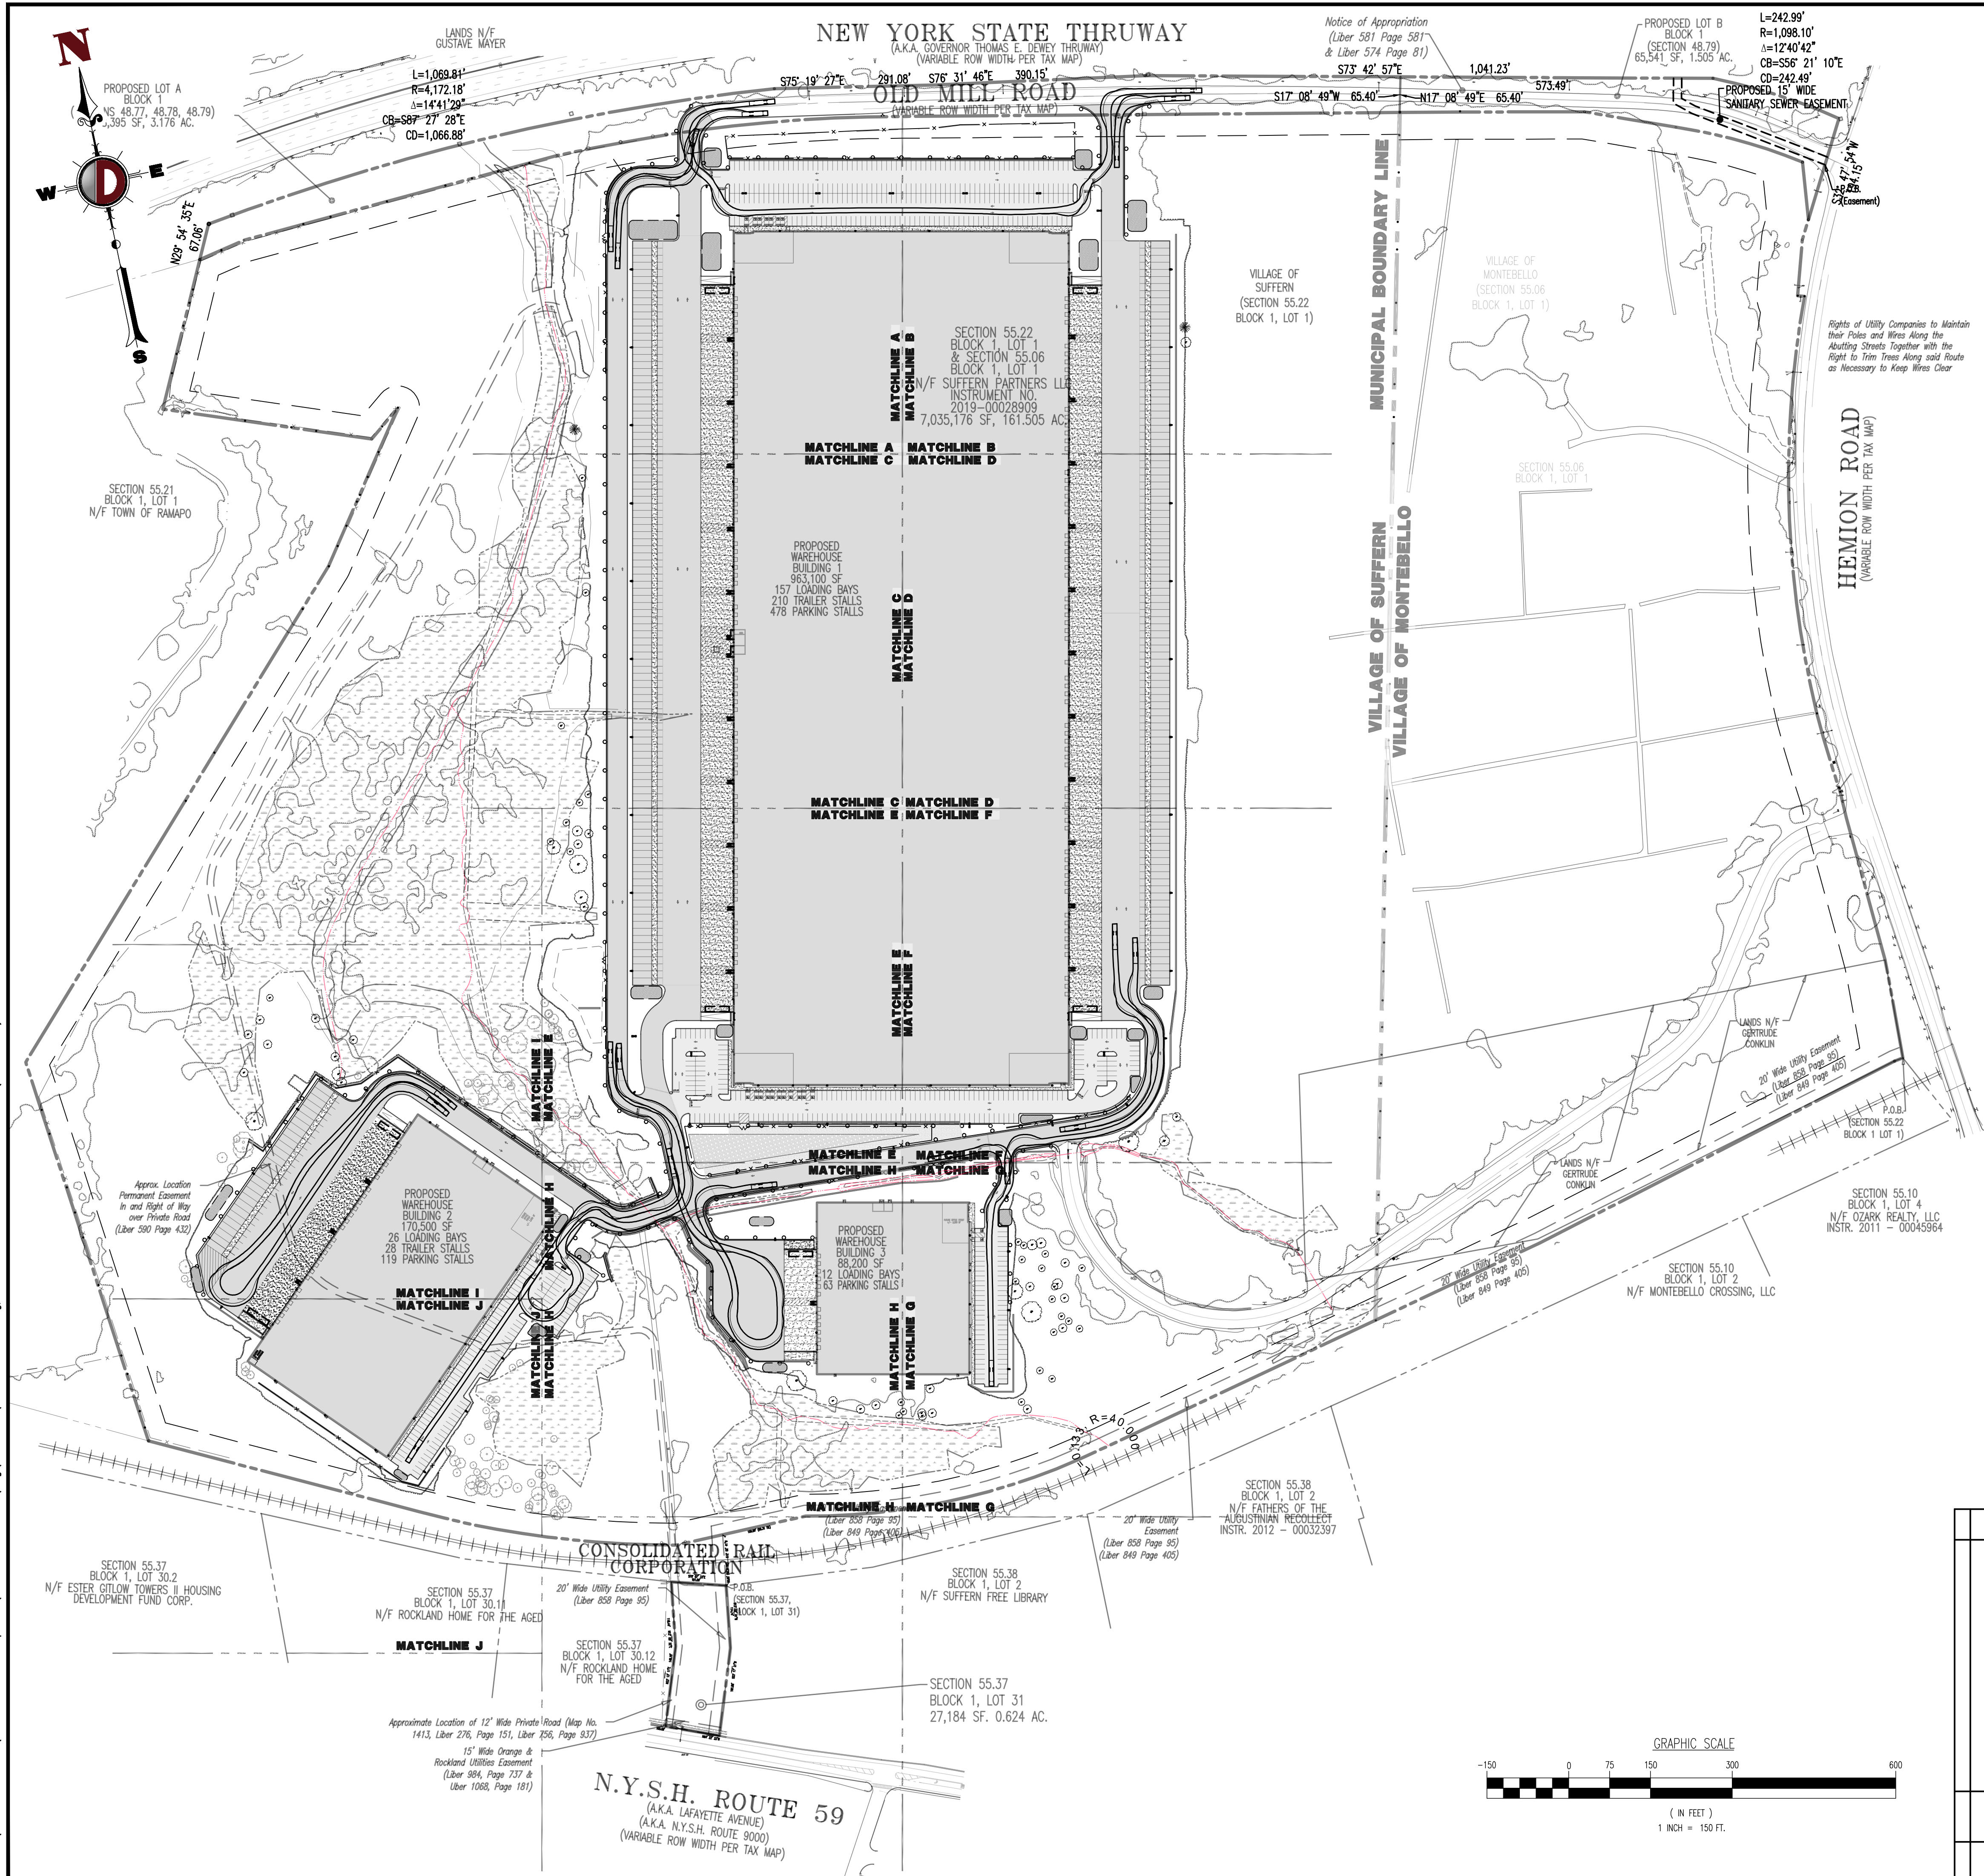


Plotted: 01/17/24 - 12:06 PM. By: cveyes. Product Ver. 24.3s (JMS Tech)
File: P:\VEPC PROJECTS\3709 Brookfield Properties\99-004 Suffern NY\DWG\Site Plans\370909004SV5.dwg. ---> 131 VEHICLE CIRCULATION PLAN (FIRE TRUCK)

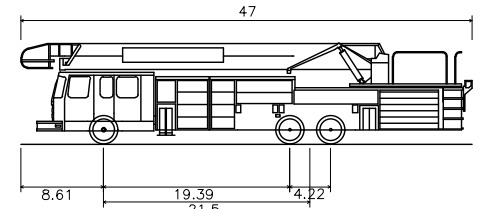

THIS PLAN TO BE UTILIZED FOR VEHICLE CIRCULATION PURPOSES ONLY

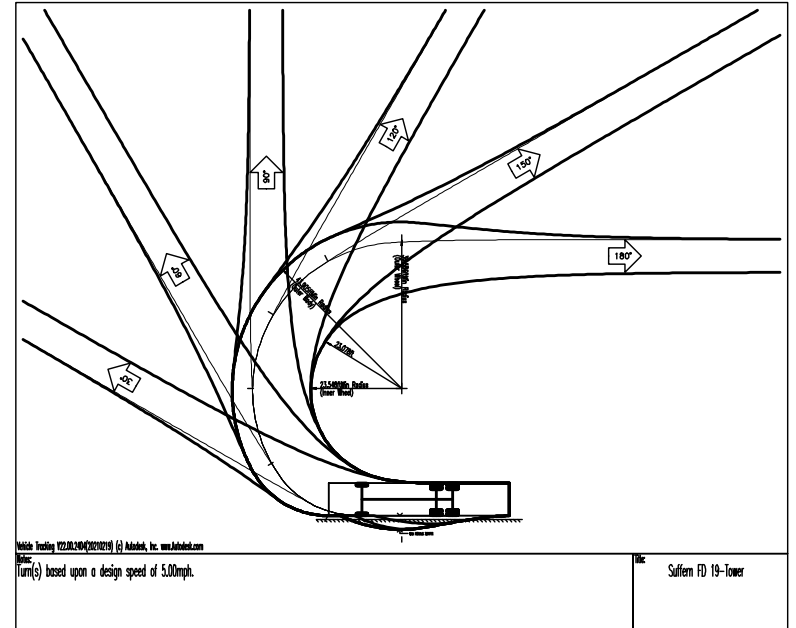

Suffern FD 19-Tower
Overall Length 47.000ft
Overall Width 8.600ft
Overall Body Height 10.500ft
Min. Body Ground Clearance 9.500ft
Track Width 8.500ft
Lock-to-lock time 6.000s
Max Wheel Angle 42.00°

THIS PLAN SET IS FOR PERMITTING PURPOSES ONLY AND MAY NOT BE USED FOR CONSTRUCTION

DYNAMIC
ENGINEERING

LAND DEVELOPMENT CONSULTING • PERMITTING • GEOTECHNICAL • ENVIRONMENTAL • SURVEY • PLANNING & ZONING

Lake Como, New Jersey 1-732-974-0198 | Chester, New Jersey 1-800-879-9229 | Newark, New Jersey 1-973-553-7200 | Toms River, New Jersey 1-732-478-0000
Allen, Texas 1-972-334-2100 | Austin, Texas 1-512-244-2044 | Houston, Texas 1-281-789-6400 | Delray Beach, Florida 1-561-921-8570
Newtown, Pennsylvania 1-267-683-0276 | Philadelphia, Pennsylvania 1-215-253-4868 | Southampton, Pennsylvania 1-610-396-4400

TITLE:
VEHICLE CIRCULATION PLAN (FIRE TRUCK)

PROJECT:
**IV2 ROCKLAND LOGISTICS, LLC
PROPOSED INDUSTRIAL PARK AT 25 OLD MILL ROAD**
SECTION 55.22 BLOCK 1, LOT 1; SECTION 55.37, BLOCK 1, LOT 31
OLD MILL ROAD AND HEMION ROAD (CR 93)
VILLAGE OF SUFFERN, ROCKLAND COUNTY, NEW YORK

ZACHARY A. KAMM
PROFESSIONAL ENGINEER
NEW YORK LICENSE NO. 107071

JOSHUA M. SNYDAL
PROFESSIONAL ENGINEER
NEW YORK LICENSE NO. 106639

JOB No:
3709-99-004
DATE:
12/17/2021
DRAWN BY:
XXX
SCALE: (H) 1"=XX'
(V)
DESIGNED BY:
JMS
CHECKED BY:
JMS
CHECKED BY:
ZAK

811
PROTECT YOURSELF
ALL STATES REQUIRE NOTIFICATION OF
CONCRETE, REBAR, OR ANY OTHER
PREPARED TO LOCATE THE SERVICE
OFFICE NUMBER, IN NY 311
FOR STATE SPECIFIC DIRECT PHONE NUMBERS VISIT:
WWW.CALL811.COM

131
OF 132
Rev. # 5

COPYRIGHT © 2024 - DYNAMIC ENGINEERING CONSULTANTS, PC - ALL RIGHTS RESERVED