
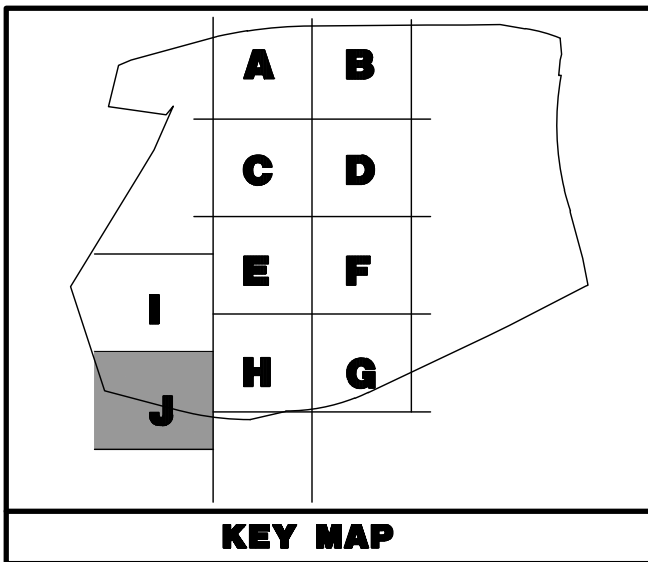



Plotted: 01/17/24 - 11:31 AM, By: areyes, - Product Ver: 24.3s (LMS Tech)
File: P:\VEPCP PROJECTS\3709 Brookfield Properties\98-004 Suffern NY\DWG\Site Plans\15 DEMOLITION PLAN J

COPYRIGHT © 2024 - DYNAMIC ENGINEERING CONSULTANTS, PC - ALL RIGHTS RESERVED

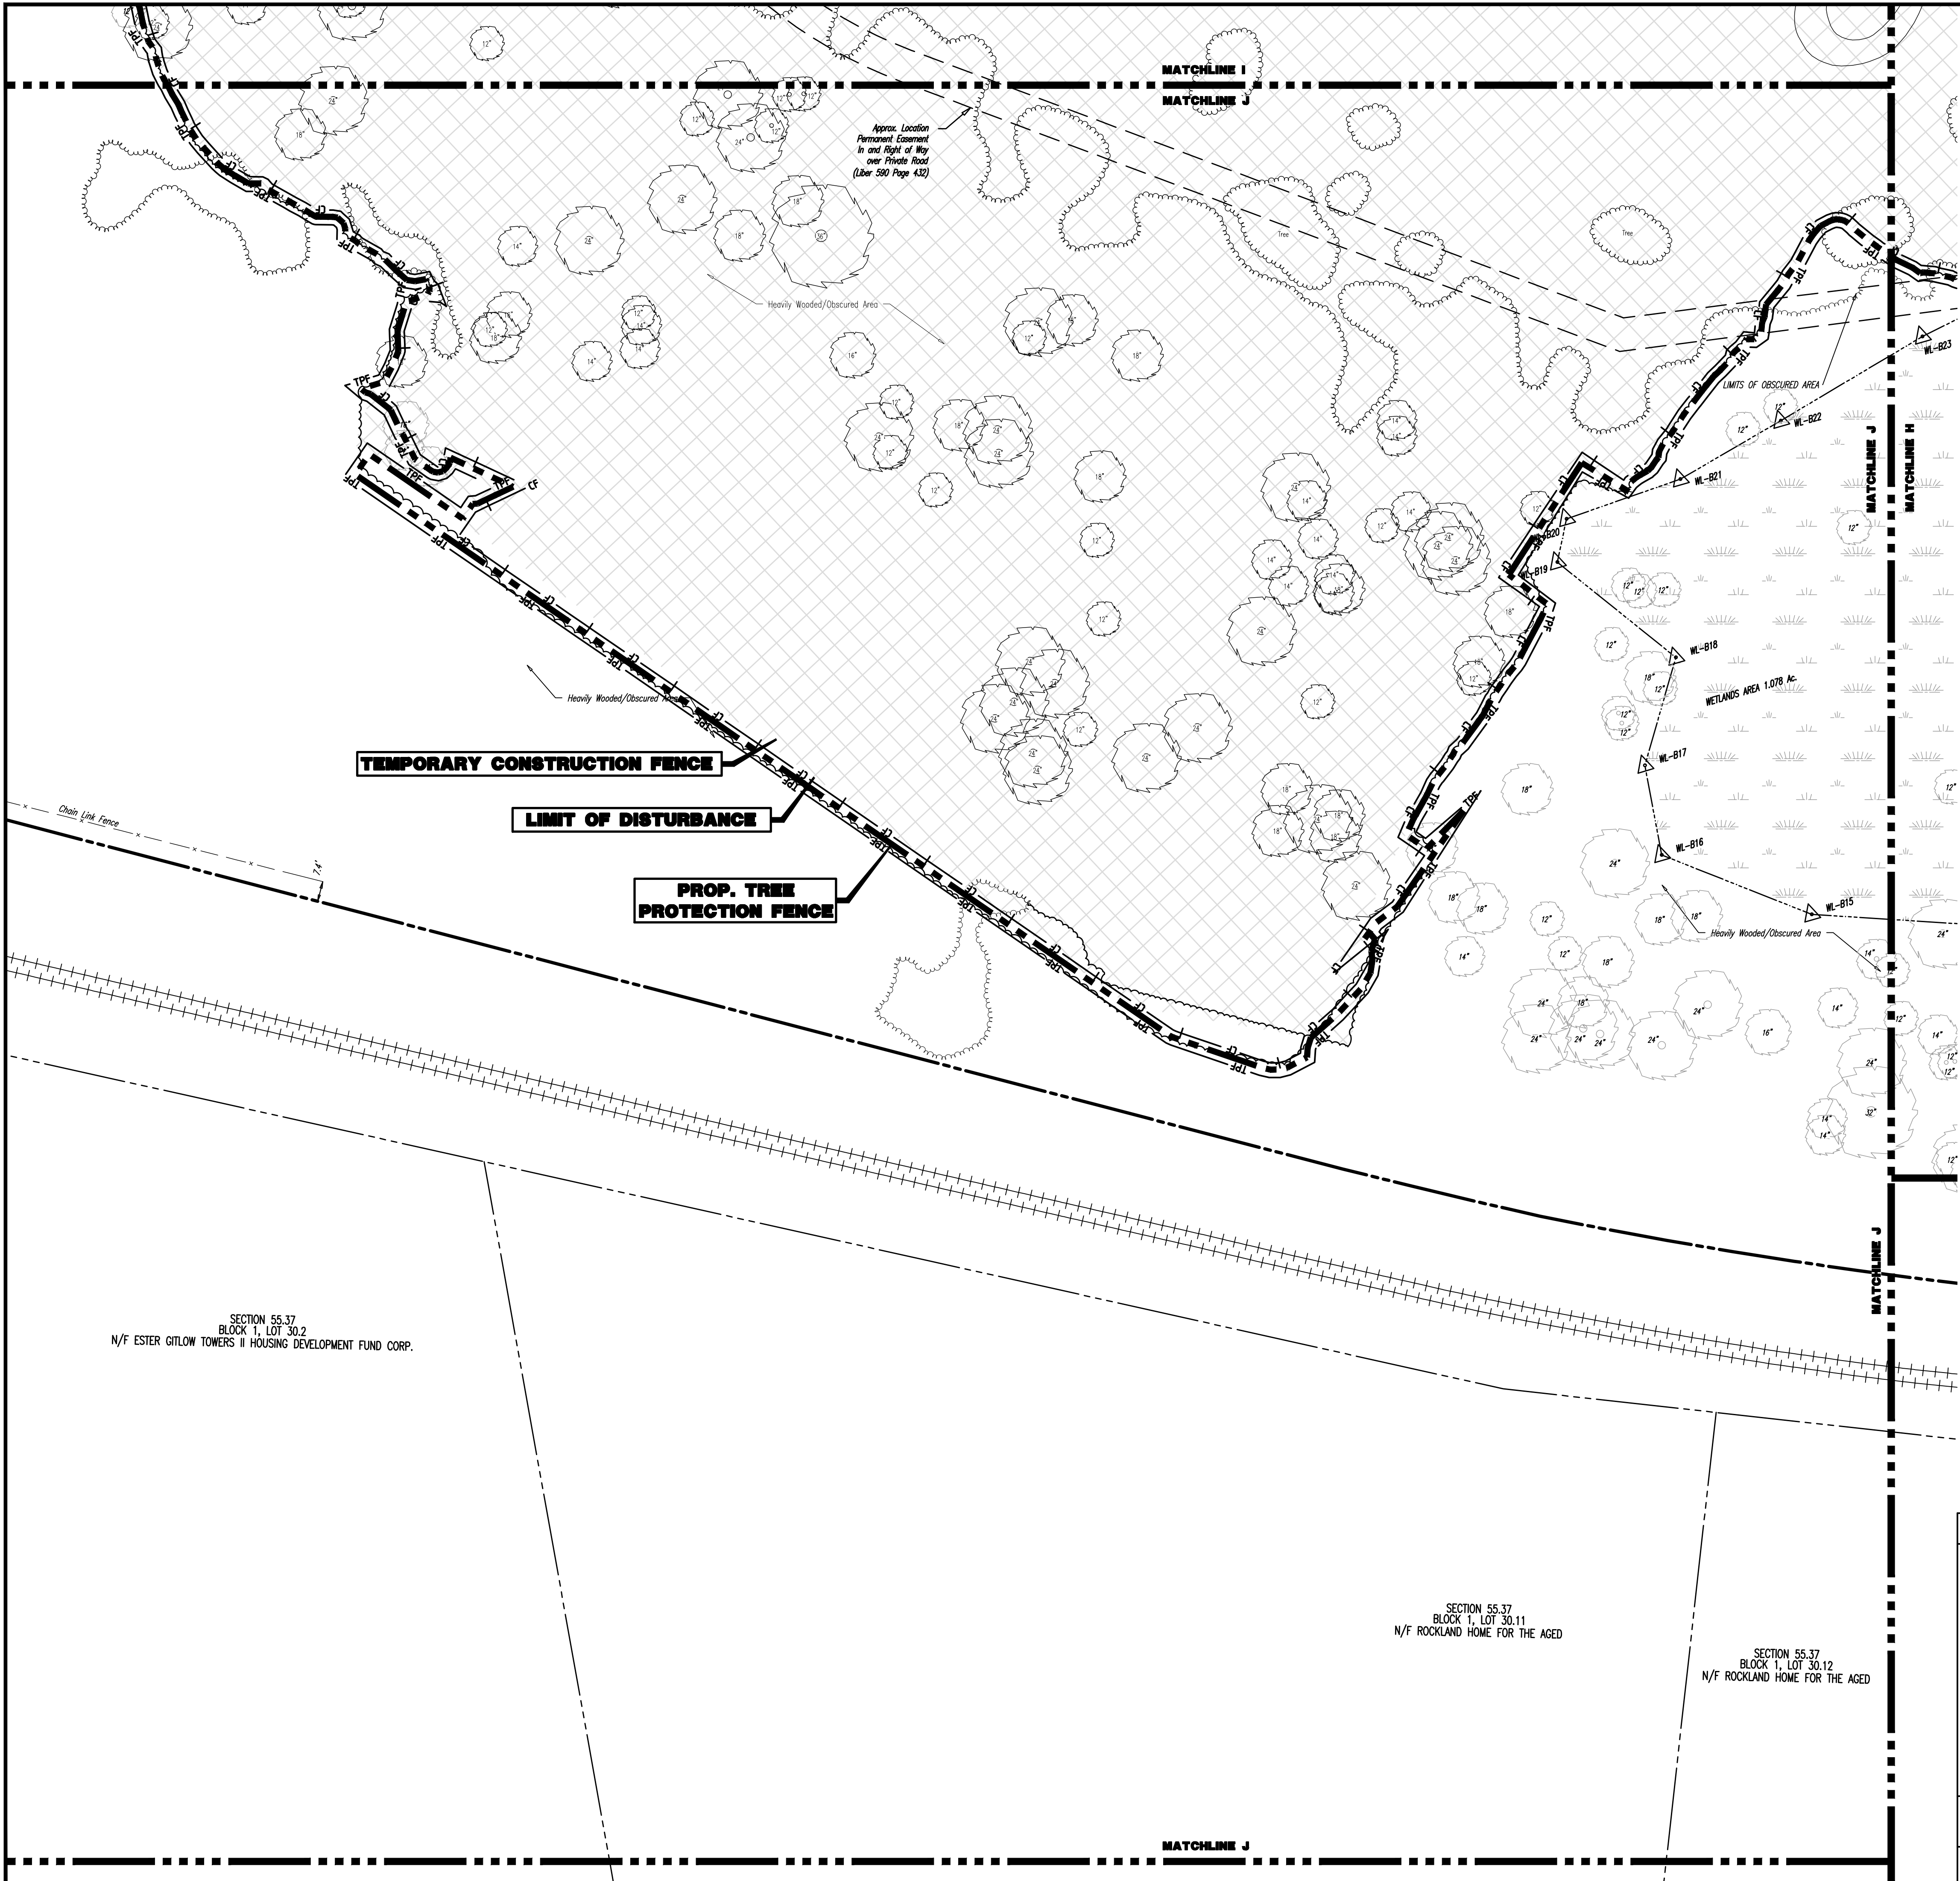


DEMOLITION PLAN LEGEND

---	---	PROPOSED LIMIT OF DISTURBANCE LINE
---	---	PROPOSED TREE PROTECTION FENCE LINE
---	---	TEMPORARY CONSTRUCTION FENCE AND PHASING BOUNDARY LINE
---	---	EXISTING IMPROVEMENTS TO BE REMOVED UNLESS OTHERWISE NOTED

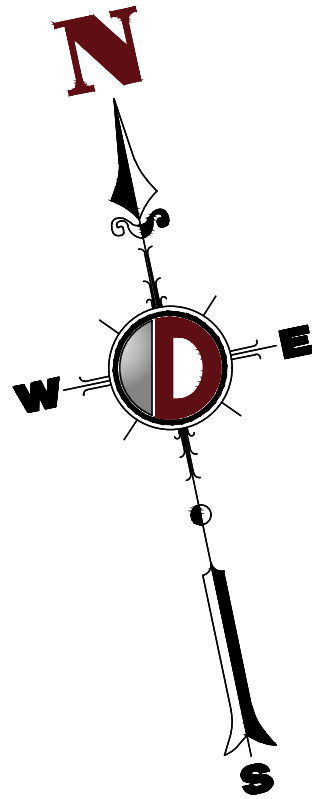

SEE SHEET 03 OF 132 FOR DEMOLITION PLAN NOTES

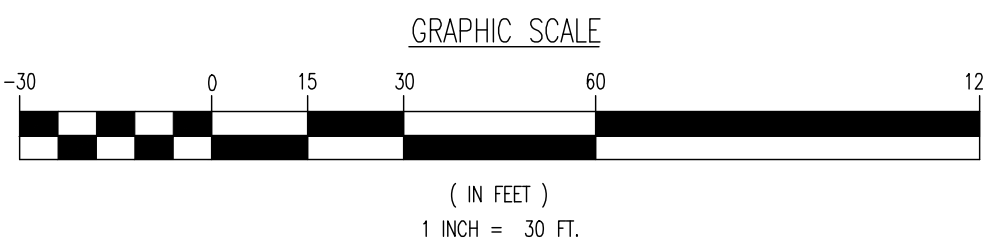

THIS PLAN SET IS FOR PERMITTING PURPOSES ONLY AND MAY NOT BE USED FOR CONSTRUCTION

DYNAMIC ENGINEERING LAND DEVELOPMENT CONSULTING • PERMITTING • GEOTECHNICAL • ENVIRONMENTAL • SURVEY • PLANNING & ZONING		1954 Main Street Lake Como, NJ 07719 T: 732.974.0198 F: 732.974.3521 www.dynamiceng.com	
TITLE: DEMOLITION PLAN J			
PROJECT: IV2. ROCKLAND LOGISTICS, LLC PROPOSED INDUSTRIAL PARK AT 25 OLD MILL ROAD		JOB No: 3709-99-004 DATE: 12/17/2021	
SECTION 55.22 BLOCK 1, LOT 1; SECTION 55.37, BLOCK 1, LOT 31 OLD MILL ROAD AND HEMION ROAD (CR 93) VILLAGE OF SUFFERN, ROCKLAND COUNTY, NEW YORK		DRAWN BY: CAM DESIGNED BY: JMS CHECKED BY: JMS CHECKED BY: ZAK	
ZACHARY A. KAMM PROFESSIONAL ENGINEER NEW YORK LICENSE No. 107071		JOSHUA M. SERNALD PROFESSIONAL ENGINEER NEW YORK LICENSE No. 10639	
ALL STATES REQUIRE RETENTION OF CONSTRUCTION RECORDS. IF ANY DESIGN PREPARED TO OBTAIN THE SERVICE OFFICE ADDRESS, IN NEW YORK		811 PROTECT YOURSELF FOR STATE SPECIFIC DIRECT PHONE NUMBERS VISIT: WWW.CALL811.COM	
Rev. # 5		SHEET No: 15 OF 132	