
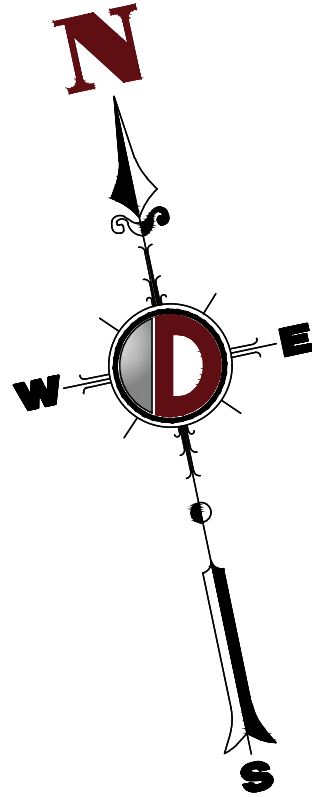
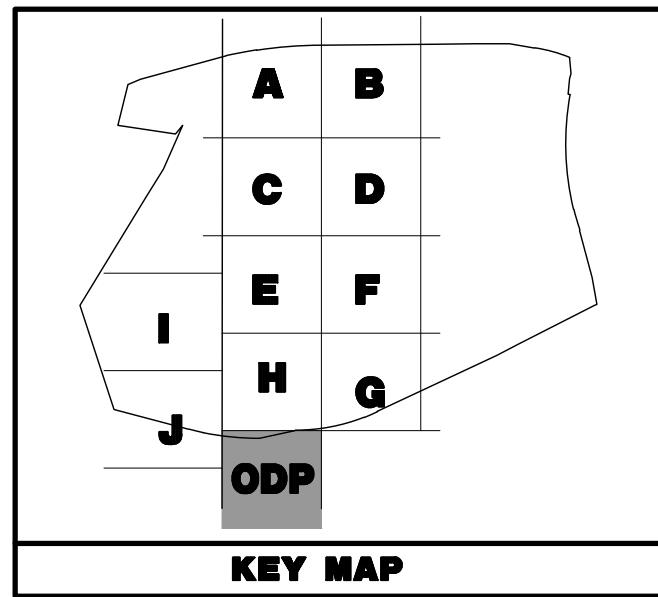



Plotted: 01/17/24 - 11:31 AM, By: areyes, - Product Ver: 24.3s (LMS Tech)
File: F:\BECPC PROJECTS\3709 Brookfield Properties\99-004 Suffern NY\DWG\Site Plans\037099004SRS.dwg, ----> 16 OFFSITE DEMOLITION PLAN

COPYRIGHT © 2024 - DYNAMIC ENGINEERING CONSULTANTS, PC - ALL RIGHTS RESERVED

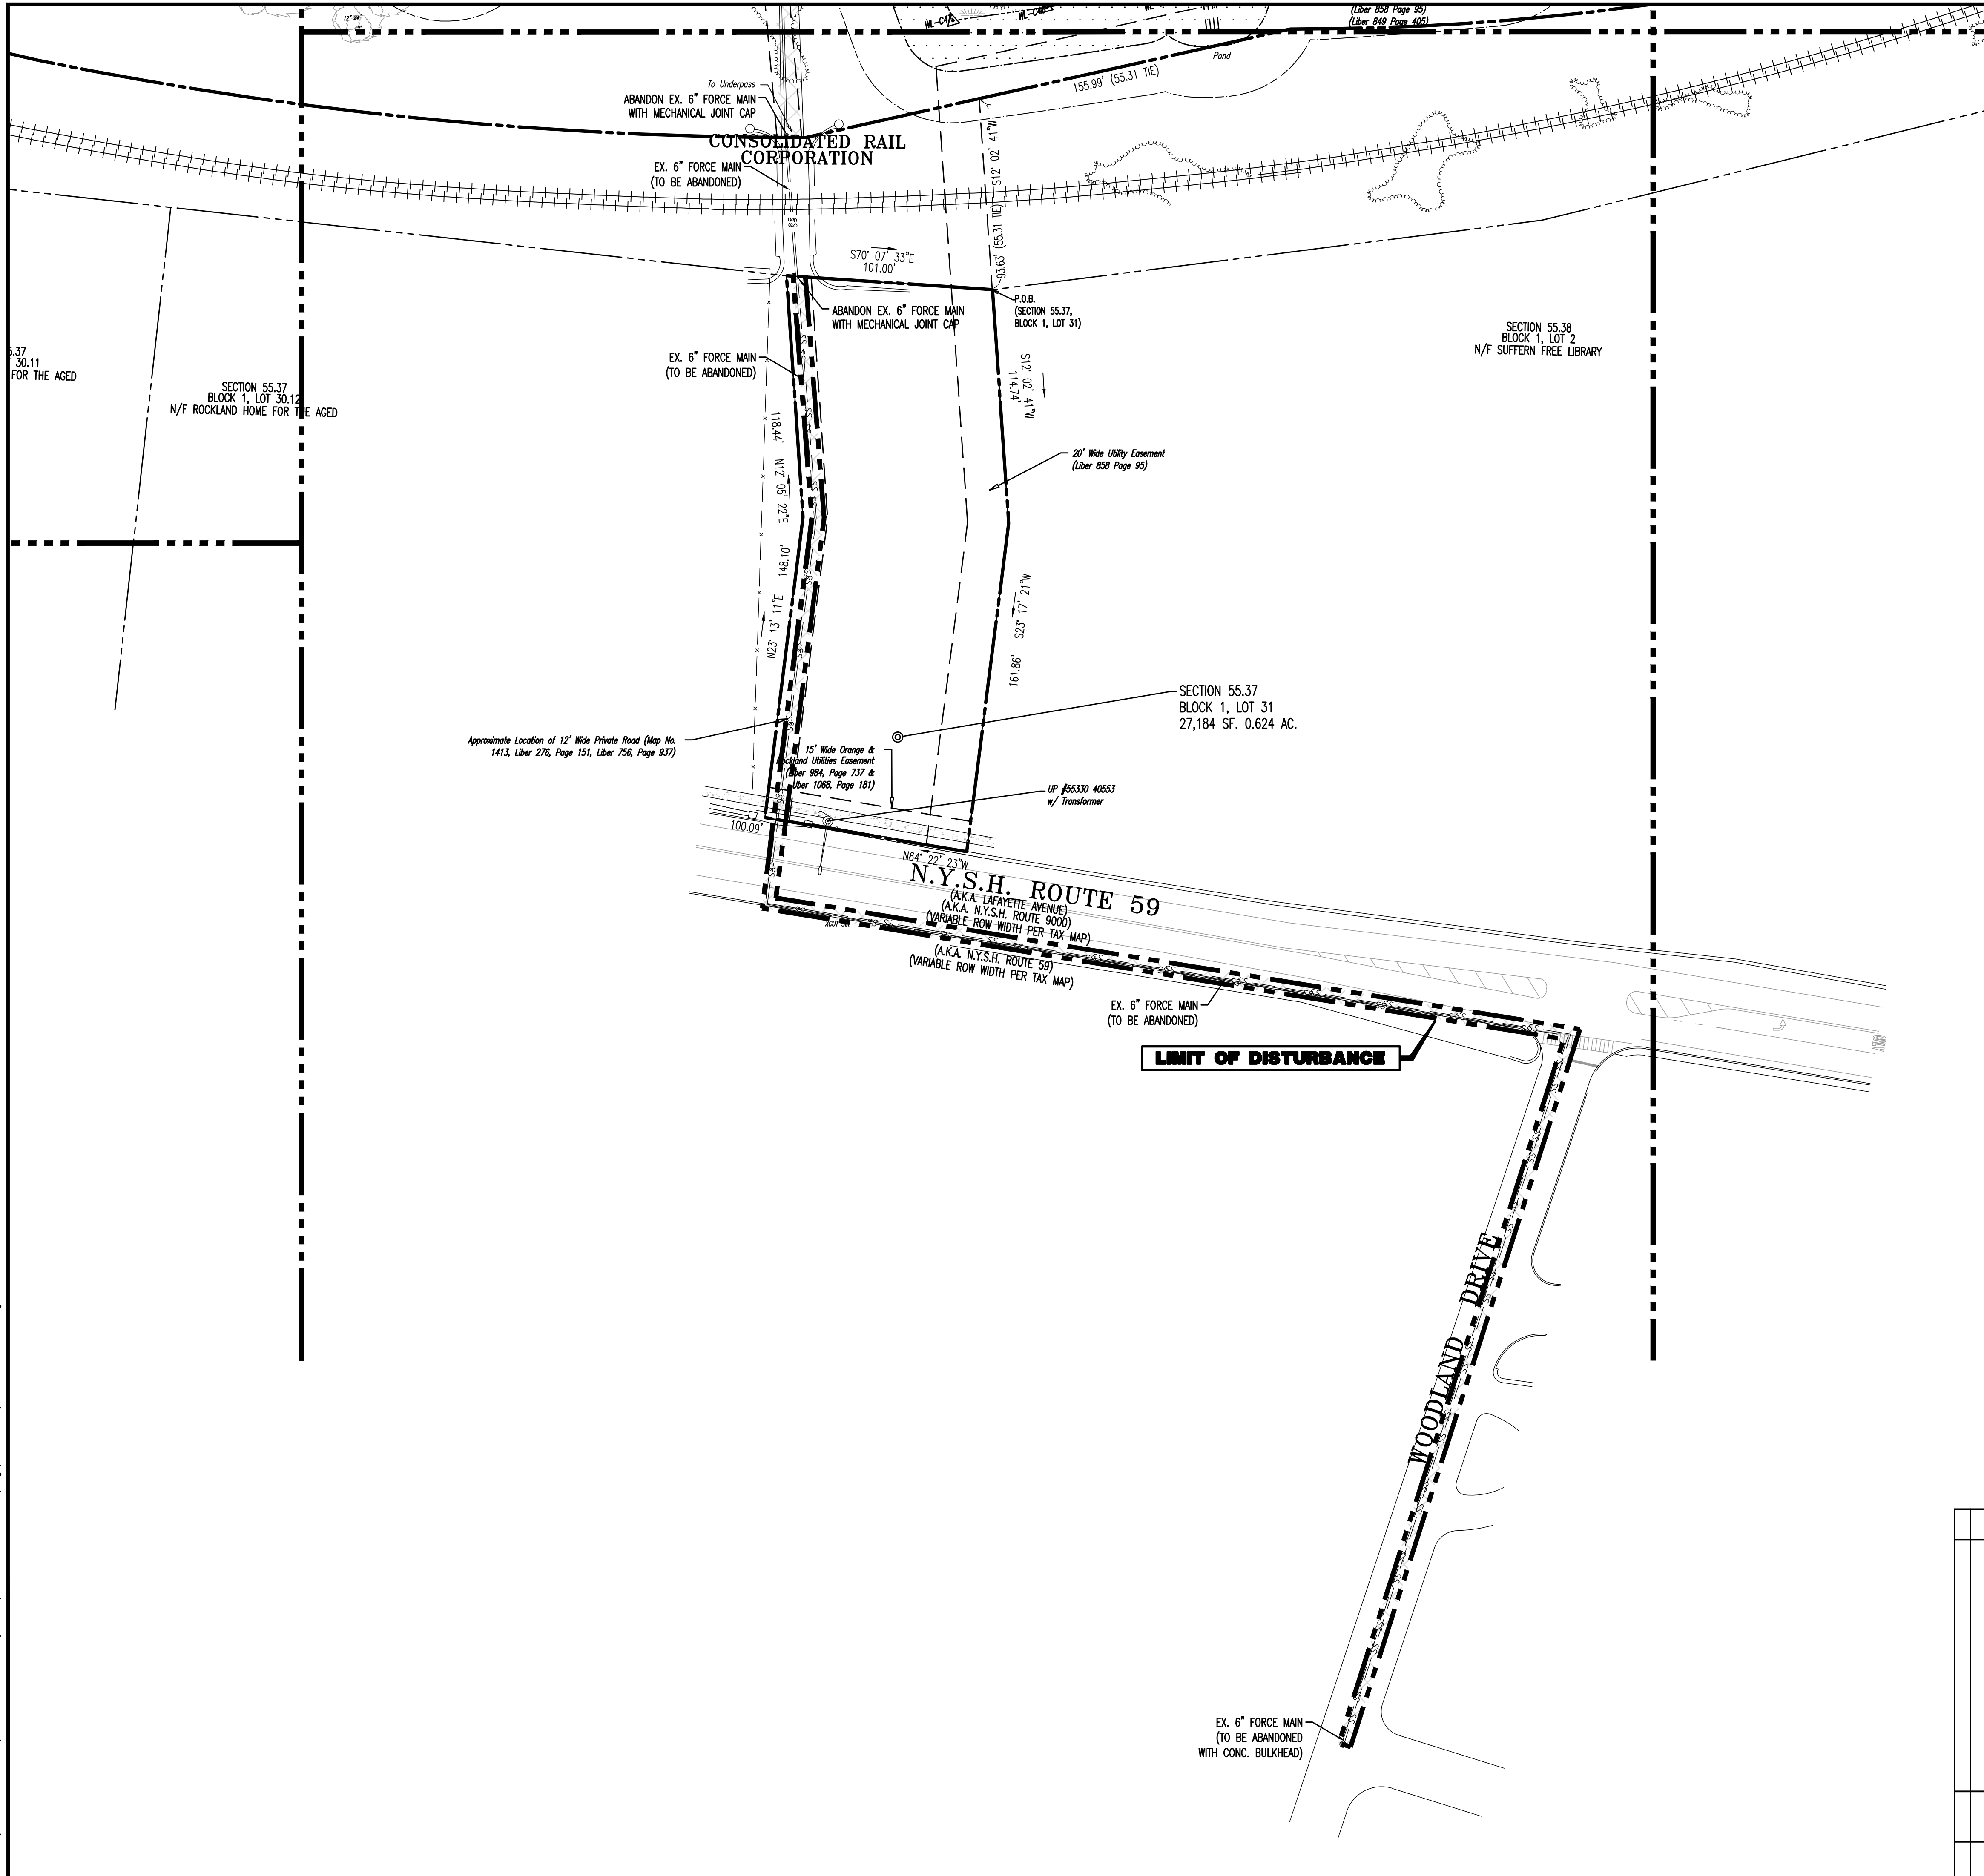

DEMOLITION PLAN LEGEND

- - - - - PROPOSED LIMIT OF DISTURBANCE LINE
- TPF - TPF - PROPOSED TREE PROTECTION FENCE LINE
- - - - - TEMPORARY CONSTRUCTION FENCE AND PHASING BOUNDARY LINE
- - - - - EXISTING IMPROVEMENTS TO BE REMOVED UNLESS OTHERWISE NOTED

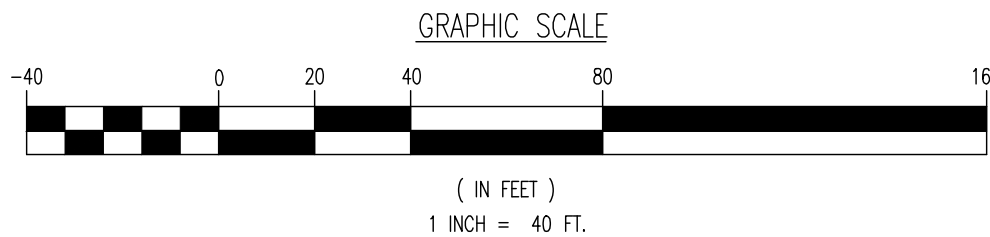

THIS PLAN SET IS FOR PERMITTING PURPOSES ONLY AND MAY NOT BE USED FOR CONSTRUCTION

DYNAMIC ENGINEERING
LAND DEVELOPMENT CONSULTING • PERMITTING • GEOTECHNICAL • ENVIRONMENTAL • SURVEY • PLANNING & ZONING

Lake Como, New Jersey T: 732.974.0198 | Chester, New Jersey T: 908.879.9229 | Newark, New Jersey T: 973.755.7200 | Toms River, New Jersey T: 732.478.0000
Allen, Texas T: 972.534.2100 | Austin, Texas T: 512.244.2044 | Houston, Texas T: 281.789.6400 | Delray Beach, Florida T: 561.921.8570
Newtown, Pennsylvania T: 287.683.0276 | Philadelphia, Pennsylvania T: 215.253.4868 | Southampton, Pennsylvania T: 610.396.4400

TITLE:
OFFSITE DEMOLITION PLAN

PROJECT: **IV2. ROCKLAND LOGISTICS, LLC
PROPOSED INDUSTRIAL PARK AT 25 OLD MILL ROAD**
SECTION 55.22 BLOCK 1, LOT 1; SECTION 55.37, BLOCK 1, LOT 31
OLD MILL ROAD AND HEMION ROAD (CR 93)
VILLAGE OF SUFFERN, ROCKLAND COUNTY, NEW YORK

ZACHARY A. KAMM
PROFESSIONAL ENGINEER
NEW YORK LICENSE No. 107071

JOSHUA M. SERNALD
PROFESSIONAL ENGINEER
NEW YORK LICENSE No. 6539

JOB No:
3709-99-004

DRAWN BY:
ALPH

DESIGNED BY:
JMS

CHECKED BY:
JMS

CHECKED BY:
ZAK

DATE:
12/17/2021

SCALE: (H) 1"=40'
(V)

SHEET No:
16
OF 132

Rev. #
5

PROTECT YOURSELF
ALL STATES REQUIRE RECAPTURE OF
CONTRACT RECORDS. OR ANY OTHER
PREPARING TO SECURE THE CLIENT'S
OFFICE RECORDS. IN ALL STATES

811
Call before you dig
FOR STATE SPECIFIC DIRECT PHONE NUMBERS VISIT:
WWW.CALL811.COM