

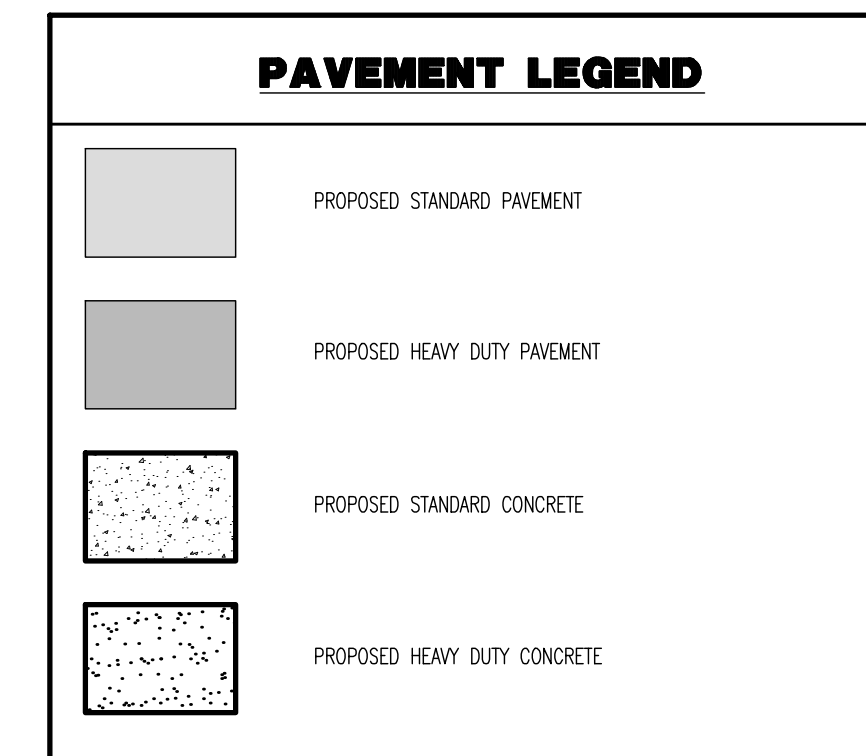
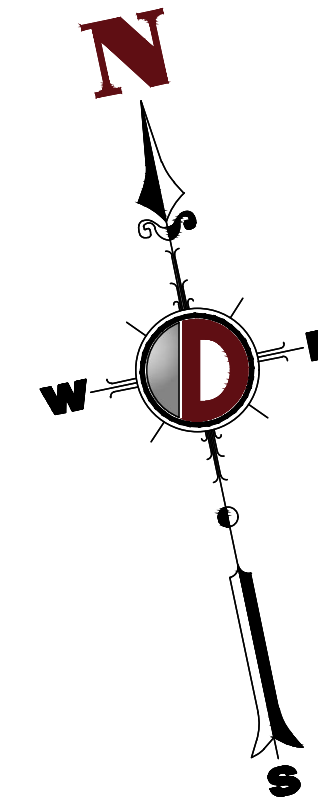
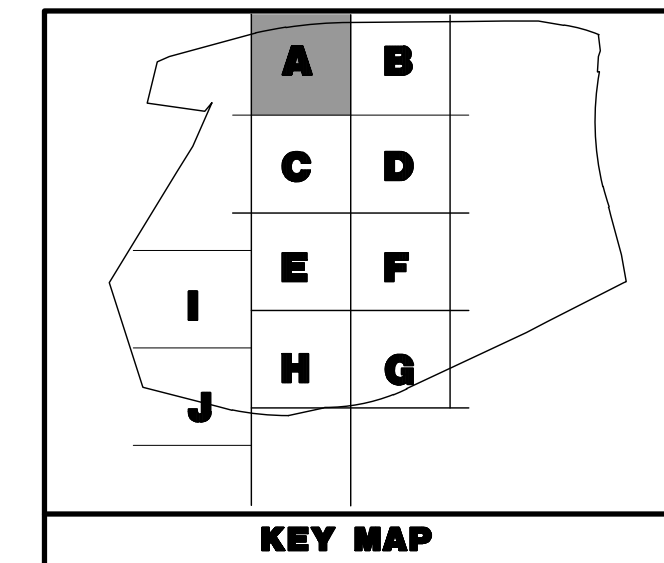


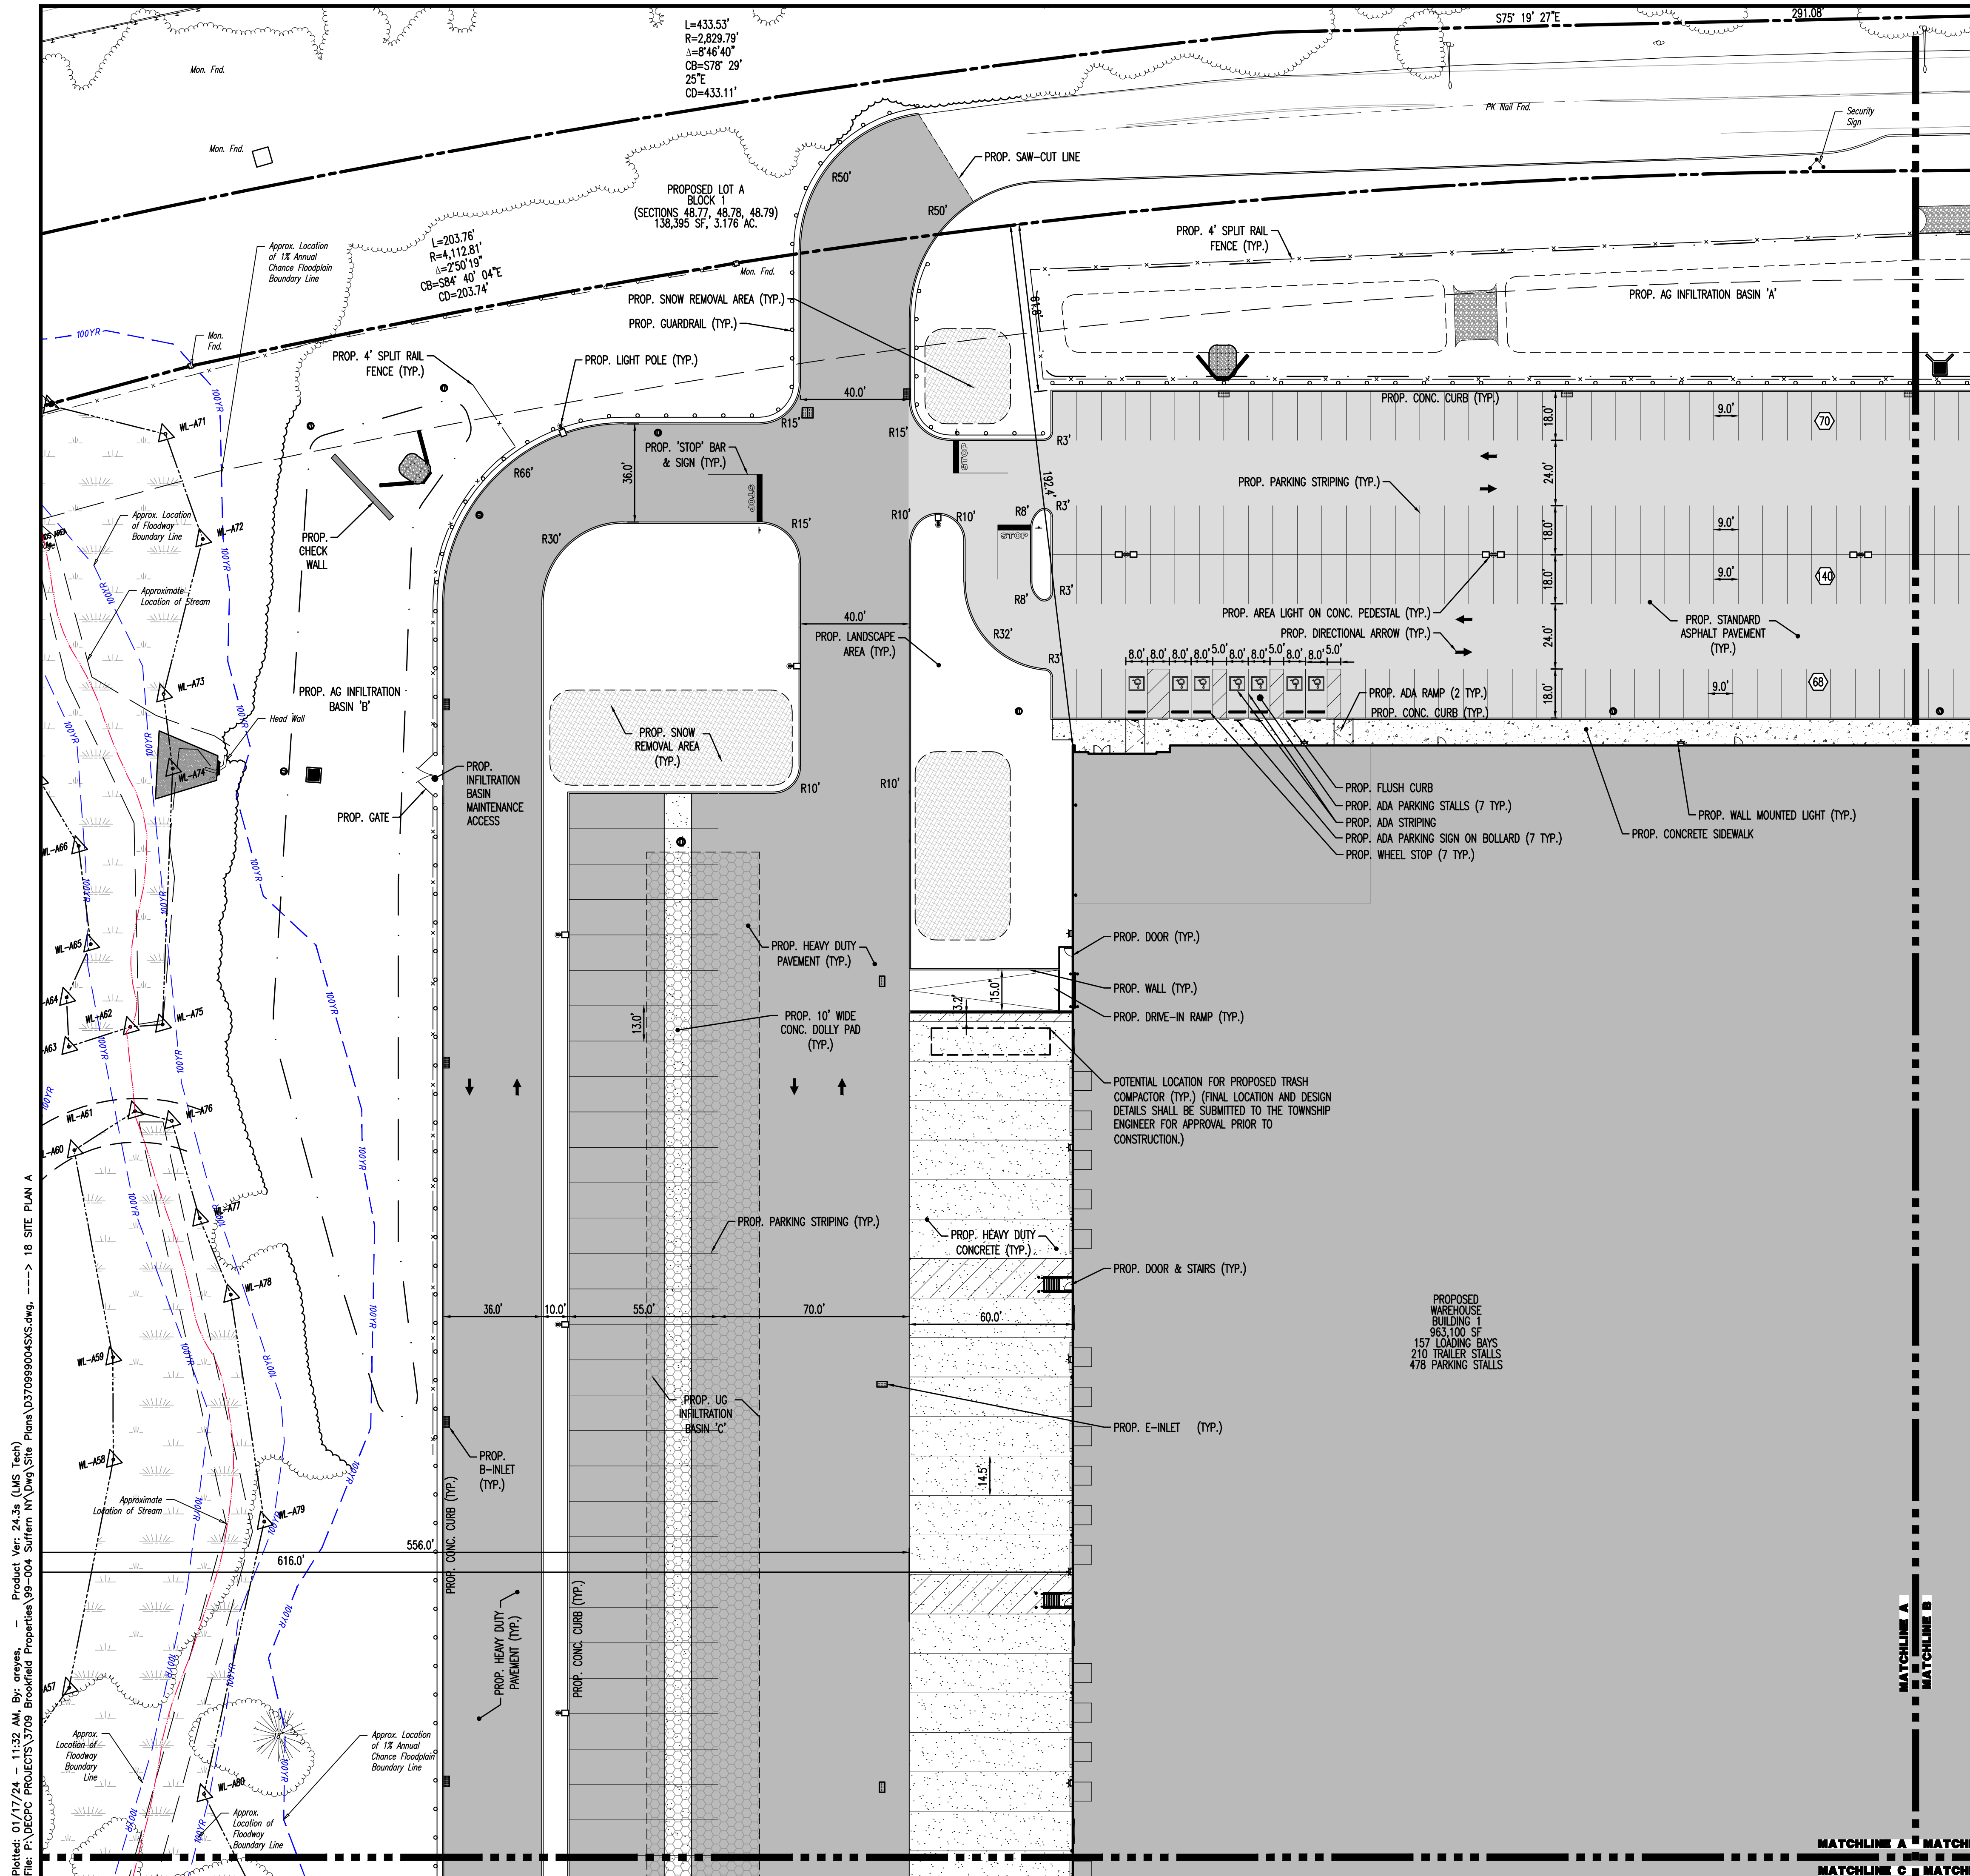

SEE SHEET 03 OF 132 FOR SITE PLAN NOTES

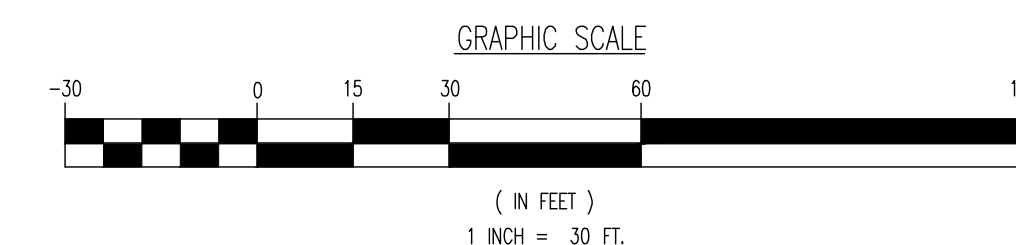

THIS PLAN SET IS FOR PERMITTING PURPOSES ONLY AND MAY NOT BE USED FOR CONSTRUCTION

B1		DYNAMIC ENGINEERING		1904 Main Street Lake County, NJ 07119 T: 732.674.0198 F: 732.674.3551 www.dynamicbec.com								
		LAND DEVELOPMENT CONSULTING		GEOTECHNICAL		ENVIRONMENTAL		SURVEY		PLANNING & ZONING		
		Office conveniently located in: Lake Como, New Jersey T: 732.674.0198 Chester, New Jersey T: 908.895.7229 Newark, New Jersey T: 973.735.7200 Torch River, New Jersey T: 732.678.0000 Allen, Texas T: 972.234.2100 Austin, Texas T: 512.446.2444 Houston, Texas T: 281.789.4400 Delray Beach, Florida T: 561.921.8570 Newtown, Pennsylvania T: 267.685.0276 Philadelphia, Pennsylvania T: 215.213.4886 Bethlehem, Pennsylvania T: 610.596.4450										
	TITLE: _____											
	SITE PLAN A											
Comments	PROJECT: IV2 ROCKLAND LOGISTICS, LLC PROPOSED INDUSTRIAL PARK AT 25 OLD MILL ROAD SECTION 55.22 BLOCK 1, LOT 1; SECTION 55.37, BLOCK 1, LOT 31 OLD MILL ROAD AND HEMLOCK ROAD (CR 93) VILLAGE OF SUFFERN, ROCKLAND COUNTY, NEW YORK						JOB NO: 3709—99—004		DATE: 2/17/2021			
	ZACHARY A. KAMM						DRAWN BY: CAM		SCALE(H): 1"=30' (V)			
Date	JOSÉ ANTONIO RODRIGUEZ GONZALEZ						DESIGNED BY: JMS		SHEET NO.			
							CHECKED BY: JMS		18			
Survey	PROFESSIONAL ENGINEER NEW JERSEY LICENSE NO. 1070771						CHECKED BY: ZAK					
	PROFESSIONAL ENGINEER NEW JERSEY LICENSE NO. 1070771						 811 Before you dig, Call Statewide for Safe Digging Service		OF 132			
	PROFESSIONAL ENGINEER NEW JERSEY LICENSE NO. 1070771						FOR STATE SPECIFIC DIRECT PHONE NUMBERS VISIT: WWW.CALL811.COM		Rev. # 5			