
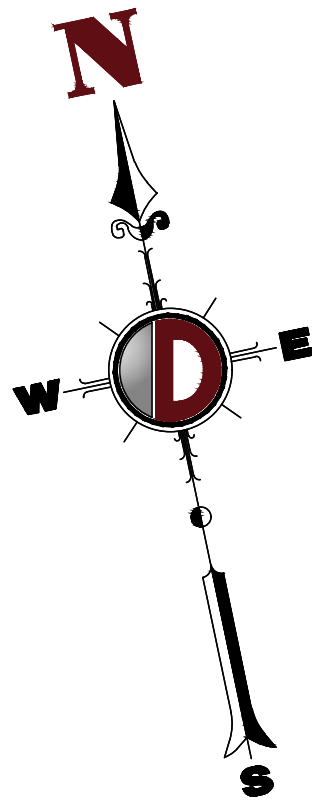
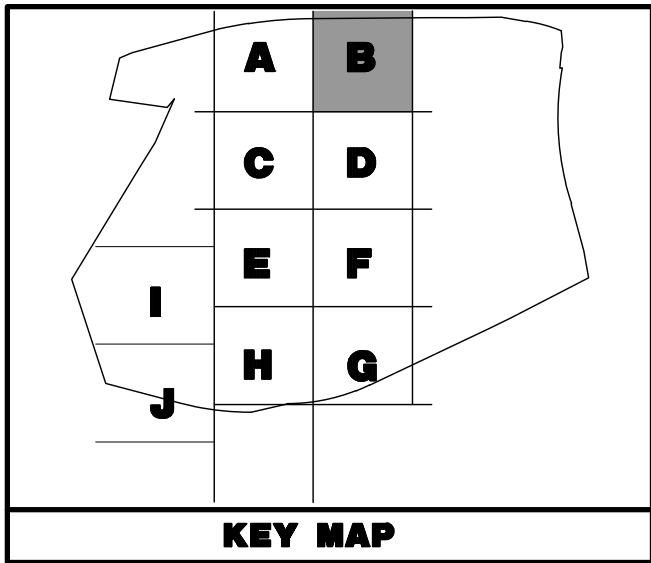


Plotted: 01/17/24 - 11:32 AM, By: areyes, - Product Ver: 24.3s (LMS Tech)
File: P:\VEPC PROJECTS\3709 Brookfield Properties\99-004 Suffern NY\DWG Site Plans\0370909004SKS.dwg, ----> 19 SITE PLAN B

MATCHLINE A
MATCHLINE B
MATCHLINE C
MATCHLINE D


COPYRIGHT © 2024 - DYNAMIC ENGINEERING CONSULTANTS, PC - ALL RIGHTS RESERVED

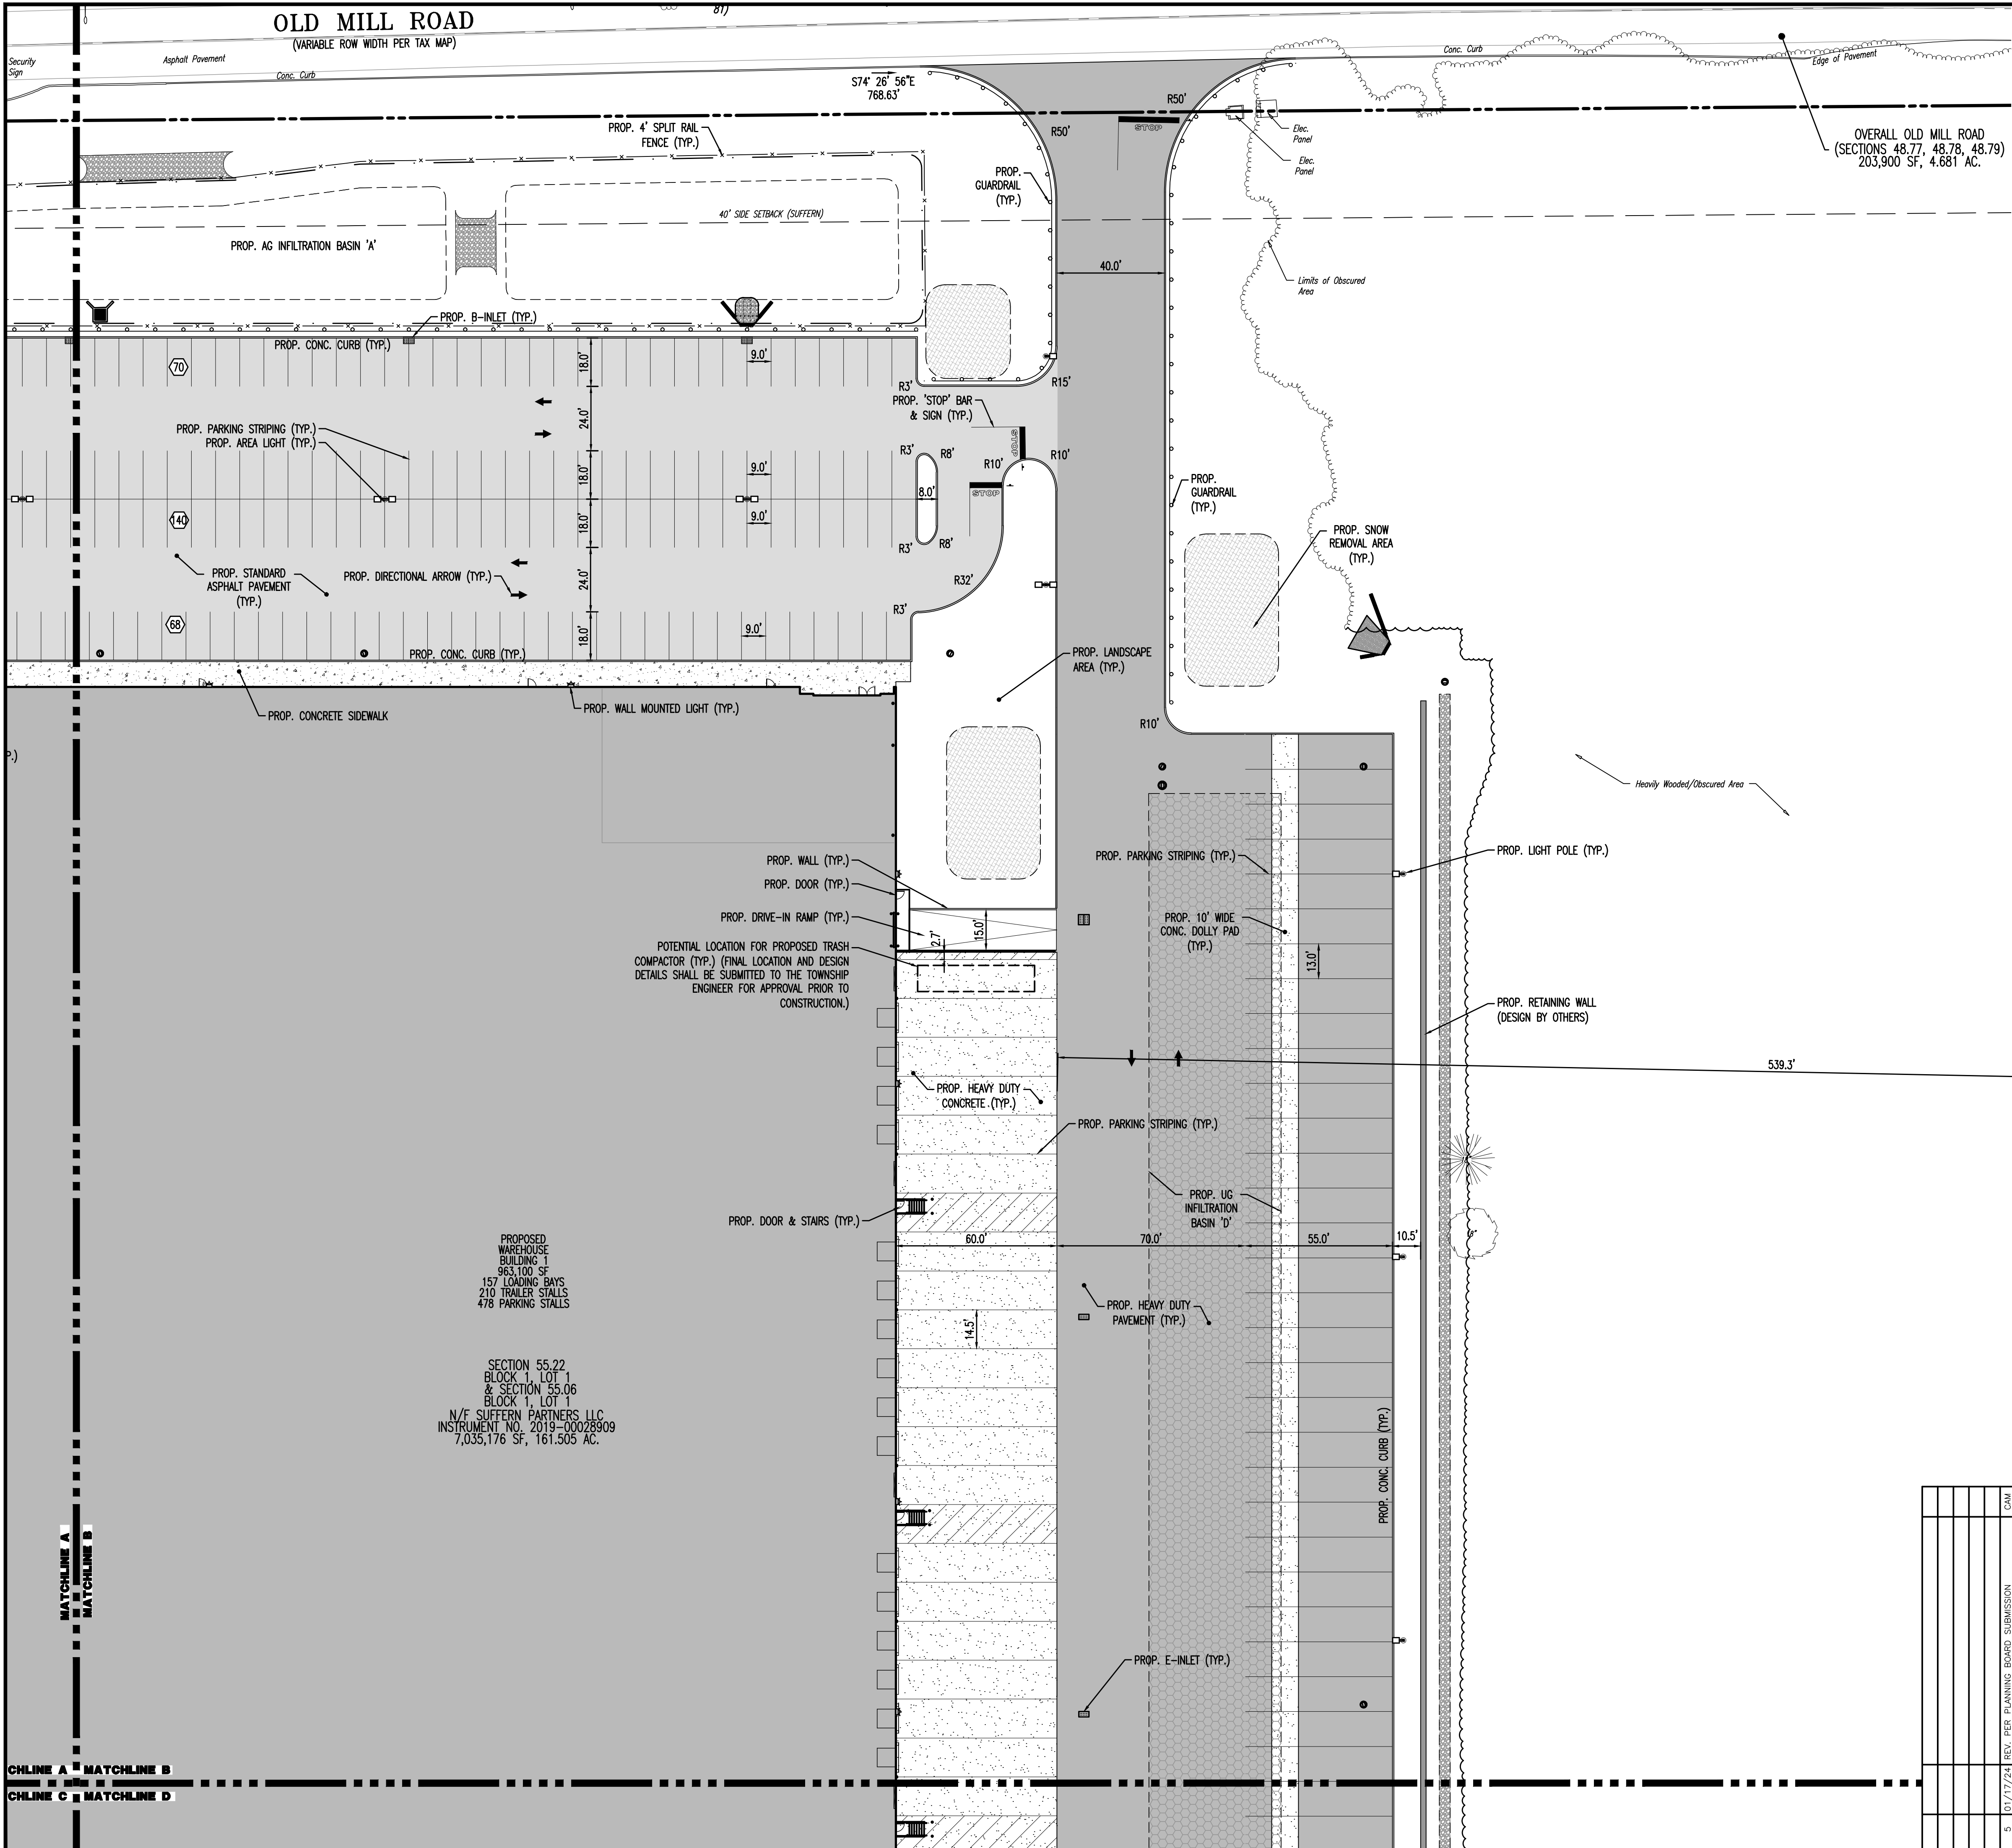

PAVEMENT LEGEND	
	PROPOSED STANDARD PAVEMENT
	PROPOSED HEAVY DUTY PAVEMENT
	PROPOSED STANDARD CONCRETE
	PROPOSED HEAVY DUTY CONCRETE

LEGEND:	
	PROPOSED SNOW REMOVAL AREA (TYP.)

SEE SHEET 03 OF 132 FOR SITE PLAN NOTES

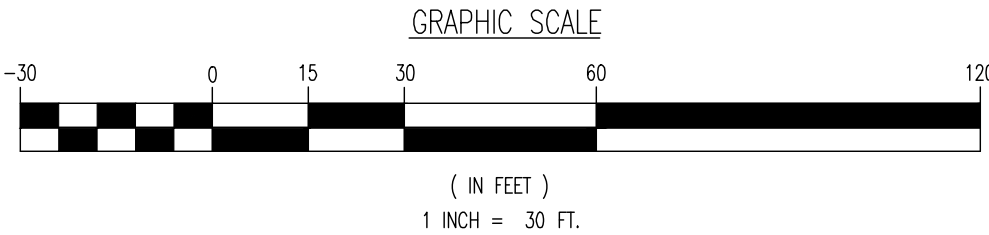

THIS PLAN SET IS FOR PERMITTING PURPOSES ONLY AND MAY NOT BE USED FOR CONSTRUCTION	
DYNAMIC ENGINEERING LAND DEVELOPMENT CONSULTING • PERMITTING • GEOTECHNICAL • ENVIRONMENTAL • SURVEY • PLANNING & ZONING 1954 Main Street Lake Como, NJ 07719 T: 732.974.0198 F: 732.974.3521 www.dynamiceng.com	
TITLE: SITE PLAN B	
PROJECT: IV2 ROCKLAND LOGISTICS, LLC PROPOSED INDUSTRIAL PARK AT 25 OLD MILL ROAD	JOB No: 3709-99-004
SECTION 55.22 BLOCK 1, LOT 1; SECTION 55.37, BLOCK 1, LOT 31 OLD MILL ROAD AND HEMION ROAD (CR 93) VILLAGE OF SUFFERN, ROCKLAND COUNTY, NEW YORK	DATE: 12/17/2021
DRAWN BY: CAM	SCALE: (H) 1"=30' (V)
DESIGNED BY: JMS	SHEET No:
CHECKED BY: JMS	19 OF 132
CHECKED BY: ZAK	
ZACHARY A. KAMM	Rev. # 5
PROFESSIONAL ENGINEER NEW YORK LICENSE No. 107071	
JOSHUA M. SERNALD	
PROFESSIONAL ENGINEER NEW YORK LICENSE No. 106639	