
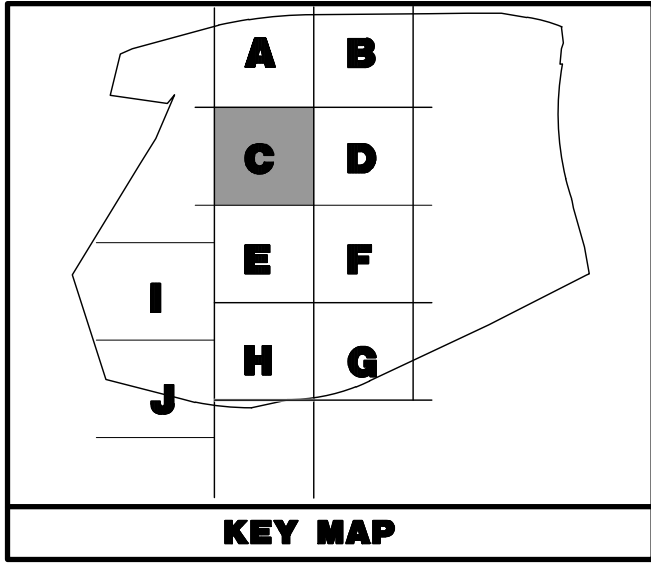



Plotted: 01/17/24 - 11:32 AM, By: areyes, Product Ver: 24.3s (LMS Tech)
File: F:\DEPC PROJECTS\3709 Brookfield Properties\99-004 Suffern NY\DWG Site Plans\370909004SKS.dwg, ---> 20 SITE PLAN C

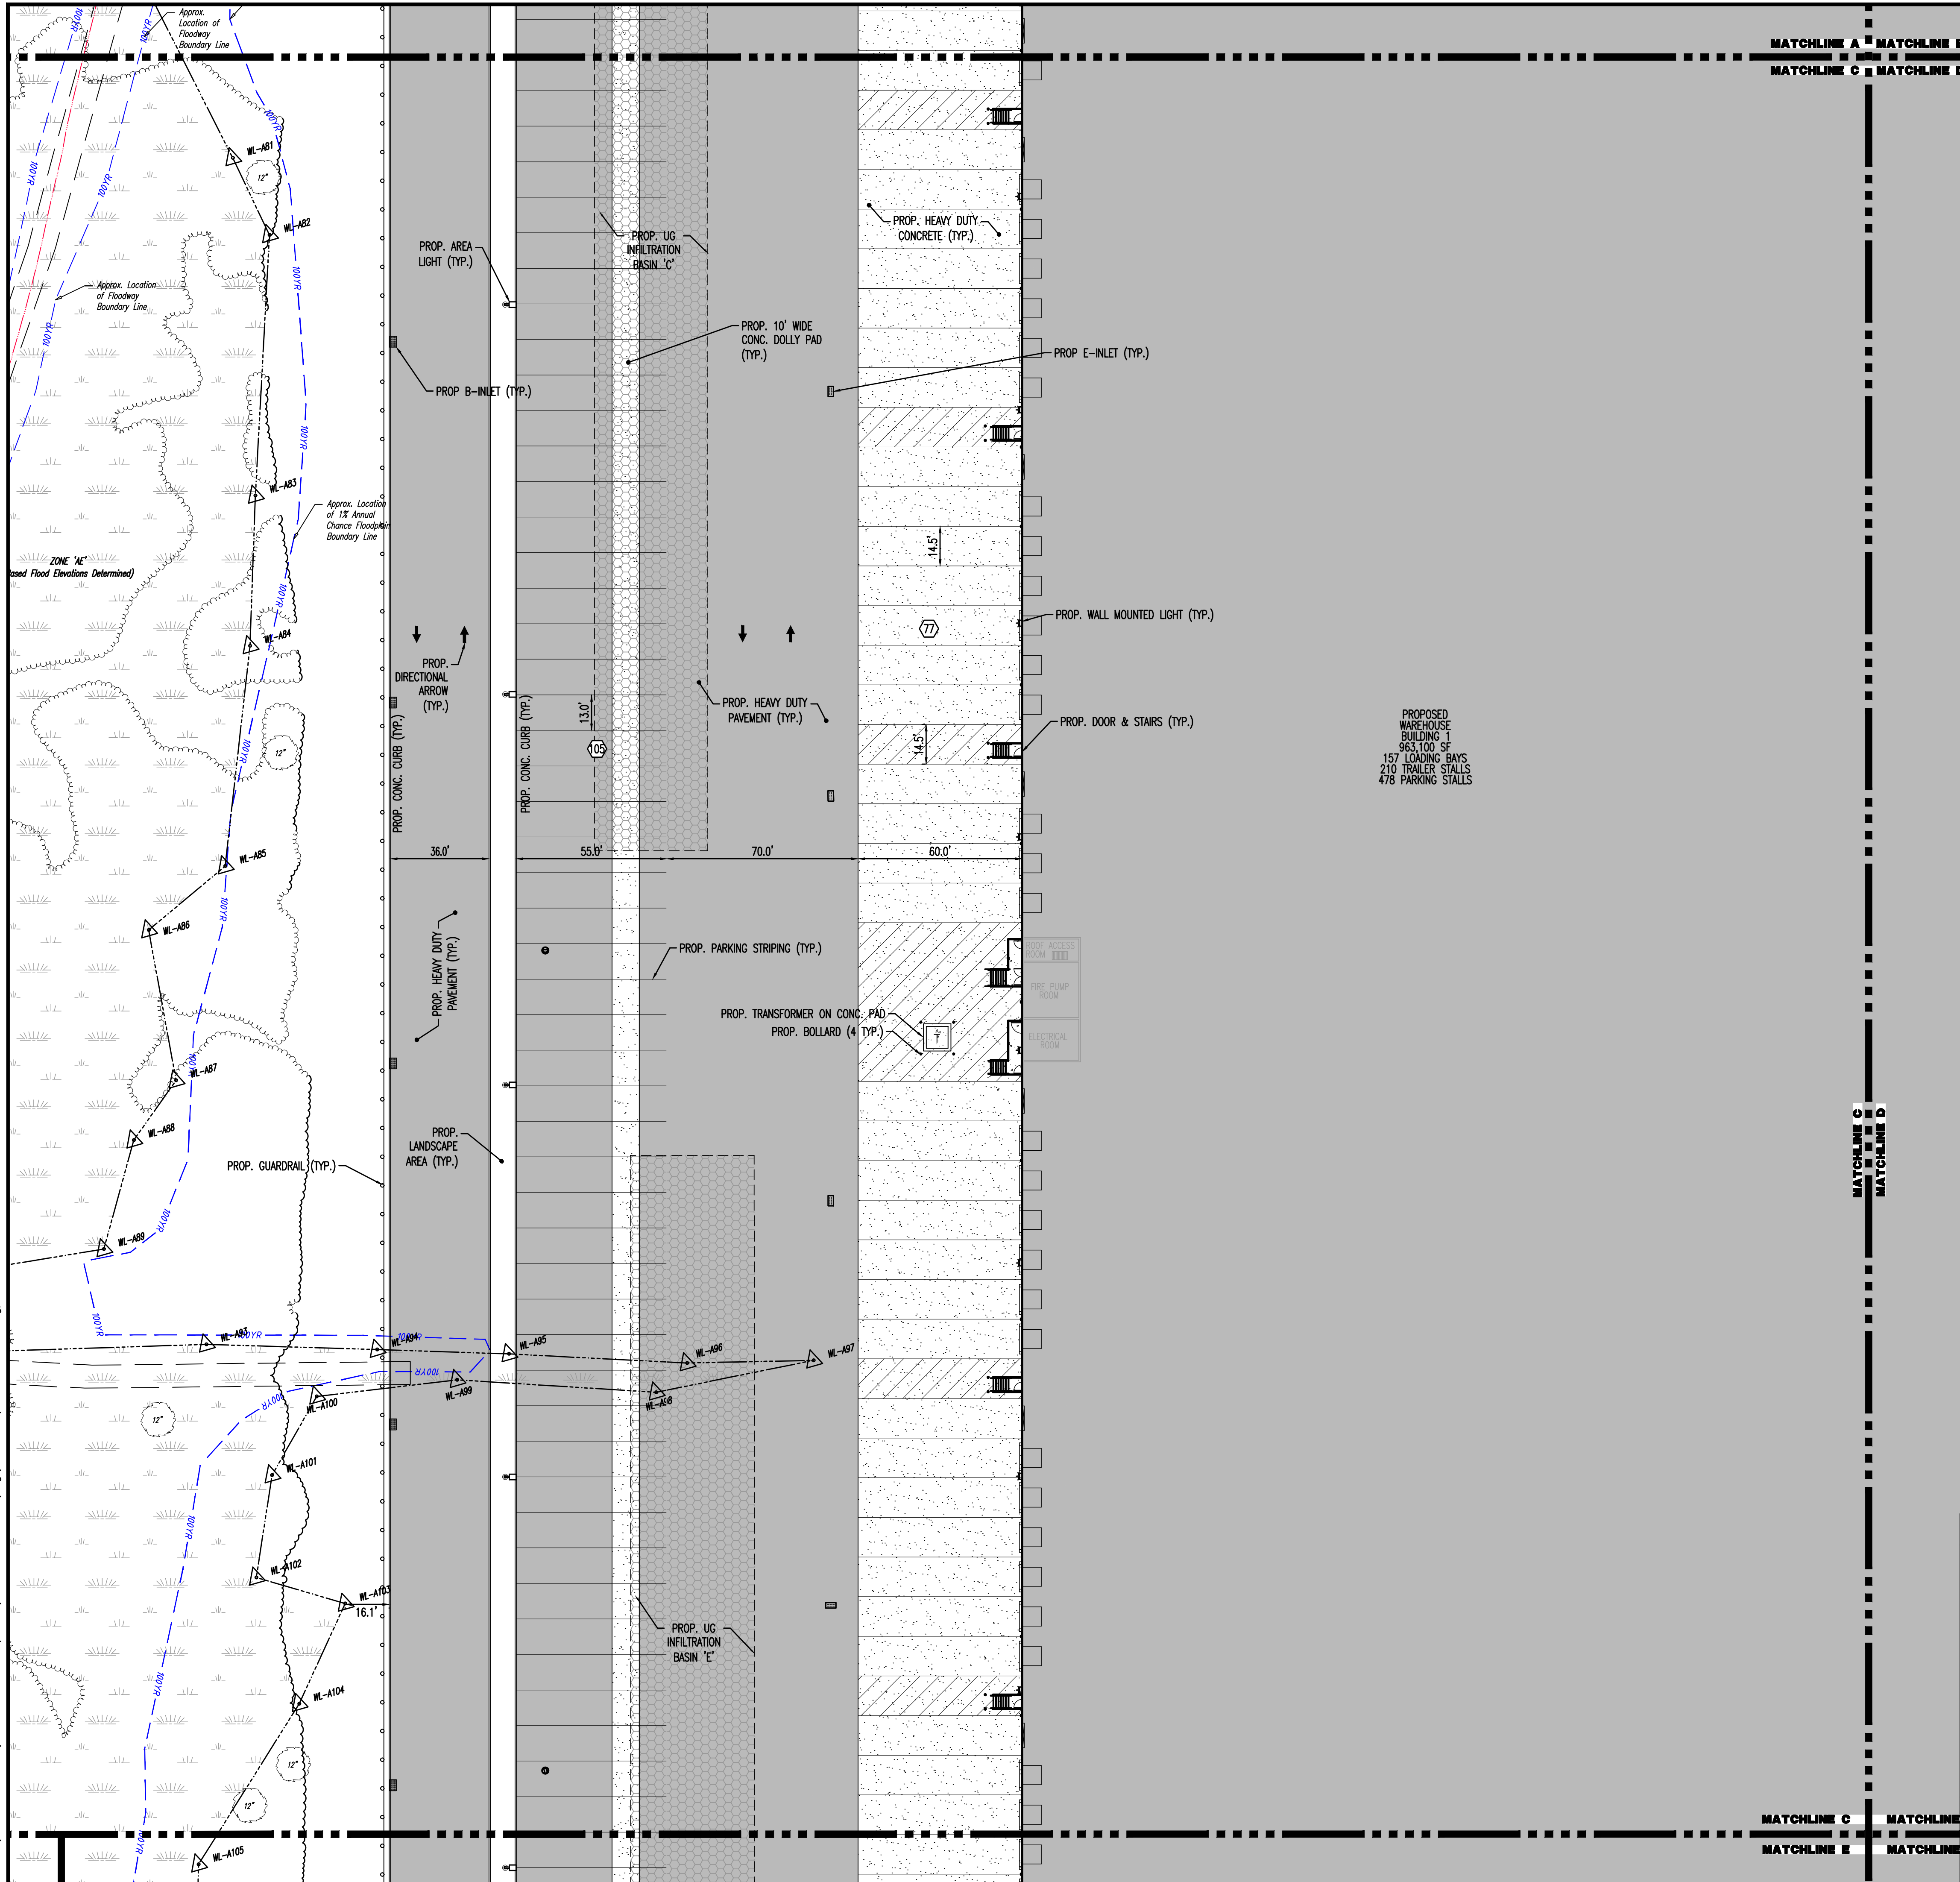

PAVEMENT LEGEND	
	PROPOSED STANDARD PAVEMENT
	PROPOSED HEAVY DUTY PAVEMENT
	PROPOSED STANDARD CONCRETE
	PROPOSED HEAVY DUTY CONCRETE

LEGEND:	
	PROPOSED SNOW REMOVAL AREA (TYP.)

SEE SHEET 03 OF 132 FOR SITE PLAN NOTES

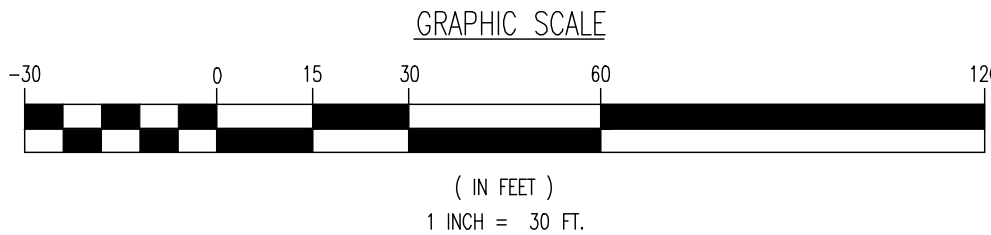

THIS PLAN SET IS FOR PERMITTING PURPOSES ONLY AND MAY NOT BE USED FOR CONSTRUCTION

DYNAMIC ENGINEERING LAND DEVELOPMENT CONSULTING • PERMITTING • GEOTECHNICAL • ENVIRONMENTAL • SURVEY • PLANNING & ZONING	
1954 Main Street Lake Como, NJ 07719 T: 732.974.0198 F: 732.974.3521 www.dynamiceng.com	
TITLE: SITE PLAN C	
PROJECT: IV2. ROCKLAND LOGISTICS, LLC PROPOSED INDUSTRIAL PARK AT 25 OLD MILL ROAD	JOB No: 3709-99-004 DATE: 12/17/2021
SECTION: 55.22 BLOCK 1, LOT 1; SECTION 55.37, BLOCK 1, LOT 31 OLD MILL ROAD AND HEMION ROAD (CR 93) VILLAGE OF SUFFERN, ROCKLAND COUNTY, NEW YORK	DRAWN BY: CAM DESIGNED BY: JMS CHECKED BY: JMS CHECKED BY: ZAK
ZACHARY A. KAMM PROFESSIONAL ENGINEER NEW YORK LICENSE No. 107071	JOSHUA M. SNYDER PROFESSIONAL ENGINEER NEW YORK LICENSE No. 106639
811 PROTECT YOURSELF ALL STATES REQUIRE NOTIFICATION OF UNDERGROUND UTILITIES BEFORE ANY EXCAVATION OR ANY OTHER OPERATION TO LOCATE THE SERVICE LOCATIONS OF UTILITIES. FOR STATE SPECIFIC DIRECT PHONE NUMBERS VISIT: WWW.CALL811.COM	
20 OF 132 Rev. # 5	