

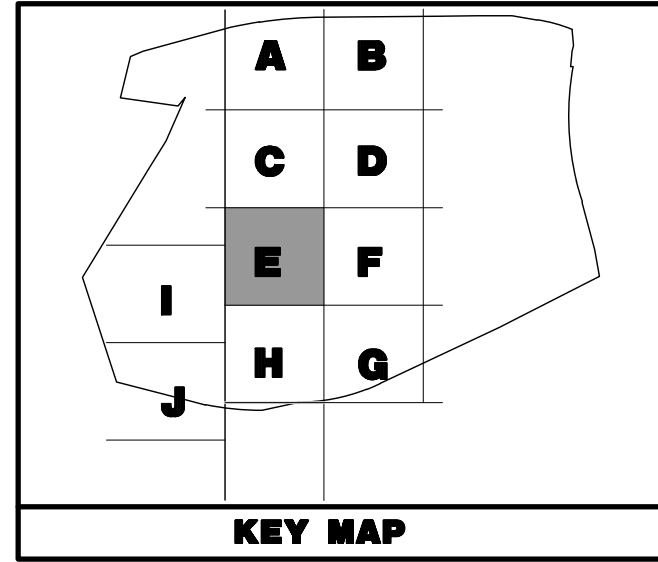


Plotted: 01/17/24 - 11:33 AM, By: areyes, Product Ver: 24.3s (LMS Tech)
File: F:\BECPC PROJECTS\3709 Brookfield Properties\99-004 Suffern NY\DWG\Site Plans\370909004SKS.dwg, ---> 22 SITE PLAN E

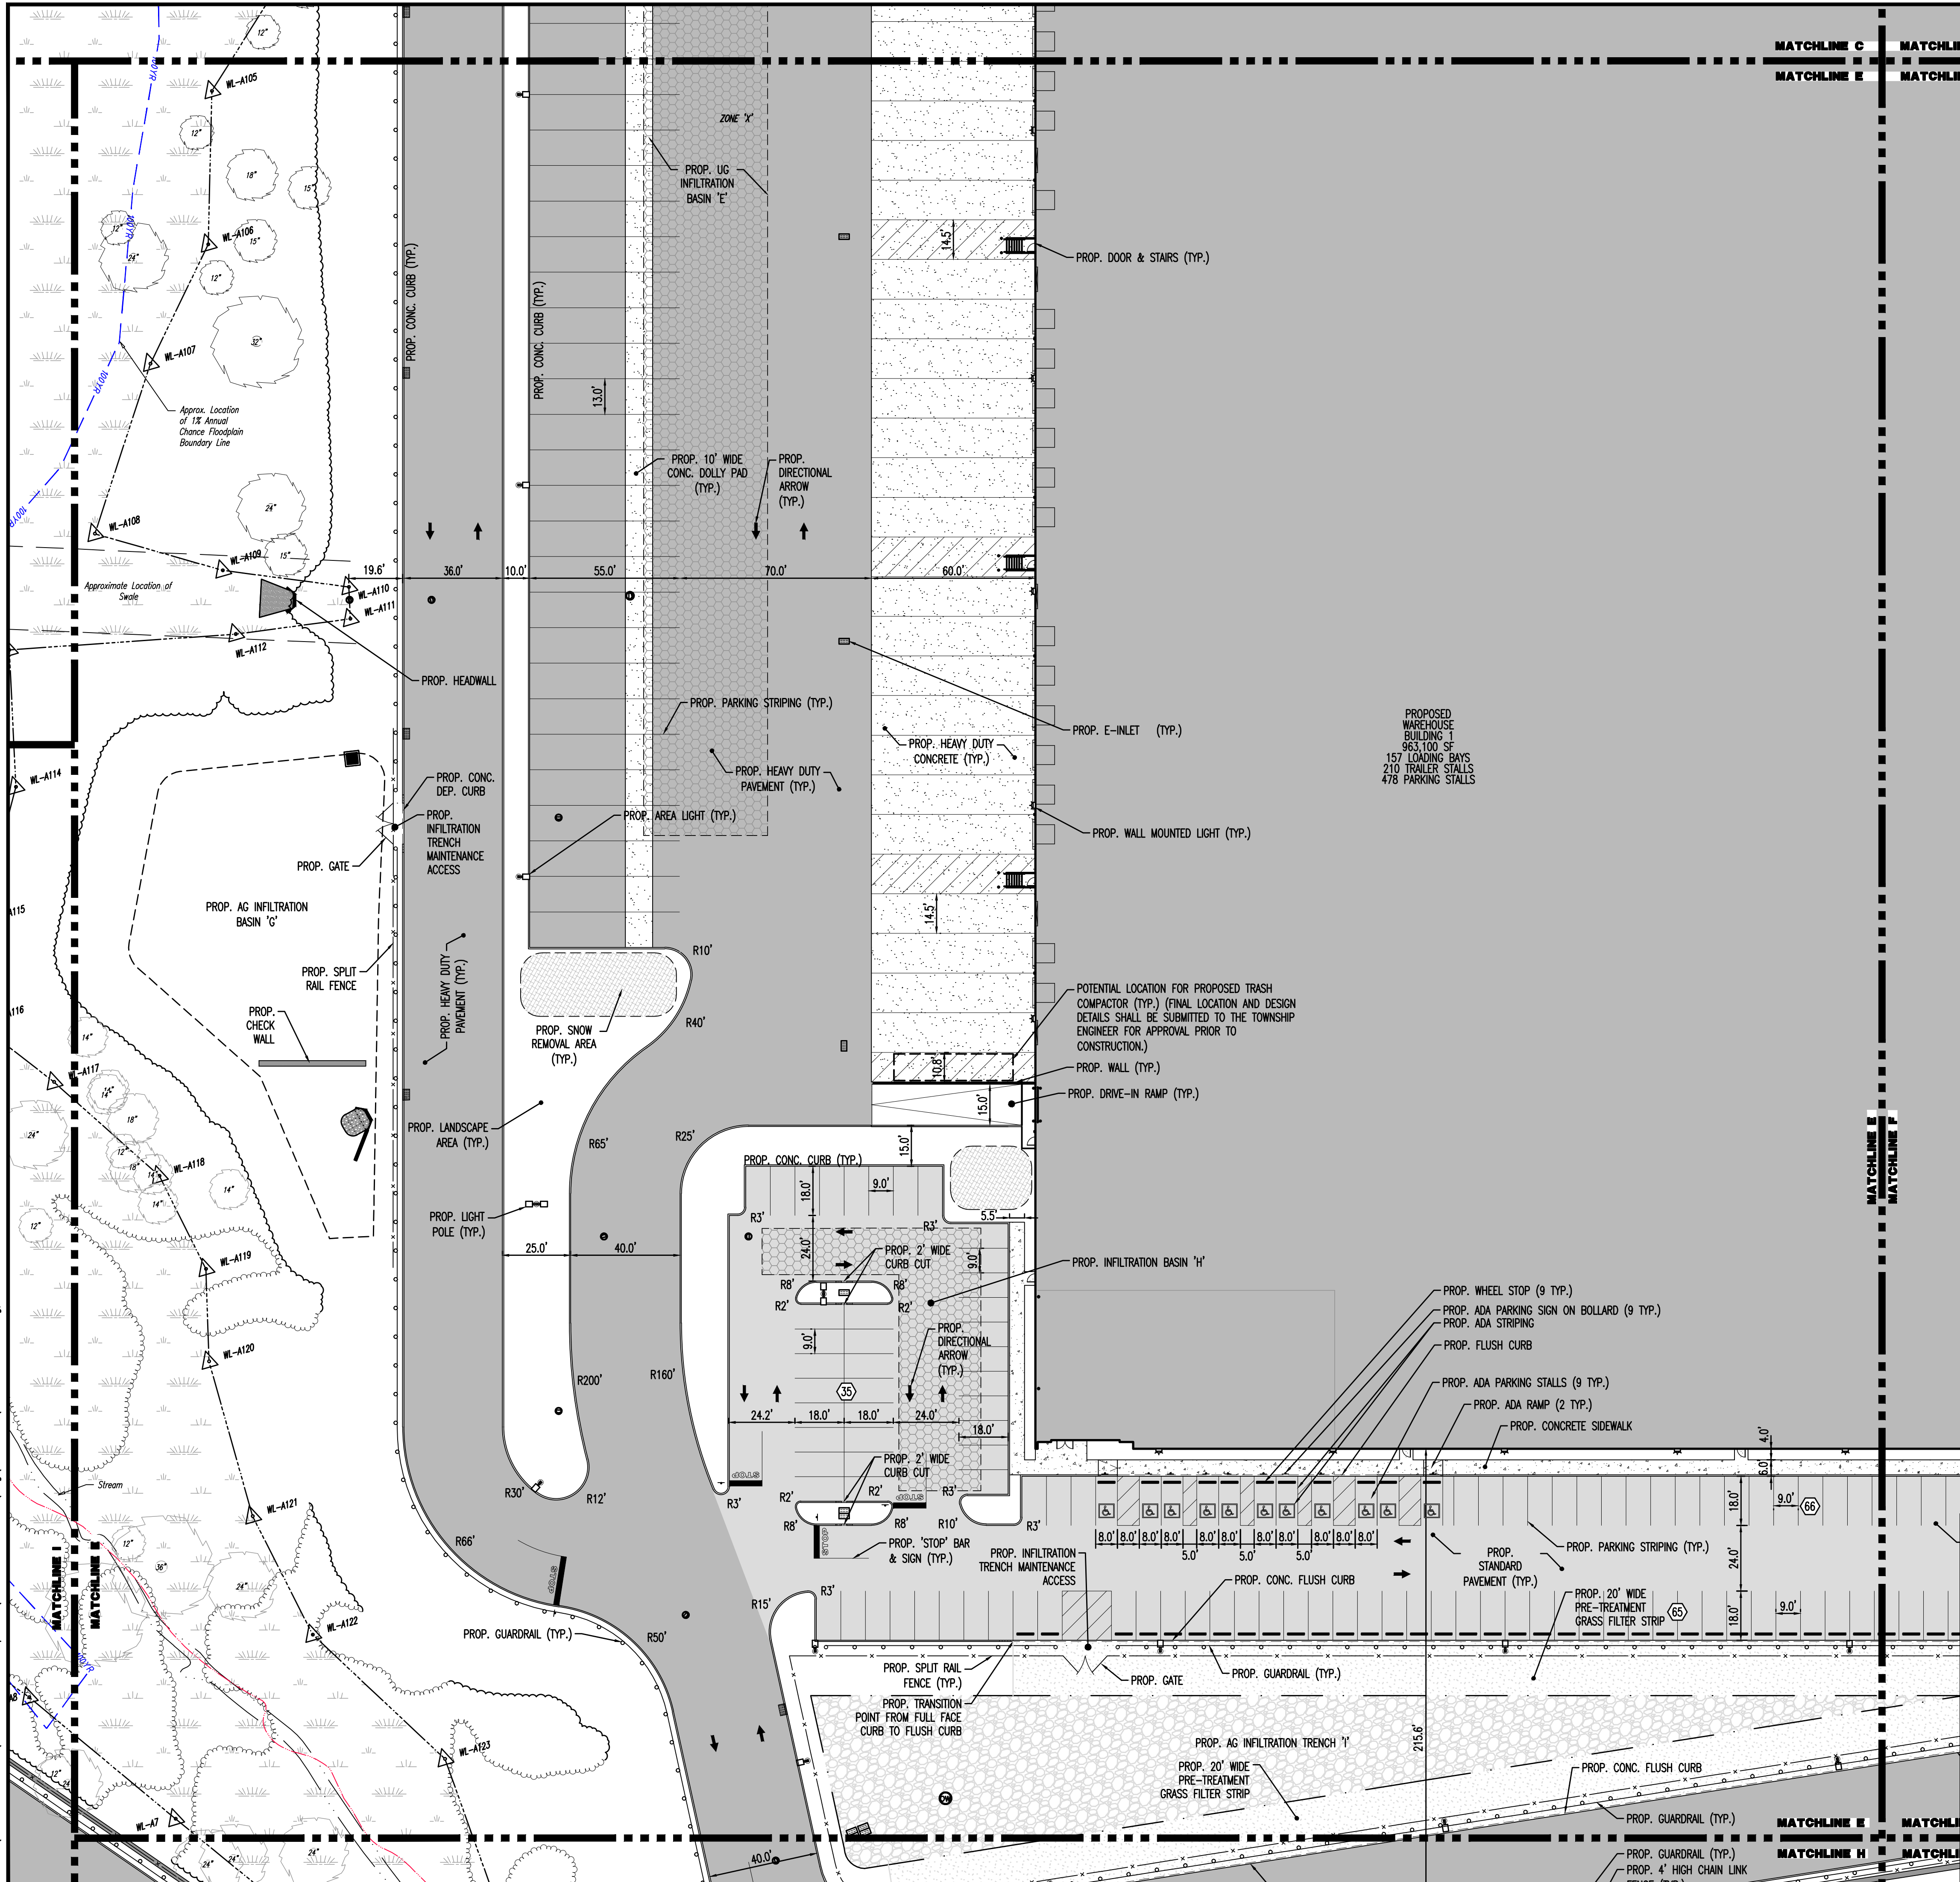


PAVEMENT LEGEND

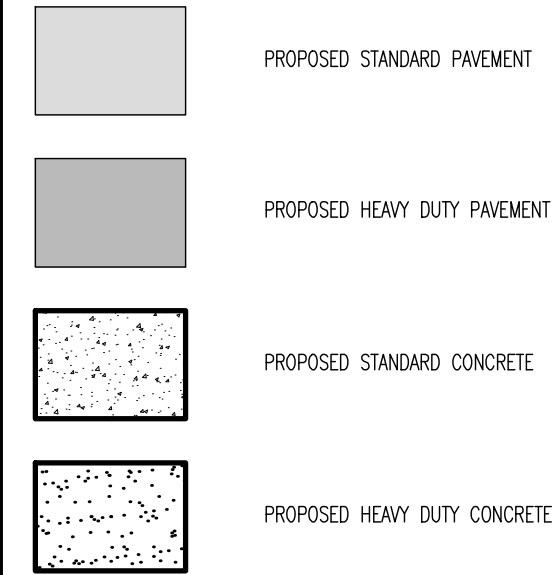

LEGEND:



SEE SHEET 03 OF 132 FOR SITE PLAN NOTES

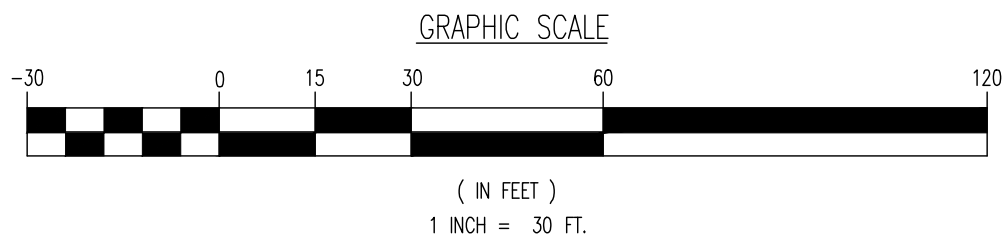

THIS PLAN SET IS FOR PERMITTING PURPOSES ONLY AND MAY NOT BE USED FOR CONSTRUCTION

DYNAMIC ENGINEERING LAND DEVELOPMENT CONSULTING • PERMITTING • GEOTECHNICAL • ENVIRONMENTAL • SURVEY • PLANNING & ZONING	
1954 Main Street Lake Como, NJ 07719 T: 732.974.0198 F: 732.974.3521 www.dynamiceng.com	
TITLE: SITE PLAN E	
PROJECT: IV2 ROCKLAND LOGISTICS, LLC PROPOSED INDUSTRIAL PARK AT 25 OLD MILL ROAD SECTION 55.22 BLOCK 1, LOT 1; SECTION 55.37, BLOCK 1, LOT 31 OLD MILL ROAD AND HEMION ROAD (CR 93) VILLAGE OF SUFFERN, ROCKLAND COUNTY, NEW YORK	JOB No: 3709-99-004 DATE: 12/17/2021
DRAWN BY: CAM	SCALE: (H) 1"=30' (V)
DESIGNED BY: JMS	SHEET No:
CHECKED BY: JMS	22 OF 132
CHECKED BY: ZAK	
ZACHARY A. KAMM PROFESSIONAL ENGINEER NEW YORK LICENSE No. 107071	
JOSHUA M. SERNALD PROFESSIONAL ENGINEER NEW YORK LICENSE No. 106639	
811 PROTECT YOURSELF ALL STATES REQUIRE NOTIFICATION OF UNDERGROUND UTILITIES BEFORE ANY CONSTRUCTION. CALL 811 OR VISIT WWW.CALL811.COM	