

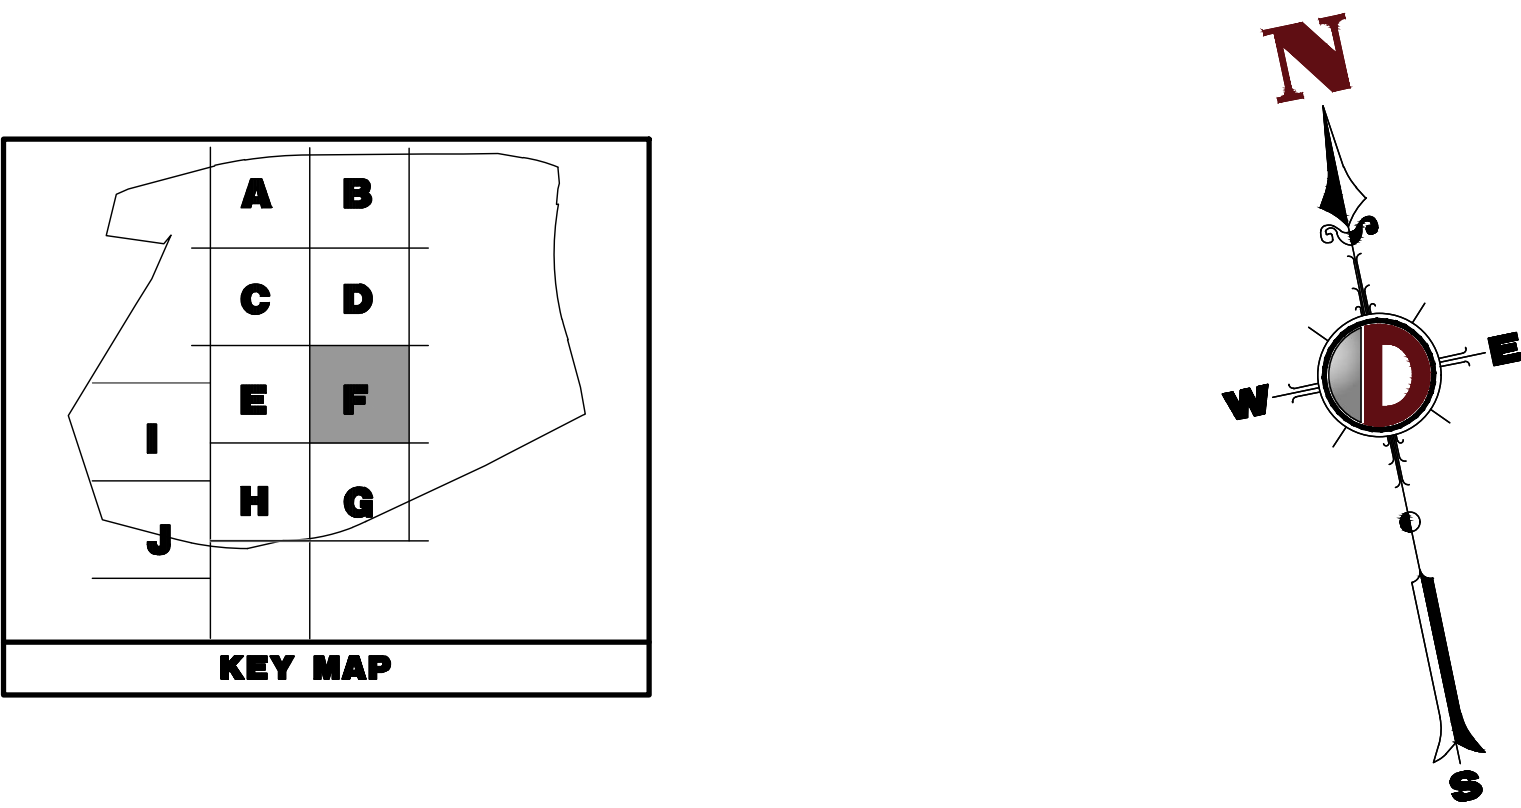


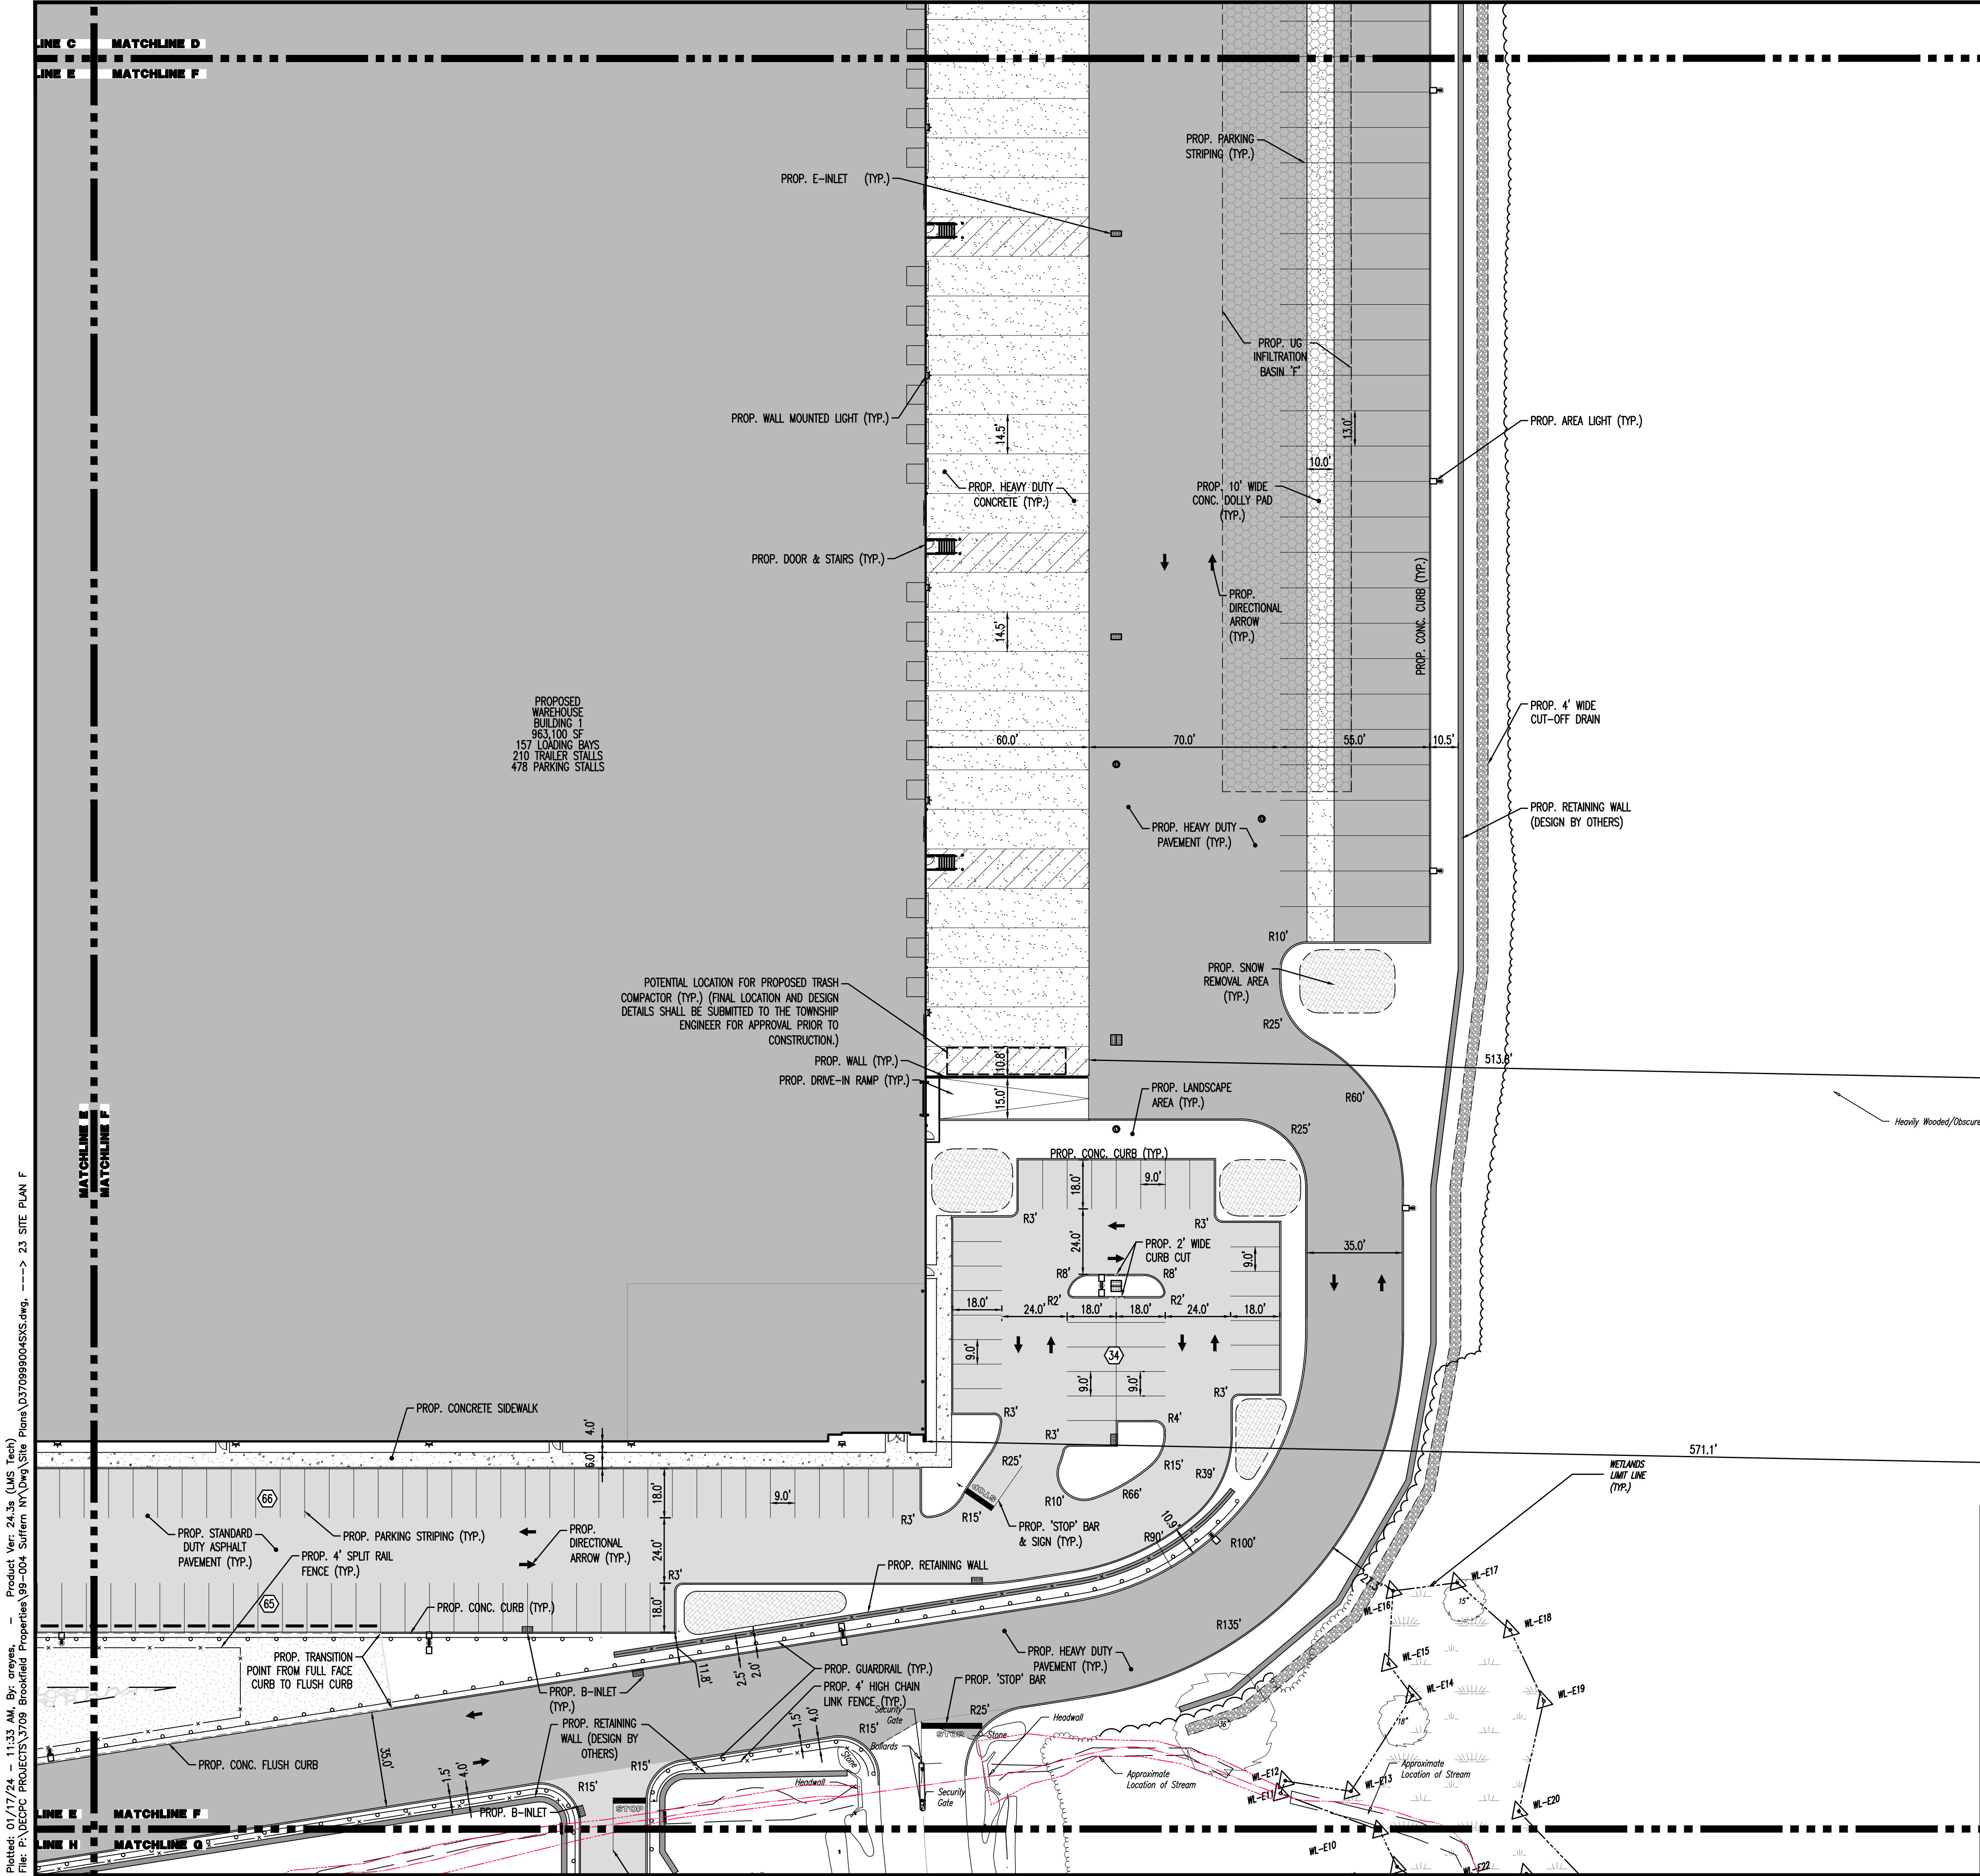

PAVEMENT LEGEND	
	PROPOSED STANDARD PAVEMENT
	PROPOSED HEAVY DUTY PAVEMENT
	PROPOSED STANDARD CONCRETE
	PROPOSED HEAVY DUTY CONCRETE

LEGEND:	
	PROPOSED SNOW REMOVAL AREA (TYP.)

SEE SHEET 03 OF 132 FOR SITE PLAN NOTES

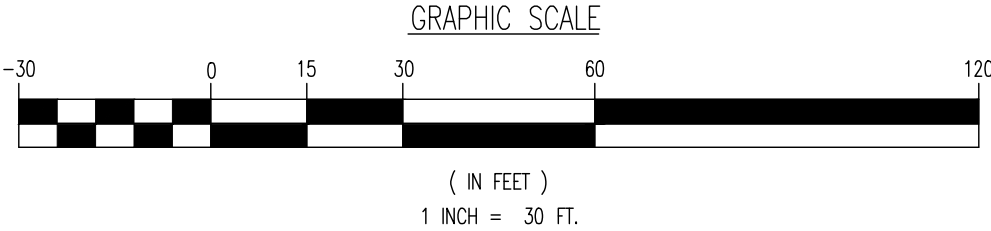

THIS PLAN SET IS FOR PERMITTING PURPOSES ONLY AND MAY NOT BE USED FOR CONSTRUCTION

DYNAMIC
ENGINEERING

LAND DEVELOPMENT CONSULTING • PERMITTING • GEOTECHNICAL • ENVIRONMENTAL • SURVEY • PLANNING & ZONING

1954 Main Street
Lake Como, NJ 07719
T: 732.974.0198
F: 732.974.3521
www.dynanotec.com

Office Locations Throughout NJ

Lake Como, New Jersey T: 732.974.0198 | Chester, New Jersey T: 908.879.9229 | Newark, New Jersey T: 973.755.7200 | Toms River, New Jersey T: 732.478.0000
Allen, Texas T: 972.534.2100 | Austin, Texas T: 512.444.2044 | Houston, Texas T: 281.789.6400 | Delray Beach, Florida T: 561.921.8570
Newtown, Pennsylvania T: 287.683.0274 | Philadelphia, Pennsylvania T: 215.253.4568 | Southampton, Pennsylvania T: 610.396.4400

TITLE:

SITE PLAN F

PROJECT:

IV2. ROCKLAND LOGISTICS, LLC
PROPOSED INDUSTRIAL PARK AT 25 OLD MILL ROAD
SECTION 55.22 BLOCK 1, LOT 1; SECTION 55.37, BLOCK 1, LOT 31
OLD MILL ROAD AND HEMION ROAD (CR 93)
VILLAGE OF SUFFERN, ROCKLAND COUNTY, NEW YORK

ZACHARY A. KAMM
PROFESSIONAL ENGINEER
NEW YORK LICENSE No. 107071

JOSHUA M. SNYDAL
PROFESSIONAL ENGINEER
NEW YORK LICENSE No. 106639

811
PROTECT YOURSELF

ALL STATES REQUIRE NOTIFICATION OF
EXISTING UTILITIES BEFORE ANY
CONSTRUCTION. TO OBTAIN THE SERVICE
FOR STATE SPECIFIC DIRECT PHONE NUMBERS VISIT:
WWW.CALL811.COM

JOB No:

3709-99-004

DATE:

12/17/2021

DRAWN BY:

CAM

DESIGNED BY:

JMS

CHECKED BY:

JMS

CHECKED BY:

ZAK

SHEET No:

23

Rev. #

5

Plotted: 01/17/24 - 11:33 AM, By: areyes, Product Ver: 24.3s (LMS Tech)
File: P:\060PC PROJECTS\3709 Brookfield Properties\99-004 Suffern NY\DWG\Site Plans\370909004SKS.dwg, ---> 23 SITE PLAN F

COPYRIGHT © 2024 - DYNAMIC ENGINEERING CONSULTANTS, PC - ALL RIGHTS RESERVED