

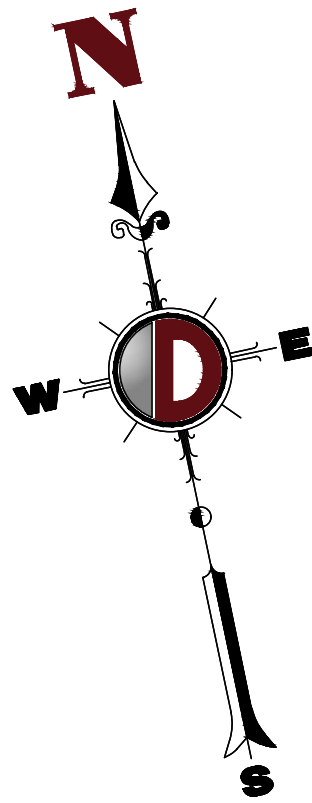
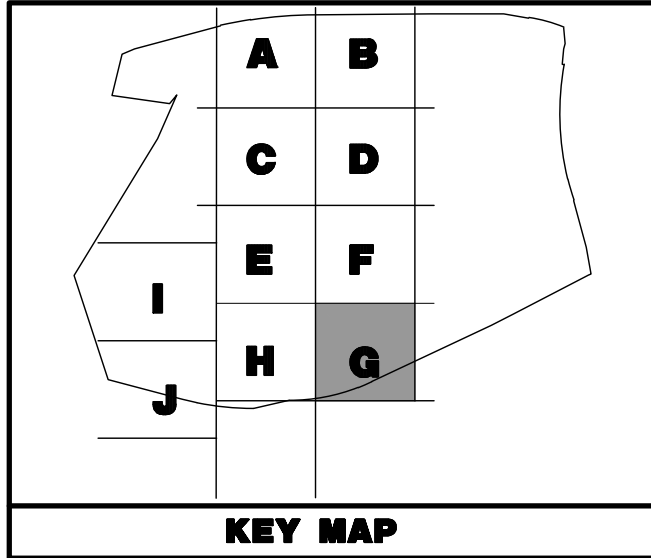


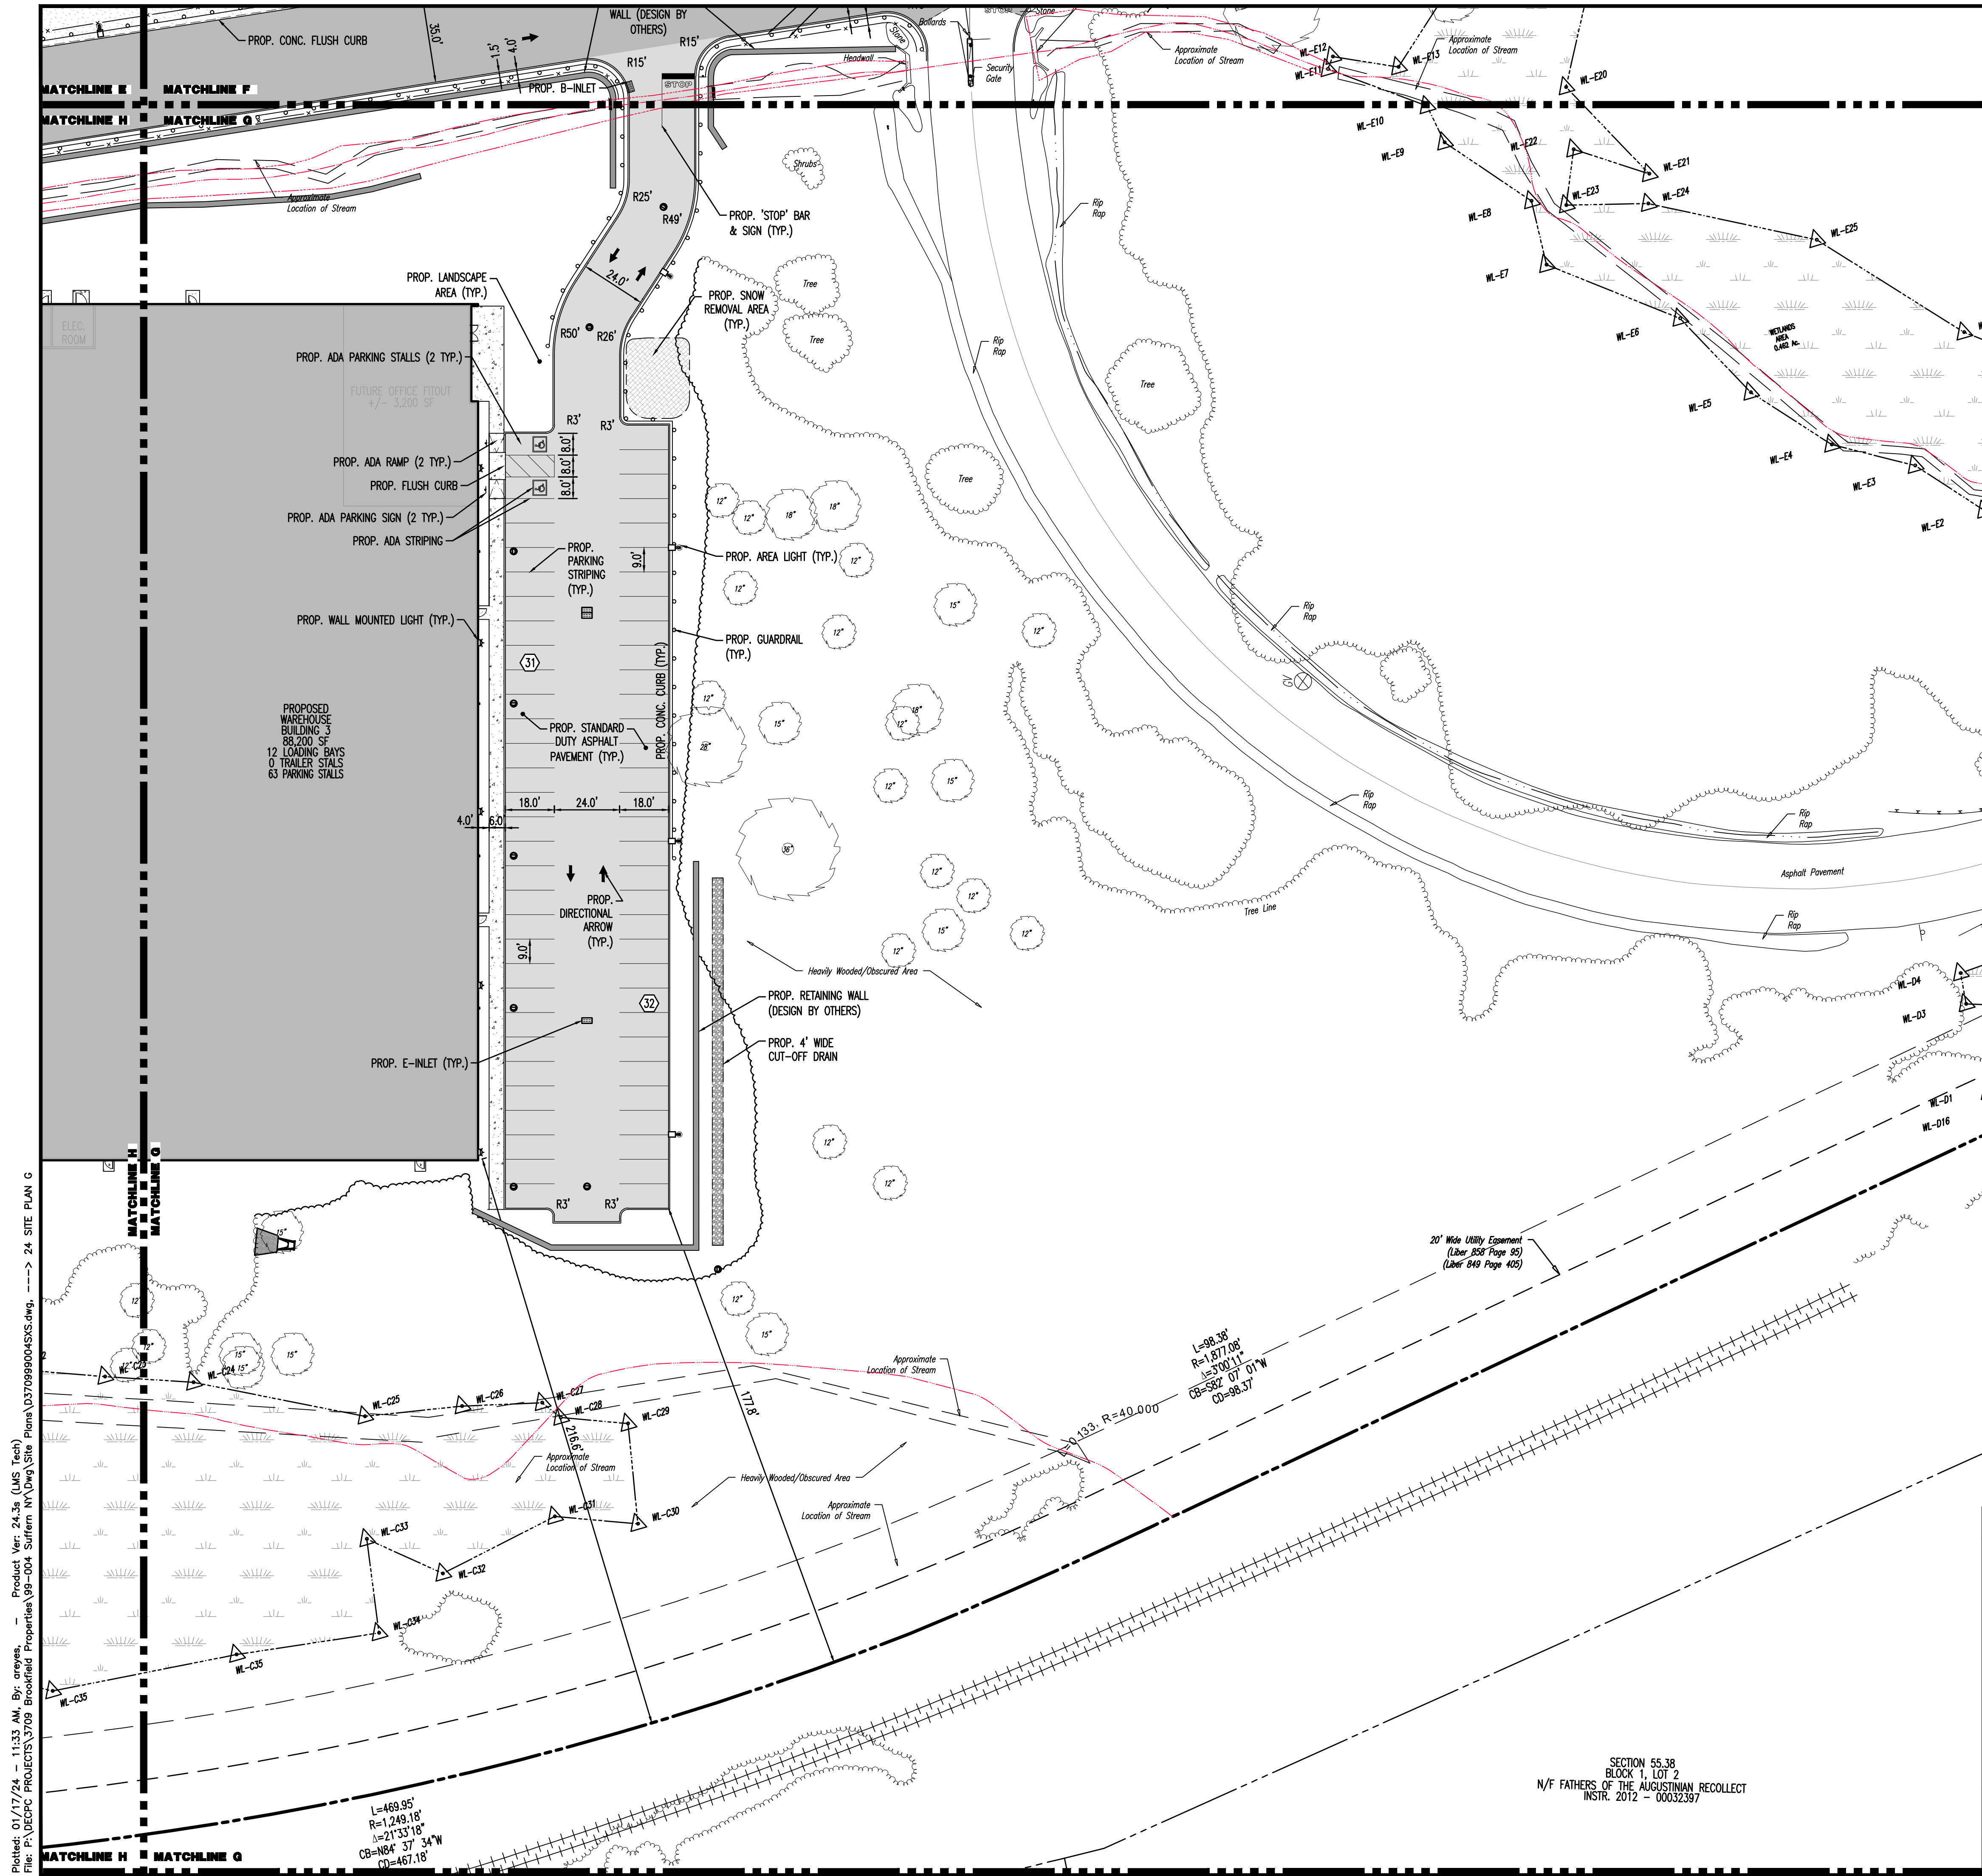

PAVEMENT LEGEND	
	PROPOSED STANDARD PAVEMENT
	PROPOSED HEAVY DUTY PAVEMENT
	PROPOSED STANDARD CONCRETE
	PROPOSED HEAVY DUTY CONCRETE

LEGEND:	
	PROPOSED SNOW REMOVAL AREA (TYP.)

SEE SHEET 03 OF 132 FOR SITE PLAN NOTES

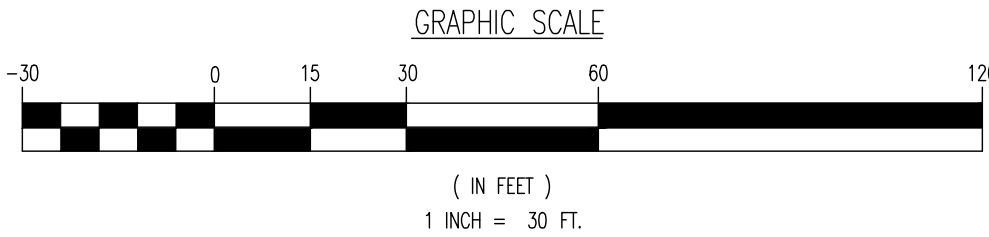

THIS PLAN SET IS FOR PERMITTING PURPOSES ONLY AND MAY NOT BE USED FOR CONSTRUCTION

DYNAMIC ENGINEERING
LAND DEVELOPMENT CONSULTING • PERMITTING • GEOTECHNICAL • ENVIRONMENTAL • SURVEY • PLANNING & ZONING

Lake Como, New Jersey 1-732-974-0198 | Chester, New Jersey 1-800-879-9229 | Newark, New Jersey 1-973-755-7200 | Toms River, New Jersey 1-732-478-0000
Allen, Texas 1-972-334-2100 | Austin, Texas 1-512-444-2044 | Houston, Texas 1-281-789-6400 | Delray Beach, Florida 1-561-921-8570
Newtown, Pennsylvania 1-267-683-0274 | Philadelphia, Pennsylvania 1-215-253-4668 | Southampton, Pennsylvania 1-610-395-4400

TITLE:

SITE PLAN G

PROJECT:

IV2. ROCKLAND LOGISTICS, LLC
PROPOSED INDUSTRIAL PARK AT 25 OLD MILL ROAD
SECTION 55.22, BLOCK 1, LOT 1; SECTION 55.37, BLOCK 1, LOT 31
OLD MILL ROAD AND HEMION ROAD (CR 93)
VILLAGE OF SUFFERN, ROCKLAND COUNTY, NEW YORK

ZACHARY A. KAMM

PROFESSIONAL ENGINEER
NEW YORK LICENSE No. 107071

JOSHUA M. SERNALD

PROFESSIONAL ENGINEER
NEW YORK LICENSE No. 106339

811

PROTECT YOURSELF

ALL STATES REQUIRE NOTIFICATION OF
CONCRETE PLACEMENT. IF ANY NOTIFICATION
PREPARED TO OBTAIN THE SERVICE
OFFICE NUMBER, IN THE STATE

FOR STATE SPECIFIC DIRECT PHONE NUMBERS VISIT:
WWW.CALL811.COM

JOB No:

3709-99-004

DRAWN BY:

CAM

DESIGNED BY:

JMS

CHECKED BY:

JMS

CHECKED BY:

ZAK

DATE:

12/17/2021

SCALE: (H) 1"=30'
(V)

SHEET No:

24

Rev. #

5

Plotted: 01/17/24 - 11:33 AM, By: areyes, Product Ver: 24.3s (LMS Tech)
File: P:\VEPC PROJECTS\3709 Brookfield Properties\99-004 Suffern NY\DWG\Site Plans\370999004SKS.dwg, ---> 24 SITE PLAN G

COPYRIGHT © 2024 - DYNAMIC ENGINEERING CONSULTANTS, PC - ALL RIGHTS RESERVED