
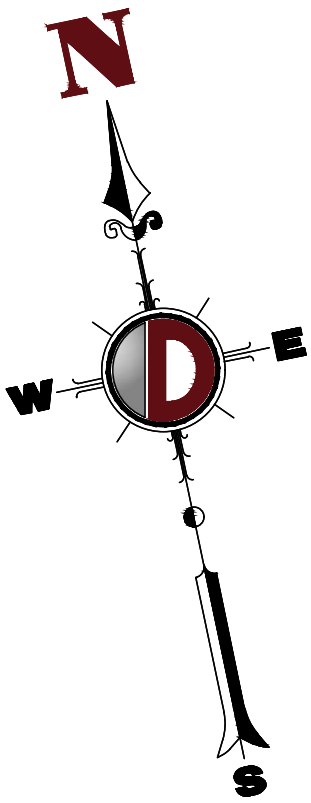
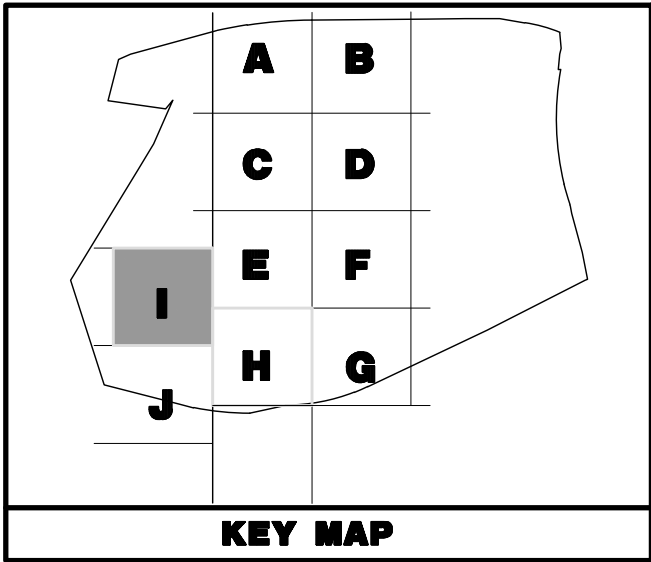


Plotted: 01/17/24 - 11:34 AM, By: areyes, Product Ver: 24.3s (LMS Tech)
File: P:\DEPC PROJECTS\3709 Brookfield Properties\98-004 Suffern NY\DWG\Site Plans\28 SITE PLAN I.dwg, ---> 28 SITE PLAN I

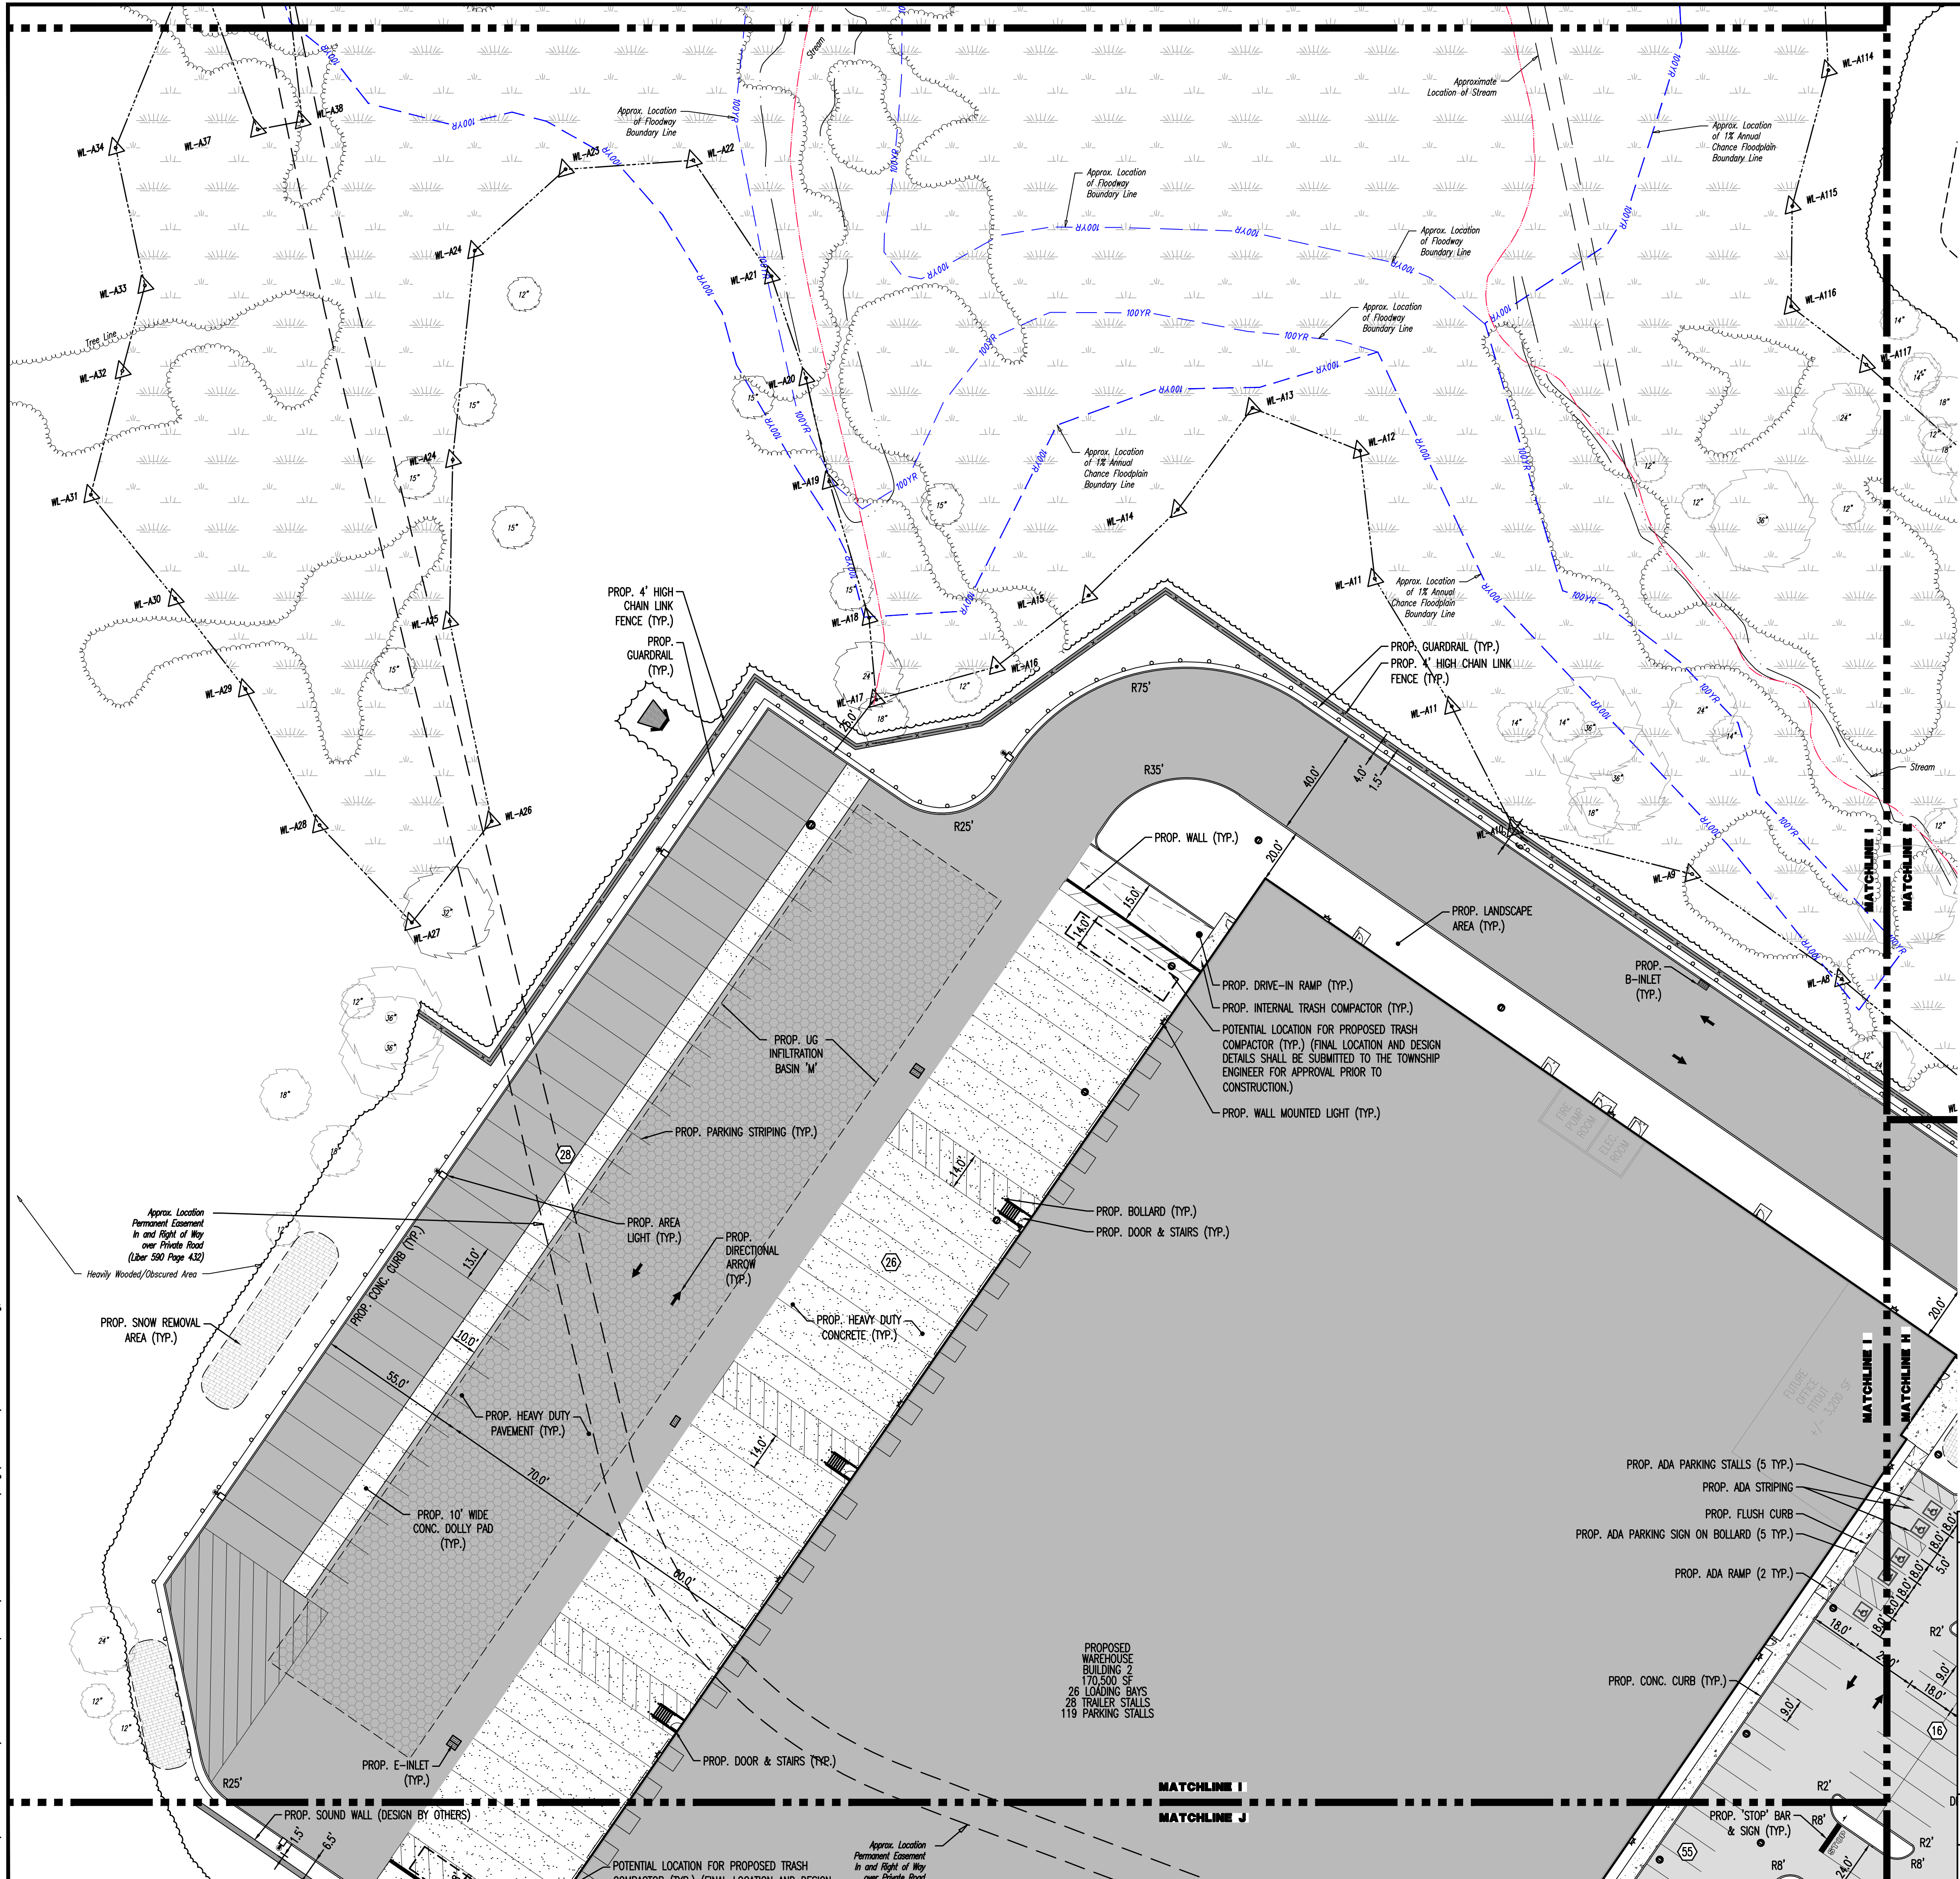


PAVEMENT LEGEND

- PROPOSED STANDARD PAVEMENT
- PROPOSED HEAVY DUTY PAVEMENT
- PROPOSED STANDARD CONCRETE
- PROPOSED HEAVY DUTY CONCRETE

LEGEND:

- PROPOSED SNOW REMOVAL AREA (TYP.)

SEE SHEET 03 OF 132 FOR SITE PLAN NOTES

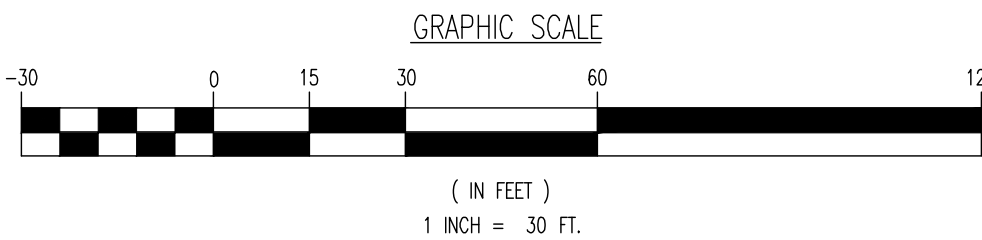

THIS PLAN SET IS FOR PERMITTING PURPOSES ONLY AND MAY NOT BE USED FOR CONSTRUCTION

DYNAMIC ENGINEERING LAND DEVELOPMENT CONSULTING • PERMITTING • GEOTECHNICAL • ENVIRONMENTAL • SURVEY • PLANNING & ZONING Lake Como, New Jersey 1-732-974-0198 Chester, New Jersey 1-908-879-9229 Newark, New Jersey 1-973-353-7200 Toms River, New Jersey 1-732-678-0000 Allen, Texas 1-972-334-2100 Austin, Texas 1-512-444-2044 Houston, Texas 1-281-789-6400 Delray Beach, Florida 1-561-921-8570 Newtown, Pennsylvania 1-267-683-0274 Philadelphia, Pennsylvania 1-215-253-4868 Salt Spring, Pennsylvania 1-610-295-4400		1954 Main Street Lake Como, NJ 07719 T: 732.974.0198 F: 732.974.3521 www.dynamiceng.com	
TITLE: SITE PLAN I			
PROJECT: IV2. ROCKLAND LOGISTICS, LLC PROPOSED INDUSTRIAL PARK AT 25 OLD MILL ROAD		JOB No: 3709-99-004 DATE: 12/17/2021	
SECTION 55.22 BLOCK 1, LOT 1; SECTION 55.37, BLOCK 1, LOT 31 OLD MILL ROAD AND HEMION ROAD (CR 93) VILLAGE OF SUFFERN, ROCKLAND COUNTY, NEW YORK		DRAWN BY: CAM DESIGNED BY: JMS CHECKED BY: JMS CHECKED BY: ZAK	
ZACHARY A. KAMM PROFESSIONAL ENGINEER NEW YORK LICENSE No. 107071		JOSHUA M. SNYDAL PROFESSIONAL ENGINEER NEW YORK LICENSE No. 106639	
PROTECT YOURSELF ALL STATES REQUIRE REGISTRATION OF CONSULTANTS, ENGINEERS, OR ANY OTHER PERSONS TO SECURE THE SERVICES OFFICE ADDRESSES IN THE STATES FOR STATE SPECIFIC DIRECT PHONE NUMBERS VISIT: WWW.CALL811.COM		811 OF 132 Rev. # 5	