


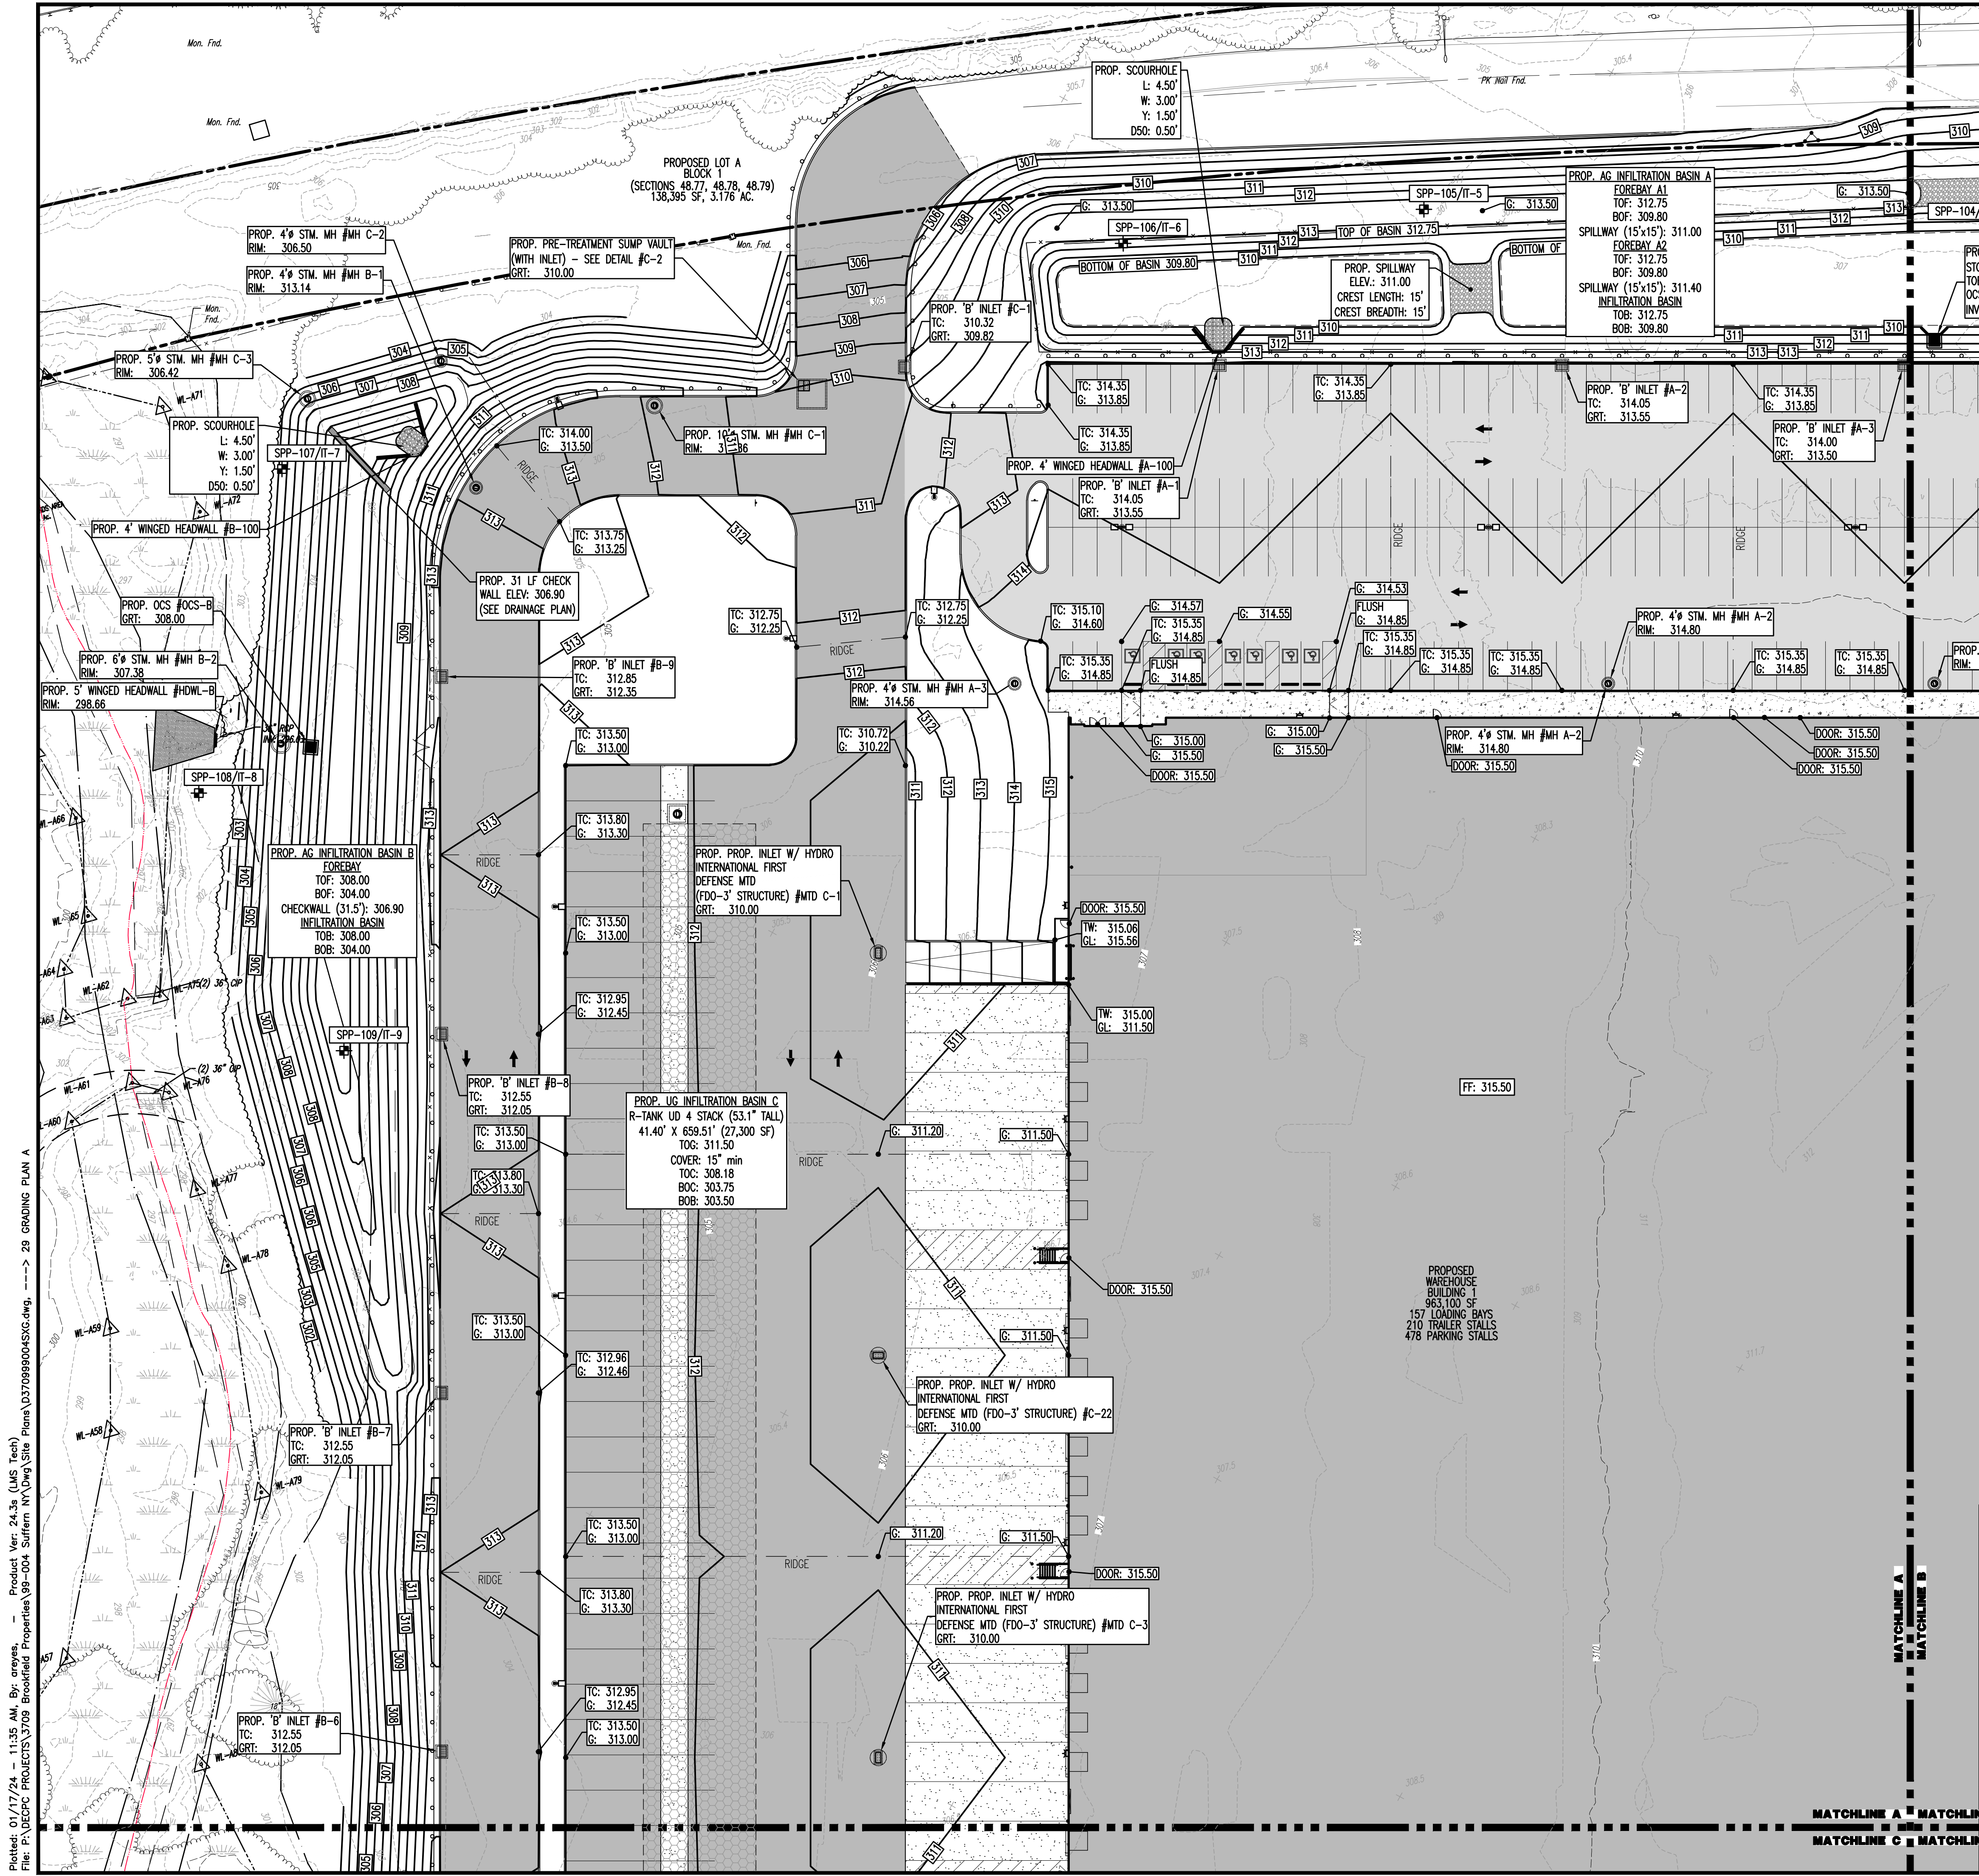

PAVEMENT LEGEND

[Pattern]	PROPOSED STANDARD PAVEMENT
[Pattern]	PROPOSED HEAVY DUTY PAVEMENT
[Pattern]	PROPOSED STANDARD CONCRETE
[Pattern]	PROPOSED HEAVY DUTY CONCRETE

KEY MAP

GRADING/UTILITY GRAPHIC LEGEND

[Symbol]	EXIST. CABLE LINE	[Symbol]	PROP. CABLE LINE
[Symbol]	EXIST. ELECTRIC LINE	[Symbol]	PROP. ELECTRIC LINE
[Symbol]	EXIST. FIBER OPTIC LINE	[Symbol]	PROP. FIBER OPTIC LINE
[Symbol]	EXIST. GAS LINE	[Symbol]	PROP. GAS LINE
[Symbol]	EXIST. OVERHEAD WIRES	[Symbol]	PROP. OVERHEAD WIRES
[Symbol]	EXIST. TELEPHONE LINE	[Symbol]	PROP. TELEPHONE LINE
[Symbol]	EXIST. UNDERGROUND ELEC./TELE. SERVICE (NO. & SIZE OF CONDUITS NOT DEFINED)	[Symbol]	PROP. UNDERGROUND ELEC./TELE. SERVICE (NO. & SIZE OF CONDUITS NOT DEFINED)
[Symbol]	EXIST. WATER LINE	[Symbol]	PROP. WATER LINE
[Symbol]	EXIST. SANITARY SEWER LINE	[Symbol]	PROP. SANITARY SEWER LINE
[Symbol]	EXIST. STORM DRAIN LINE	[Symbol]	PROP. STORM DRAIN LINE
[Symbol]	EXIST. FINISH GRADE CONTOUR & ELEVATION	[Symbol]	PROP. FINISH GRADE CONTOUR & ELEVATION
[Symbol]	EXIST. MONITORING WELL	[Symbol]	PROP. MONITORING WELL
[Symbol]	APPROX. TEST PIT LOCATION	[Symbol]	PROP. TEST PIT LOCATION
[Symbol]	EXIST. SPOT ELEVATIONS	[Symbol]	PROP. SPOT ELEVATIONS
[Symbol]	EXIST. GUTTER ELEV.	[Symbol]	PROP. GUTTER ELEV.
[Symbol]	EXIST. TOP OF CURB ELEV.	[Symbol]	PROP. TOP OF CURB ELEV.
[Symbol]	EXIST. GARAGE FLOOR ELEV.	[Symbol]	PROP. GARAGE FLOOR ELEV.
[Symbol]	EXIST. FIRE HYDRANT	[Symbol]	PROP. FIRE HYDRANT
[Symbol]	EXIST. WATER VALVE	[Symbol]	PROP. WATER VALVE
[Symbol]	EXIST. GAS VALVE	[Symbol]	PROP. GAS VALVE
[Symbol]	EXIST. GAS METER	[Symbol]	PROP. GAS METER
[Symbol]	EXIST. ELECTRIC METER	[Symbol]	PROP. ELECTRIC METER
[Symbol]	EXIST. ELECTRIC BOX	[Symbol]	PROP. ELECTRIC BOX
[Symbol]	EXIST. CLEAN OUT	[Symbol]	PROP. CLEAN OUT
[Symbol]	EXIST. WELL	[Symbol]	PROP. WELL
[Symbol]	EXIST. WATER SHUT OFF VALVE	[Symbol]	PROP. WATER SHUT OFF VALVE
[Symbol]	EXIST. AREA LIGHT	[Symbol]	PROP. AREA LIGHT
[Symbol]	EXIST. CABLE TV BOX	[Symbol]	PROP. CABLE TV BOX
[Symbol]	EXIST. UTILITY POLE	[Symbol]	PROP. UTILITY POLE
[Symbol]	EXIST. GUY WIRE	[Symbol]	PROP. GUY WIRE
[Symbol]	EXIST. LIGHT POLE	[Symbol]	PROP. LIGHT POLE
[Symbol]	EXIST. BUILDING LIGHT	[Symbol]	PROP. BUILDING LIGHT
[Symbol]	EXIST. SHOE BOX LIGHT	[Symbol]	PROP. SHOE BOX LIGHT
[Symbol]	EXIST. COBRA LIGHT POLE	[Symbol]	PROP. COBRA LIGHT POLE
[Symbol]	EXIST. TRAFFIC SIGNAL POLE	[Symbol]	PROP. TRAFFIC SIGNAL POLE
[Symbol]	EXIST. MANHOLE	[Symbol]	PROP. MANHOLE
[Symbol]	EXIST. "A" INLET	[Symbol]	PROP. "A" INLET
[Symbol]	EXIST. "B" INLET	[Symbol]	PROP. "B" INLET
[Symbol]	EXIST. "E" INLET	[Symbol]	PROP. "E" INLET
[Symbol]	EXIST. YARD INLET	[Symbol]	PROP. YARD INLET
[Symbol]	EXIST. FLARED END SECTION	[Symbol]	PROP. FLARED END SECTION
[Symbol]	EXIST. HEADWALL	[Symbol]	PROP. HEADWALL

SEE SHEET 03 OF 132 FOR GRADING PLAN NOTES

GRAPHIC SCALE

1" = 30 FT.

THIS PLAN SET IS FOR PERMITTING PURPOSES ONLY AND MAY NOT BE USED FOR CONSTRUCTION	
DYNAMIC ENGINEERING LAND DEVELOPMENT CONSULTING • PERMITTING • GEOTECHNICAL • ENVIRONMENTAL • SURVEY • PLANNING & ZONING	
TITLE: GRADING PLAN A	
PROJECT: IV2 ROCKLAND LOGISTICS, LLC PROPOSED INDUSTRIAL PARK AT 25 OLD MILL ROAD	JOB No: 3709-99-004
SECTION: 55.22 BLOCK 1, LOT 1; SECTION: 55.37 BLOCK 1, LOT 31 OLD MILL ROAD AND HEMION ROAD (CR 93) VILLAGE OF SUFFERN, ROCKLAND COUNTY, NEW YORK	DATE: 12/17/2021
DRAWN BY: CAM	SCALE: (H) 1"=30' (V)
DESIGNED BY: JMS	SHEET No:
CHECKED BY: JMS	29 OF 132
CHECKED BY: ZAK	
ZACHARY A. KAMM PROFESSIONAL ENGINEER NEW YORK LICENSE No. 107071	
JOSHUA M. SNYDAL PROFESSIONAL ENGINEER NEW YORK LICENSE No. 106339	
811 PROTECT YOURSELF ALL STATES REQUIRE NOTIFICATION OF UNDERGROUND UTILITIES PRIOR TO ANY EXCAVATION OR DRILLING. CALL 811 FOR STATE SPECIFIC DIRECT PHONE NUMBERS OR WWW.CALL811.COM	