

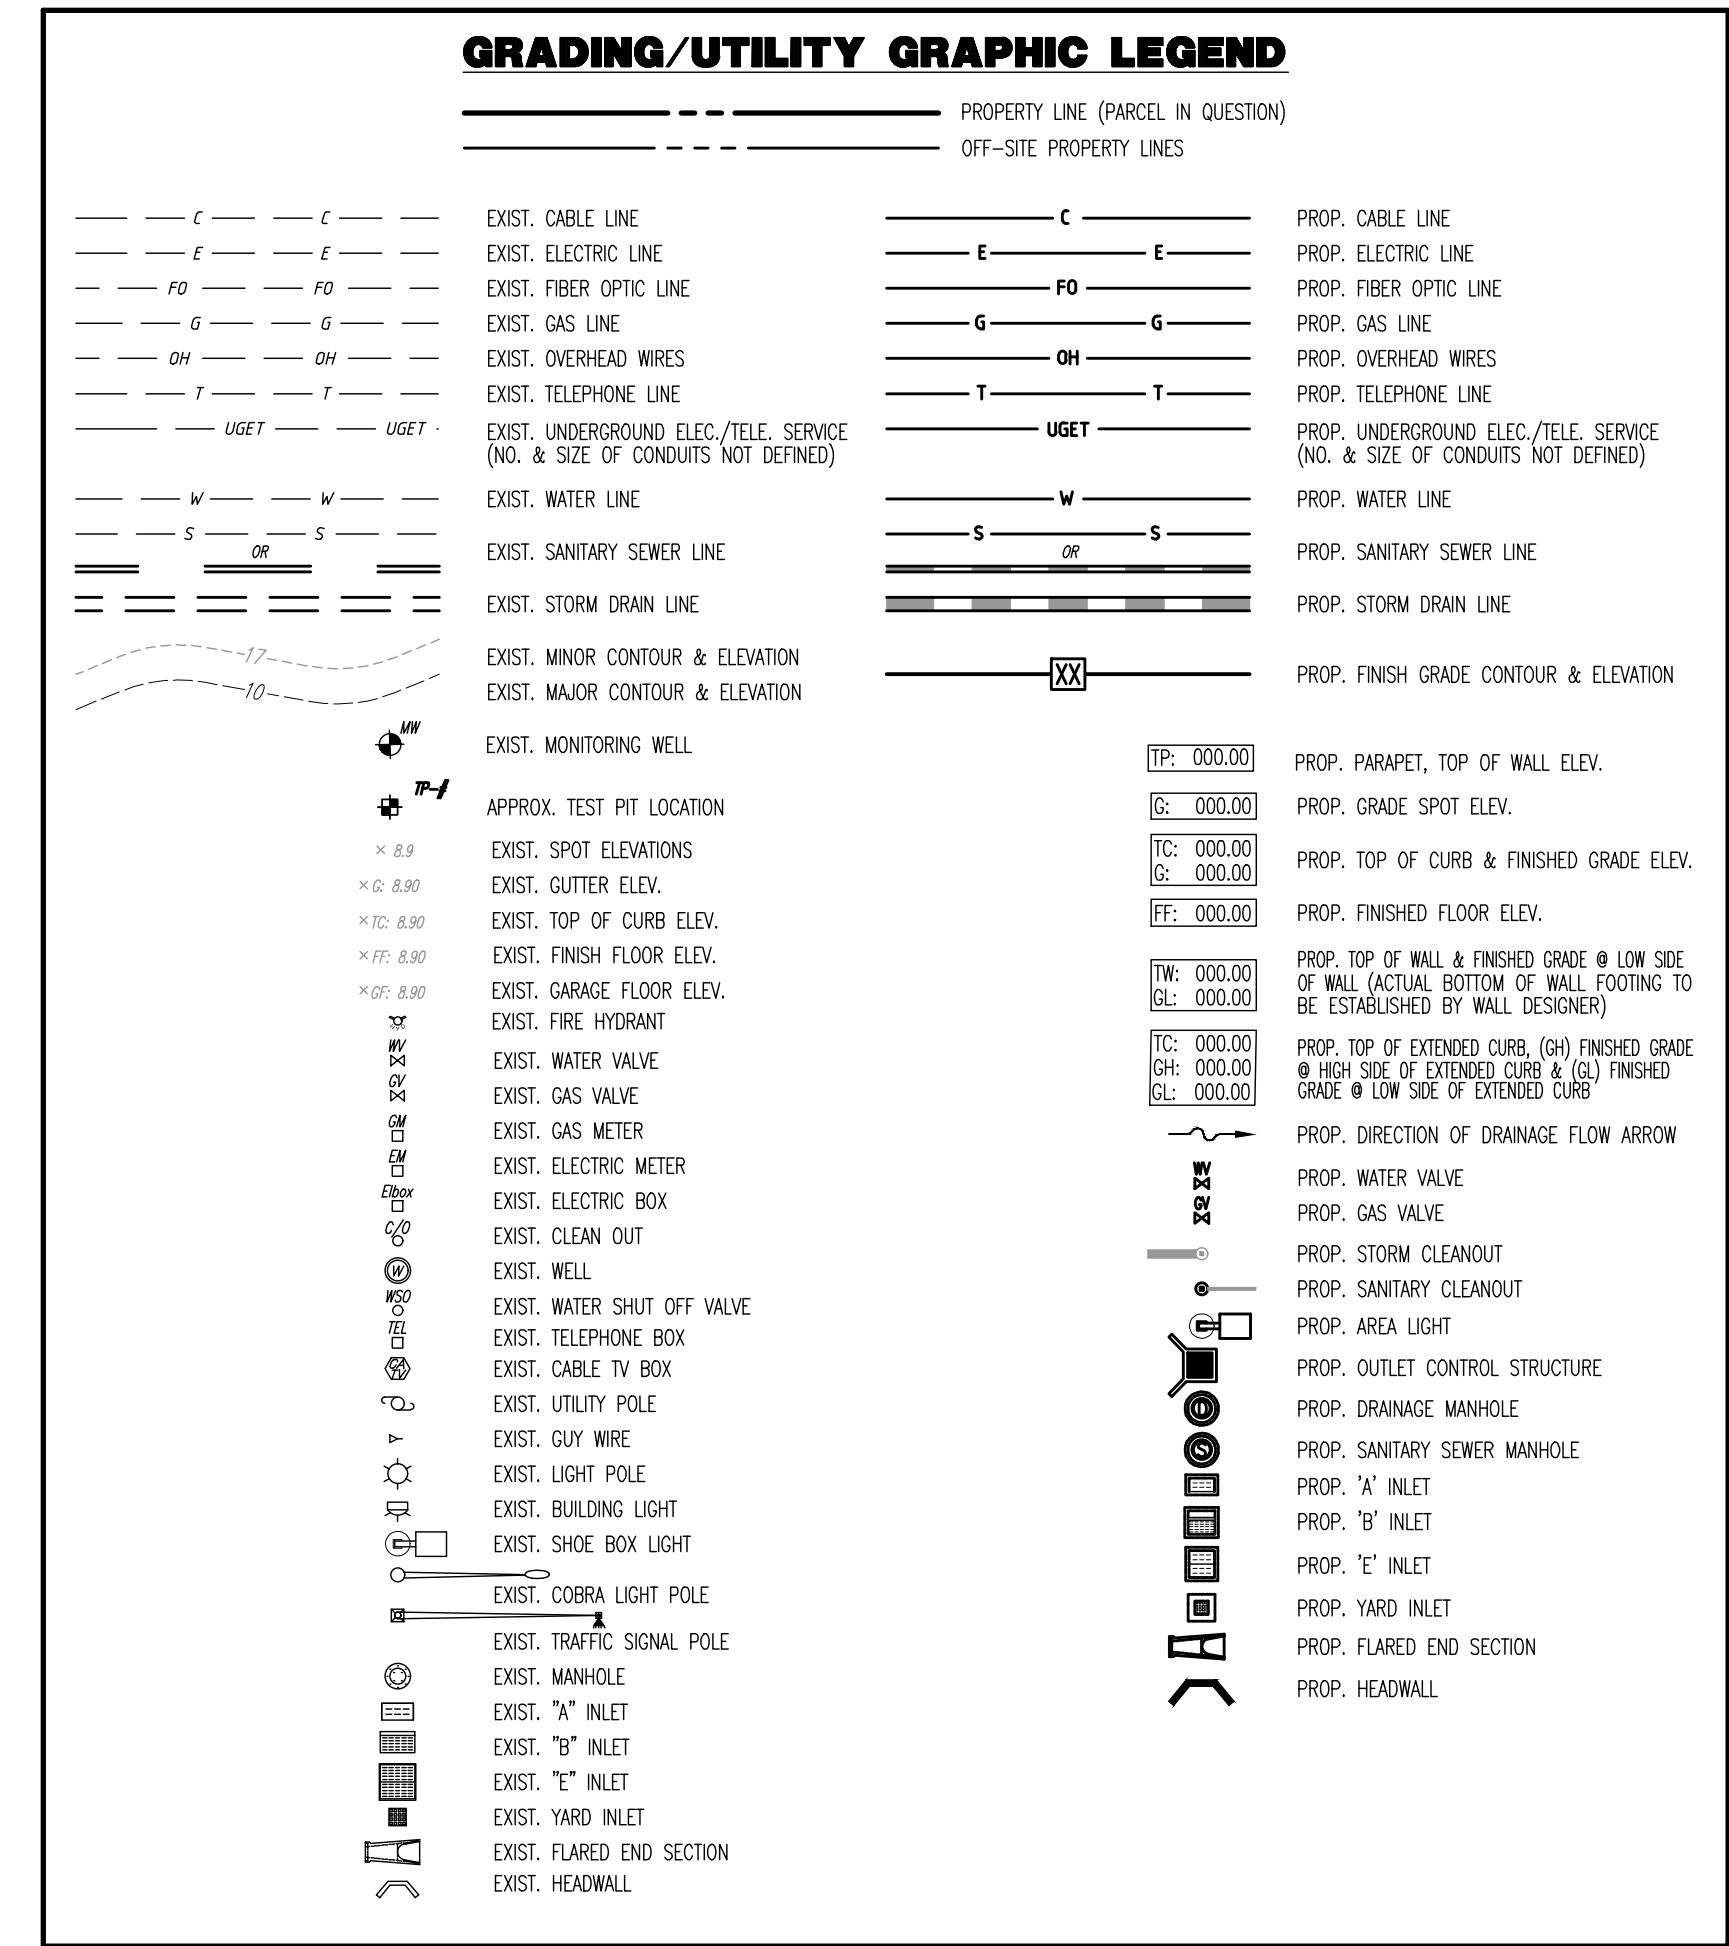
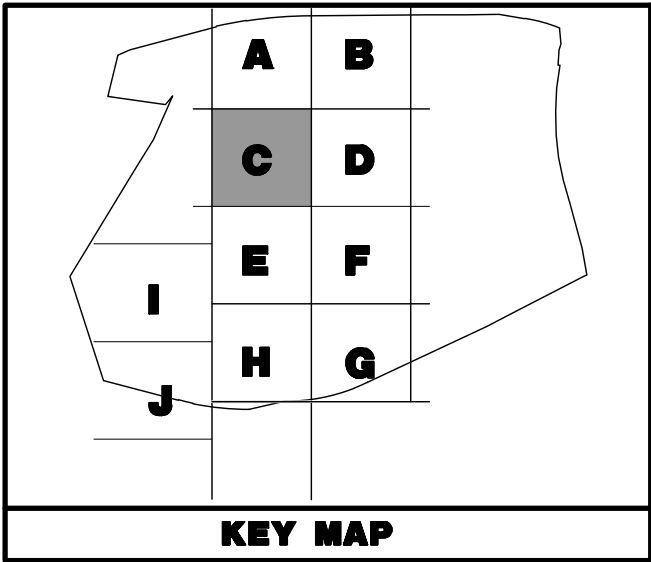
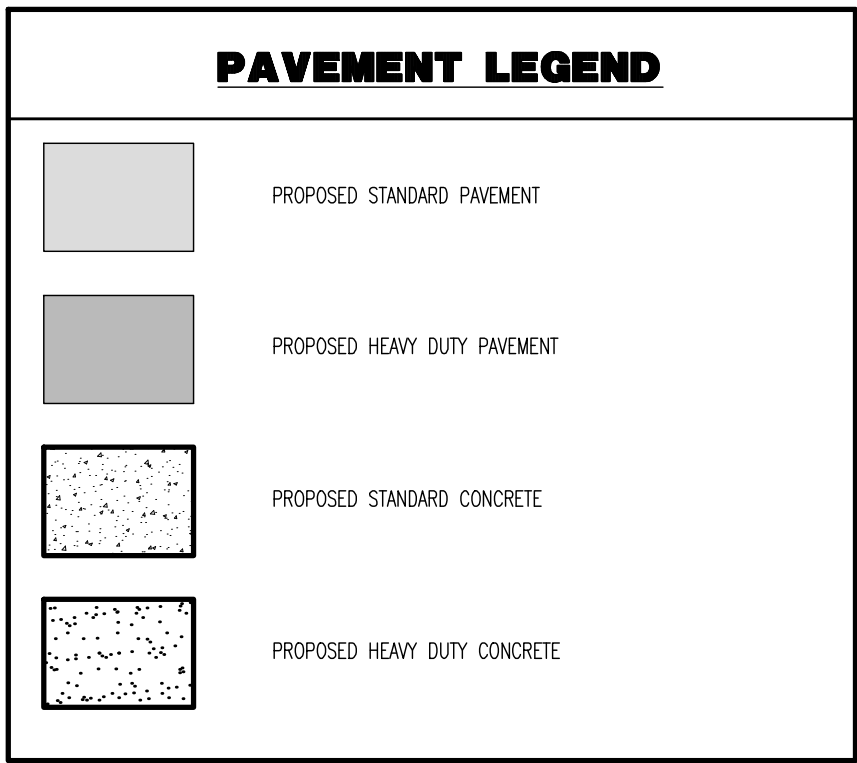


Plotted: 01/17/24 - 11:36 AM, By: areyes, Product Ver. 24.3s (LMS Tech)
File: P:\DEPC PROJECTS\3709 Brookfield Properties\99-004 Suffern NY\DWG\Site Plans\370909004S3G.dwg, ---> 31 GRADING PLAN C

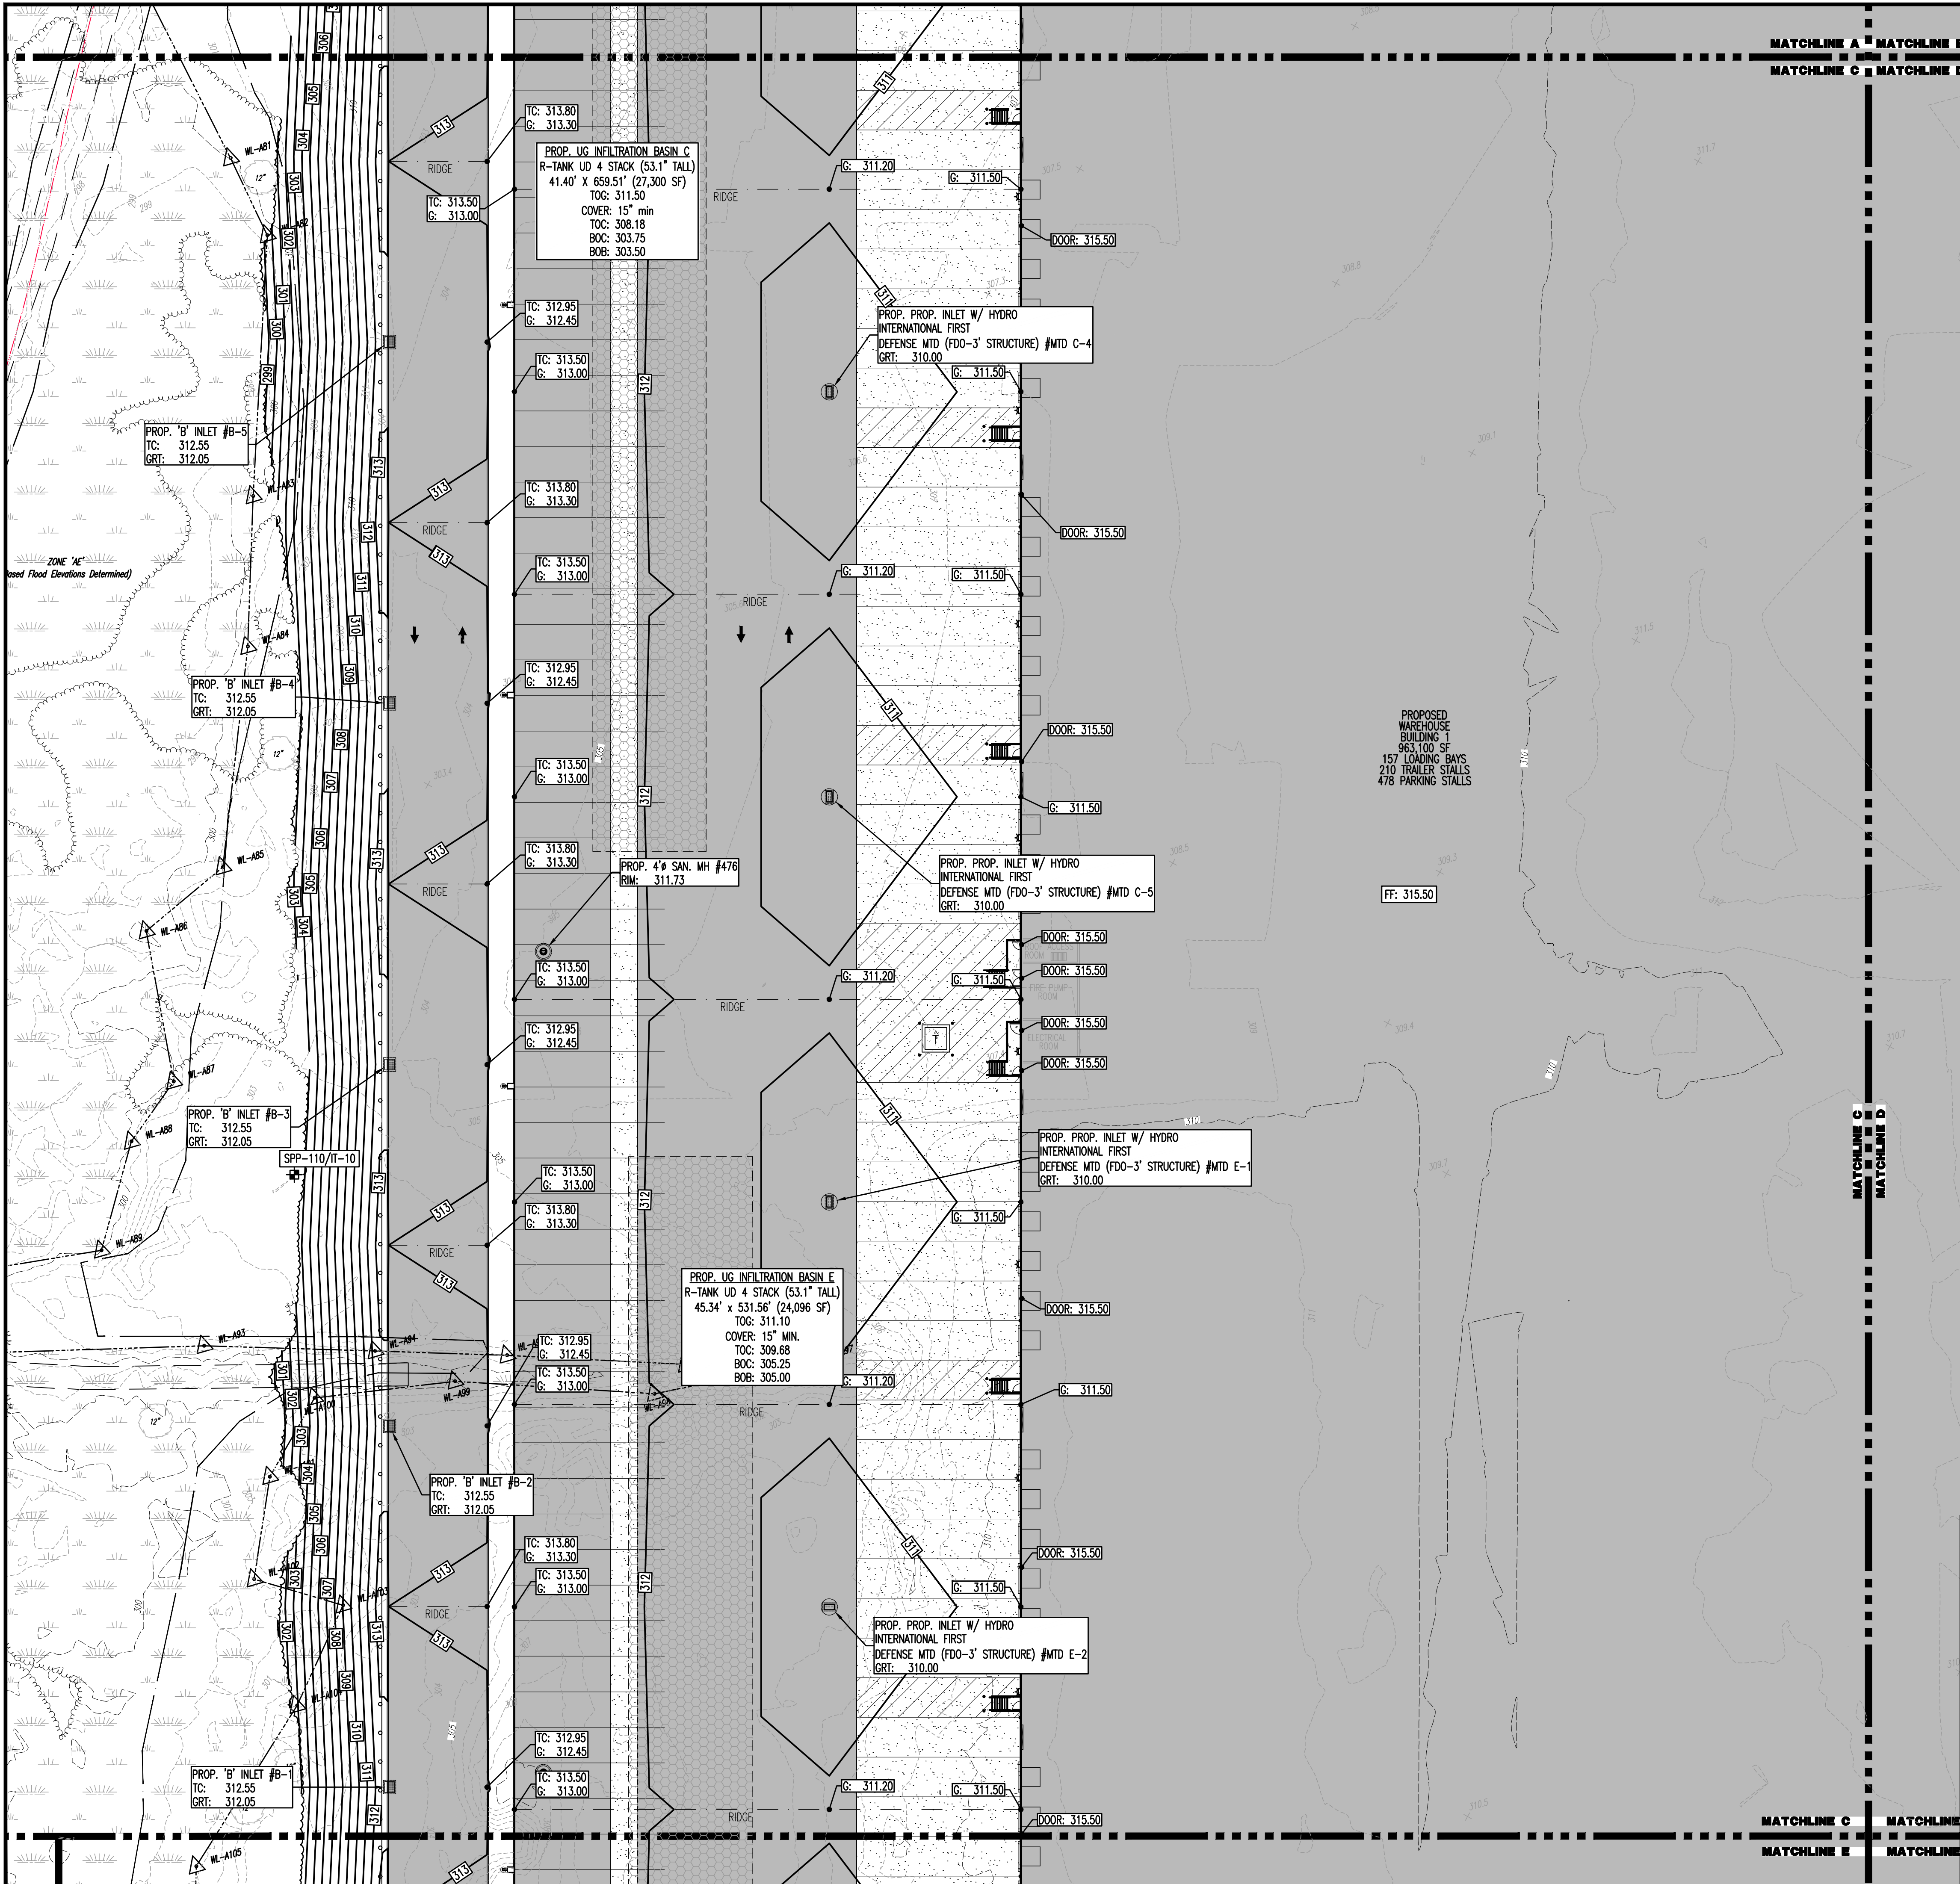

SEE SHEET 03 OF 132 FOR GRADING PLAN NOTES

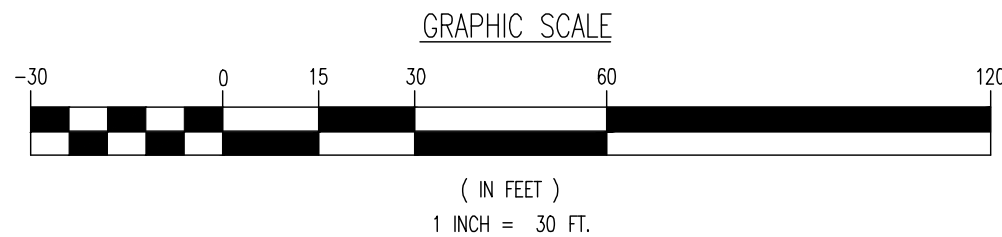

THIS PLAN SET IS FOR PERMITTING PURPOSES ONLY AND MAY NOT BE USED FOR CONSTRUCTION

DYNAMIC ENGINEERING LAND DEVELOPMENT CONSULTING • PERMITTING • GEOTECHNICAL • ENVIRONMENTAL • SURVEY • PLANNING & ZONING		1954 Main Street Lake Como, NJ 07719 T: 732.974.0198 F: 732.974.3521 www.dynamiceng.com	
TITLE: GRADING PLAN C			
PROJECT: IV2. ROCKLAND LOGISTICS, LLC PROPOSED INDUSTRIAL PARK AT 25 OLD MILL ROAD		JOB No: 3709-99-004 DATE: 12/17/2021	
SECTION: 55.22 BLOCK 1, LOT 1; SECTION: 55.37, BLOCK 1, LOT 31 OLD MILL ROAD AND HEMION ROAD (CR 93) VILLAGE OF SUFFERN, ROCKLAND COUNTY, NEW YORK		DRAWN BY: CAM DESIGNED BY: JMS CHECKED BY: JMS CHECKED BY: ZAK	
ZACHARY A. KAMM PROFESSIONAL ENGINEER NEW YORK LICENSE No. 107071		JOSHUA M. SNYDAL PROFESSIONAL ENGINEER NEW YORK LICENSE No. 6539	
PROTECT YOURSELF ALL STATES REQUIRE REGISTRATION OF CONTRACTS, AGREEMENTS, OR ANY OTHER PREPARED BY OR FOR THE ENGINEER FOR STATE SPECIFIC DIRECT PHONE NUMBERS VISIT: WWW.CALL811.COM		811 OF 132 Rev. # 5	