
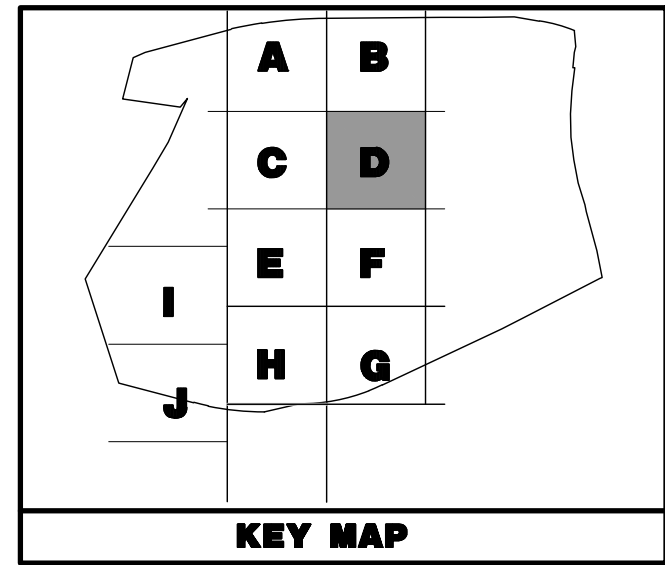


1	DATE	10/17/24	REV. PER PLANNING BOARD SUBMISSION	1	DATE	10/17/24	REV. PER PLANNING BOARD SUBMISSION
2	DATE	10/17/24	REV. PER VILLAGE AND COUNTY COMMENTS	2	DATE	10/17/24	REV. PER VILLAGE AND COUNTY COMMENTS
3	DATE	10/17/24	REV. PER TOWNSHIP AND COUNTY COMMENTS	3	DATE	10/17/24	REV. PER TOWNSHIP AND COUNTY COMMENTS
4	DATE	10/17/24	REV. PER CLIENT AND COUNTY COMMENTS	4	DATE	10/17/24	REV. PER CLIENT AND COUNTY COMMENTS
5	DATE	10/17/24	REV. PER CLIENT AND COUNTY COMMENTS	5	DATE	10/17/24	REV. PER CLIENT AND COUNTY COMMENTS

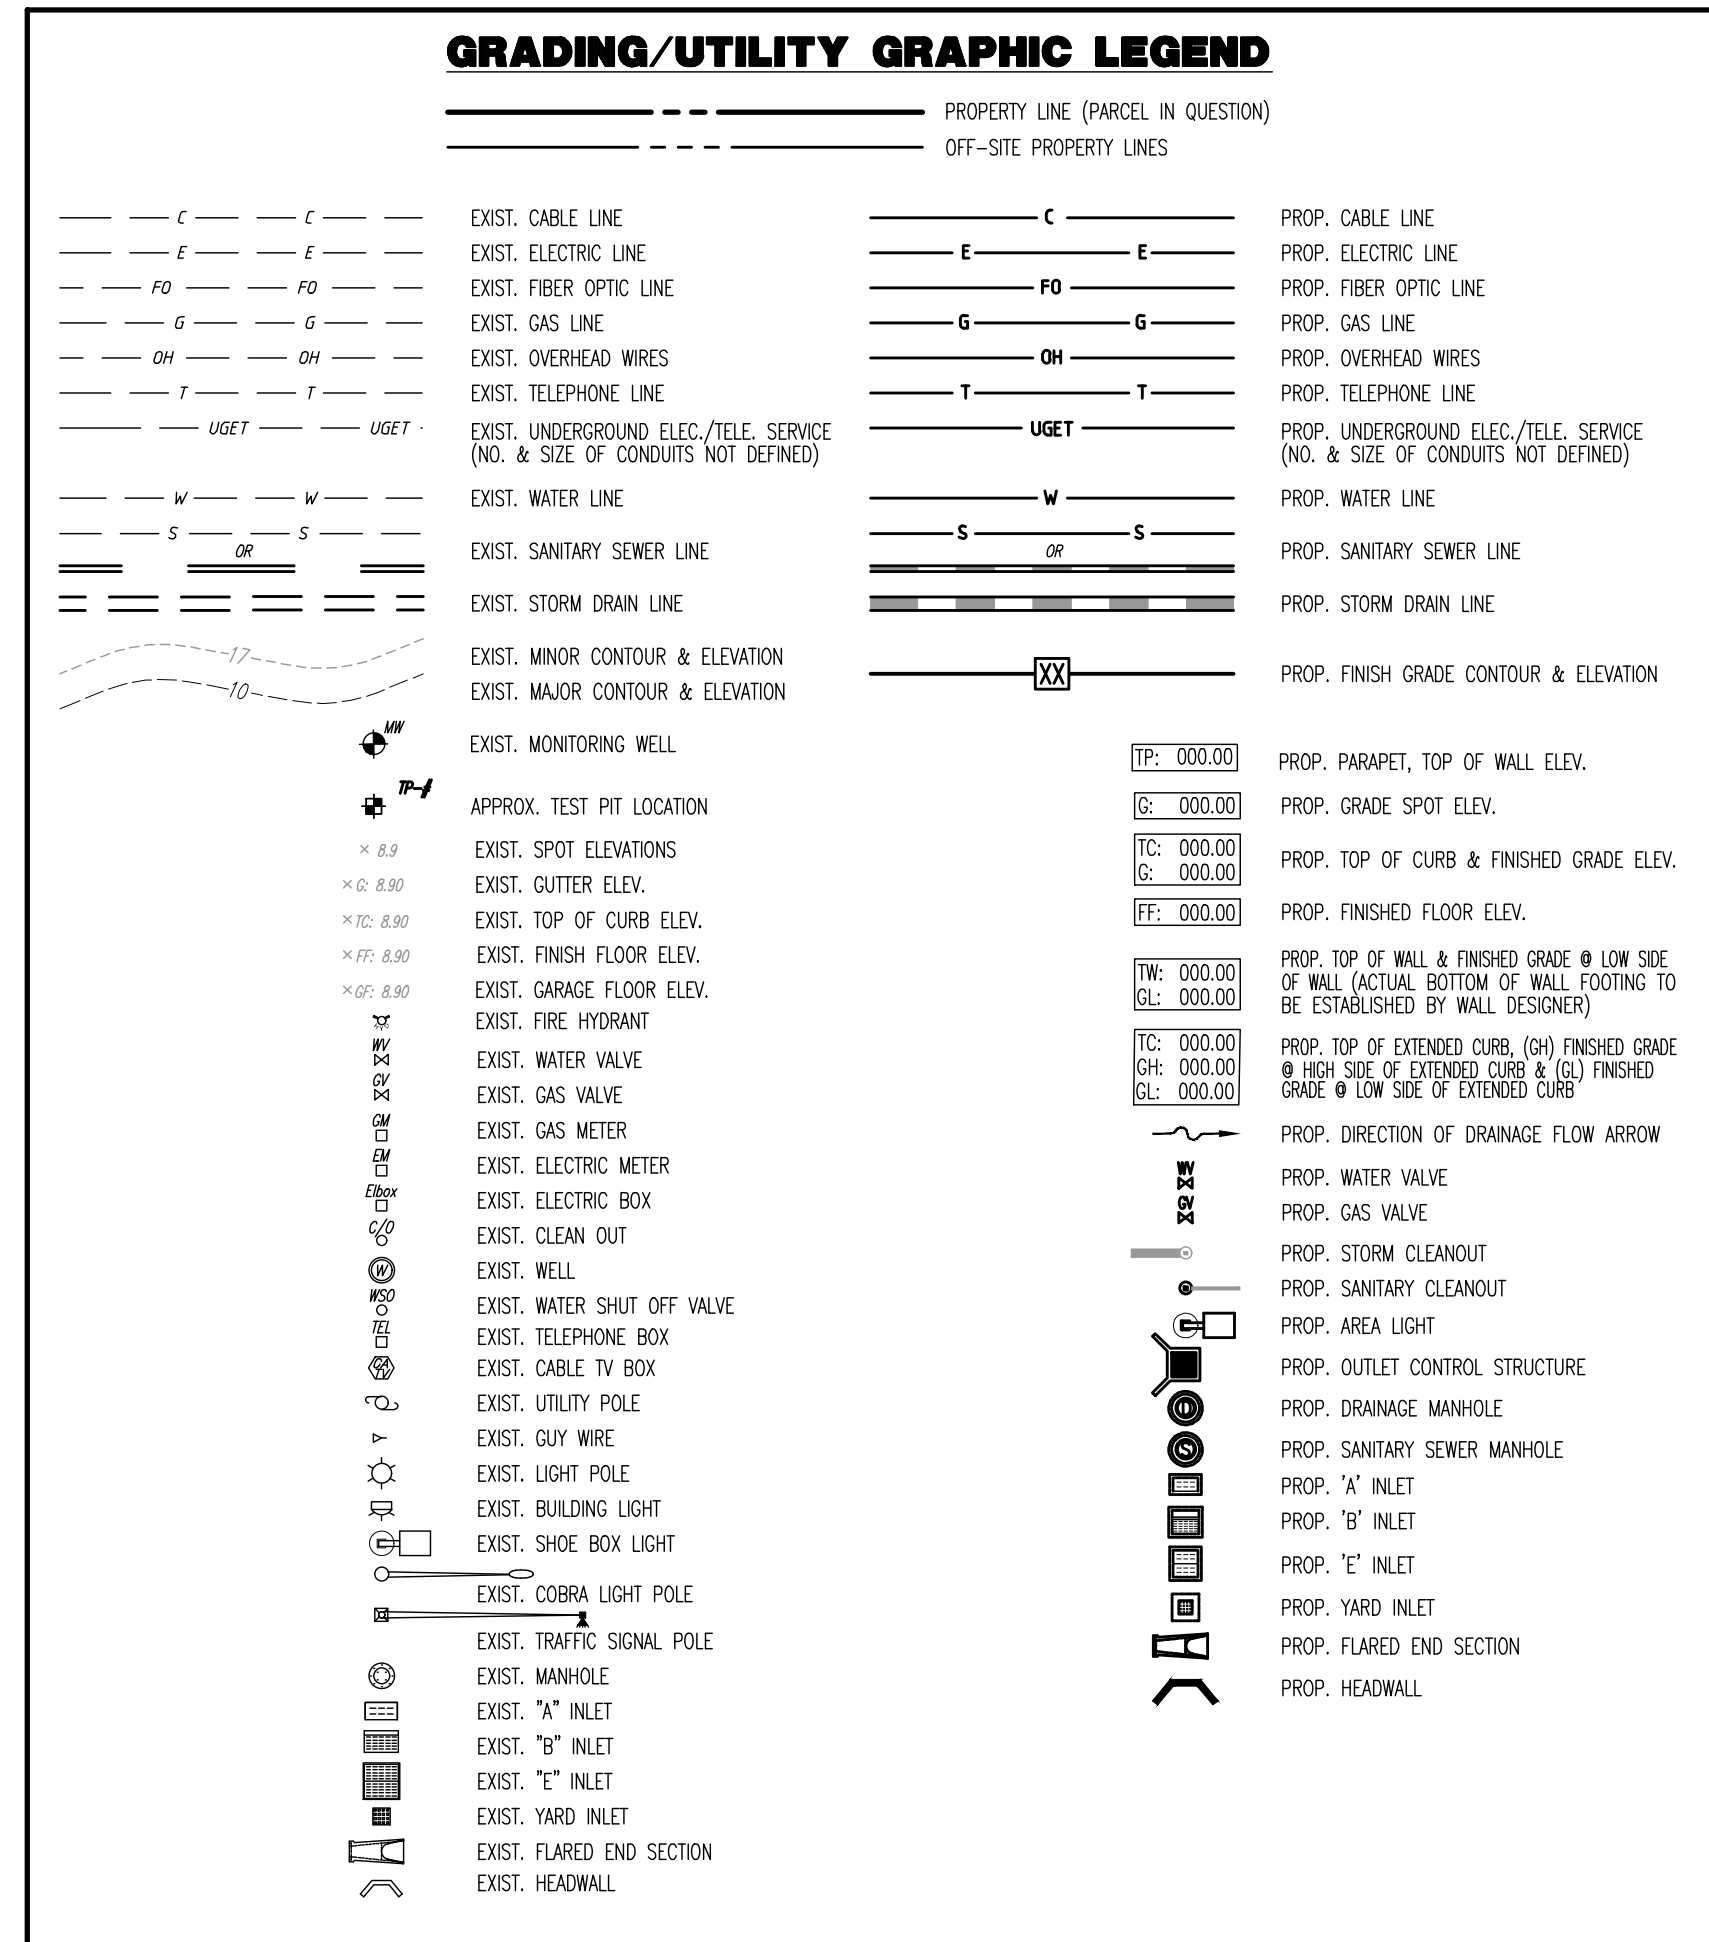

DYNAMIC ENGINEERING

LAND DEVELOPMENT CONSULTING • PERMITTING • GEOTECHNICAL • ENVIRONMENTAL • SURVEY • PLANNING & ZONING

Lake Como, New Jersey: 1-732-974-0198 | Chester, New Jersey: 1-908-895-7529 | Newark, New Jersey: 1-973-735-7200 | Toms River, New Jersey: 1-732-678-0000
 Allen, Texas: 1-972-534-2100 | Austin, Texas: 1-512-446-2646 | Houston, Texas: 1-281-789-6400 | Denver Beach, Florida: 1-561-911-8570
 Newburgh, Pennsylvania: 1-267-685-0276 | Philadelphia, Pennsylvania: 1-215-235-6886 | Salt Lake City, Utah: 1-616-386-8450

TITLE:

GRADING PLAN D

PROJECT: **IV2 ROCKLAND LOGISTICS, LLC**
PROPOSED INDUSTRIAL PARK AT 25 OLD MILL ROAD
 SECTION 55.22 BLOCK 1, LOT 1 SECTION 55.37, BLOCK 1, LOT 31
 OLD MILL ROAD AND HEMION ROAD (SP. 93)
 VILLAGE OF SUFFERN, ROCKLAND COUNTY, NEW YORK

ZACHARY A. KAMM

PROFESSIONAL ENGINEER
NEW YORK LICENSE NO. 107071



JOSHUA M. SGNALD

PROFESSIONAL ENGINEER
NEW YORK LICENSE NO. 106739

811

Before you dig, call 811

PROTECT YOURSELF

ALL STATE RESIDENTS OFTEN HAVE UNKNOWINGLY CAUGHT UPON THE LARGEST SURPRISE EXPENSE OF AN HOUSING PROJECT: THE COST OF REMEDIATION OF A CONTAMINATED SITE.

FOR STATE SPECIFIC DIRT/FILL PHONE NUMBERS VISIT: www.Call811.com

JOB NO: 3709-99-004

DRAWN BY: CAM

DESIGNED BY: JMS

CHECKED BY: JMS

CHECKED BY: ZAK

DATE: 12/17/2021

SCALE: (1"=30' (V)

SHEET No:

32

OF 132

Rev. # 5