



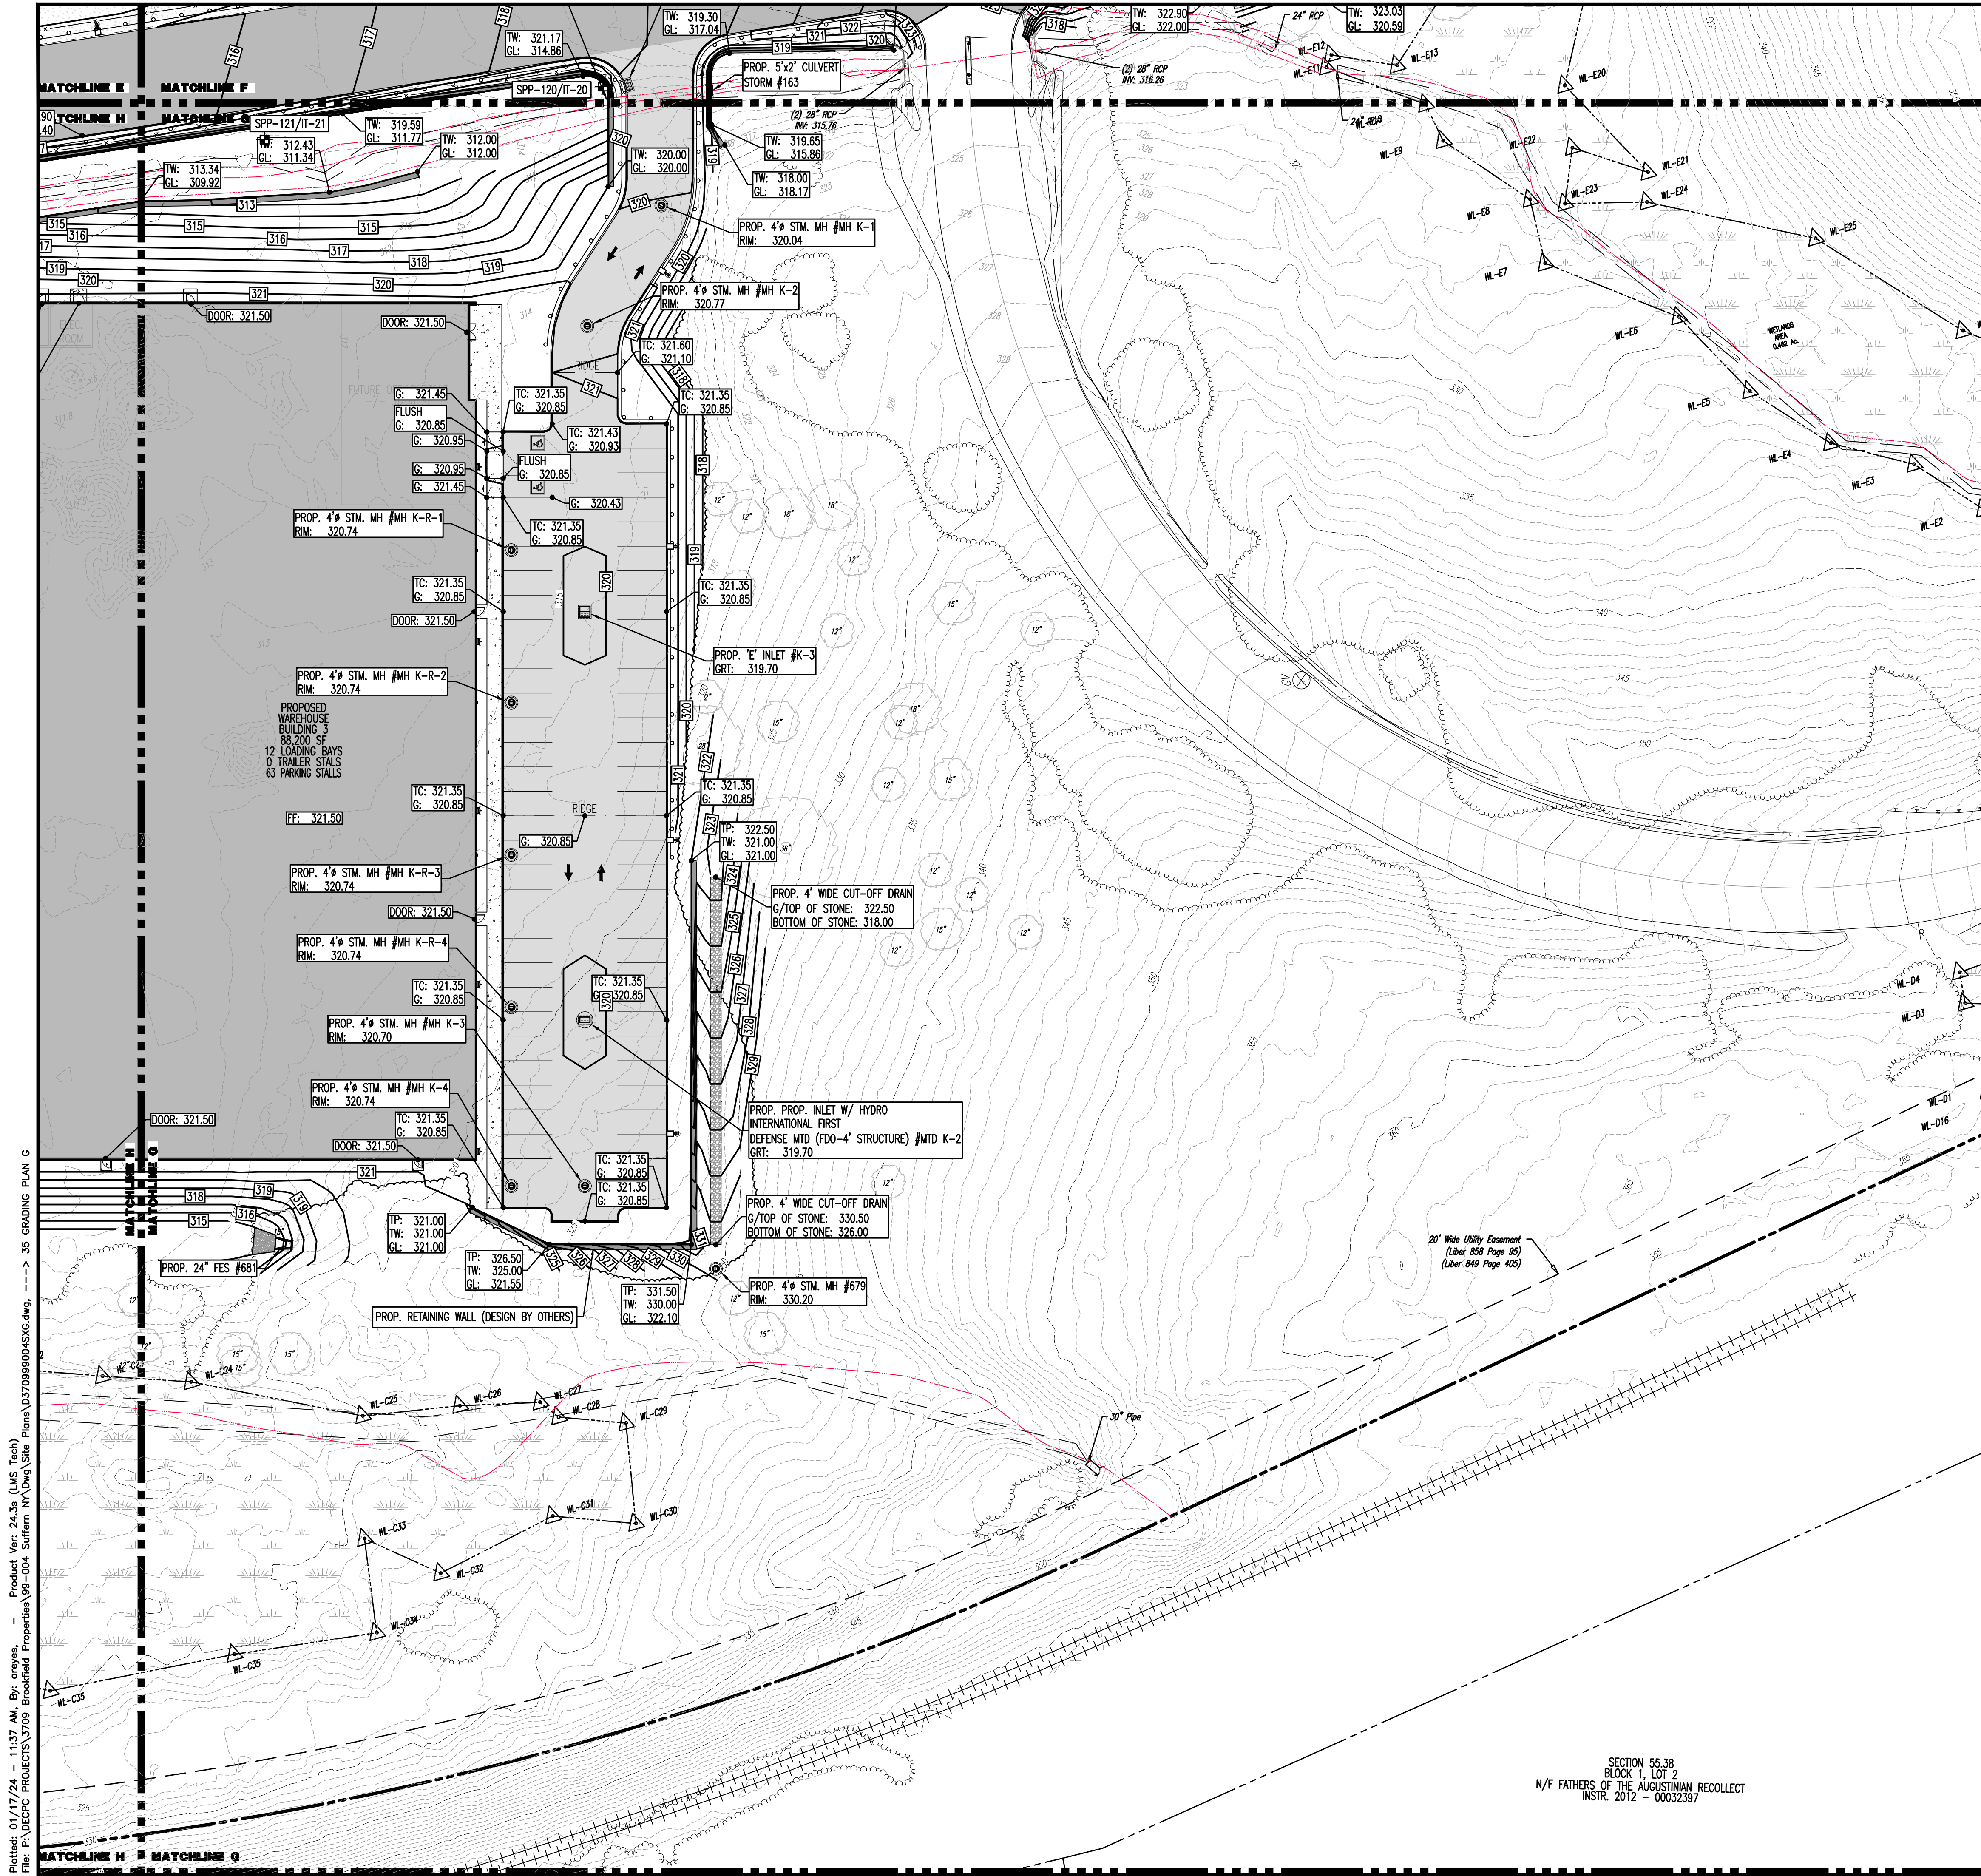

PAVEMENT LEGEND


[Symbol]	PROPOSED STANDARD PAVEMENT
[Symbol]	PROPOSED HEAVY DUTY PAVEMENT
[Symbol]	PROPOSED STANDARD CONCRETE
[Symbol]	PROPOSED HEAVY DUTY CONCRETE

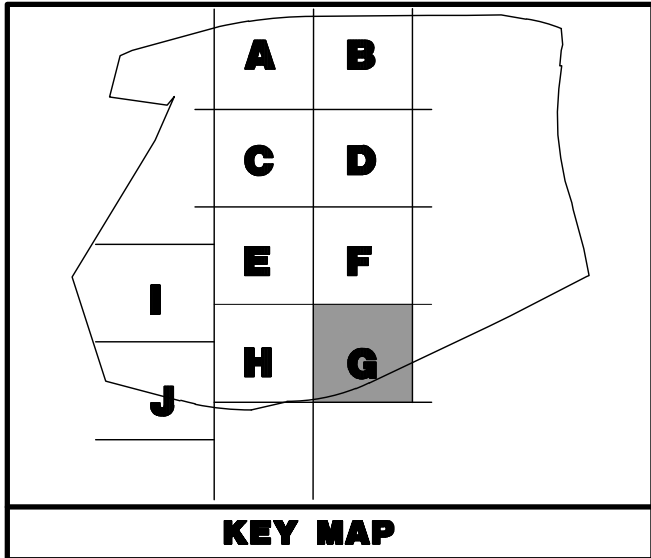

GRADING/UTILITY GRAPHIC LEGEND

[Symbol]	EXIST. CABLE LINE	[Symbol]	PROP. CABLE LINE
[Symbol]	EXIST. ELECTRIC LINE	[Symbol]	PROP. ELECTRIC LINE
[Symbol]	EXIST. FIBER OPTIC LINE	[Symbol]	PROP. FIBER OPTIC LINE
[Symbol]	EXIST. GAS LINE	[Symbol]	PROP. GAS LINE
[Symbol]	EXIST. OVERHEAD WIRES	[Symbol]	PROP. OVERHEAD WIRES
[Symbol]	EXIST. TELEPHONE LINE	[Symbol]	PROP. TELEPHONE LINE
[Symbol]	EXIST. UNDERGROUND ELEC./TELE. SERVICE (NO. & SIZE OF CONDUITS NOT DEFINED)	[Symbol]	PROP. UNDERGROUND ELEC./TELE. SERVICE (NO. & SIZE OF CONDUITS NOT DEFINED)
[Symbol]	EXIST. WATER LINE	[Symbol]	PROP. WATER LINE
[Symbol]	EXIST. SANITARY SEWER LINE	[Symbol]	PROP. SANITARY SEWER LINE
[Symbol]	EXIST. STORM DRAIN LINE	[Symbol]	PROP. STORM DRAIN LINE
[Symbol]	EXIST. MINOR CONTOUR & ELEVATION	[Symbol]	PROP. FINISH GRADE CONTOUR & ELEVATION
[Symbol]	EXIST. MAJOR CONTOUR & ELEVATION	[Symbol]	PROP. PARAPET, TOP OF WALL ELEV.
[Symbol]	EXIST. MONITORING WELL	[Symbol]	PROP. GRADE SPOT ELEV.
[Symbol]	APPROX. TEST PIT LOCATION	[Symbol]	PROP. TOP OF CURB & FINISHED GRADE ELEV.
[Symbol]	EXIST. SPOT ELEVATIONS	[Symbol]	PROP. FINISHED FLOOR ELEV.
[Symbol]	EXIST. GUTTER ELEV.	[Symbol]	PROP. TOP OF WALL & FINISHED GRADE @ LOW SIDE OF WALL (ACTUAL BOTTOM OF WALL FOOTING TO BE ESTABLISHED BY WALL DESIGNER)
[Symbol]	EXIST. TOP OF CURB ELEV.	[Symbol]	PROP. TOP OF WALL & FINISHED GRADE @ HIGH SIDE OF EXTENDED CURB & (G) FINISHED GRADE @ LOW SIDE OF EXTENDED CURB
[Symbol]	EXIST. FINISH FLOOR ELEV.	[Symbol]	PROP. DIRECTION OF DRAINAGE FLOW ARROW
[Symbol]	EXIST. FIRE HYDRANT	[Symbol]	PROP. WATER VALVE
[Symbol]	EXIST. WATER VALVE	[Symbol]	PROP. GAS VALVE
[Symbol]	EXIST. GAS VALVE	[Symbol]	PROP. STORM CLEANOUT
[Symbol]	EXIST. GAS METER	[Symbol]	PROP. SANITARY CLEANOUT
[Symbol]	EXIST. ELECTRIC METER	[Symbol]	PROP. AREA LIGHT
[Symbol]	EXIST. ELECTRIC BOX	[Symbol]	PROP. OUTLET CONTROL STRUCTURE
[Symbol]	EXIST. CLEAN OUT	[Symbol]	PROP. DRAINAGE MANHOLE
[Symbol]	EXIST. WELL	[Symbol]	PROP. SANITARY SEWER MANHOLE
[Symbol]	EXIST. WATER SHUT OFF VALVE	[Symbol]	PROP. 'A' INLET
[Symbol]	EXIST. TELEPHONE BOX	[Symbol]	PROP. 'B' INLET
[Symbol]	EXIST. CABLE TV BOX	[Symbol]	PROP. 'C' INLET
[Symbol]	EXIST. UTILITY POLE	[Symbol]	PROP. YARD INLET
[Symbol]	EXIST. GUY WIRE	[Symbol]	PROP. FLARED END SECTION
[Symbol]	EXIST. LIGHT POLE	[Symbol]	PROP. HEADWALL
[Symbol]	EXIST. BUILDING LIGHT		
[Symbol]	EXIST. SHOE BOX LIGHT		
[Symbol]	EXIST. COBRA LIGHT POLE		
[Symbol]	EXIST. TRAFFIC SIGNAL POLE		
[Symbol]	EXIST. MANHOLE		
[Symbol]	EXIST. 'A' INLET		
[Symbol]	EXIST. 'B' INLET		
[Symbol]	EXIST. 'C' INLET		
[Symbol]	EXIST. YARD INLET		
[Symbol]	EXIST. FLARED END SECTION		
[Symbol]	EXIST. HEADWALL		

SEE SHEET 03 OF 132 FOR GRADING PLAN NOTES

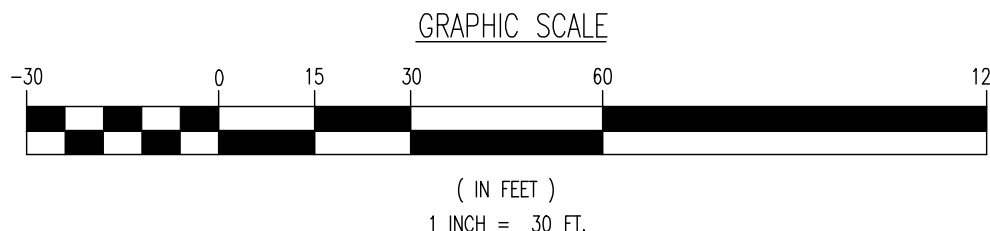

THIS PLAN SET IS FOR PERMITTING PURPOSES ONLY AND MAY NOT BE USED FOR CONSTRUCTION

DYNAMIC ENGINEERING
LAND DEVELOPMENT CONSULTING • PERMITTING • GEOTECHNICAL • ENVIRONMENTAL • SURVEY • PLANNING & ZONING

1954 Main Street
Lake Como, NJ 07719
T: 732.974.0198
F: 732.974.3521
www.dynamiceng.com

PROJECT: **IV2 ROCKLAND LOGISTICS, LLC**
PROPOSED INDUSTRIAL PARK AT 25 OLD MILL ROAD
SECTION 55.22 BLOCK 1, LOT 1; SECTION 55.37, BLOCK 1, LOT 31
OLD MILL ROAD AND HEMION ROAD (CR 93)
VILLAGE OF SUFFERN, ROCKLAND COUNTY, NEW YORK

TITLE: **GRADING PLAN G**

JOB No: 3709-99-004
DATE: 12/17/2021
DRAWN BY: CAM
SCALE: (H) 1"=30'
(V)
DESIGNED BY: JMS
SHEET No:
CHECKED BY: JMS
ZAK
35
OF 132
Rev. # 5

ZACHARY A. KAMM
PROFESSIONAL ENGINEER
NEW YORK LICENSE No. 107071

JOSHUA M. SERNALD
PROFESSIONAL ENGINEER
NEW YORK LICENSE No. 6539

811
PROTECT YOURSELF
ALL STATES REQUIRE RELOCATION OF
CONCRETE, METALS, OR ANY OTHER
OBJECTS PRIOR TO ANY EXCAVATION
PREPARED TO ORDER THE SERVICE
FOR STATE SPECIFIC DIRECT PHONE NUMBERS VISIT:
WWW.CALL811.COM

Plotted: 01/17/24 - 11:37 AM, By: areyes, Product Ver: 24.3s (LMS Tech)
File: P:\BPC PROJECTS\3709 Brookfield Properties\99-004 Suffern NY\DWG\Site Plans\35 GRADING PLAN G.dwg, ---> 35 GRADING PLAN G