



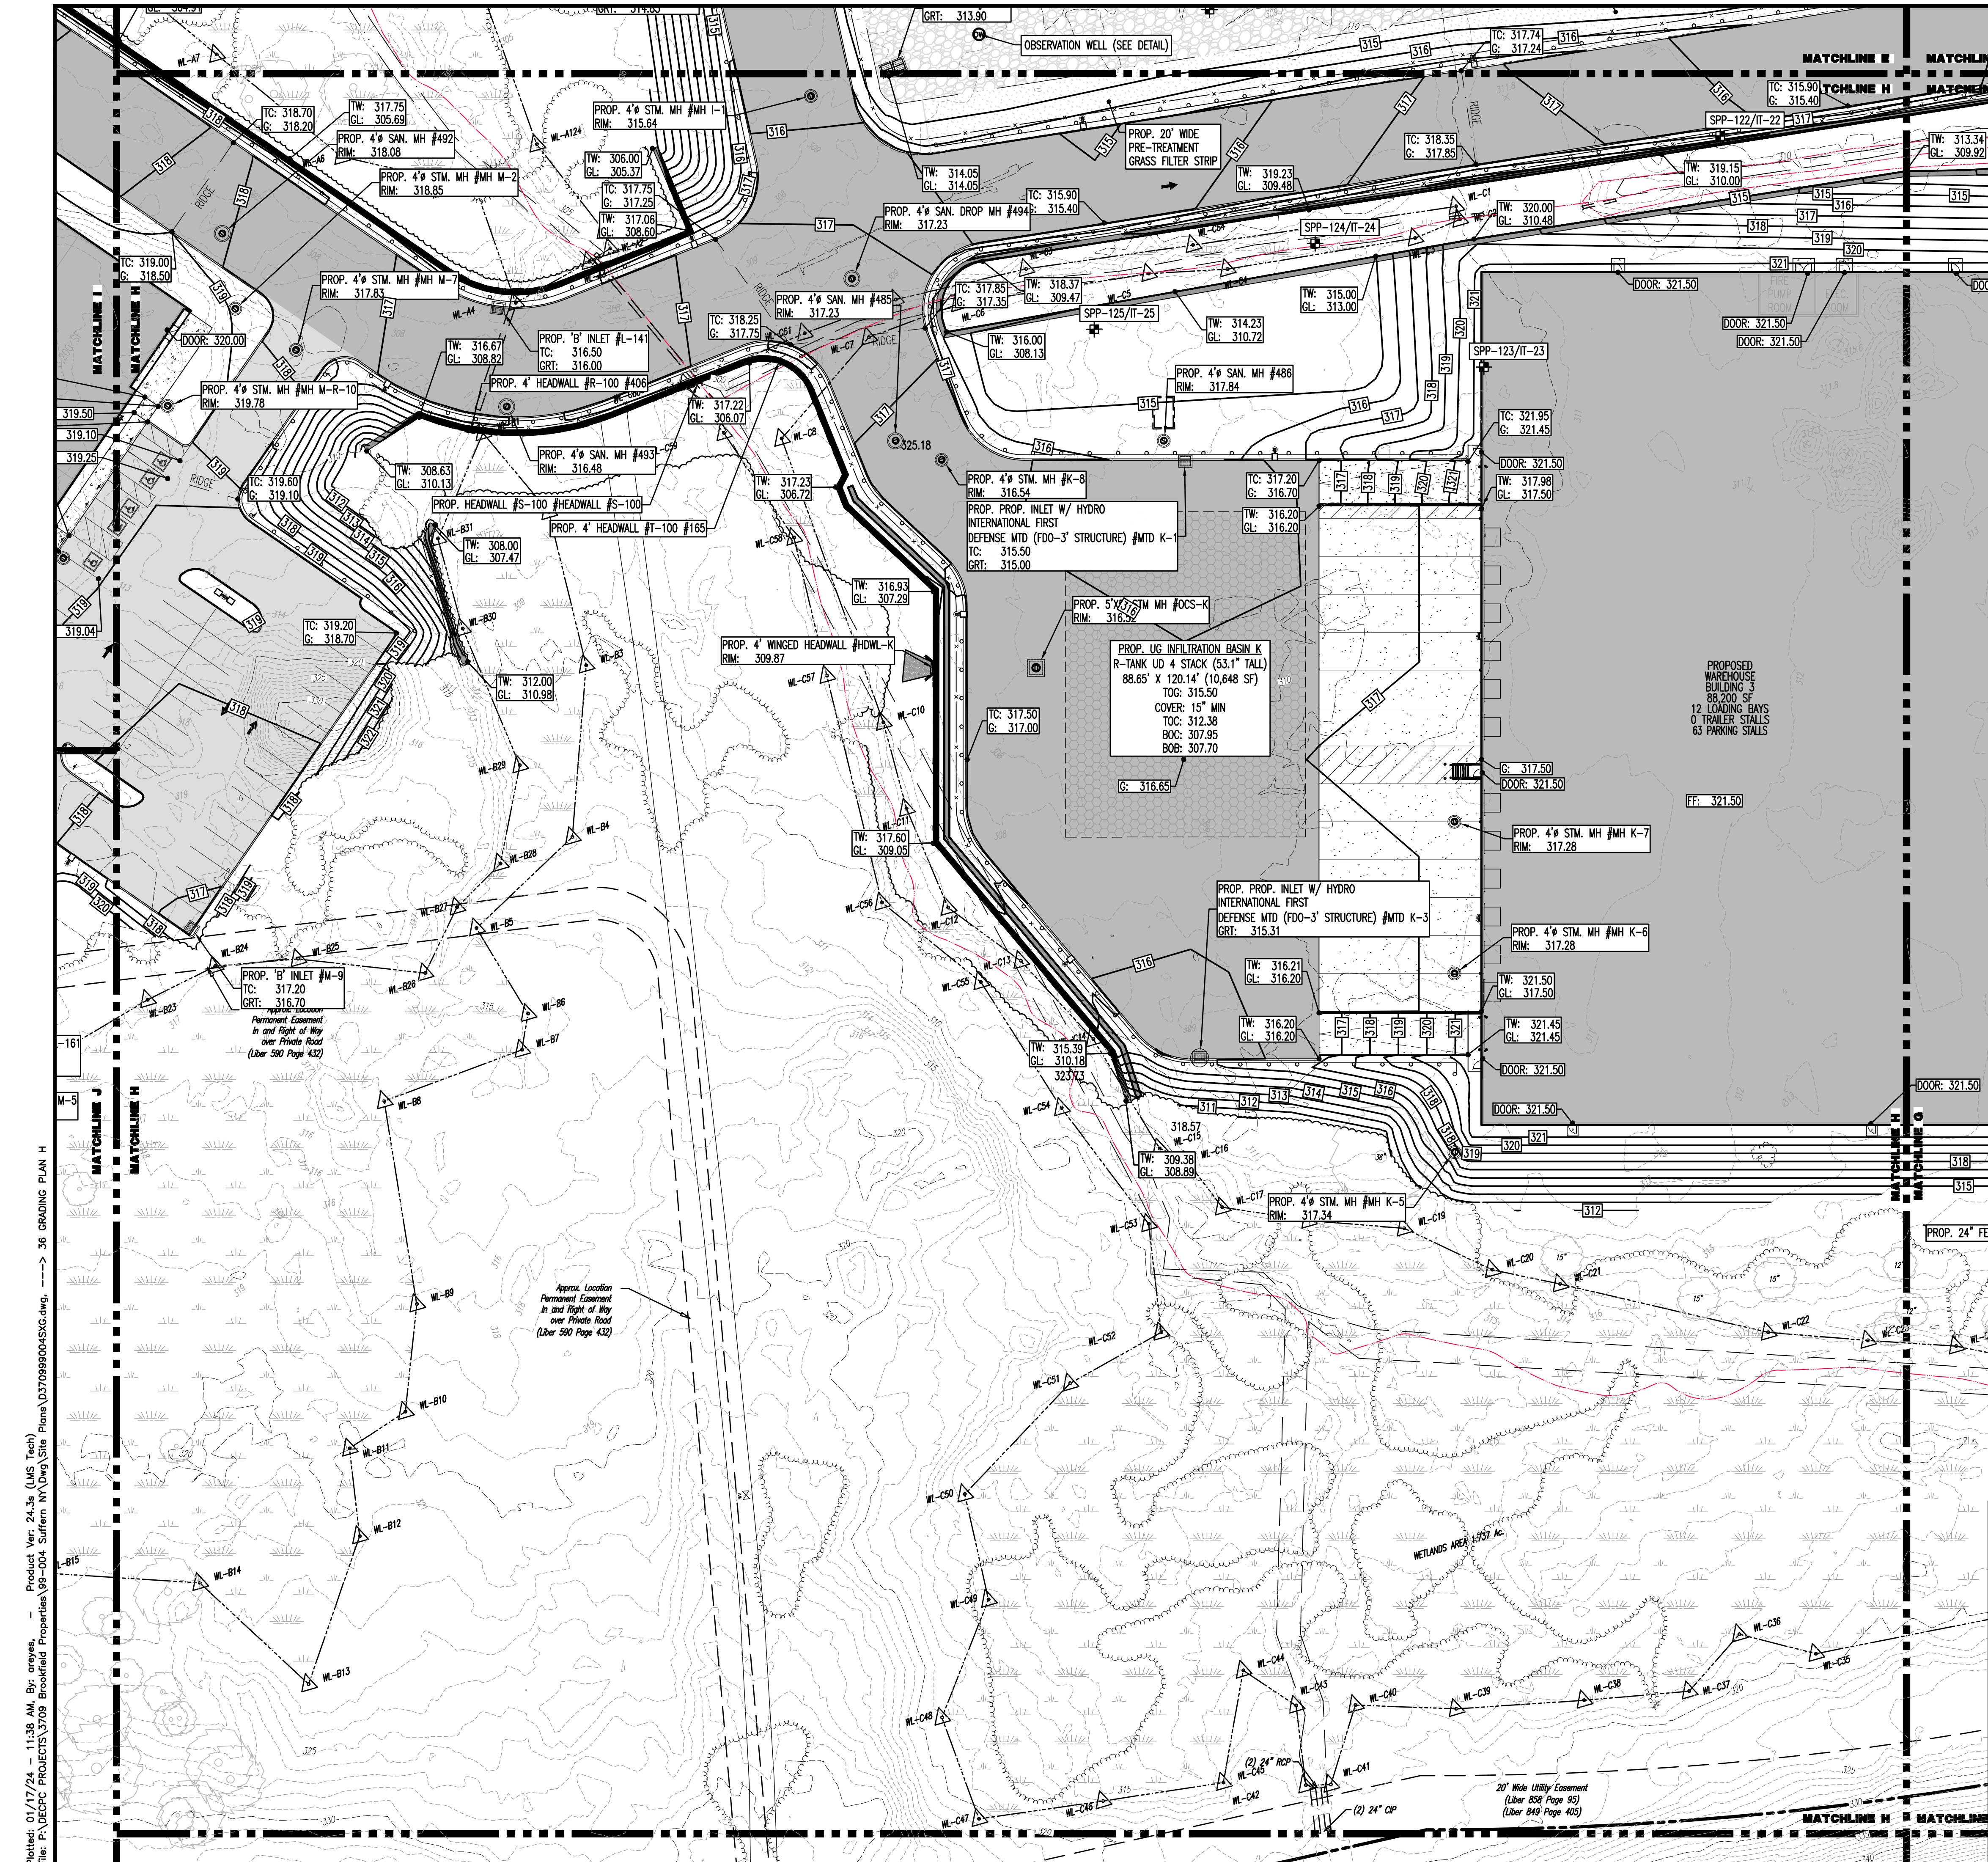

PAVEMENT LEGEND


[Pattern]	PROPOSED STANDARD PAVEMENT
[Pattern]	PROPOSED HEAVY DUTY PAVEMENT
[Pattern]	PROPOSED STANDARD CONCRETE
[Pattern]	PROPOSED HEAVY DUTY CONCRETE

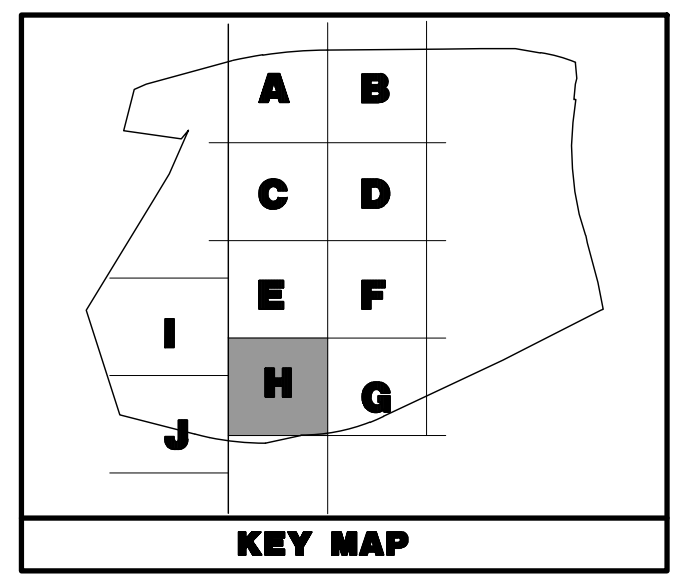

GRADING/UTILITY GRAPHIC LEGEND

[Symbol]	EXIST. CABLE LINE	[Symbol]	PROP. CABLE LINE
[Symbol]	EXIST. ELECTRIC LINE	[Symbol]	PROP. ELECTRIC LINE
[Symbol]	EXIST. FIBER OPTIC LINE	[Symbol]	PROP. FIBER OPTIC LINE
[Symbol]	EXIST. GAS LINE	[Symbol]	PROP. GAS LINE
[Symbol]	EXIST. OVERHEAD WIRES	[Symbol]	PROP. OVERHEAD WIRES
[Symbol]	EXIST. TELEPHONE LINE	[Symbol]	PROP. TELEPHONE LINE
[Symbol]	EXIST. UNDERGROUND ELEC./TELE. SERVICE (NO. & SIZE OF CONDUITS NOT DEFINED)	[Symbol]	PROP. UNDERGROUND ELEC./TELE. SERVICE (NO. & SIZE OF CONDUITS NOT DEFINED)
[Symbol]	EXIST. WATER LINE	[Symbol]	PROP. WATER LINE
[Symbol]	EXIST. SANITARY SEWER LINE	[Symbol]	PROP. SANITARY SEWER LINE
[Symbol]	EXIST. STORM DRAIN LINE	[Symbol]	PROP. STORM DRAIN LINE
[Symbol]	EXIST. MINOR CONTOUR & ELEVATION	[Symbol]	PROP. FINISH GRADE CONTOUR & ELEVATION
[Symbol]	EXIST. MAJOR CONTOUR & ELEVATION	[Symbol]	PROP. FINISH GRADE CONTOUR & ELEVATION
[Symbol]	EXIST. MONITORING WELL	[Symbol]	PROP. PARAPET, TOP OF WALL ELEV.
[Symbol]	APPROX. TEST PIT LOCATION	[Symbol]	PROP. GRADE SPOT ELEV.
[Symbol]	EXIST. SPOT ELEVATIONS	[Symbol]	PROP. TOP OF CURB & FINISHED GRADE ELEV.
[Symbol]	EXIST. GUTTER ELEV.	[Symbol]	PROP. FINISHED FLOOR ELEV.
[Symbol]	EXIST. TOP OF CURB ELEV.	[Symbol]	PROP. TOP OF WALL & FINISHED GRADE @ LOW SIDE OF WALL (ACTUAL BOTTOM OF WALL FOOTING TO BE ESTABLISHED BY WALL DESIGNER)
[Symbol]	EXIST. FINISH FLOOR ELEV.	[Symbol]	PROP. TOP OF EXTENDED CURB, (CH) FINISHED GRADE @ HIGH SIDE OF EXTENDED CURB & (CL) FINISHED GRADE @ LOW SIDE OF EXTENDED CURB
[Symbol]	EXIST. GARAGE FLOOR ELEV.	[Symbol]	PROP. TOP OF EXTENDED CURB, (CH) FINISHED GRADE @ HIGH SIDE OF EXTENDED CURB & (CL) FINISHED GRADE @ LOW SIDE OF EXTENDED CURB
[Symbol]	EXIST. FIRE HYDRANT	[Symbol]	PROP. DIRECTION OF DRAINAGE FLOW ARROW
[Symbol]	EXIST. WATER VALVE	[Symbol]	PROP. WATER VALVE
[Symbol]	EXIST. GAS VALVE	[Symbol]	PROP. GAS VALVE
[Symbol]	EXIST. GAS METER	[Symbol]	PROP. STORM CLEANOUT
[Symbol]	EXIST. ELECTRIC METER	[Symbol]	PROP. SANITARY CLEANOUT
[Symbol]	EXIST. ELECTRIC BOX	[Symbol]	PROP. AREA LIGHT
[Symbol]	EXIST. CLEAN OUT	[Symbol]	PROP. OUTLET CONTROL STRUCTURE
[Symbol]	EXIST. WELL	[Symbol]	PROP. DRAINAGE MANHOLE
[Symbol]	EXIST. WATER SHUT OFF VALVE	[Symbol]	PROP. SANITARY SEWER MANHOLE
[Symbol]	EXIST. TELEPHONE BOX	[Symbol]	PROP. 'A' INLET
[Symbol]	EXIST. CABLE TV BOX	[Symbol]	PROP. 'B' INLET
[Symbol]	EXIST. UTILITY POLE	[Symbol]	PROP. 'C' INLET
[Symbol]	EXIST. GUY WIRE	[Symbol]	PROP. YARD INLET
[Symbol]	EXIST. LIGHT POLE	[Symbol]	PROP. FLARED END SECTION
[Symbol]	EXIST. BUILDING LIGHT	[Symbol]	PROP. HEADWALL
[Symbol]	EXIST. SHOE BOX LIGHT	[Symbol]	
[Symbol]	EXIST. COBRA LIGHT POLE	[Symbol]	
[Symbol]	EXIST. TRAFFIC SIGNAL POLE	[Symbol]	
[Symbol]	EXIST. MANHOLE	[Symbol]	
[Symbol]	EXIST. 'A' INLET	[Symbol]	
[Symbol]	EXIST. 'B' INLET	[Symbol]	
[Symbol]	EXIST. 'C' INLET	[Symbol]	
[Symbol]	EXIST. YARD INLET	[Symbol]	
[Symbol]	EXIST. FLARED END SECTION	[Symbol]	
[Symbol]	EXIST. HEADWALL	[Symbol]	

SEE SHEET 03 OF 132 FOR GRADING PLAN NOTES

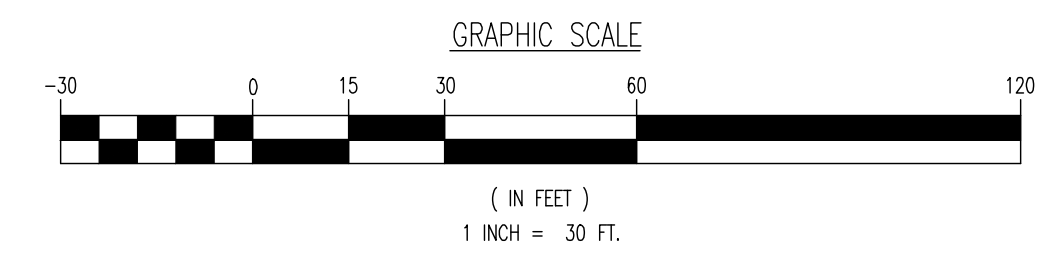

THIS PLAN SET IS FOR PERMITTING PURPOSES ONLY AND MAY NOT BE USED FOR CONSTRUCTION

DYNAMIC ENGINEERING LAND DEVELOPMENT CONSULTING • PERMITTING • GEOTECHNICAL • ENVIRONMENTAL • SURVEY • PLANNING & ZONING		1954 Main Street Lake Como, NJ 07719 T: 732.974.0198 F: 732.974.3521 www.dynamiceng.com	
TITLE: GRADING PLAN H		JOB No: 3709-99-004	
PROJECT: IV2 ROCKLAND LOGISTICS, LLC PROPOSED INDUSTRIAL PARK AT 25 OLD MILL ROAD		DATE: 12/17/2021	
SECTION: 55-22 BLOCK 1, LOT 1; SECTION 55-37, BLOCK 1, LOT 31 OLD MILL ROAD AND HEMION ROAD (CR 93) VILLAGE OF SUFFERN, ROCKLAND COUNTY, NEW YORK		DRAWN BY: CAM	
DESIGNED BY: JMS		SCALE: (H) 1"=30' (V)	
CHECKED BY: JMS		SHEET No:	
CHECKED BY: ZAK		36	
ZACHARY A. KAMM		JOSHUA M. SWALD	
PROFESSIONAL ENGINEER NEW YORK LICENSE No. 107071		PROFESSIONAL ENGINEER NEW YORK LICENSE No. 10639	
Rev. 5		Rev. 5	

Plotted: 01/17/24 - 11:38 AM, By: areyes, Product Ver: 24.3s (LMS Tech)
File: P:\GEPC PROJECTS\3709 Brookfield Properties\3709-004 Suffern NY\DWG Site Plans\3709090045XG.dwg, ---> 36 GRADING PLAN H