

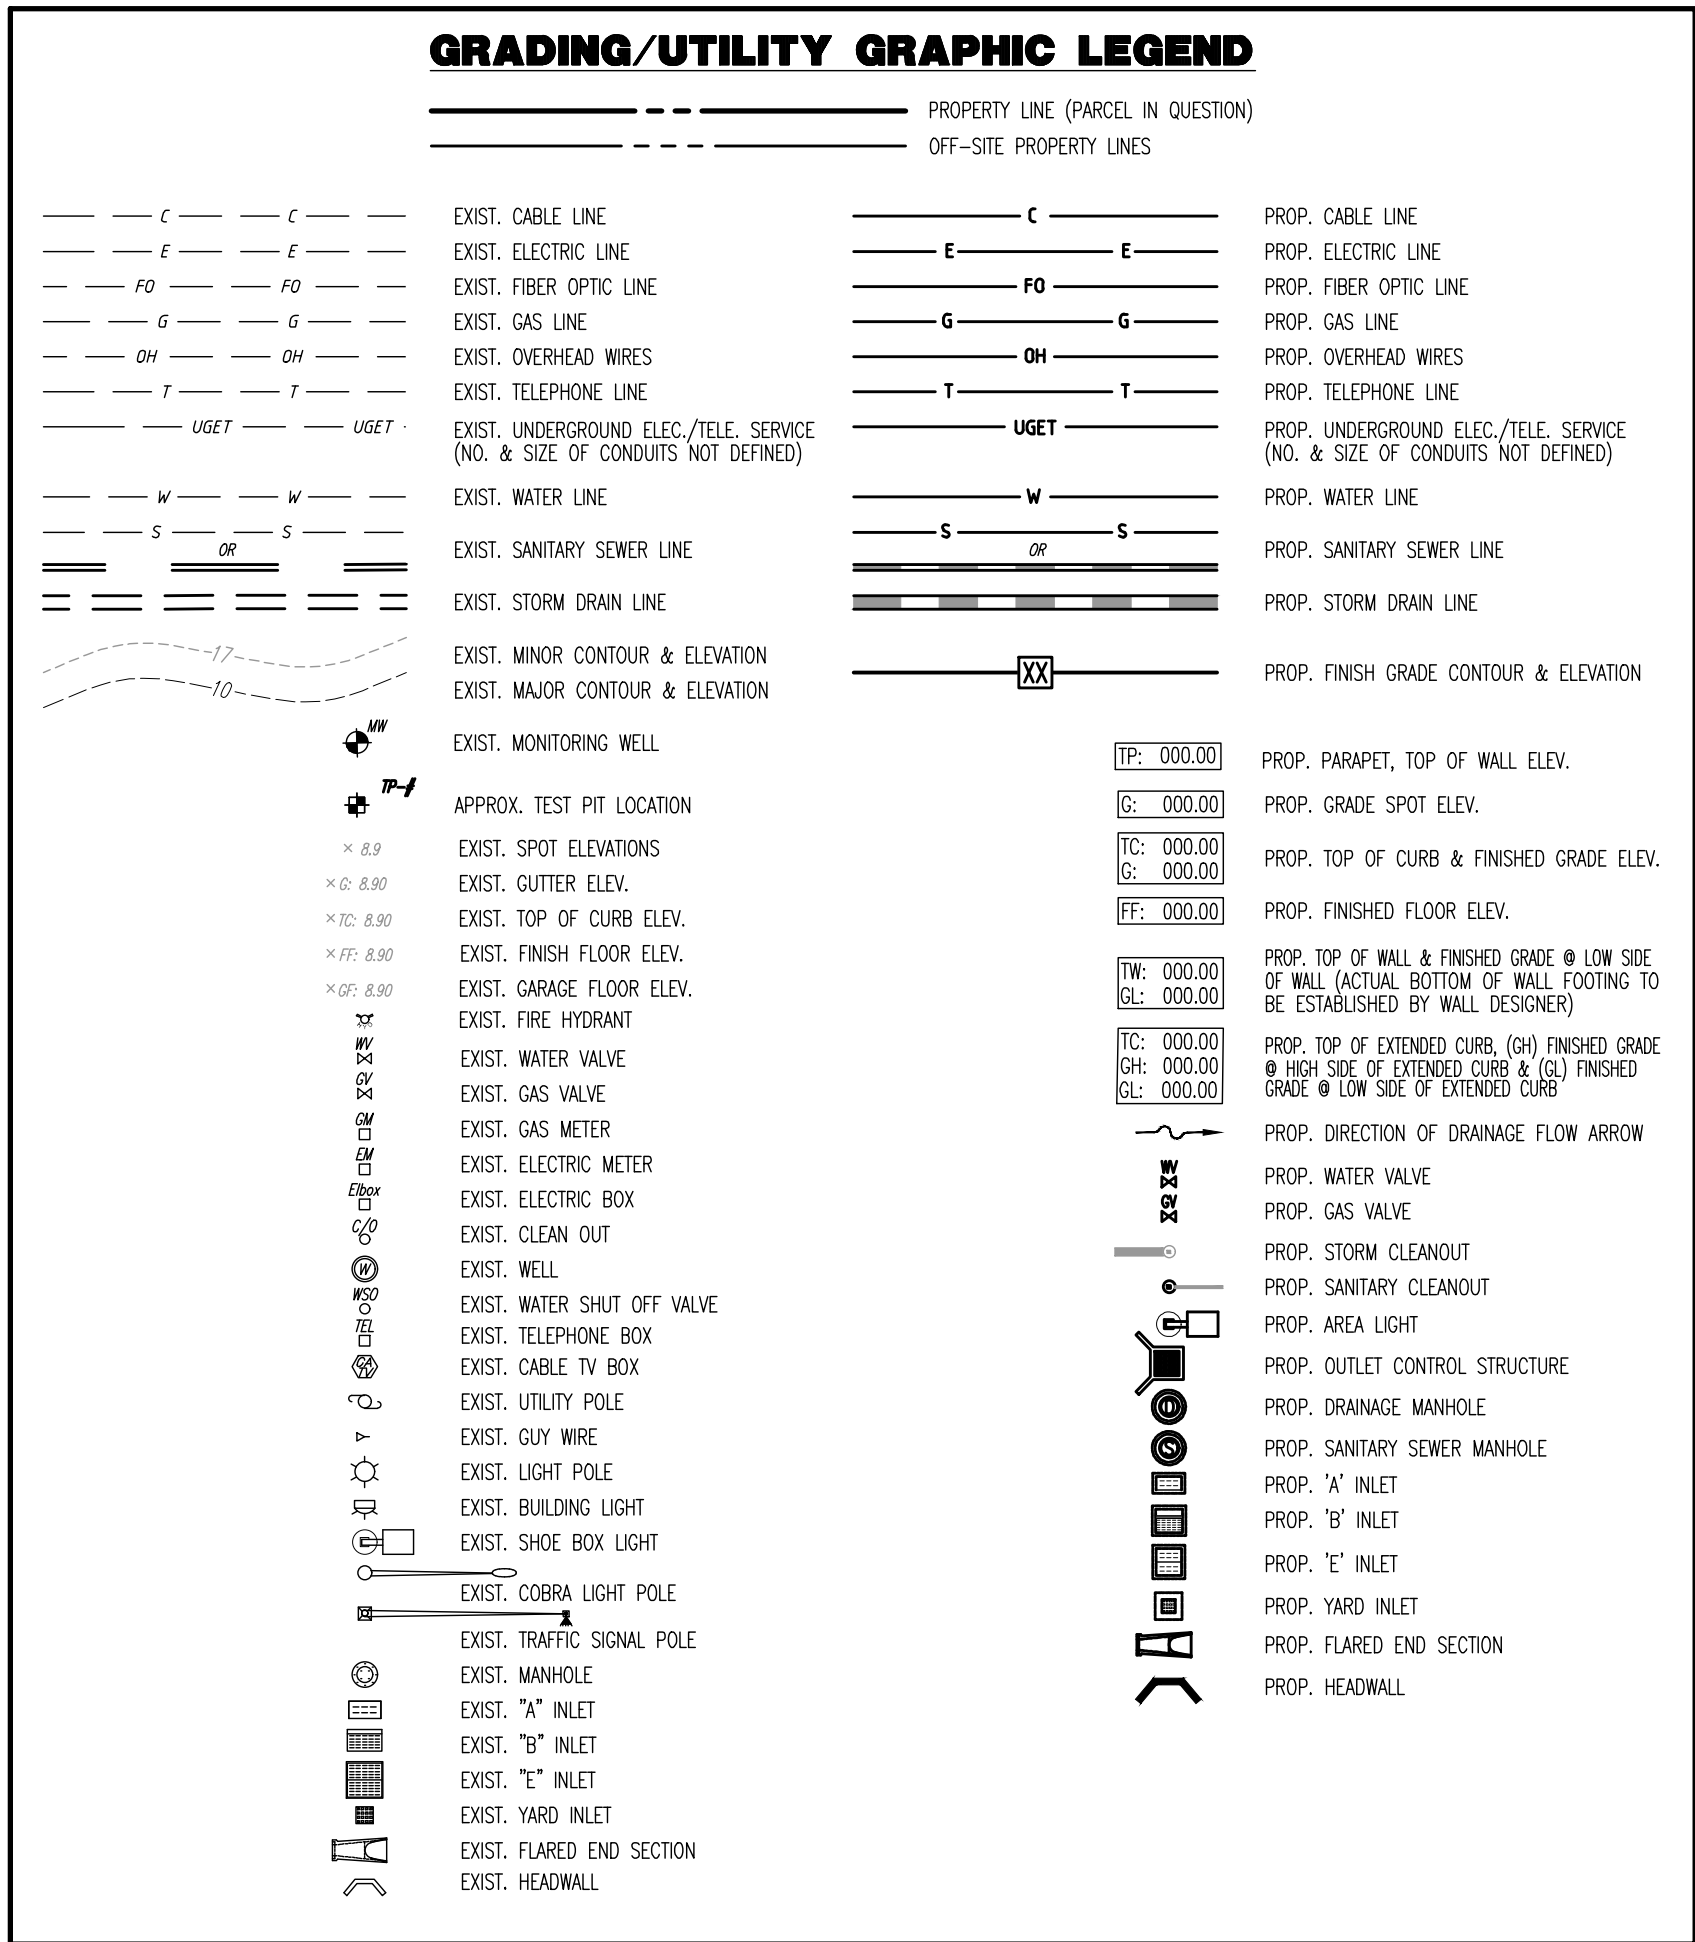
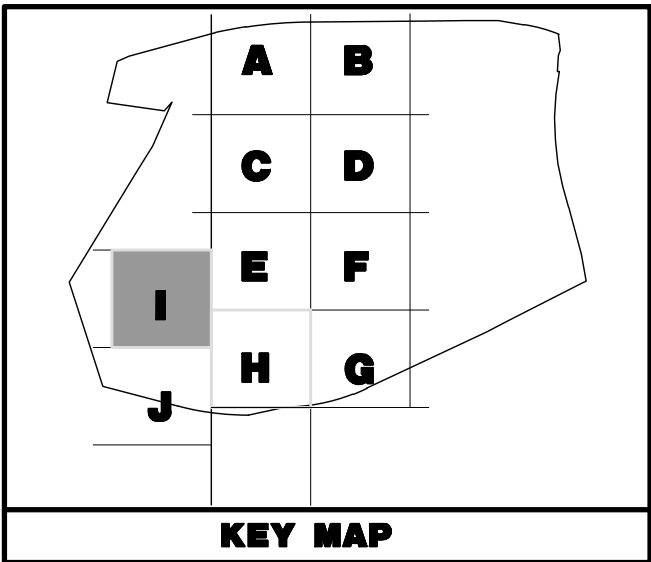
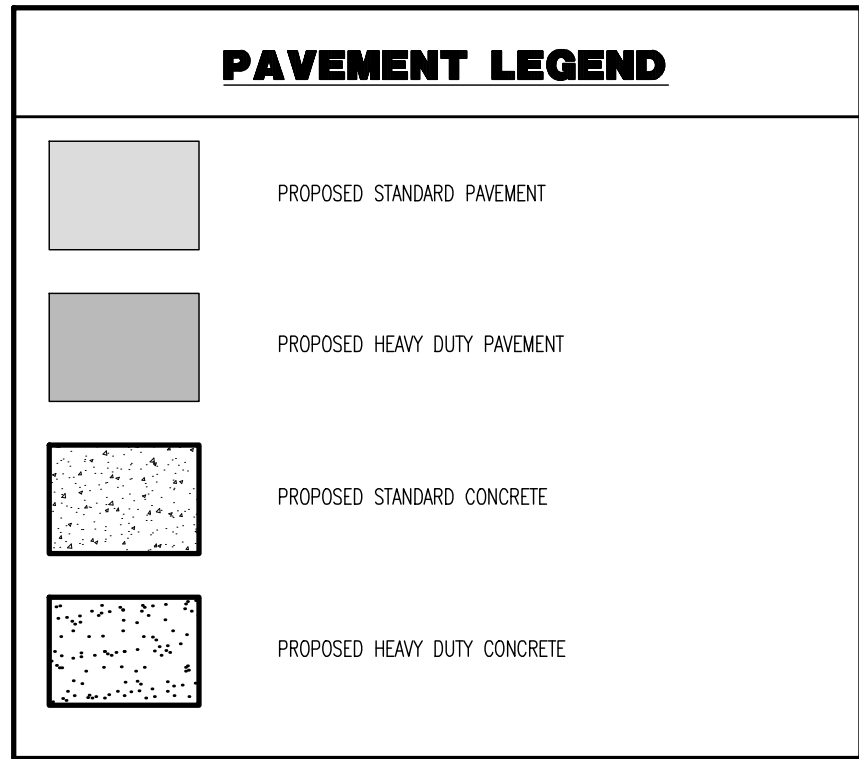


Plotted: 01/17/24 - 11:38 AM, By: areyes, Product Ver: 24.3s (LMS Tech)
File: P:\CEPC PROJECTS\3709 Brookfield Properties\99-004 Suffern NY\DWG Site Plans\370909004SNG.dwg, ---> 37 GRADING PLAN I

COPYRIGHT © 2024 - DYNAMIC ENGINEERING CONSULTANTS, PC - ALL RIGHTS RESERVED

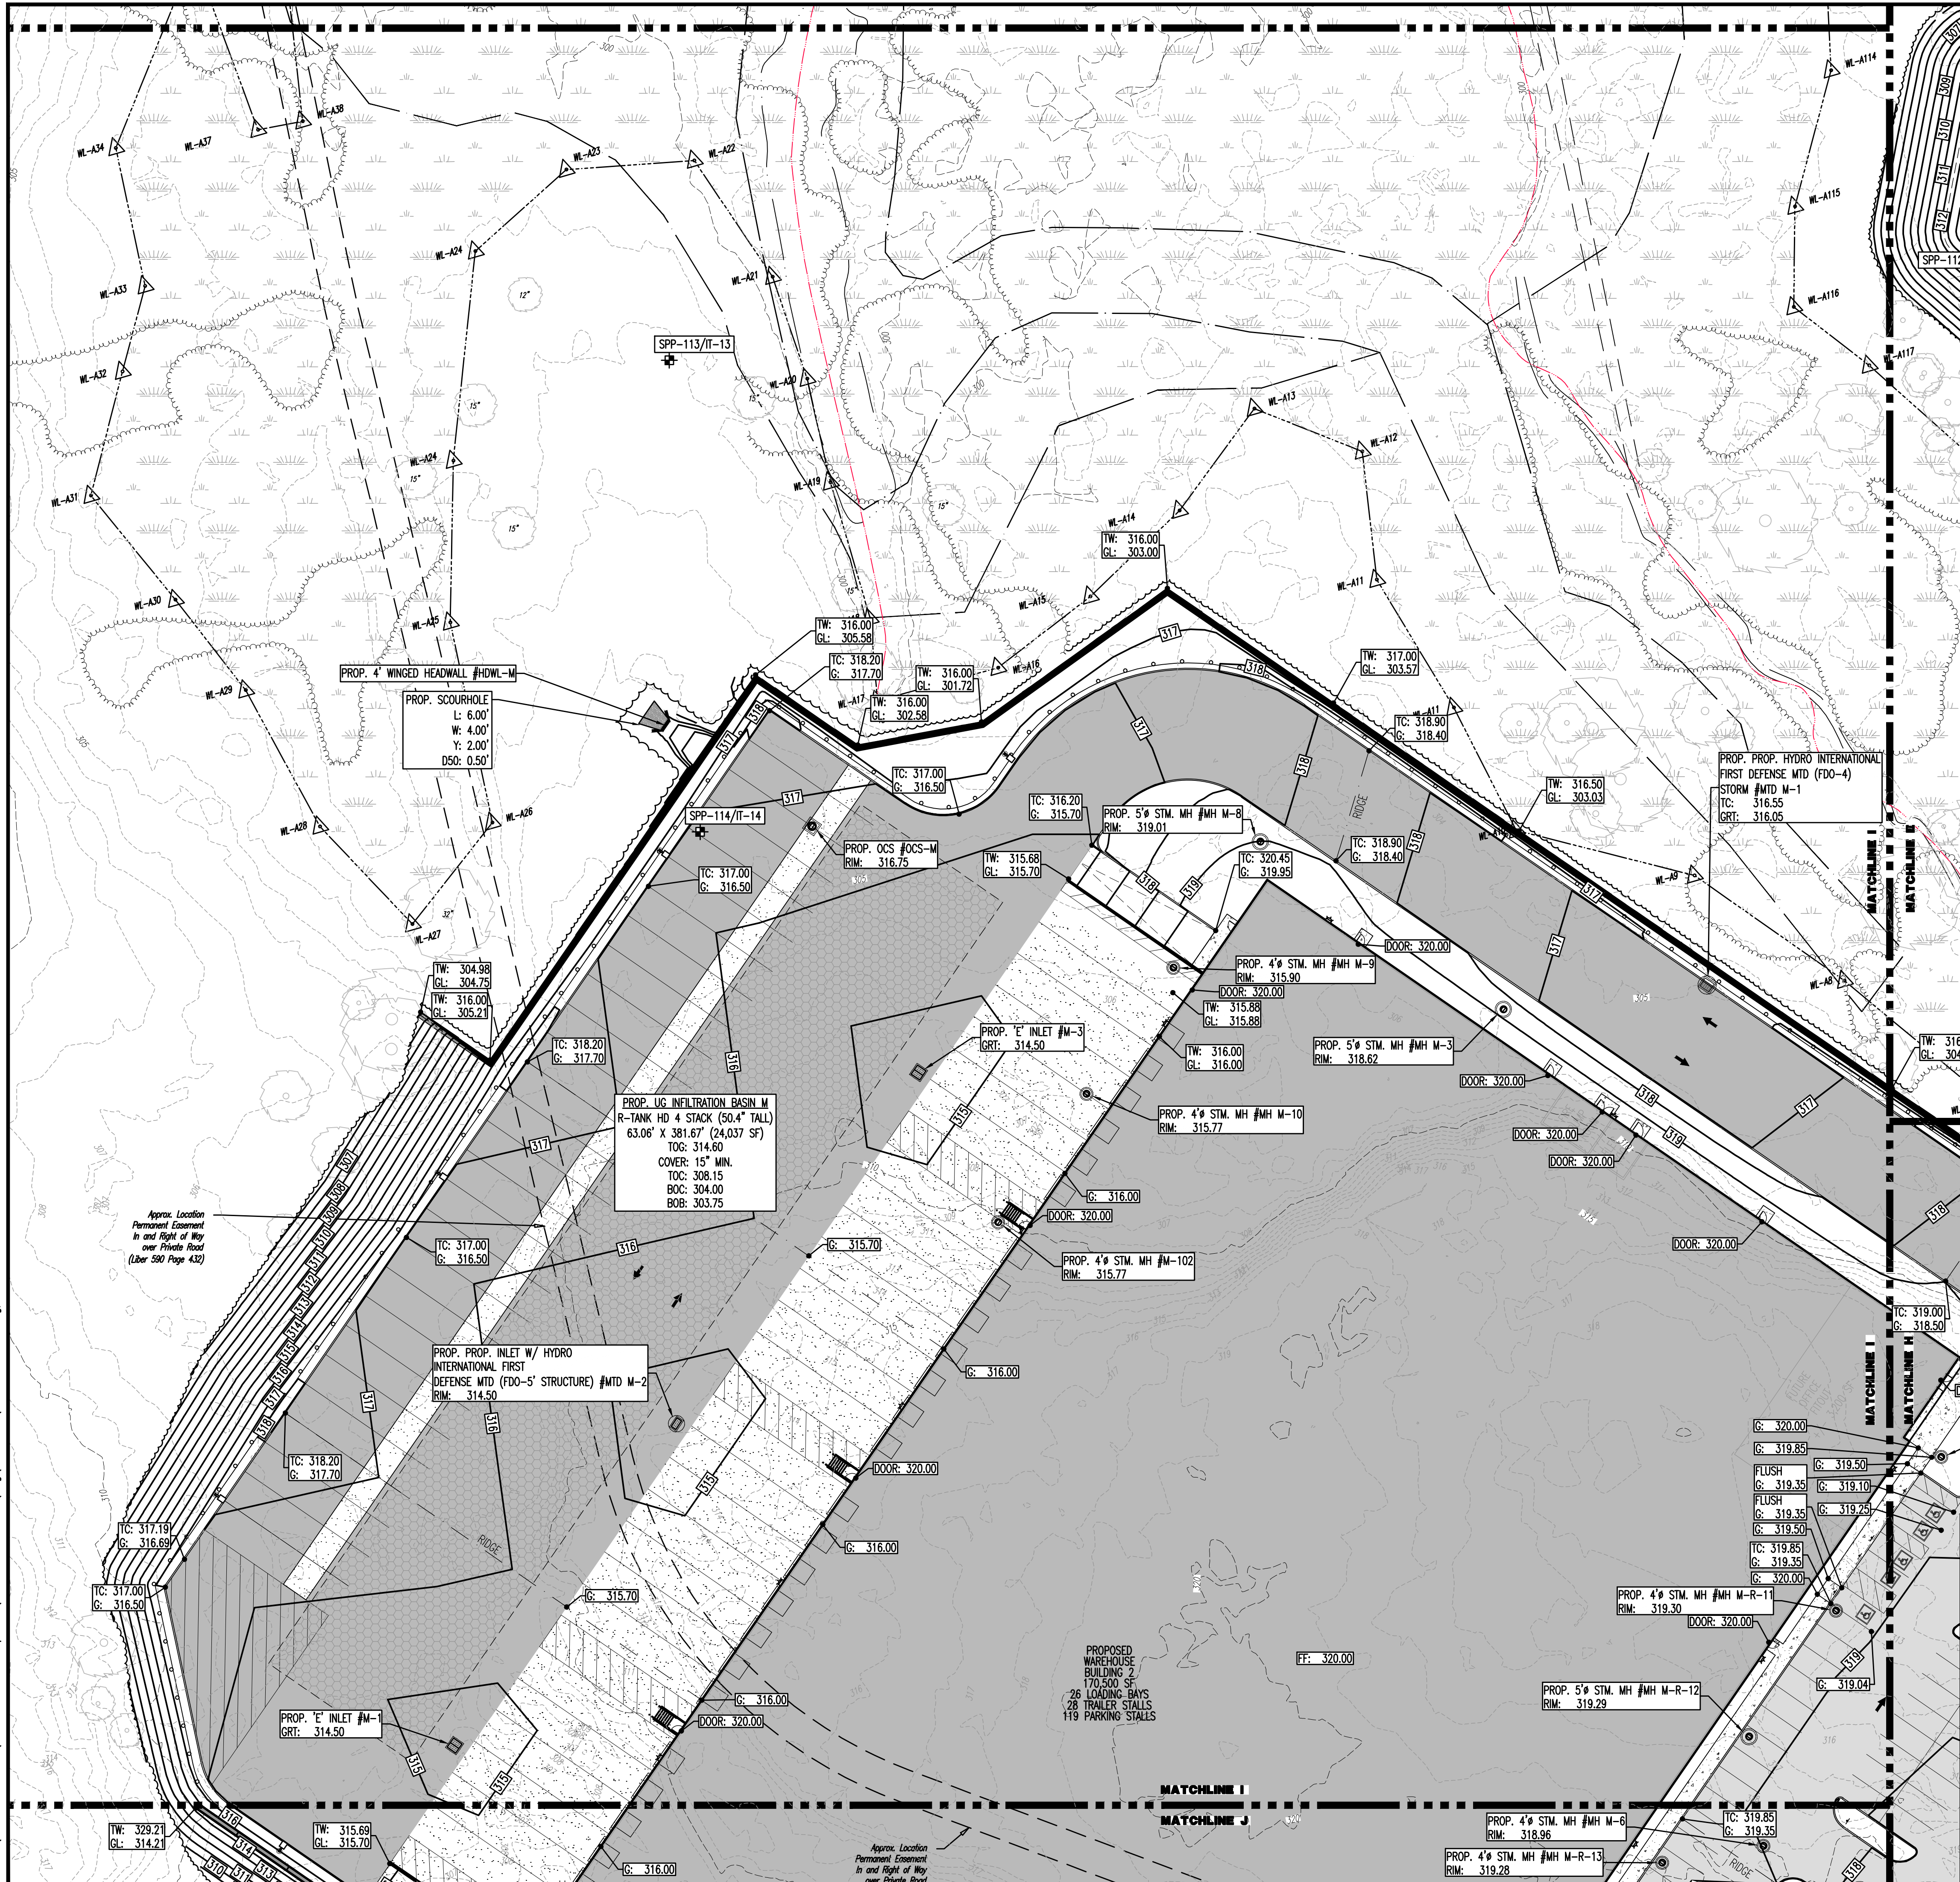

SEE SHEET 03 OF 132 FOR GRADING PLAN NOTES

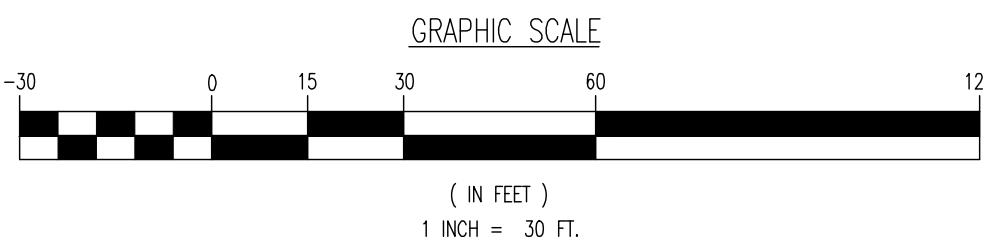

THIS PLAN SET IS FOR PERMITTING PURPOSES ONLY AND MAY NOT BE USED FOR CONSTRUCTION

DYNAMIC ENGINEERING
LAND DEVELOPMENT CONSULTING • PERMITTING • GEOTECHNICAL • ENVIRONMENTAL • SURVEY • PLANNING & ZONING

1954 Main Street
Lake Como, NJ 07719
T: 732.974.0198
F: 732.974.3521
www.dynamiceng.com

Lake Como, New Jersey T: 732.974.0198 | Chester, New Jersey T: 908.879.9229 | Newark, New Jersey T: 973.753.7200 | Toms River, New Jersey T: 732.478.0000
Allen, Texas T: 972.334.2100 | Austin, Texas T: 512.244.2044 | Houston, Texas T: 281.789.6400 | Delray Beach, Florida T: 561.921.8570
Newtown, Pennsylvania T: 267.683.0274 | Philadelphia, Pennsylvania T: 215.253.4868 | Salt Marsh, Pennsylvania T: 610.296.4400

TITLE: **GRADING PLAN I**

PROJECT: **IV2 ROCKLAND LOGISTICS, LLC
PROPOSED INDUSTRIAL PARK AT 25 OLD MILL ROAD**
SECTION 55.22 BLOCK 1, LOT 1; SECTION 55.37, BLOCK 1, LOT 31
OLD MILL ROAD AND HEMION ROAD (CR 93)
VILLAGE OF SUFFERN, ROCKLAND COUNTY, NEW YORK

JOB NO: 3709-99-004
DATE: 12/17/2021
DRAWN BY: CAM
SCALE: (H) 1"=30'
(V) 1"=10'

DESIGNED BY: JMS
SHEET No:

CHECKED BY: JMS
37

CHECKED BY: ZAK

ZACHARY A. KAMM
PROFESSIONAL ENGINEER
NEW YORK LICENSE No. 107071

JOSHUA M. SNYDAL
PROFESSIONAL ENGINEER
NEW YORK LICENSE No. 61639

PROTECT YOURSELF
ALL STATES REQUIRE VERIFICATION OF CONTRACT DOCUMENTS BY AN ENGINEER PREPARING TO SIGN THE SET'S OFFICIAL RECORDS. IN NJ, THIS IS REQUIRED BY N.J.A.C. 17:27. FOR STATE SPECIFIC DIRECT PHONE NUMBERS VISIT: WWW.CALL811.COM

Rev. # 5