

TOCHLINE A MATCHLINE B
TOCHLINE C MATCHLINE D






MATCHLINE C
MATCHLINE D

CHLINE C MATCHLINE D
CHLINE E MATCHLINE F


Plotted: 01/17/24 - 11:41 AM, By: cveyes, Product Ver: 24.3s (LMS Tech)
File: P:\VEPCP PROJECTS\3709 Brookfield Properties\370909045C5.dwg, ---> 43 DRAINAGE PLAN D

COPYRIGHT © 2024 - DYNAMIC ENGINEERING CONSULTANTS, PC - ALL RIGHTS RESERVED

PROPOSED
WAREHOUSE
BUILDING 1
963,100 SF
157 LOADING BAYS
210 TRAILER STALLS
478 PARKING STALLS

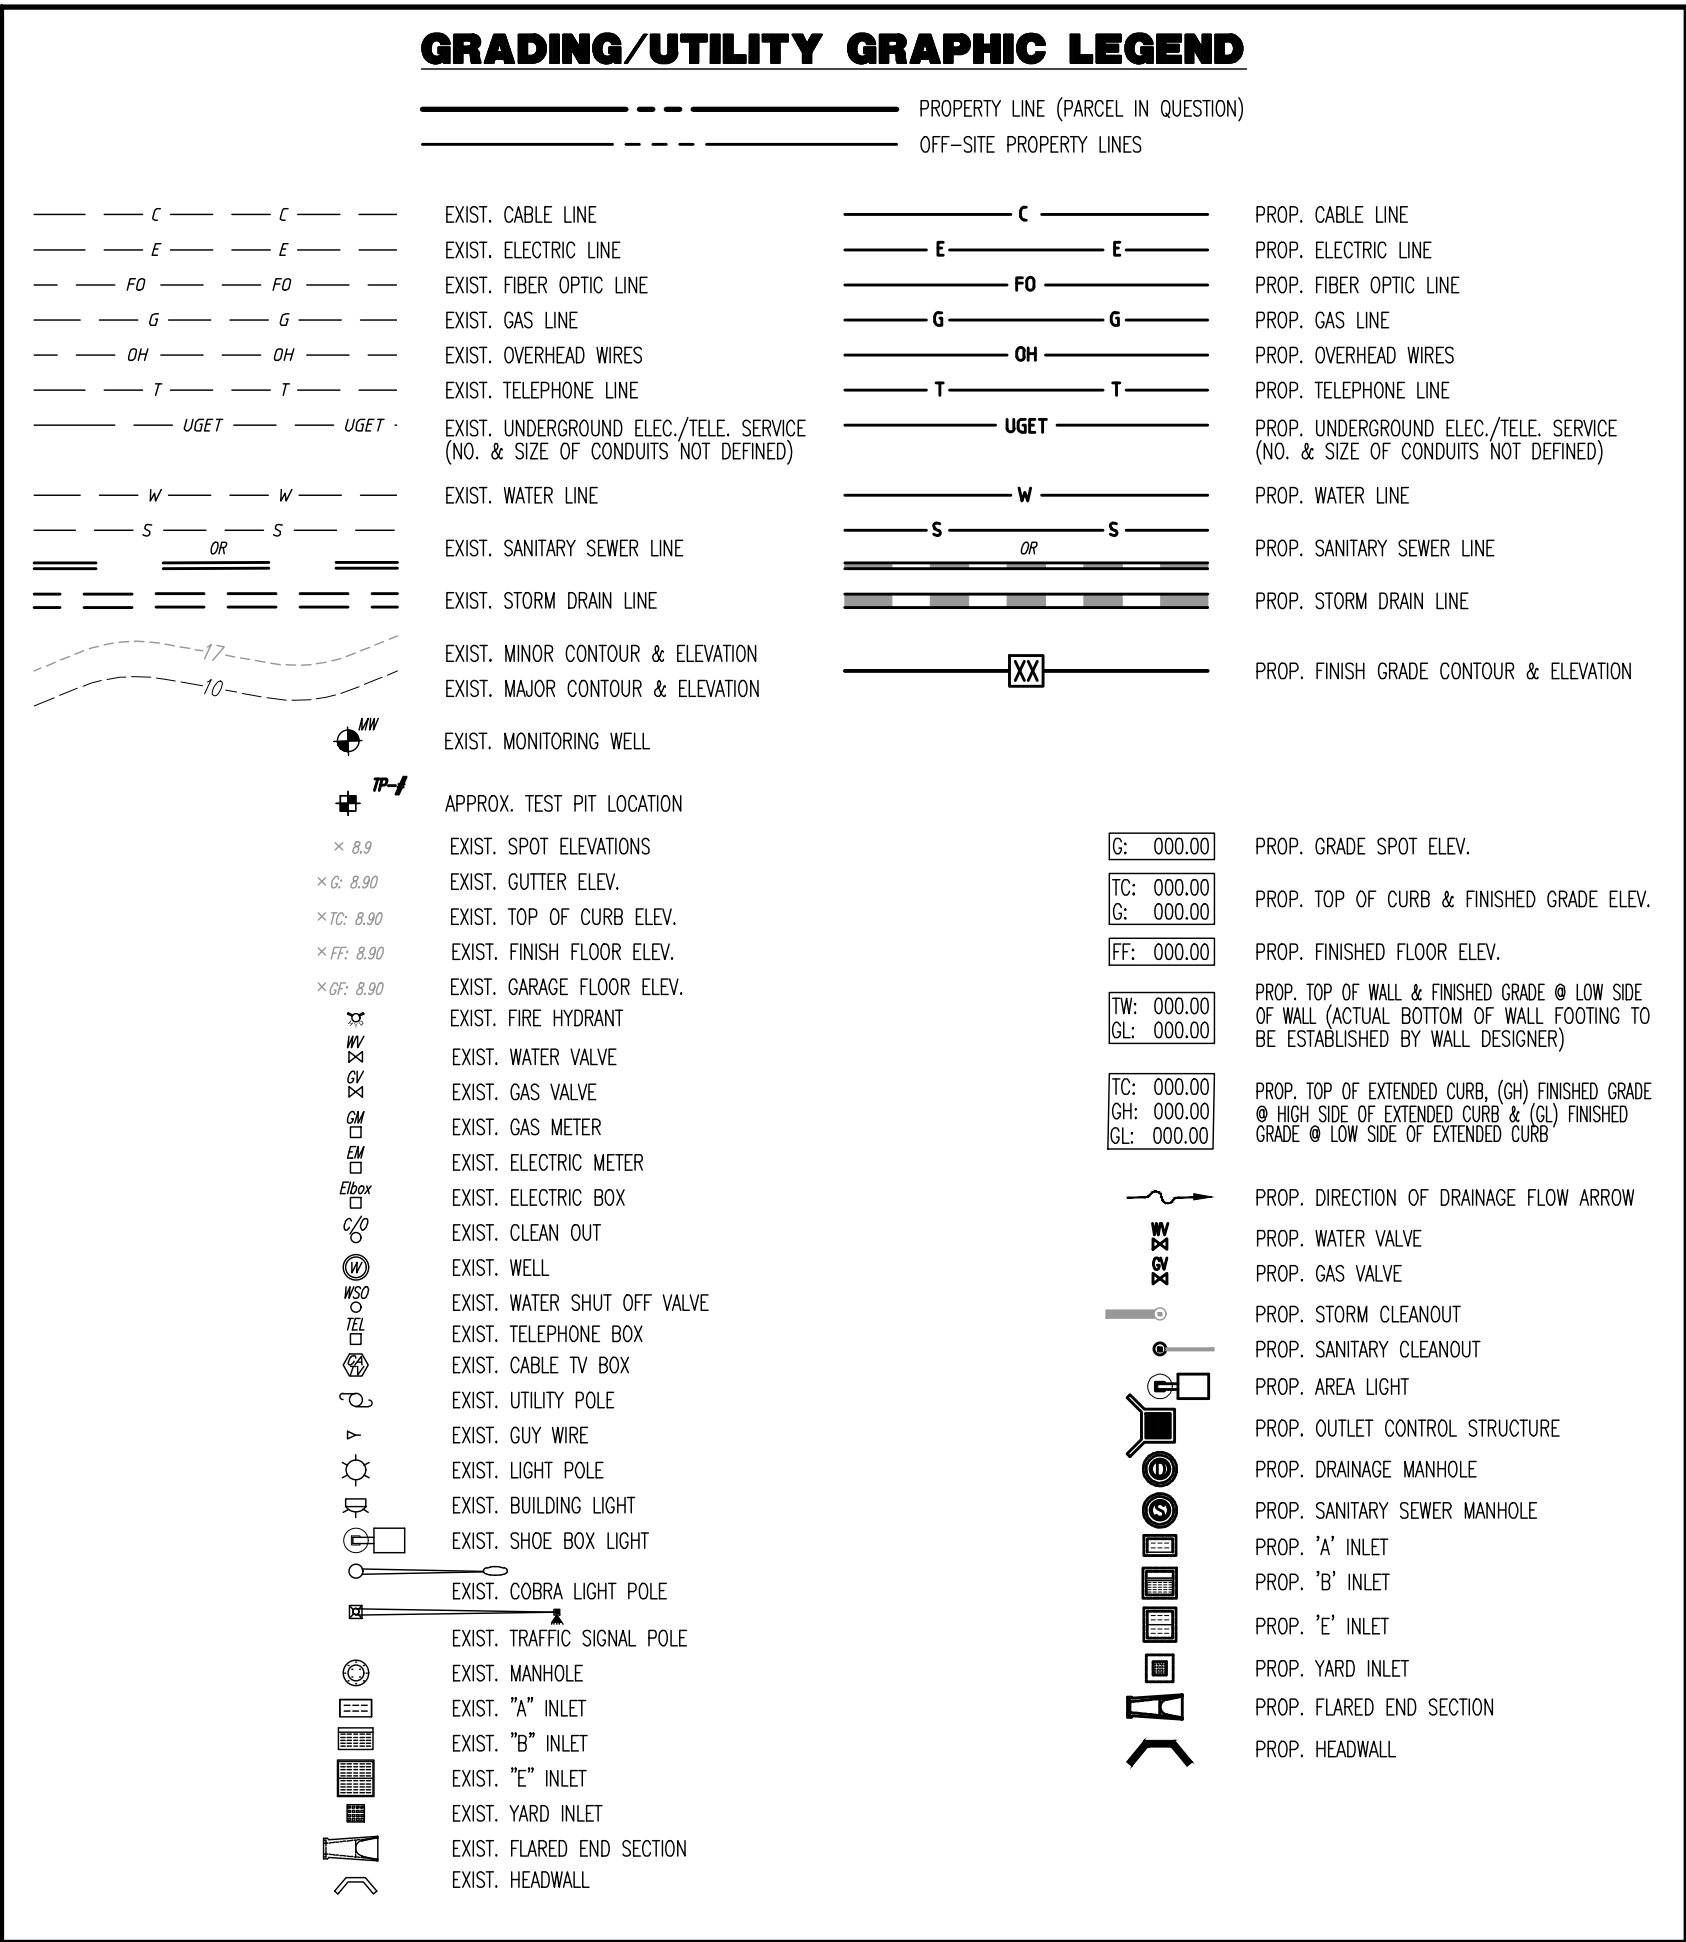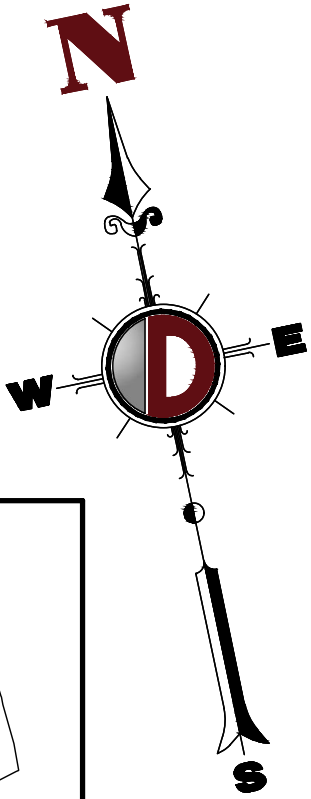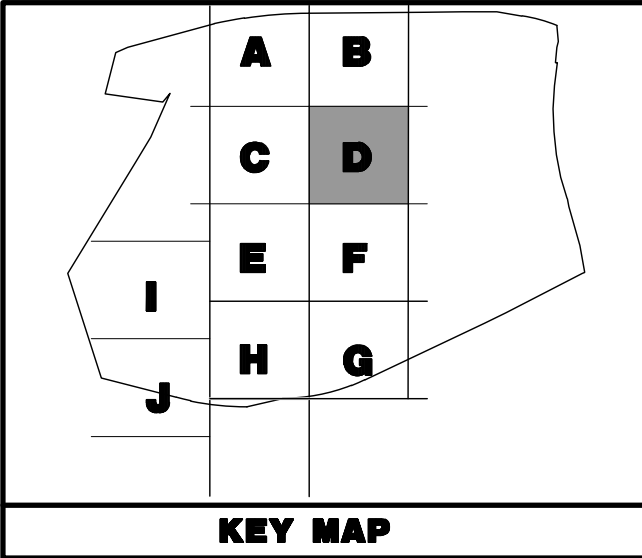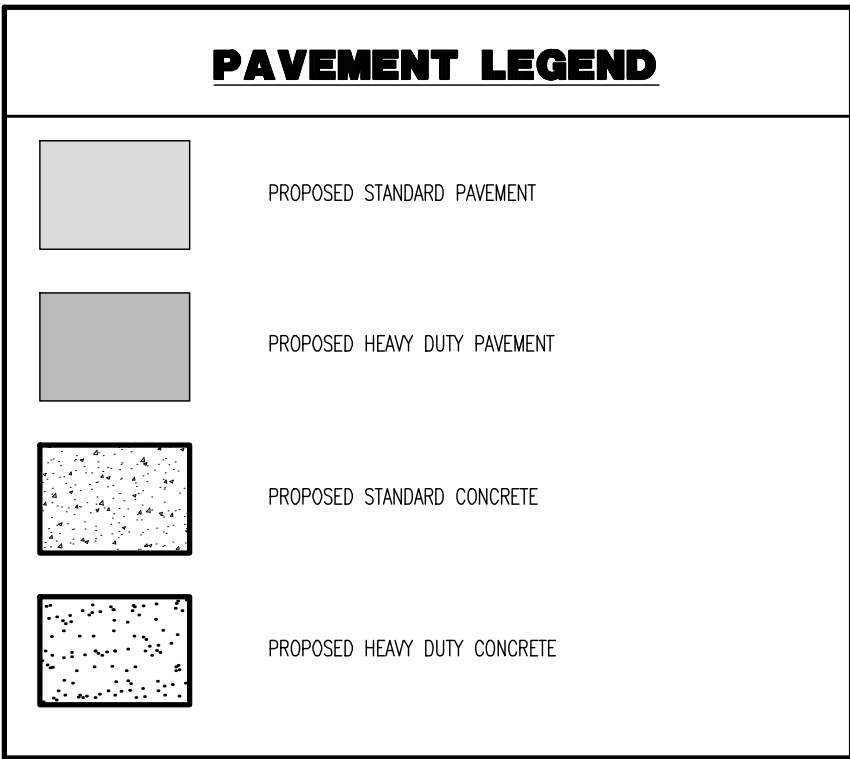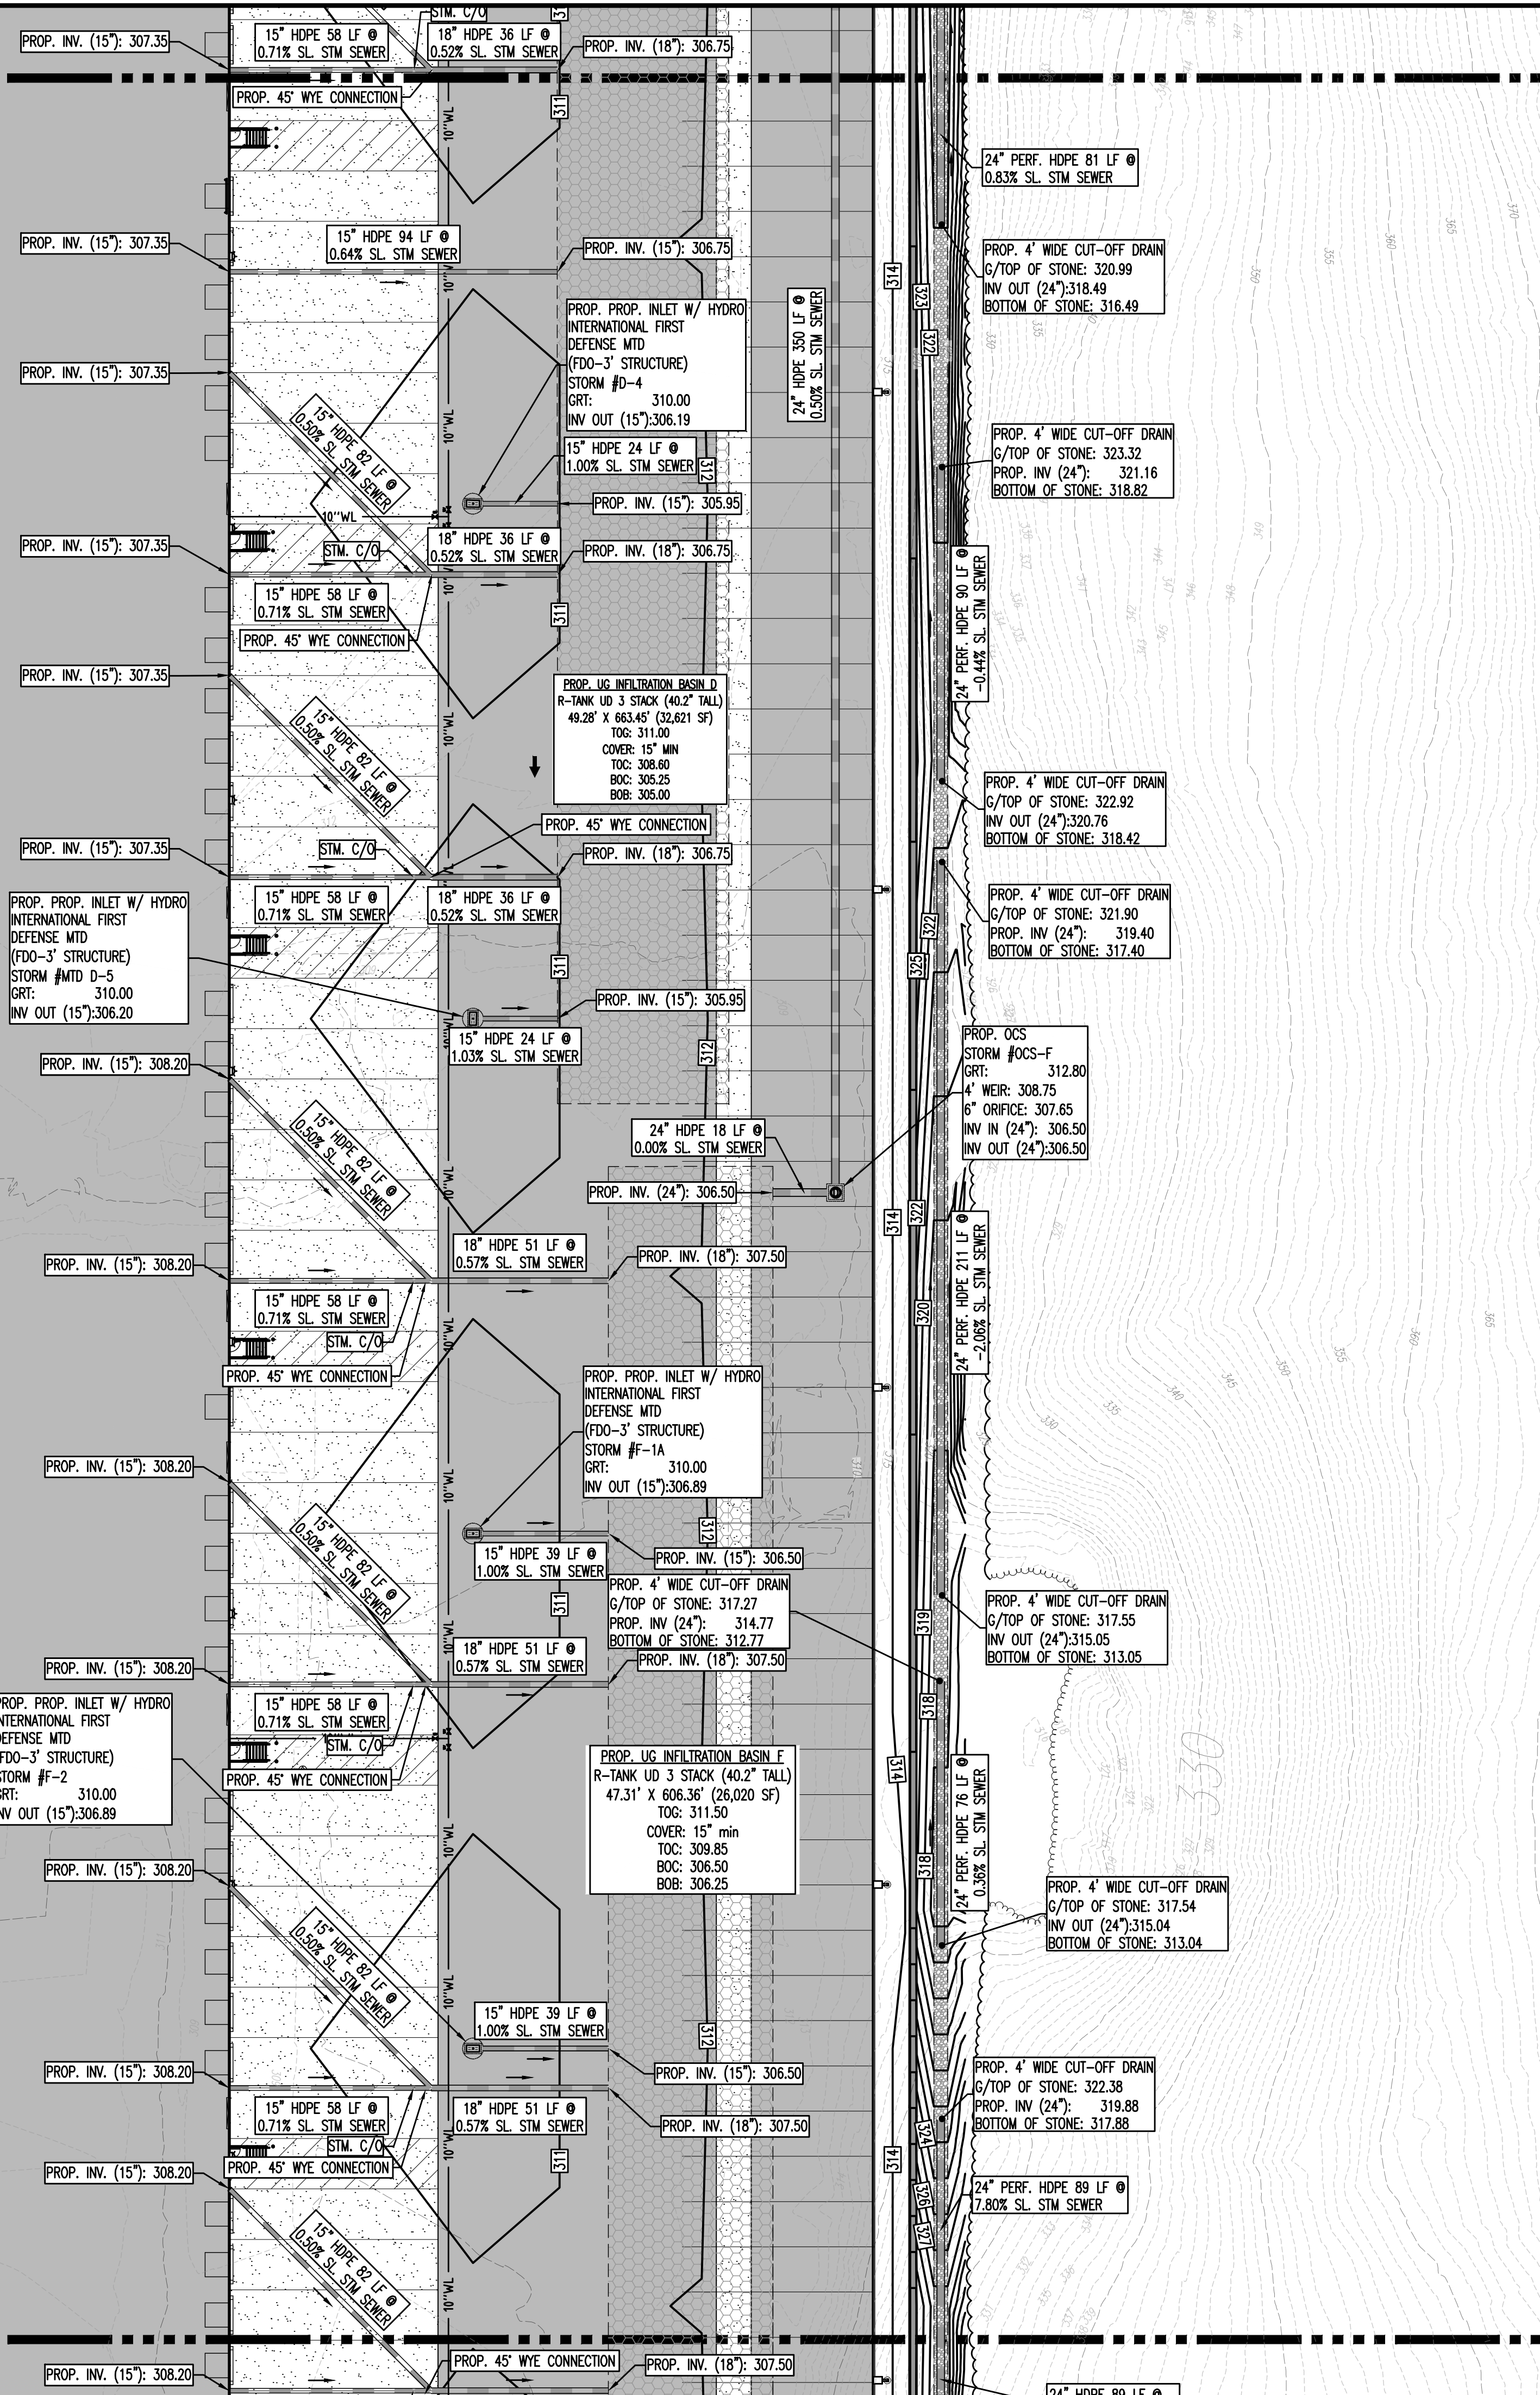

SEE SHEET 03 OF 132 FOR DRAINAGE PLAN NOTES

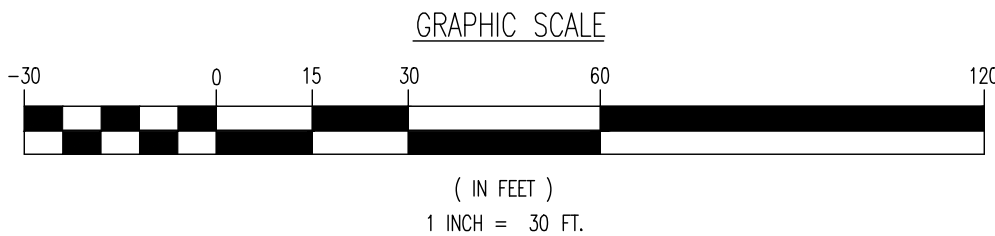

THIS PLAN SET IS FOR PERMITTING PURPOSES ONLY AND MAY NOT BE USED FOR CONSTRUCTION

DYNAMIC ENGINEERING LAND DEVELOPMENT CONSULTING • PERMITTING • GEOTECHNICAL • ENVIRONMENTAL • SURVEY • PLANNING & ZONING		1954 Main Street Lake Como, NJ 07719 T: 732.974.0198 F: 732.974.3521 www.dynamiceng.com	
TITLE: DRAINAGE PLAN D			
PROJECT: IV2. ROCKLAND LOGISTICS, LLC PROPOSED INDUSTRIAL PARK AT 25 OLD MILL ROAD		JOB No: 3709-99-004	
SECTION 55.22 BLOCK 1, LOT 1; SECTION 55.37, BLOCK 1, LOT 31 OLD MILL ROAD AND HEMION ROAD (CR 93) VILLAGE OF SUFFERN, ROCKLAND COUNTY, NEW YORK		DATE: 12/17/2021	
DRAWN BY: CAM		SCALE: (H) 1"=30' (V)	
DESIGNED BY: JMS		SHEET No:	
CHECKED BY: JMS		43	
CHECKED BY: ZAK		OF 132	
ZACHARY A. KAMM		Rev. # 5	
PROFESSIONAL ENGINEER NEW YORK LICENSE No. 107071		PROFESSIONAL ENGINEER NEW YORK LICENSE No. 107071	