


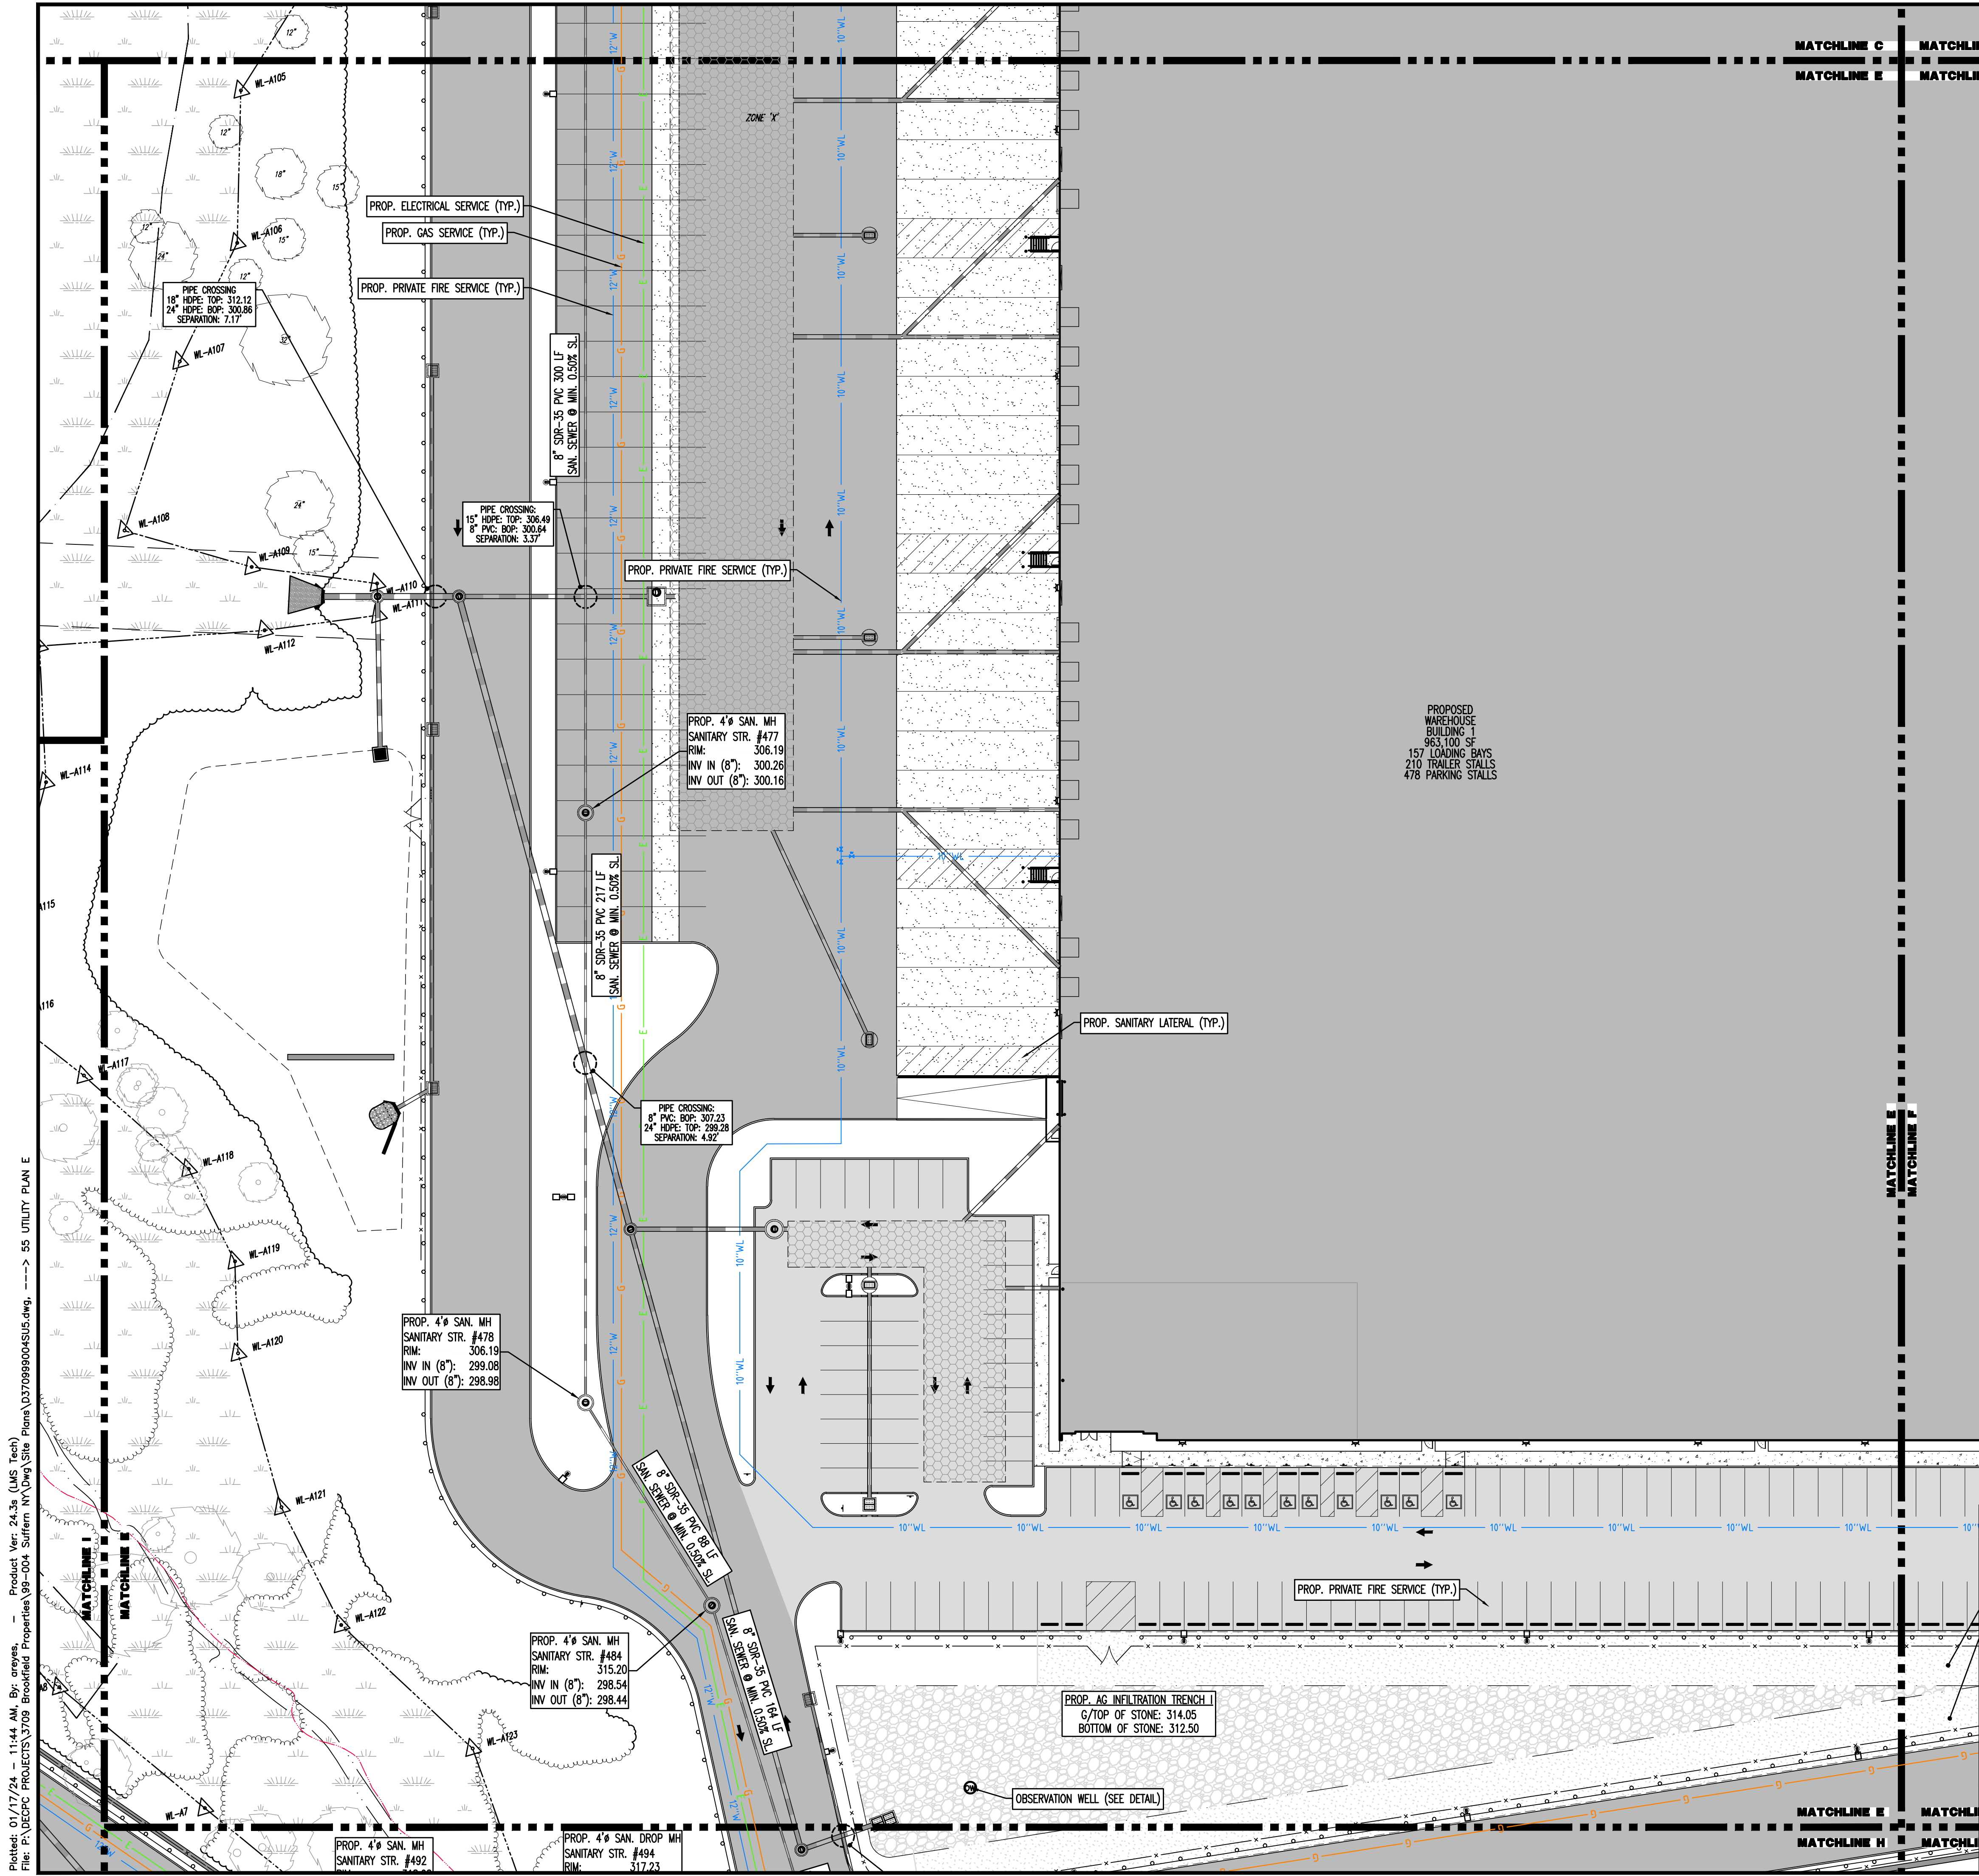

PAVEMENT LEGEND

- PROPOSED STANDARD PAVEMENT
- PROPOSED HEAVY DUTY PAVEMENT
- PROPOSED STANDARD CONCRETE
- PROPOSED HEAVY DUTY CONCRETE

KEY MAP

GRADING/UTILITY GRAPHIC LEGEND

EXIST. CABLE LINE	EXIST. CABLE LINE	PROP. CABLE LINE
EXIST. ELECTRIC LINE	EXIST. ELECTRIC LINE	PROP. ELECTRIC LINE
EXIST. FIBER OPTIC LINE	EXIST. FIBER OPTIC LINE	PROP. FIBER OPTIC LINE
EXIST. GAS LINE	EXIST. GAS LINE	PROP. GAS LINE
EXIST. OVERHEAD WIRES	EXIST. OVERHEAD WIRES	PROP. OVERHEAD WIRES
EXIST. TELEPHONE LINE	EXIST. TELEPHONE LINE	PROP. TELEPHONE LINE
EXIST. UNDERGROUND ELEC./TELE. SERVICE (NO. & SIZE OF CONDUITS NOT DEFINED)	EXIST. UNDERGROUND ELEC./TELE. SERVICE (NO. & SIZE OF CONDUITS NOT DEFINED)	PROP. UNDERGROUND ELEC./TELE. SERVICE (NO. & SIZE OF CONDUITS NOT DEFINED)
EXIST. WATER LINE	EXIST. WATER LINE	PROP. WATER LINE
EXIST. SANITARY SENEW LINE	EXIST. SANITARY SENEW LINE	PROP. SANITARY SENEW LINE
EXIST. STORM DRAIN LINE	EXIST. STORM DRAIN LINE	PROP. STORM DRAIN LINE
EXIST. MINOR CONTOUR & ELEVATION	EXIST. MINOR CONTOUR & ELEVATION	PROP. FINISH GRADE CONTOUR & ELEVATION
EXIST. MAJOR CONTOUR & ELEVATION	EXIST. MAJOR CONTOUR & ELEVATION	
EXIST. MONITORING WELL	EXIST. MONITORING WELL	
APPROX. TEST PIT LOCATION	APPROX. TEST PIT LOCATION	
EXIST. SPOT ELEVATIONS	EXIST. SPOT ELEVATIONS	
EXIST. GUTTER ELEV.	EXIST. GUTTER ELEV.	
EXIST. TOP OF CURB ELEV.	EXIST. TOP OF CURB ELEV.	
EXIST. FINISH FLOOR ELEV.	EXIST. FINISH FLOOR ELEV.	
EXIST. GARAGE FLOOR ELEV.	EXIST. GARAGE FLOOR ELEV.	
EXIST. FIRE HYDRANT	EXIST. FIRE HYDRANT	
EXIST. WATER VALVE	EXIST. WATER VALVE	
EXIST. GAS VALVE	EXIST. GAS VALVE	
EXIST. GAS METER	EXIST. GAS METER	
EXIST. ELECTRIC METER	EXIST. ELECTRIC METER	
EXIST. ELECTRIC BOX	EXIST. ELECTRIC BOX	
EXIST. CLEAN OUT	EXIST. CLEAN OUT	
EXIST. WELL	EXIST. WELL	
EXIST. WATER SHUT OFF VALVE	EXIST. WATER SHUT OFF VALVE	
EXIST. TELEPHONE BOX	EXIST. TELEPHONE BOX	
EXIST. CABLE TV BOX	EXIST. CABLE TV BOX	
EXIST. UTILITY POLE	EXIST. UTILITY POLE	
EXIST. GUY WIRE	EXIST. GUY WIRE	
EXIST. LIGHT POLE	EXIST. LIGHT POLE	
EXIST. BUILDING LIGHT	EXIST. BUILDING LIGHT	
EXIST. SHOE BOX LIGHT	EXIST. SHOE BOX LIGHT	
EXIST. COBRA LIGHT POLE	EXIST. COBRA LIGHT POLE	
EXIST. TRAFFIC SIGNAL POLE	EXIST. TRAFFIC SIGNAL POLE	
EXIST. MANHOLE	EXIST. MANHOLE	
EXIST. "A" INLET	EXIST. "A" INLET	
EXIST. "B" INLET	EXIST. "B" INLET	
EXIST. "C" INLET	EXIST. "C" INLET	
EXIST. YARD INLET	EXIST. YARD INLET	
EXIST. FLARED END SECTION	EXIST. FLARED END SECTION	
EXIST. HEADWALL	EXIST. HEADWALL	

SEE SHEET 03 OF 132 FOR UTILITY PLAN NOTES

GRAPHIC SCALE

1 INCH = 30 FT.

DYNAMIC ENGINEERING

LAND DEVELOPMENT CONSULTING • PERMITTING • GEOTECHNICAL • ENVIRONMENTAL • SURVEY • PLANNING & ZONING

1984 Main Street
Lake Como, NJ 07719
T: 732.974.0198
F: 732.974.3521
www.dynamiceng.com

THIS PLAN SET IS FOR PERMITTING PURPOSES ONLY AND MAY NOT BE USED FOR CONSTRUCTION

UTILITY PLAN E

PROJECT: **IV2 ROCKLAND LOGISTICS, LLC**
PROPOSED INDUSTRIAL PARK AT 25 OLD MILL ROAD
SECTION 55.22 BLOCK 1, LOT 1; SECTION 55.37, BLOCK 1, LOT 31
OLD MILL ROAD AND HEMION ROAD (CR 93)
VILLAGE OF SUFFERN, ROCKLAND COUNTY, NEW YORK

JOB No: 3709-99-004
DATE: 12/17/2021
DRAWN BY: CAM
DESIGNED BY: JMS
CHECKED BY: JMS
CHECKED BY: ZAK

ZACHARY A. KAMM
PROFESSIONAL ENGINEER
NEW YORK LICENSE No. 107071

JOSHUA M. SNYDER
PROFESSIONAL ENGINEER
NEW YORK LICENSE No. 106639

811
PROTECT YOURSELF
ALL STATES REQUIRE NOTIFICATION OF
EXISTING UTILITIES BEFORE ANY EXCAVATION
OR DRILLING. CALL 811 OR VISIT
WWW.CALL811.COM

55
OF 132
Rev. # 5

Plotted: 01/17/24 - 11:44 AM, By: areyes, Product Ver: 24.3s (LMS Tech)
File: P:\DEPC PROJECTS\3709 Brookfield Properties\99-004 Suffern NY\DWG\Site Plans\370999004SU5.dwg, ---> 55 UTILITY PLAN E

COPYRIGHT © 2024 - DYNAMIC ENGINEERING CONSULTANTS, PC - ALL RIGHTS RESERVED